



Proposed Context Elevation 05
Scale 1:200

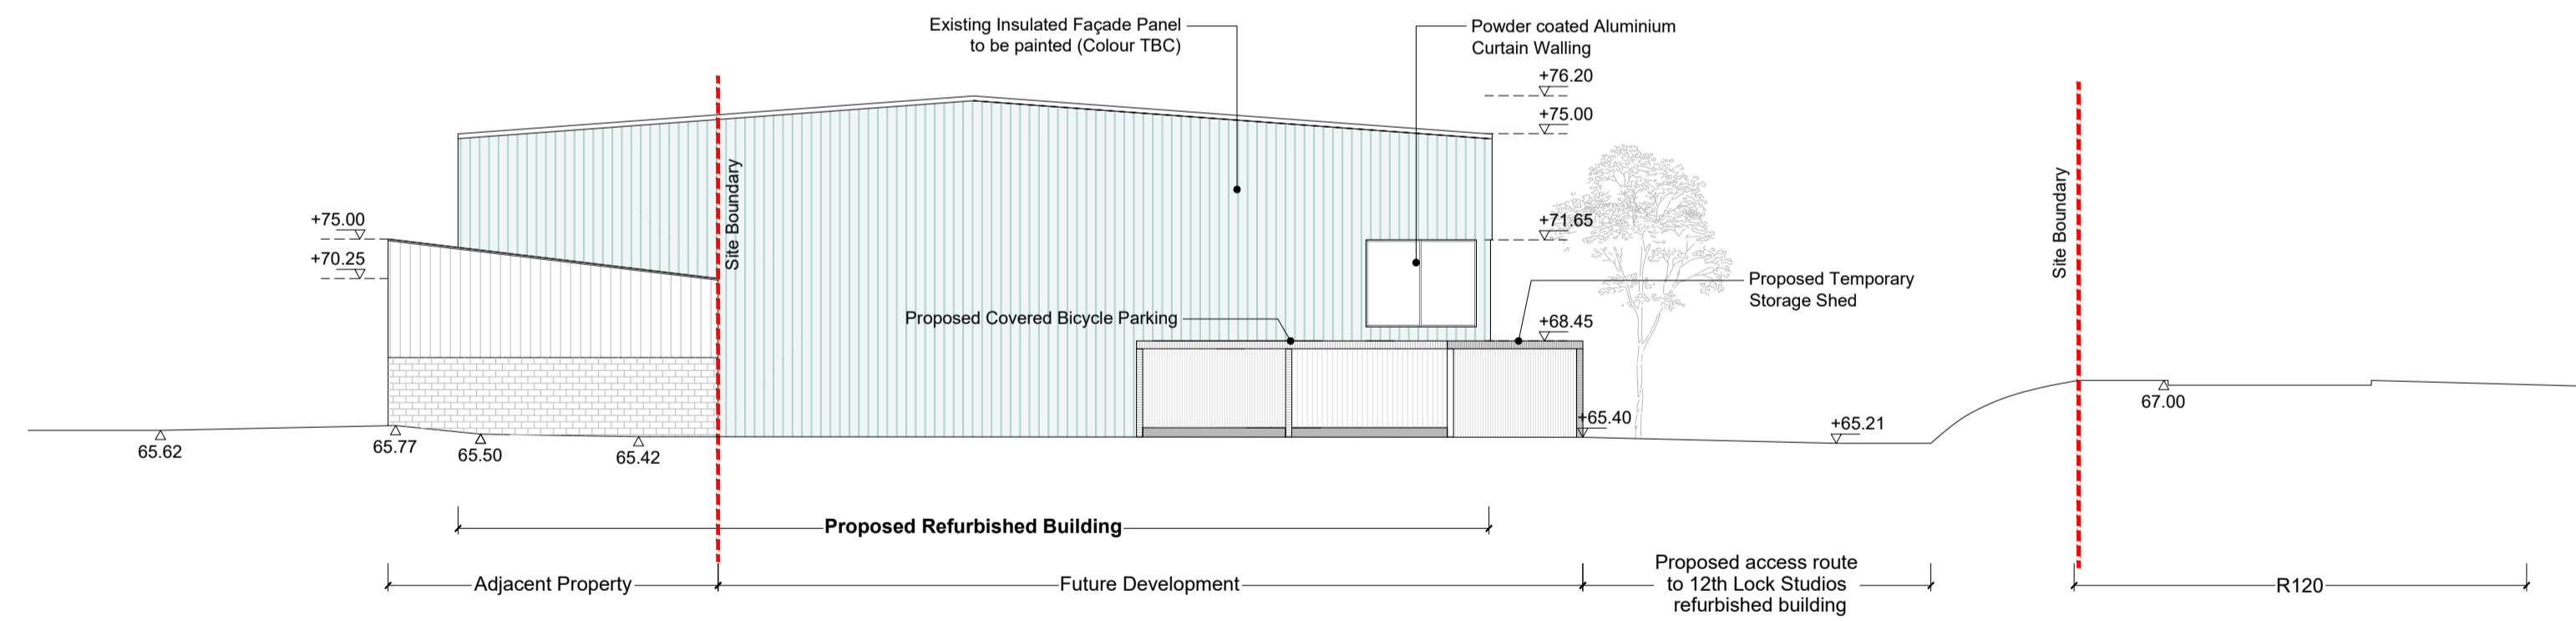

Proposed Context Elevation 06
Scale 1:200

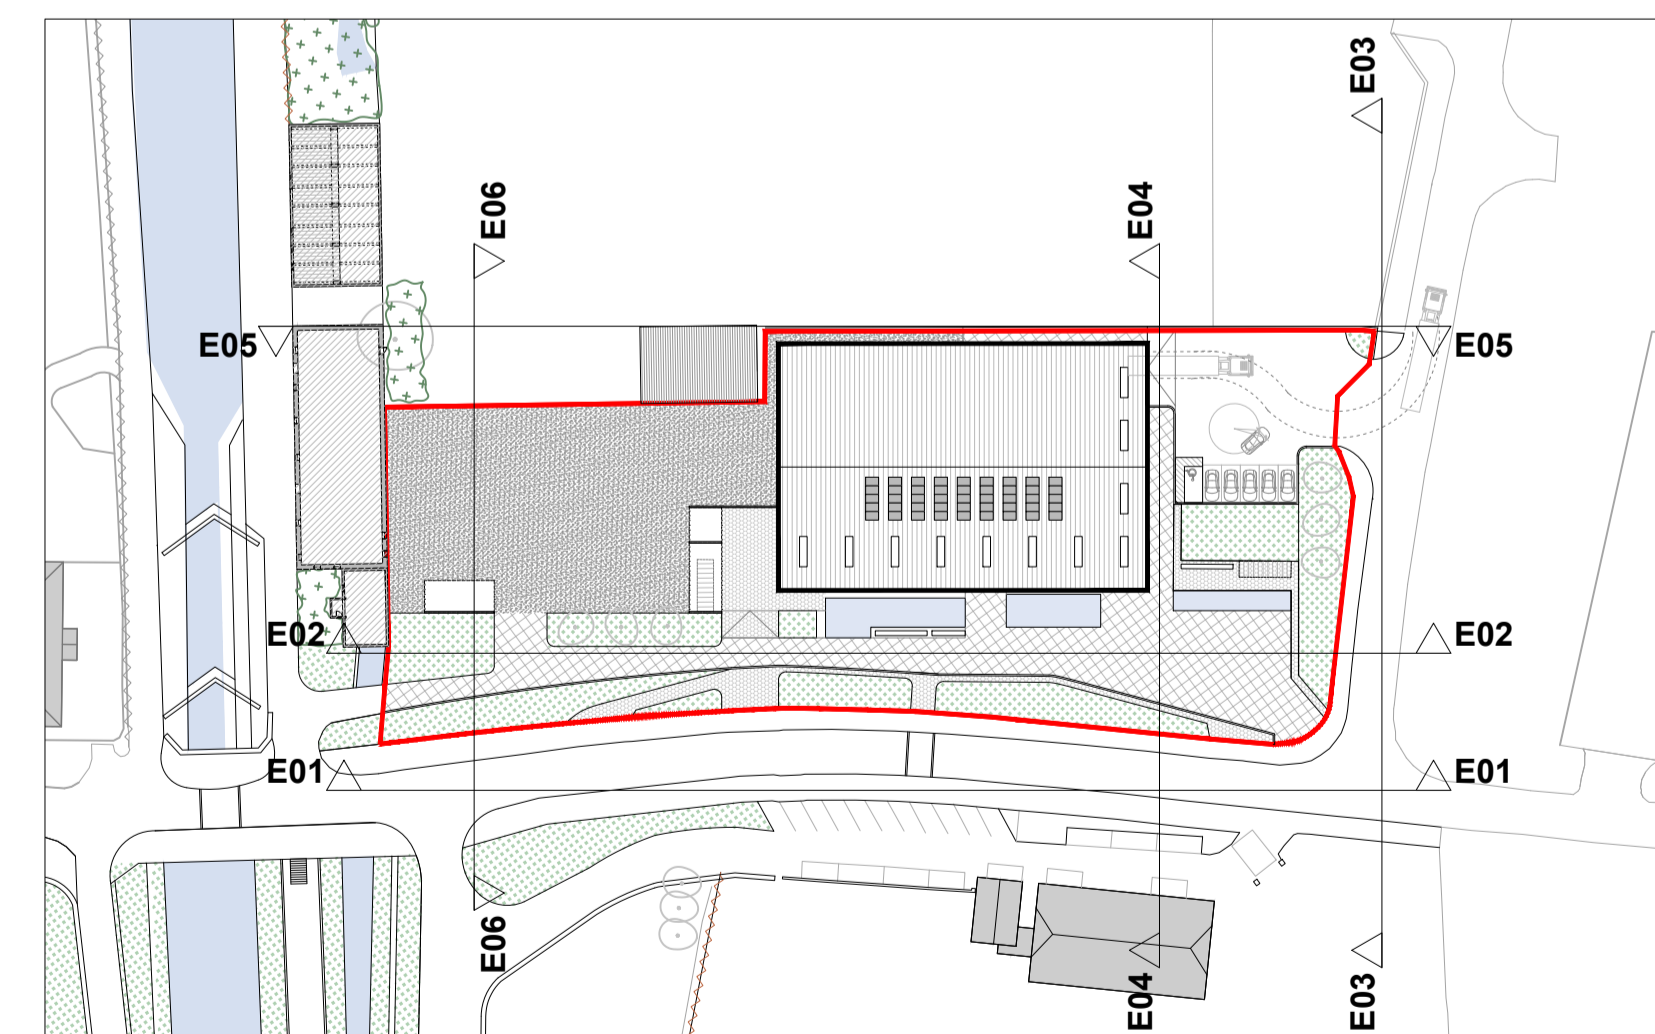

Key Plan
Scale 1:1000

Rev.	Date	Description	By

SFA42
ARCHITECTS
Ballalease North, Donabate
DUBLIN K36 HF22 Ireland
T +353 1 8456 937 stephen@sfa42.ie
Katarina Vasträ Kyrkogata 6
116 25 STOCKHOLM Sweden
T +46 738 42 46 67 johan@sfa42.ie
www.sfa42.ie

Client:
SOUTH DUBLIN COUNTY COUNCIL

Project:
12th LOCK STUDIOS

Drawing no.
A-302

Drawing Title:
Proposed Context Elevations 02

Drawing Status:
PLANNING APPLICATION

Drawn by: SA Checked by: SF Approved by: SF

Scale: 1:200 @ A1 Date: 26/02/24
1:400 @ A3