




**Existing Context Elevation 01**  
Scale 1:200

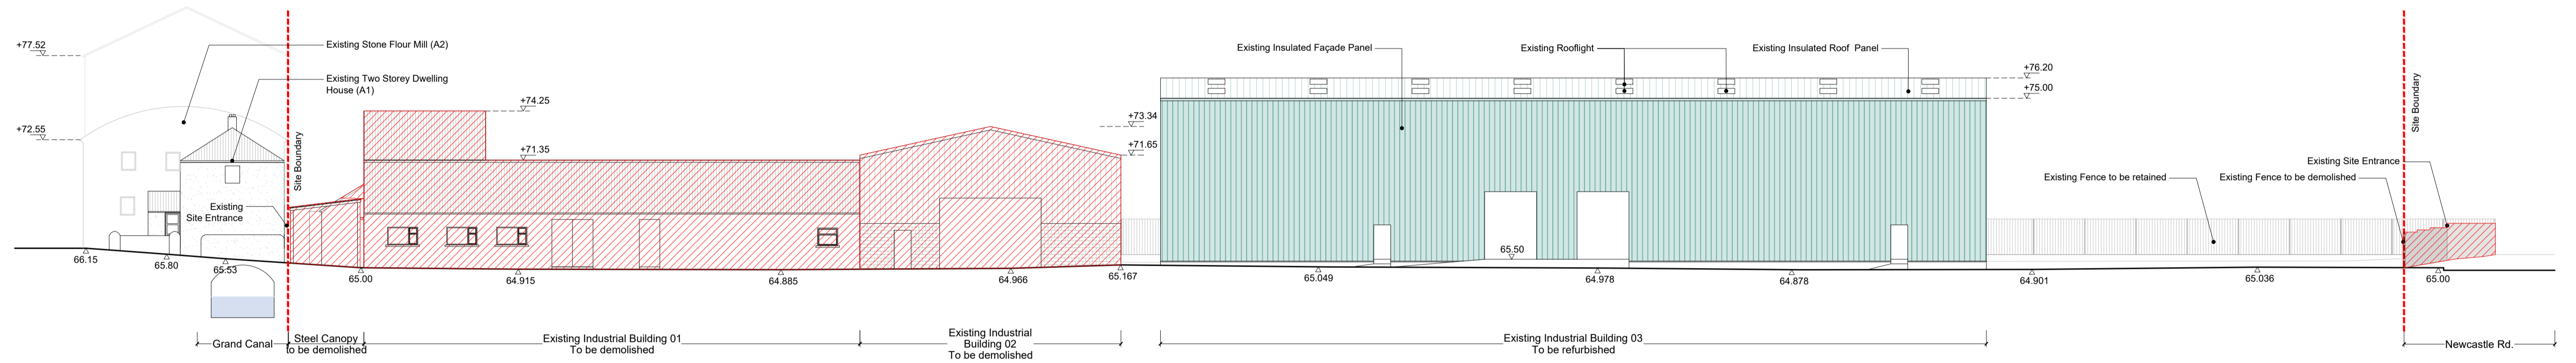


**Existing Context Elevation 02**  
Scale 1:200

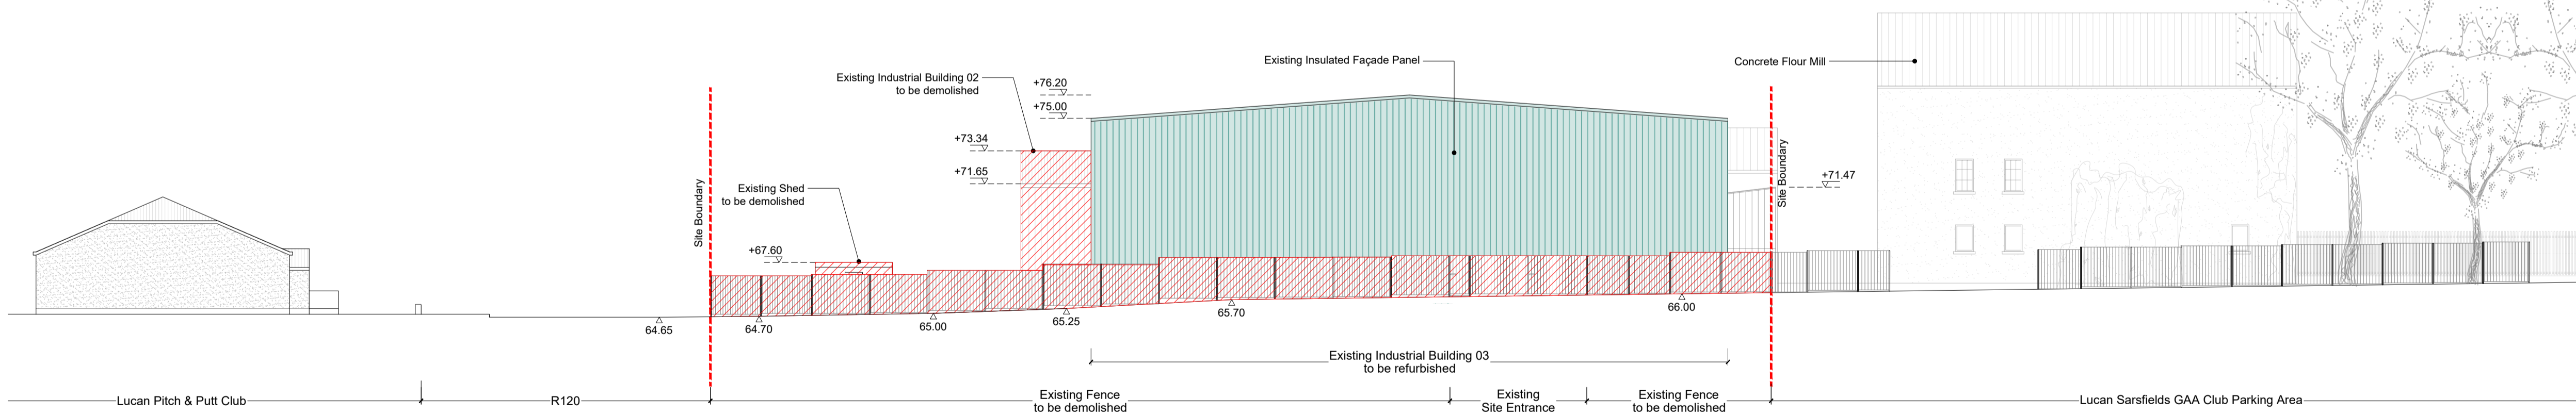

**Existing Context Elevation 03**  
Scale 1:200

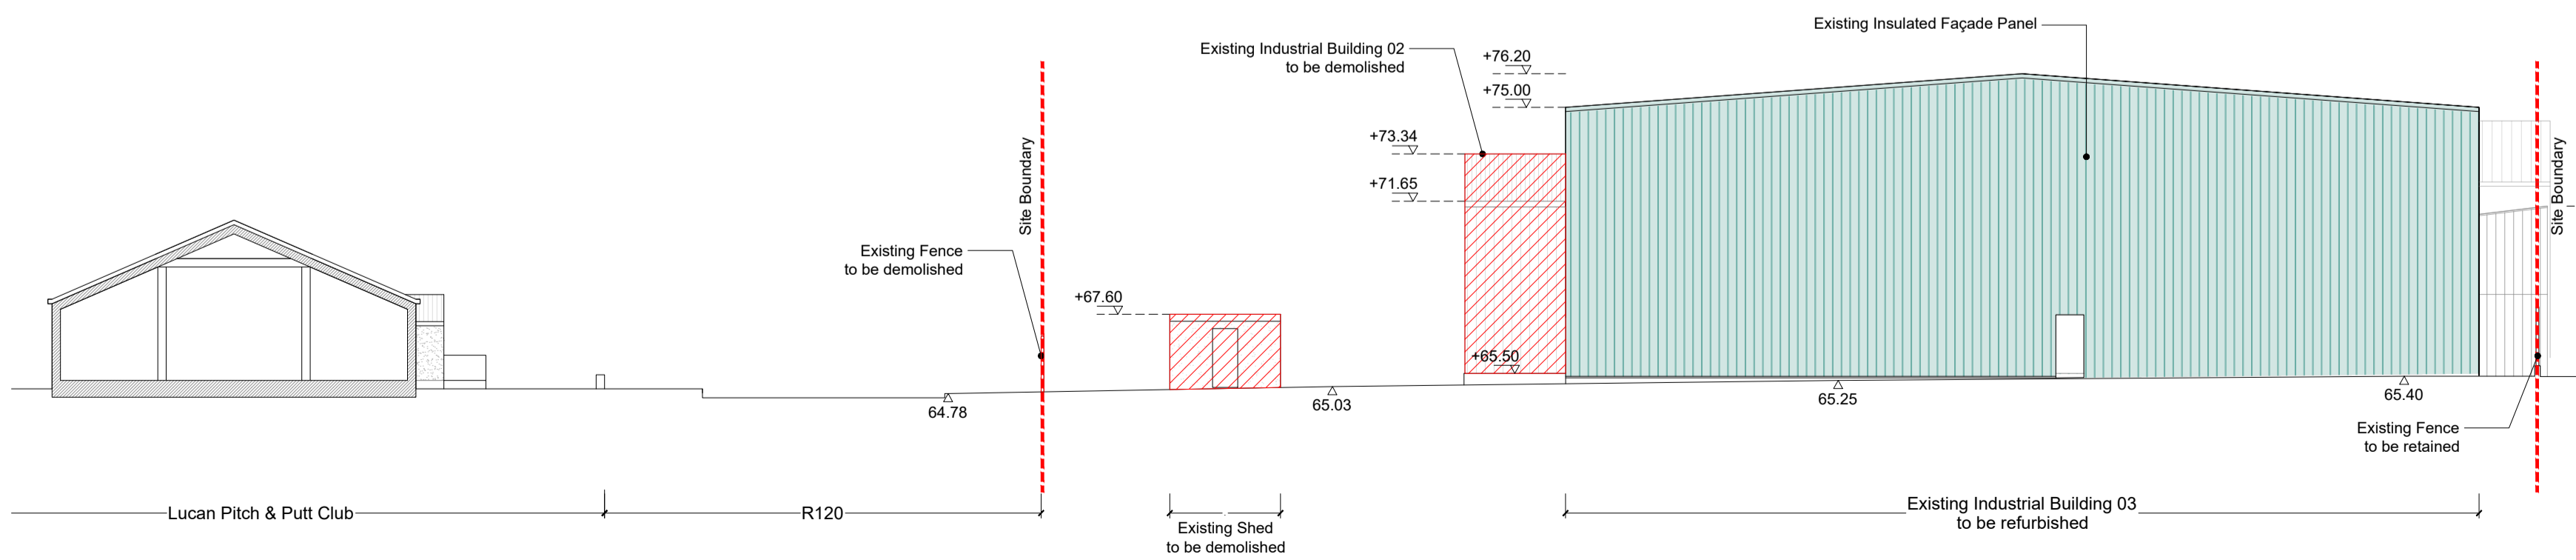

**Existing Context Elevation 04**  
Scale 1:200

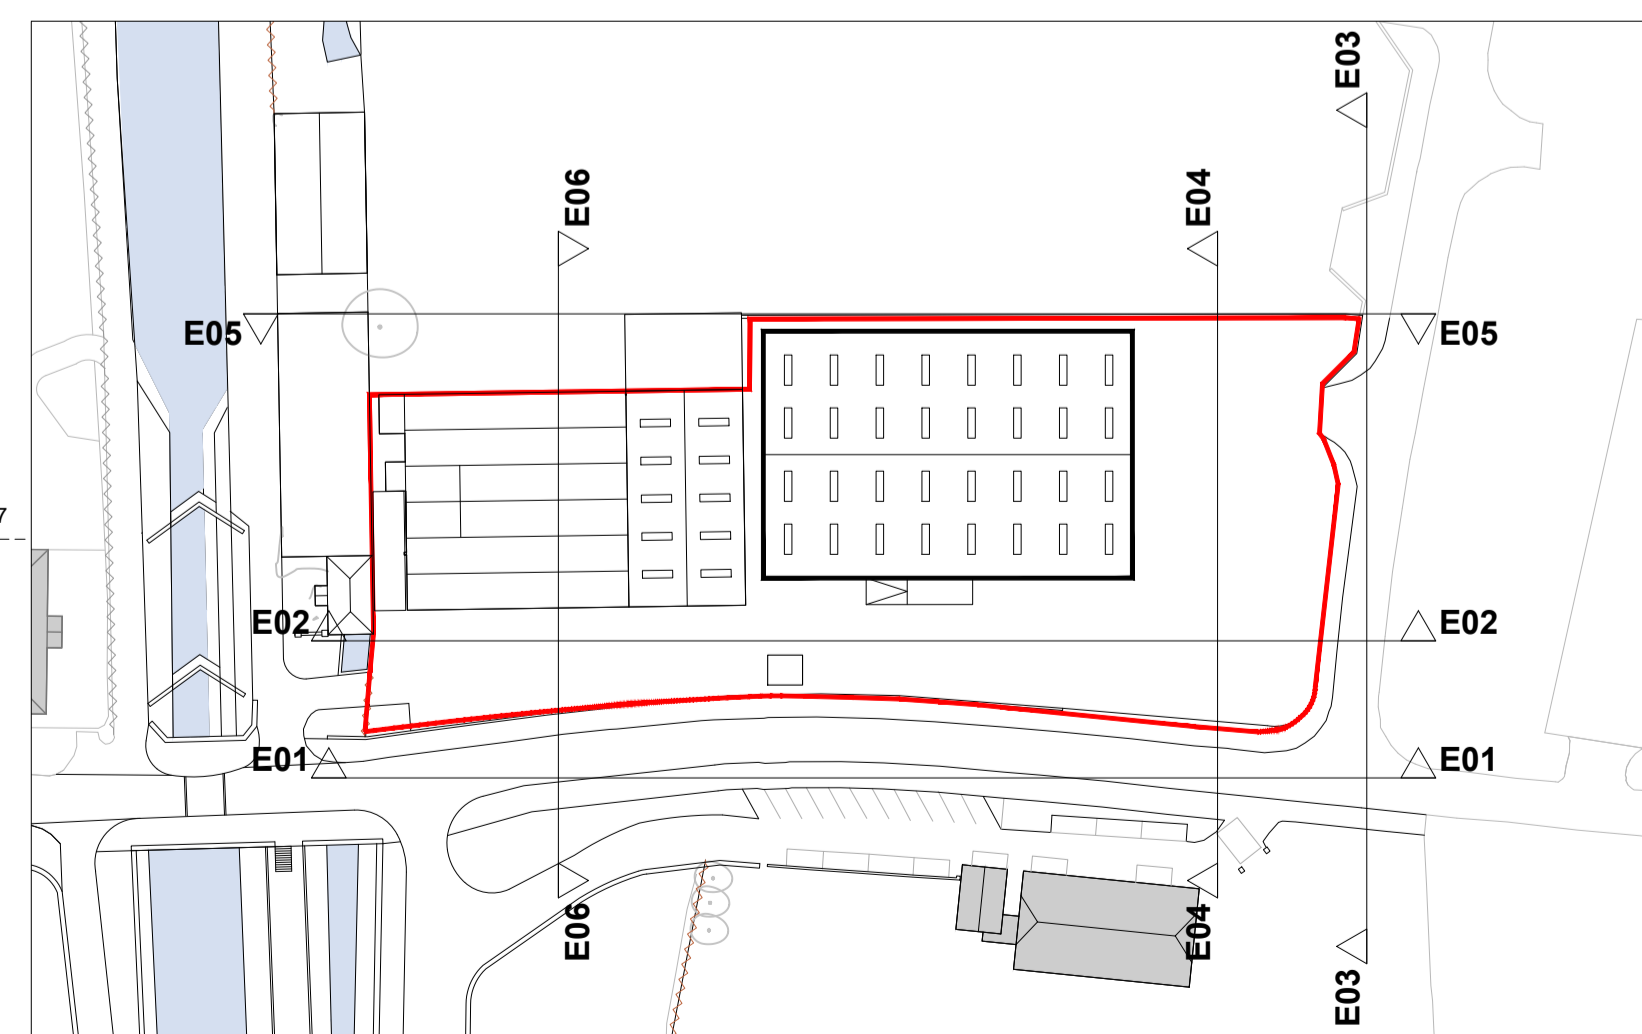

**Key Plan**  
Scale 1:1000

LEGEND

To be Demolished

Rev.	Date	Description	By

**SFA42**  
ARCHITECTS

Ballalease North, Donabate  
DUBLIN K36 HP22 Ireland  
T: +353 1 8436 937    stephen@sfa42.ie

Katrina Västra Kyrkogata 8  
116 25 STOCKHOLM Sweden  
T: +46 738 42 46 67    johan@sfa42.ie

www.sfa42.ie

Client:  
SOUTH DUBLIN COUNTY COUNCIL

Project:  
**12th LOCK STUDIOS**

Drawing no.  
**E-005**

Drawing Title:  
Existing Context Elevations 01

Drawing Status:  
PLANNING APPLICATION

Drawn by: ML    Checked by: SF    Approved by: SF

Scale:  
1:200 @ A1    Date: 26/02/24  
1:400 @ A3