



**Existing Context Elevation 05**  
Scale 1:200

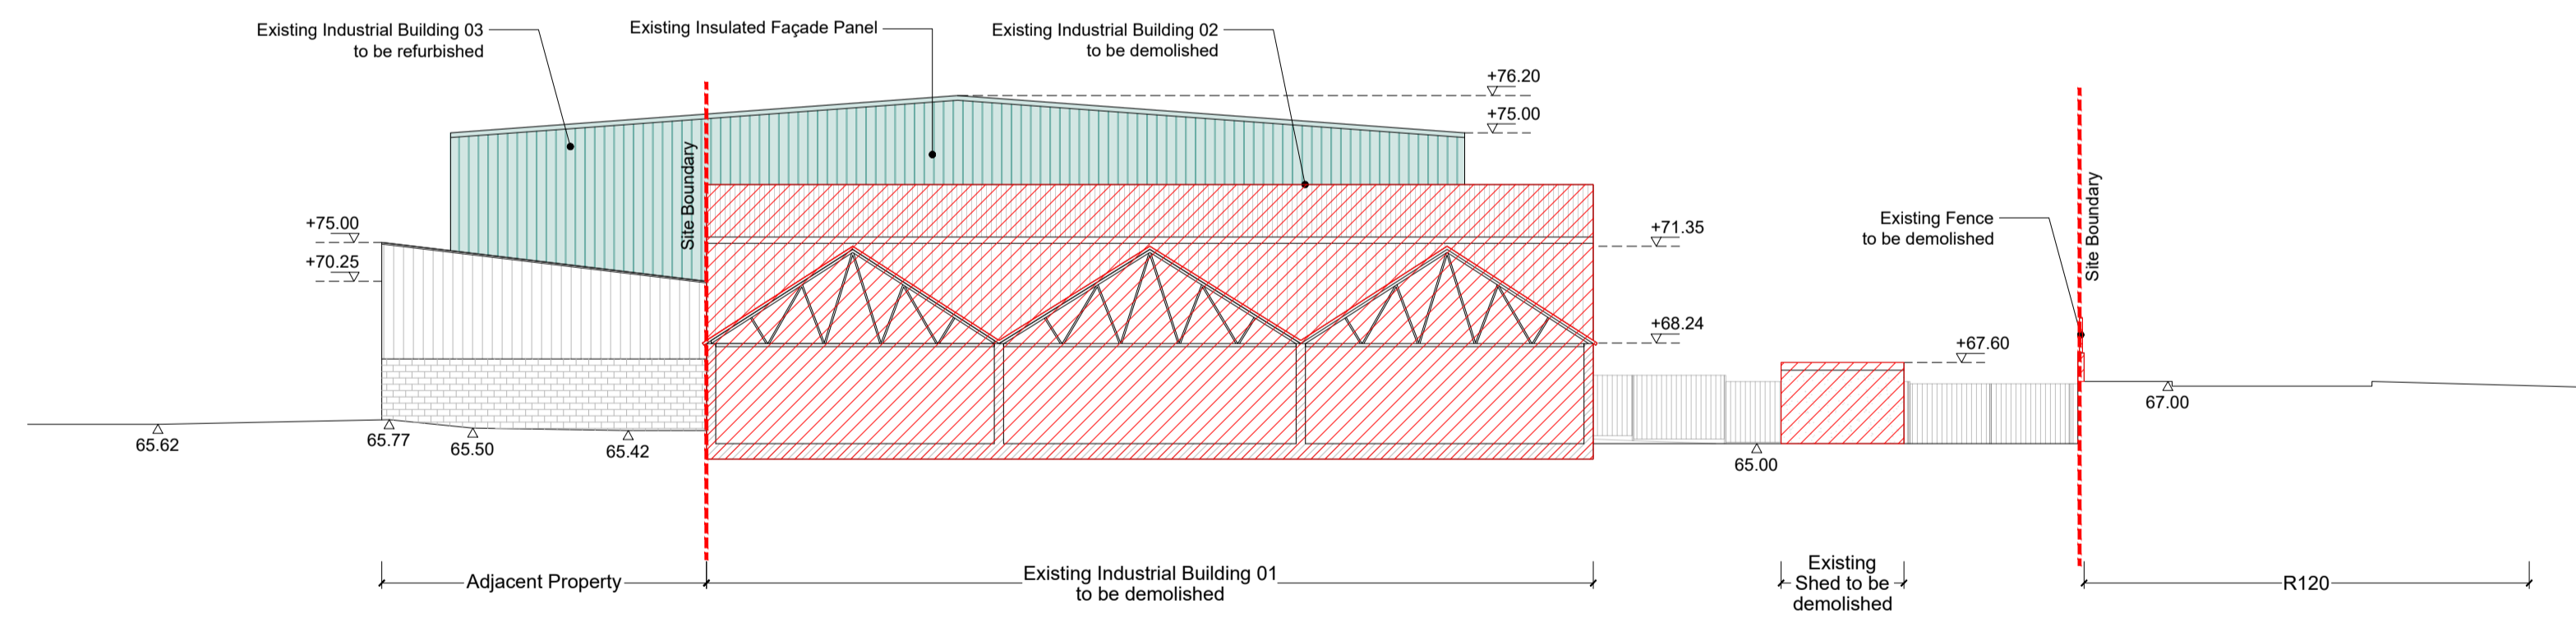

**Existing Context Elevation 06**  
Scale 1:200

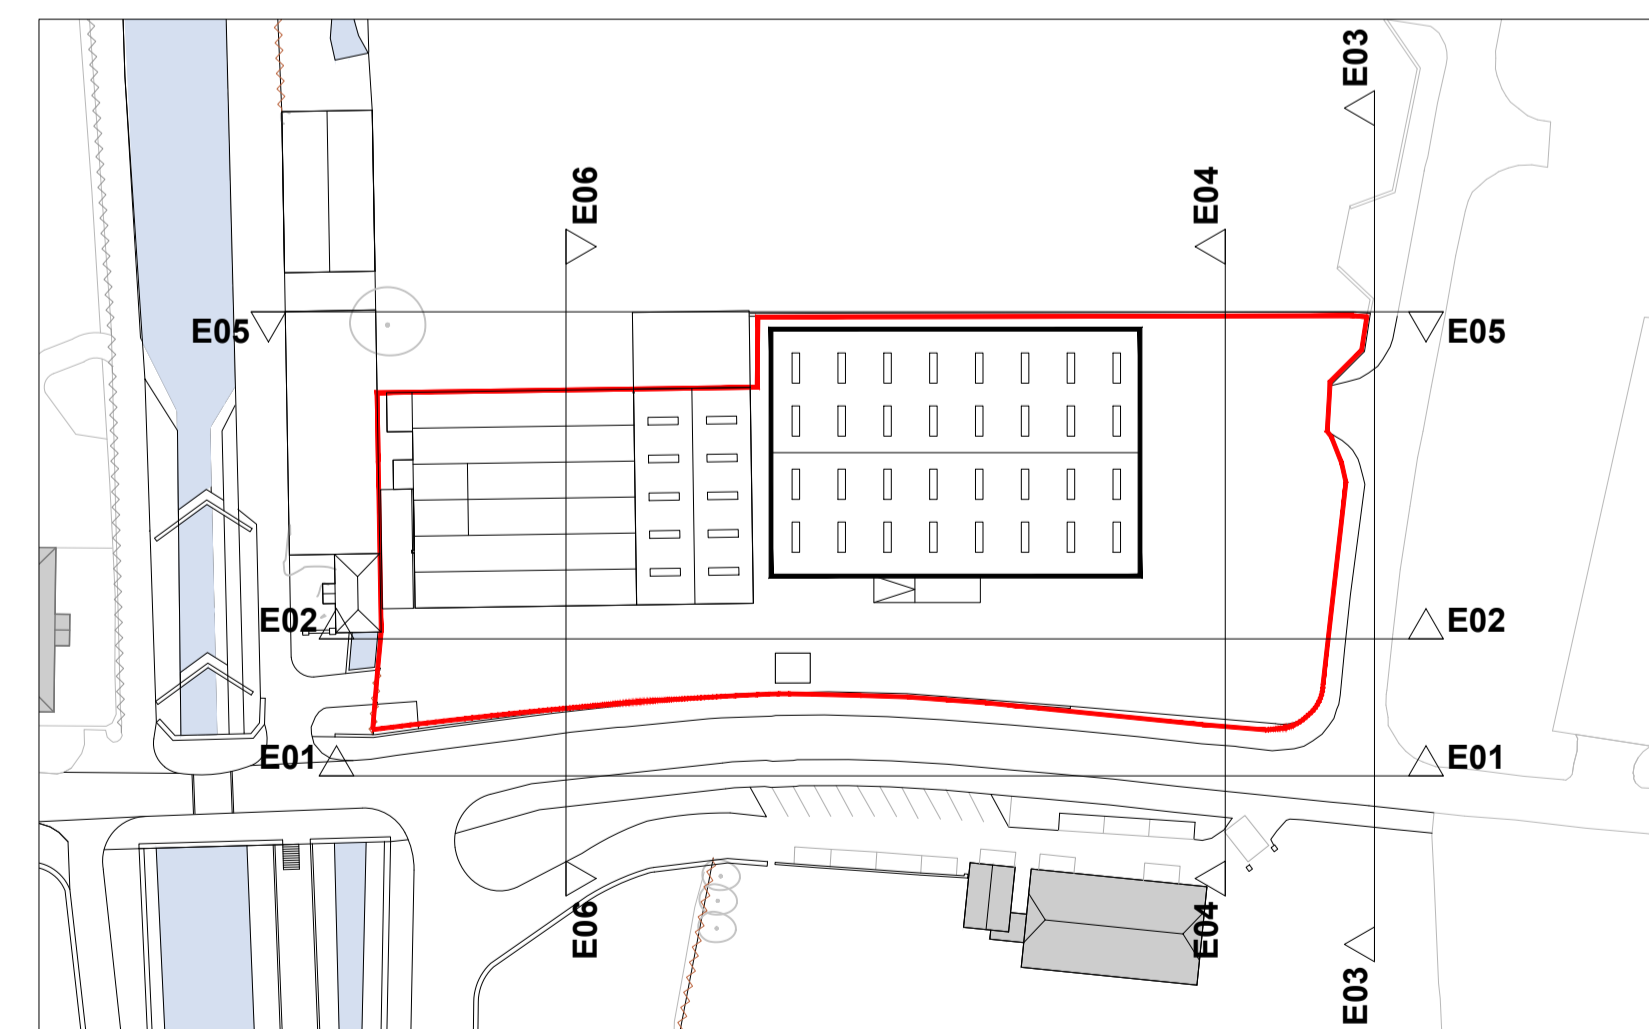

**Key Plan**  
Scale 1:1000

LEGEND

To be Demolished

Rev.	Date	Description	By

SFA42

ARCHITECTS

Ballalease North, Donabate  
DUBLIN K36 HP22 Ireland  
T: +353 1 8436 937    stephen@sfa42.ie

Katrina Västra Kyrkogata 8  
116 25 STOCKHOLM Sweden  
T: +46 738 42 46 67    johan@sfa42.ie

www.sfa42.ie

Client:  
SOUTH DUBLIN COUNTY COUNCIL

Project:  
**12th LOCK STUDIOS**

Drawing no.  
**E-006**

Drawing Title:  
Existing Context Elevations 02

Drawing Status:  
PLANNING APPLICATION

Drawn by: ML    Checked by: SF    Approved by: SF

Scale: 1:200 @ A1    Date: 26/02/24  
1:400 @ A3