


LEGEND


Proposed Extension

BUILDING USE:


- C1 Creche
- C2 Shop
- C3 Restaurant - Cafe
- C4 Restaurant - Cafe
- C5 Bathhouse
- C6 Artists Studio
- C7 Event Space

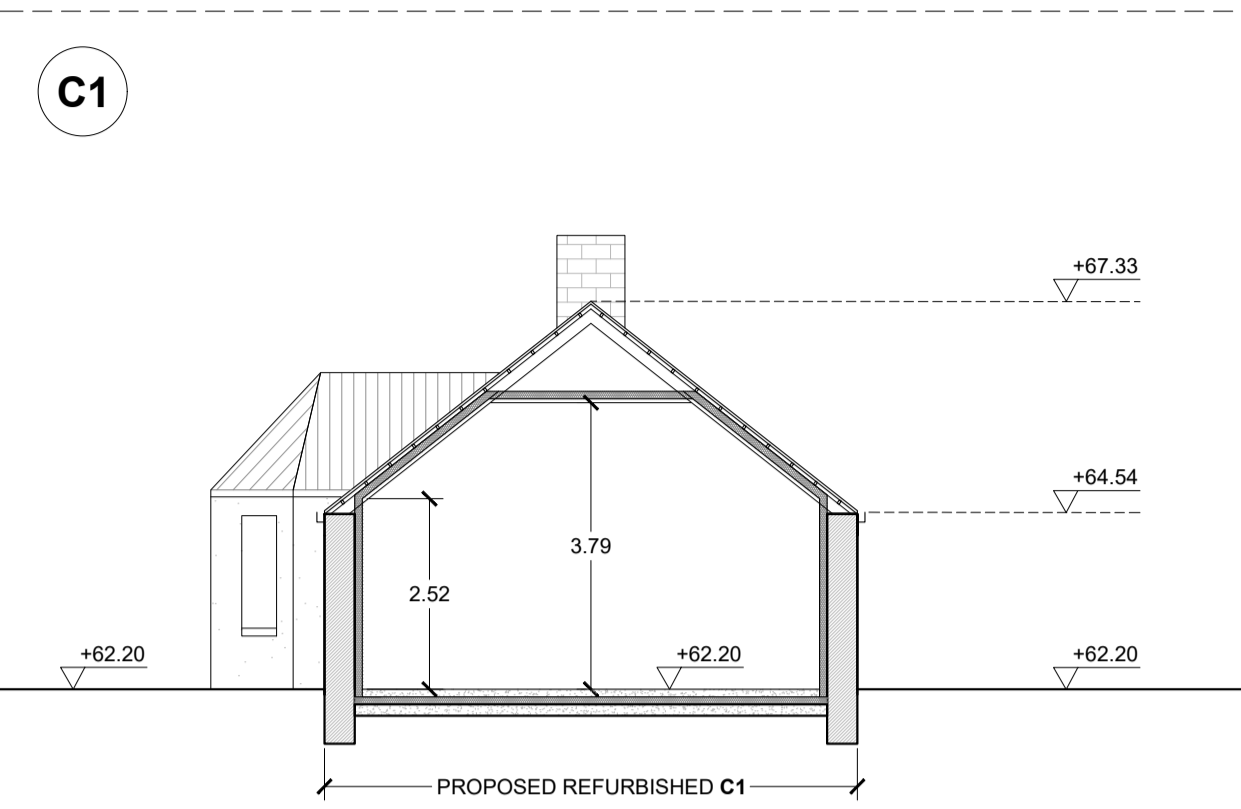


C1-S1
Scale 1:100

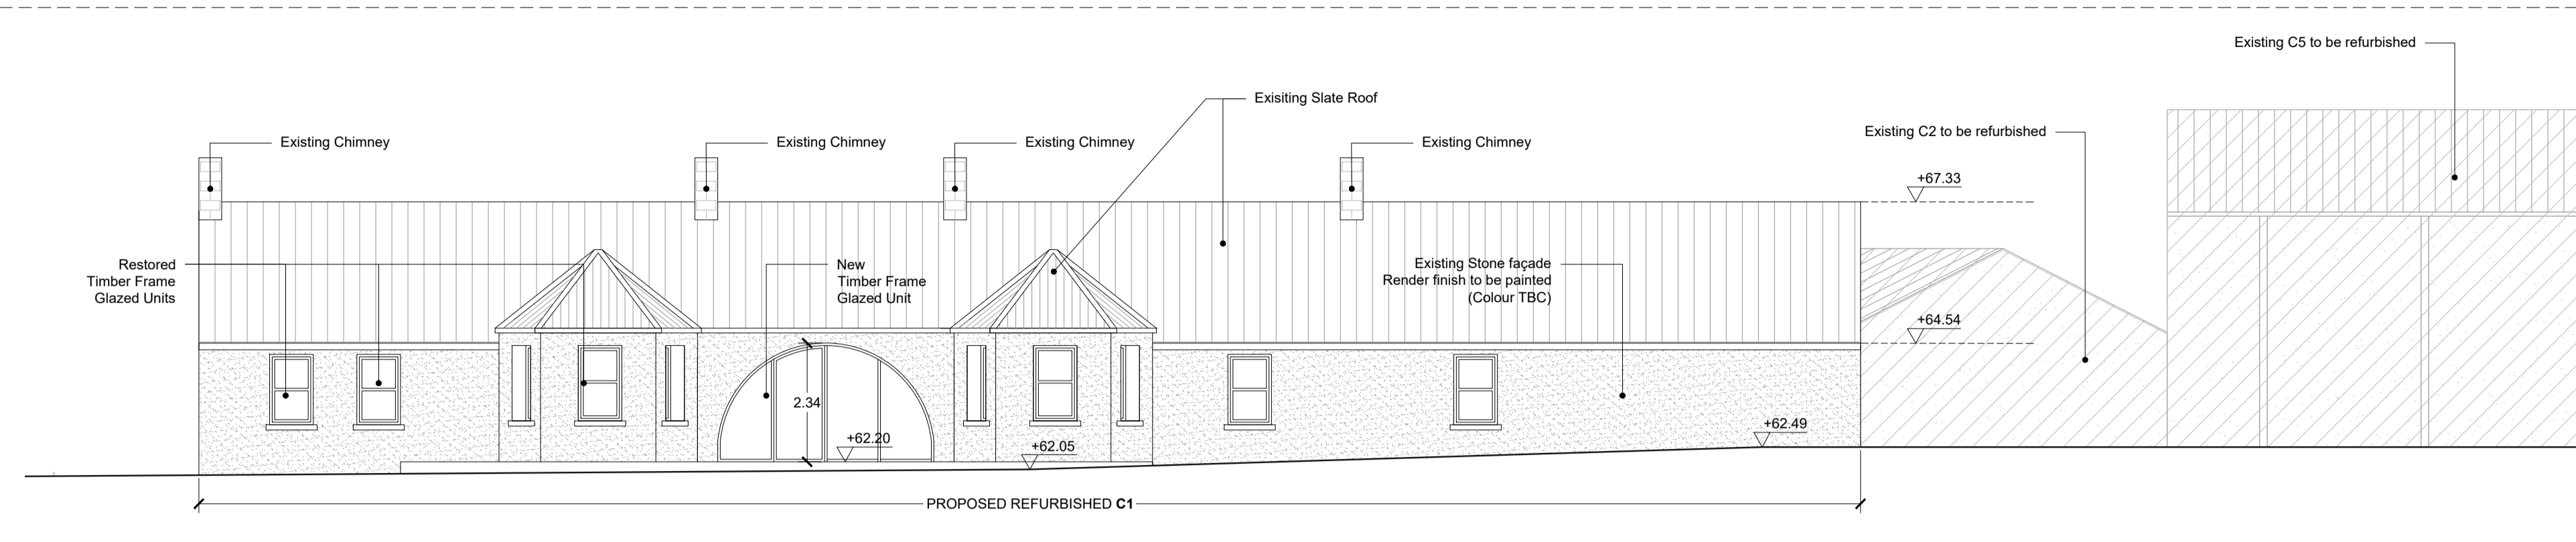


C1-E2
Scale 1:100

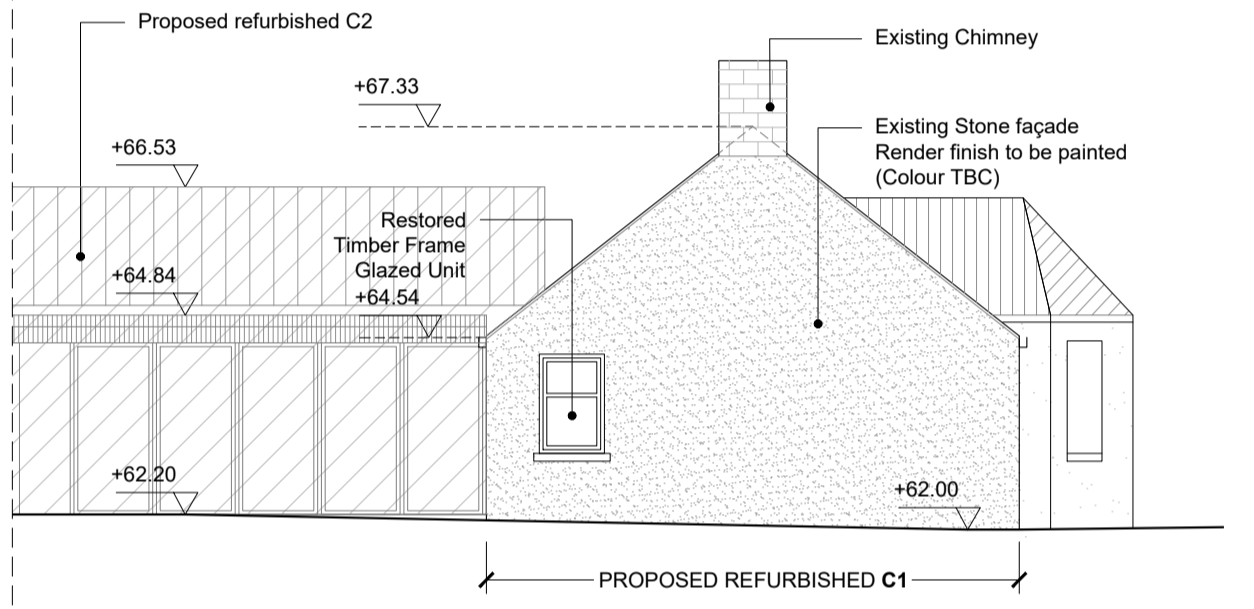


C1-E3
Scale 1:100

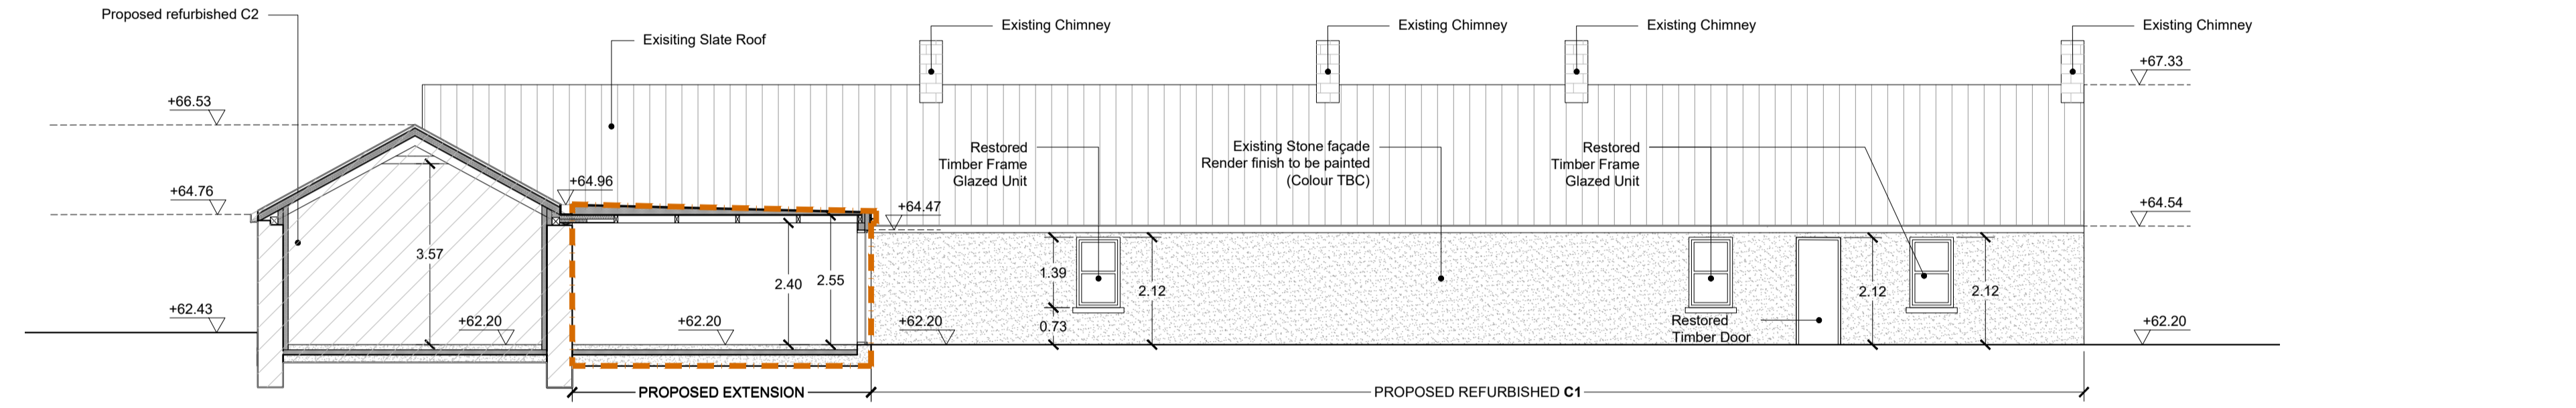


C1-E1
Scale 1:100

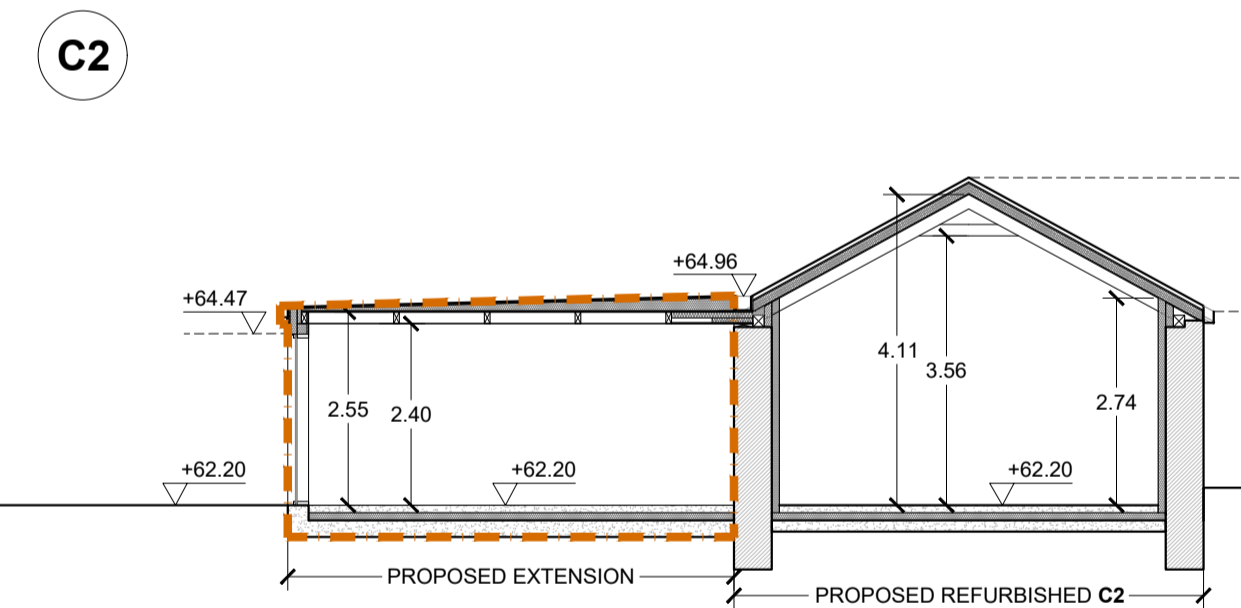


C2-S1
Scale 1:100

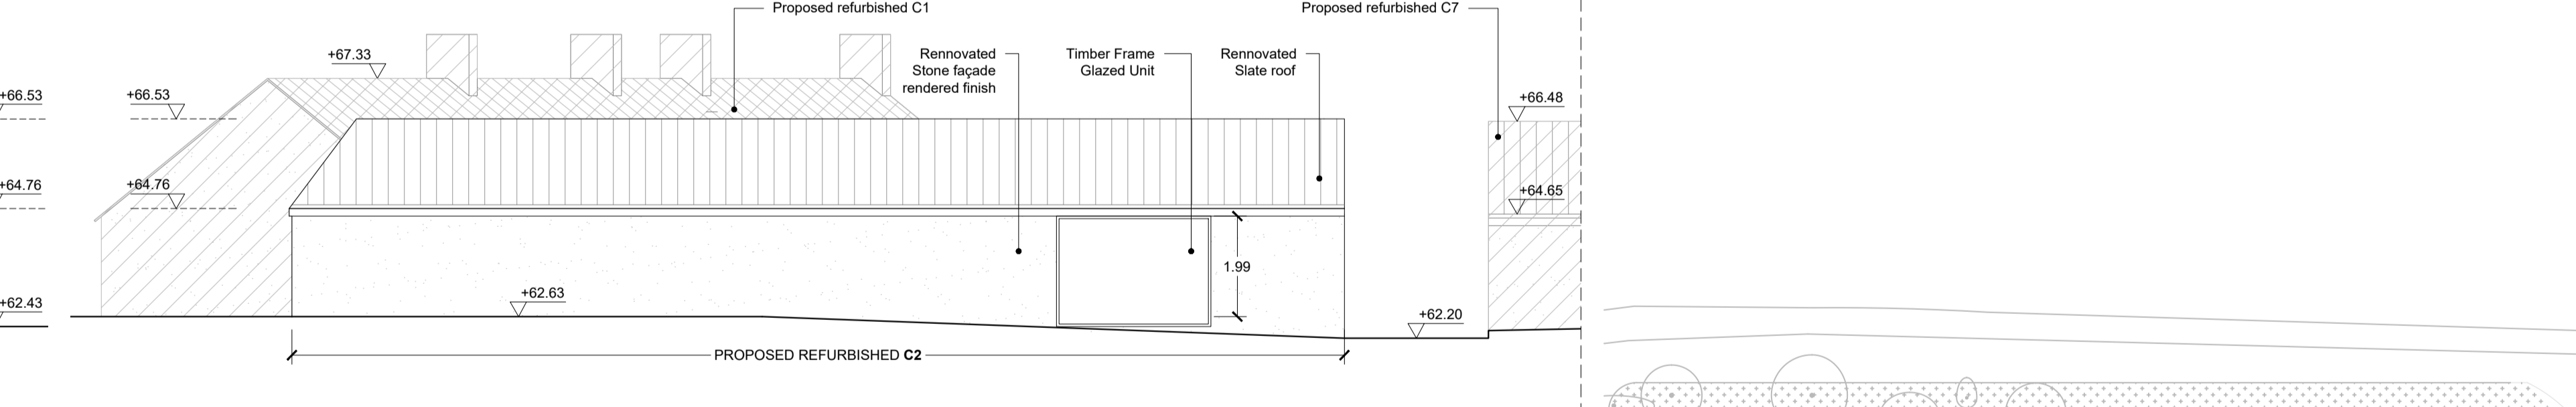


C2-E3
Scale 1:100

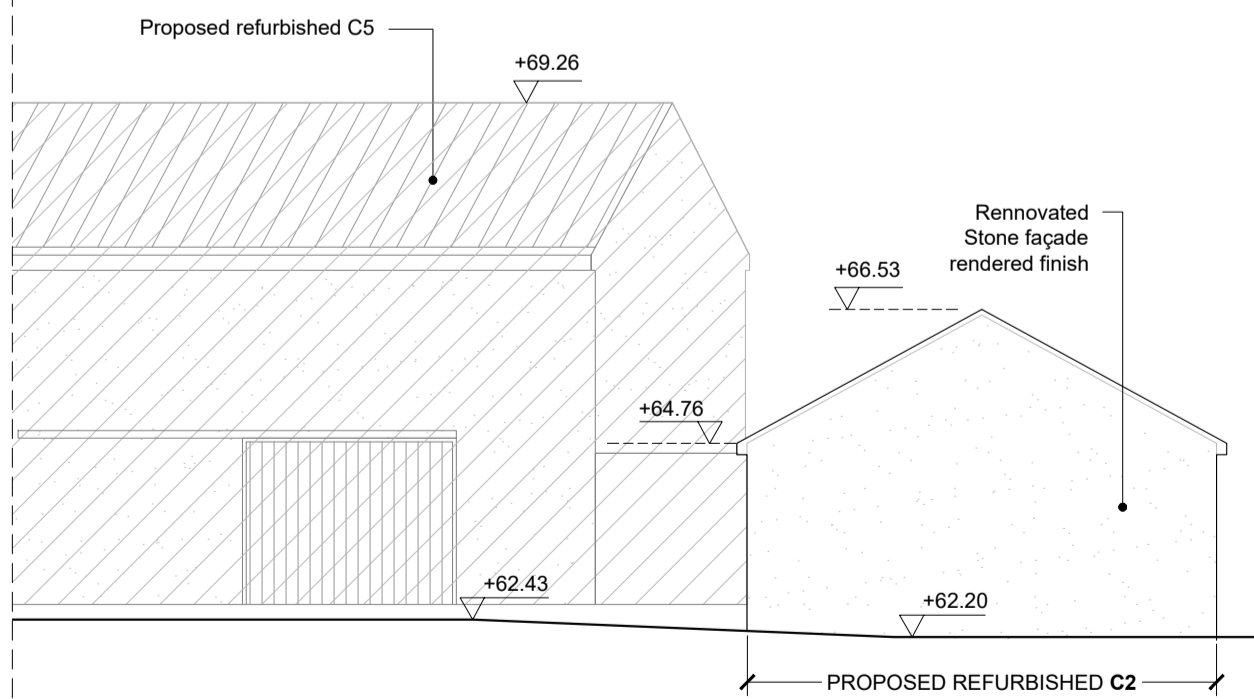

C2-E2
Scale 1:100

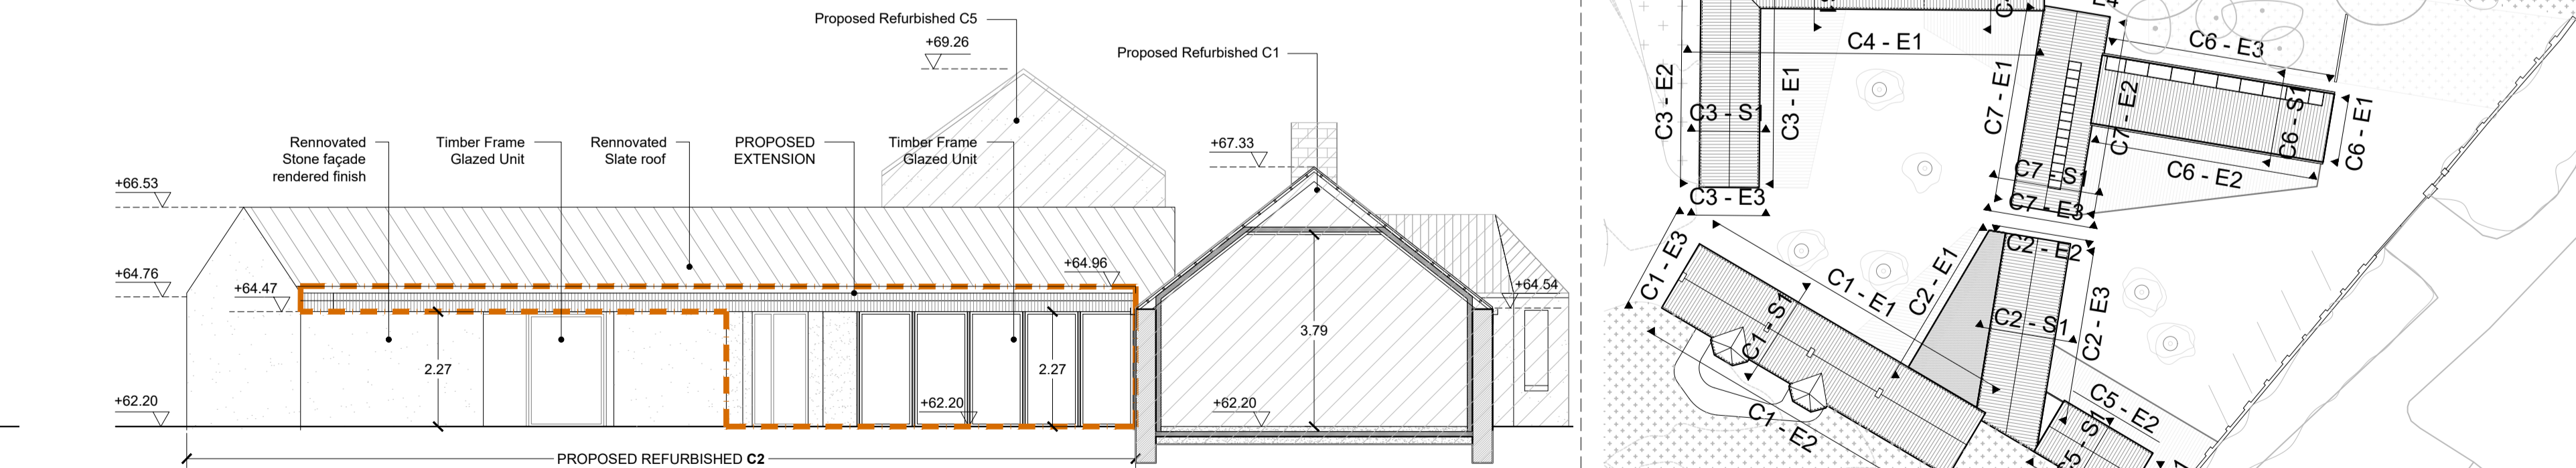

C2-E1
Scale 1:100

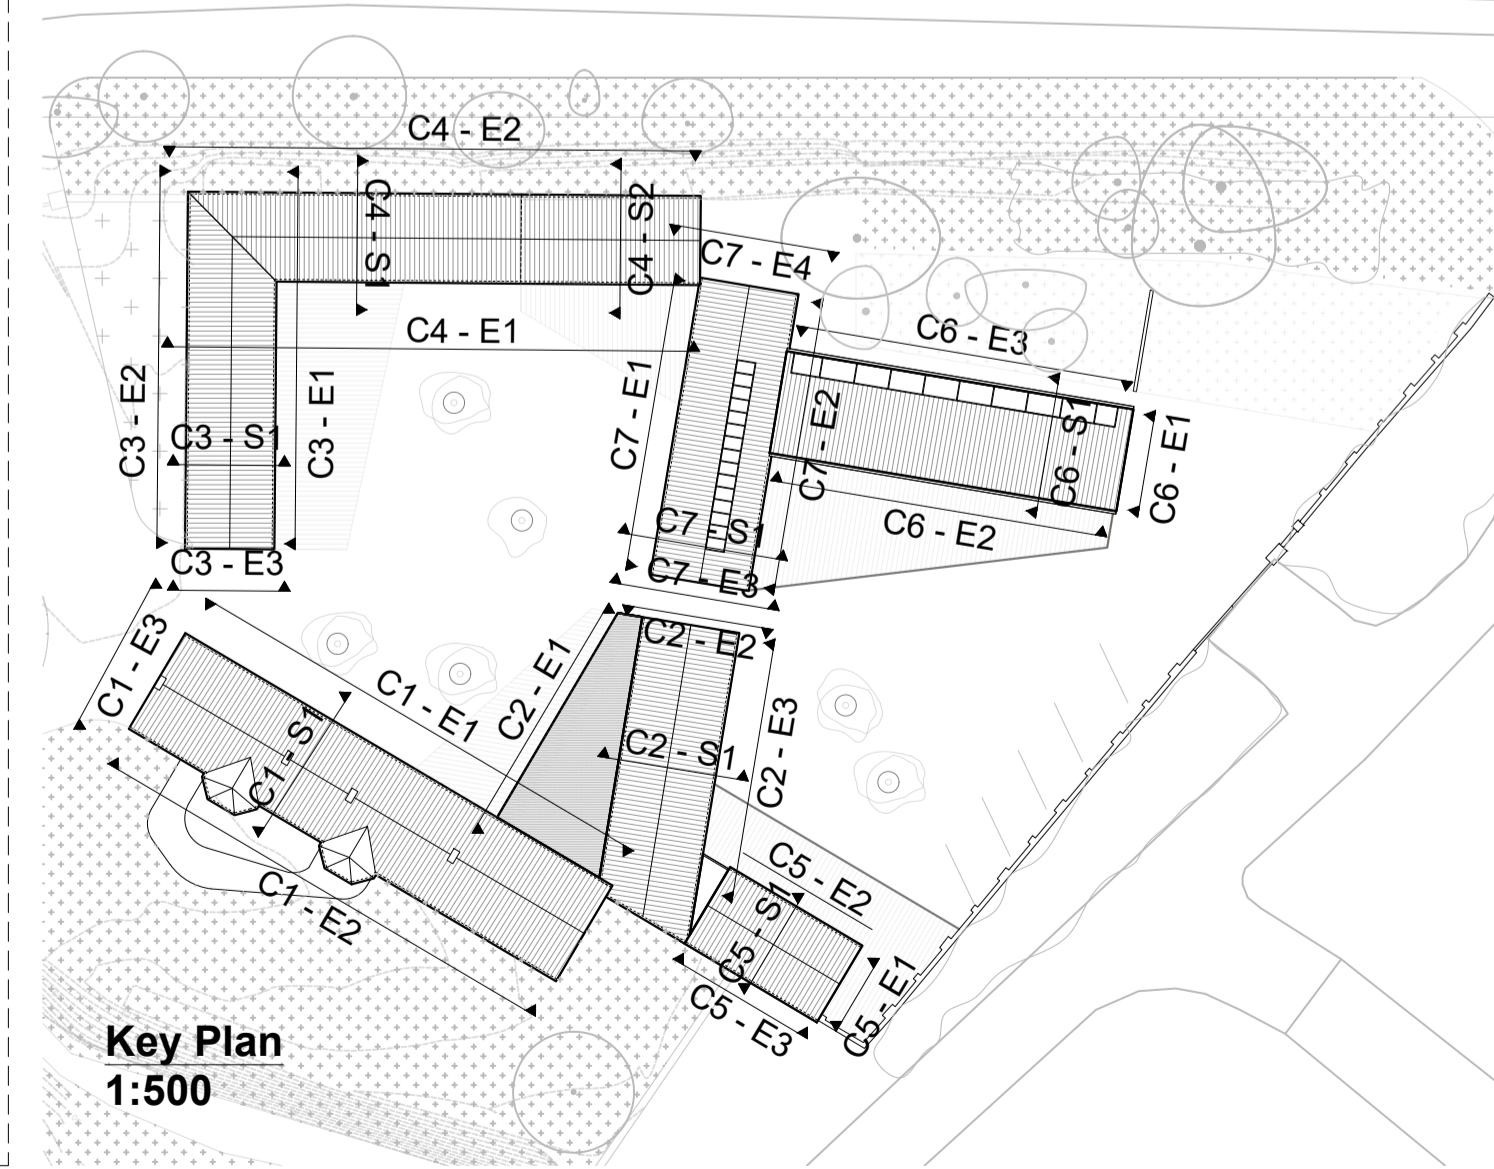

Key Plan
1:500

Rev.	Date	Description	By

SFA42
ARCHITECTS
Ballalease North, Donabate
DUBLIN K36 HP22 Ireland
T: +353 1 8436 937 stephen@sfa42.ie
Katarina Västra Kyrkogata 8
116 25 STOCKHOLM Sweden
T: +46 738 42 46 67 johan@sfa42.ie
www.sfa42.ie

Client:
SOUTH DUBLIN COUNTY COUNCIL
Project:
Grange Cottage

Drawing no.
A-202
Drawing Title:
Proposed Sections & Elevations 01
Drawing Status:
PLANNING APPLICATION
Drawn by: ML Checked by: SF Approved by: SF
Scale: 1:100 @ A1 Date: 25/07/2023
1:200 @ A3