


Proposed Extension


BUILDING USE:

- C1 Creche
- C2 Shop
- C3 Restaurant - Cafe
- C4 Restaurant - Cafe
- C5 Boathouse
- C6 Artists Studio
- C7 Event Space


C5

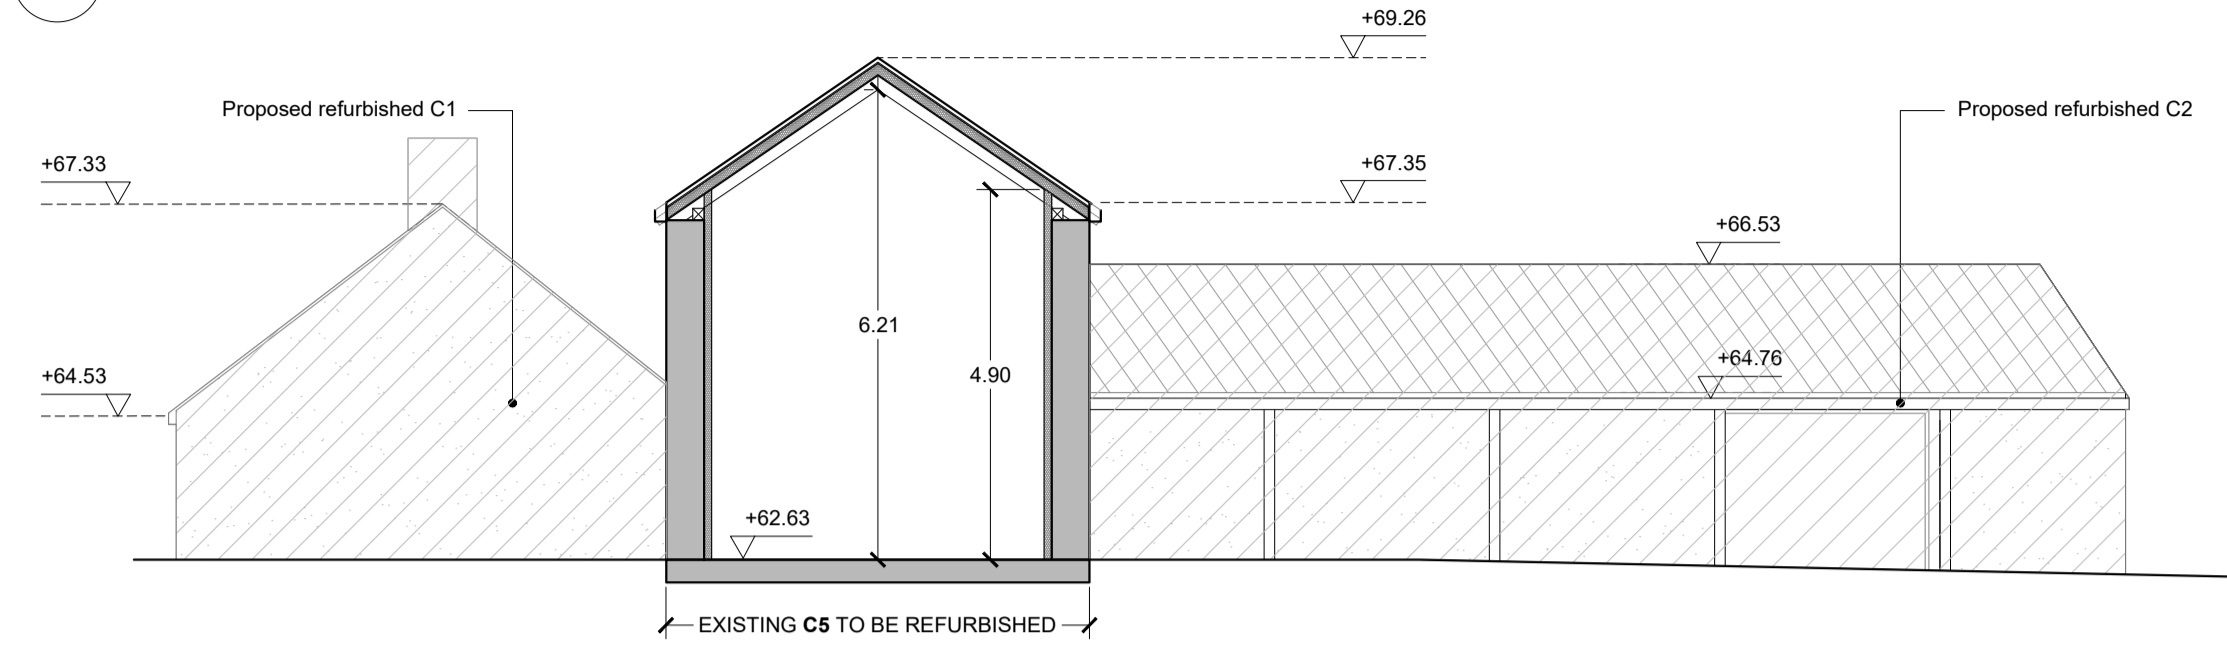


**C5-S1**  
Scale 1:100

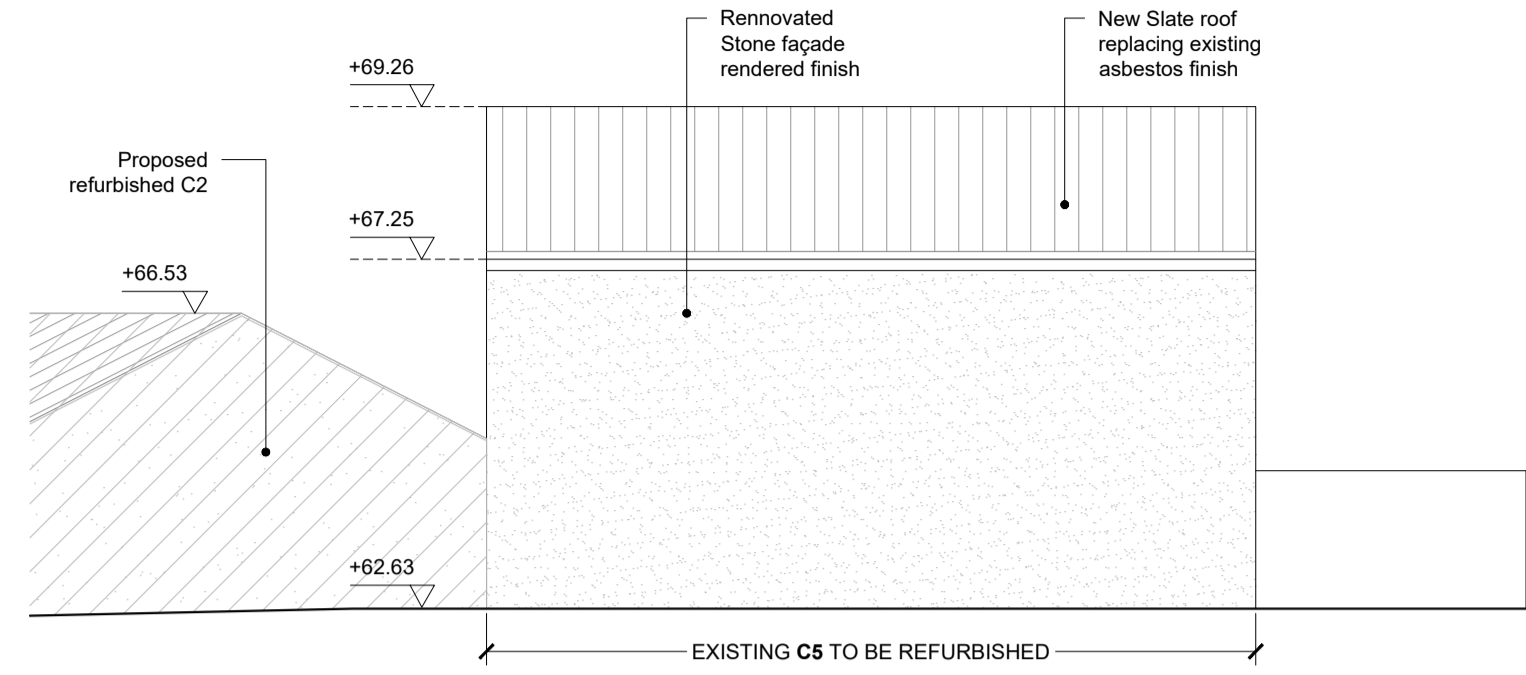

**C3-E4**  
Scale 1:100

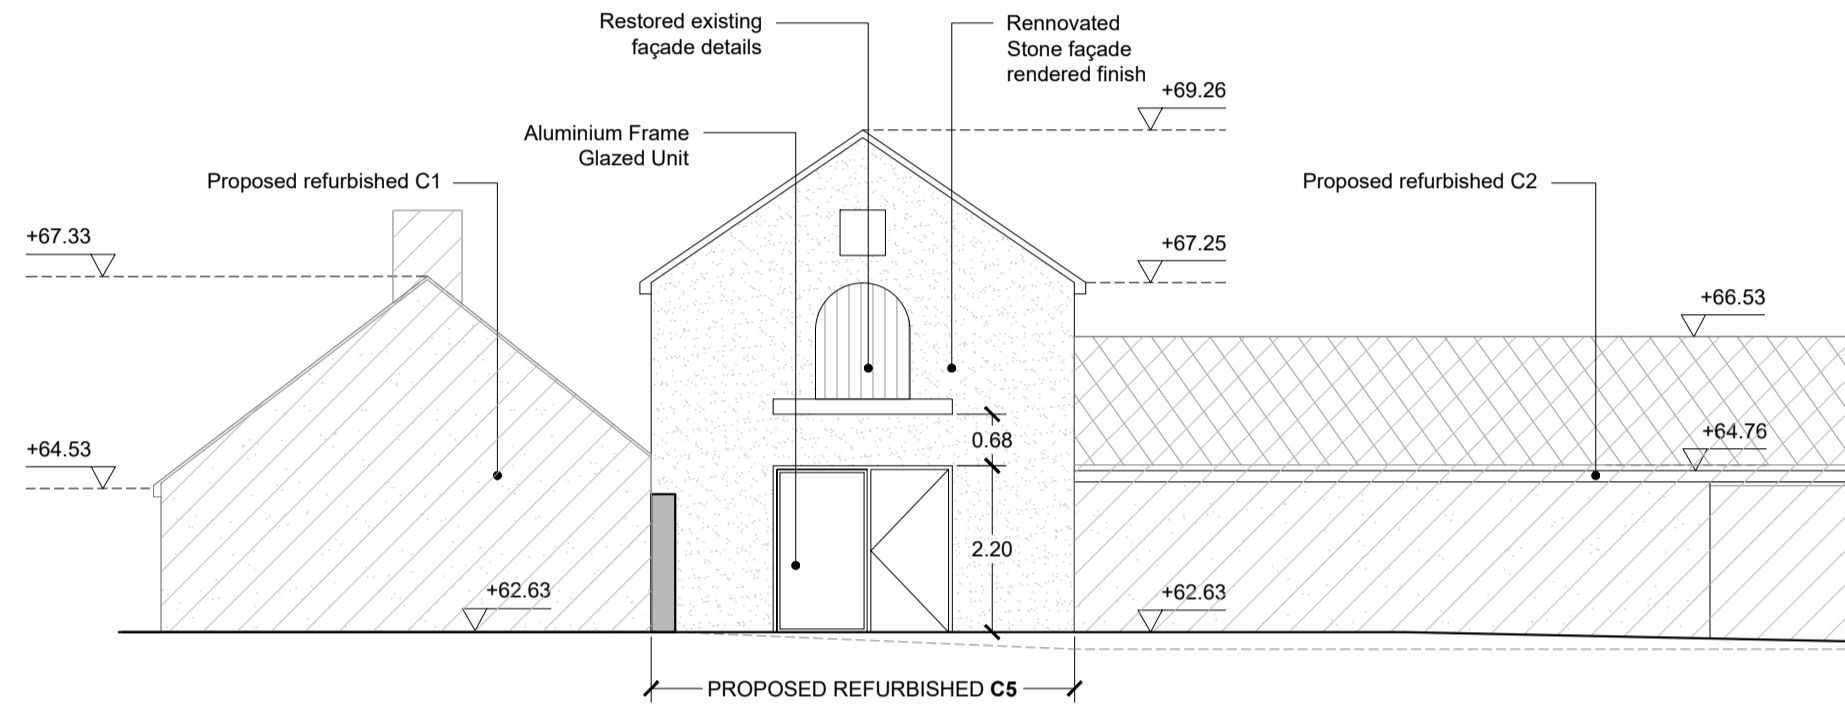


**C5-E1**  
Scale 1:100

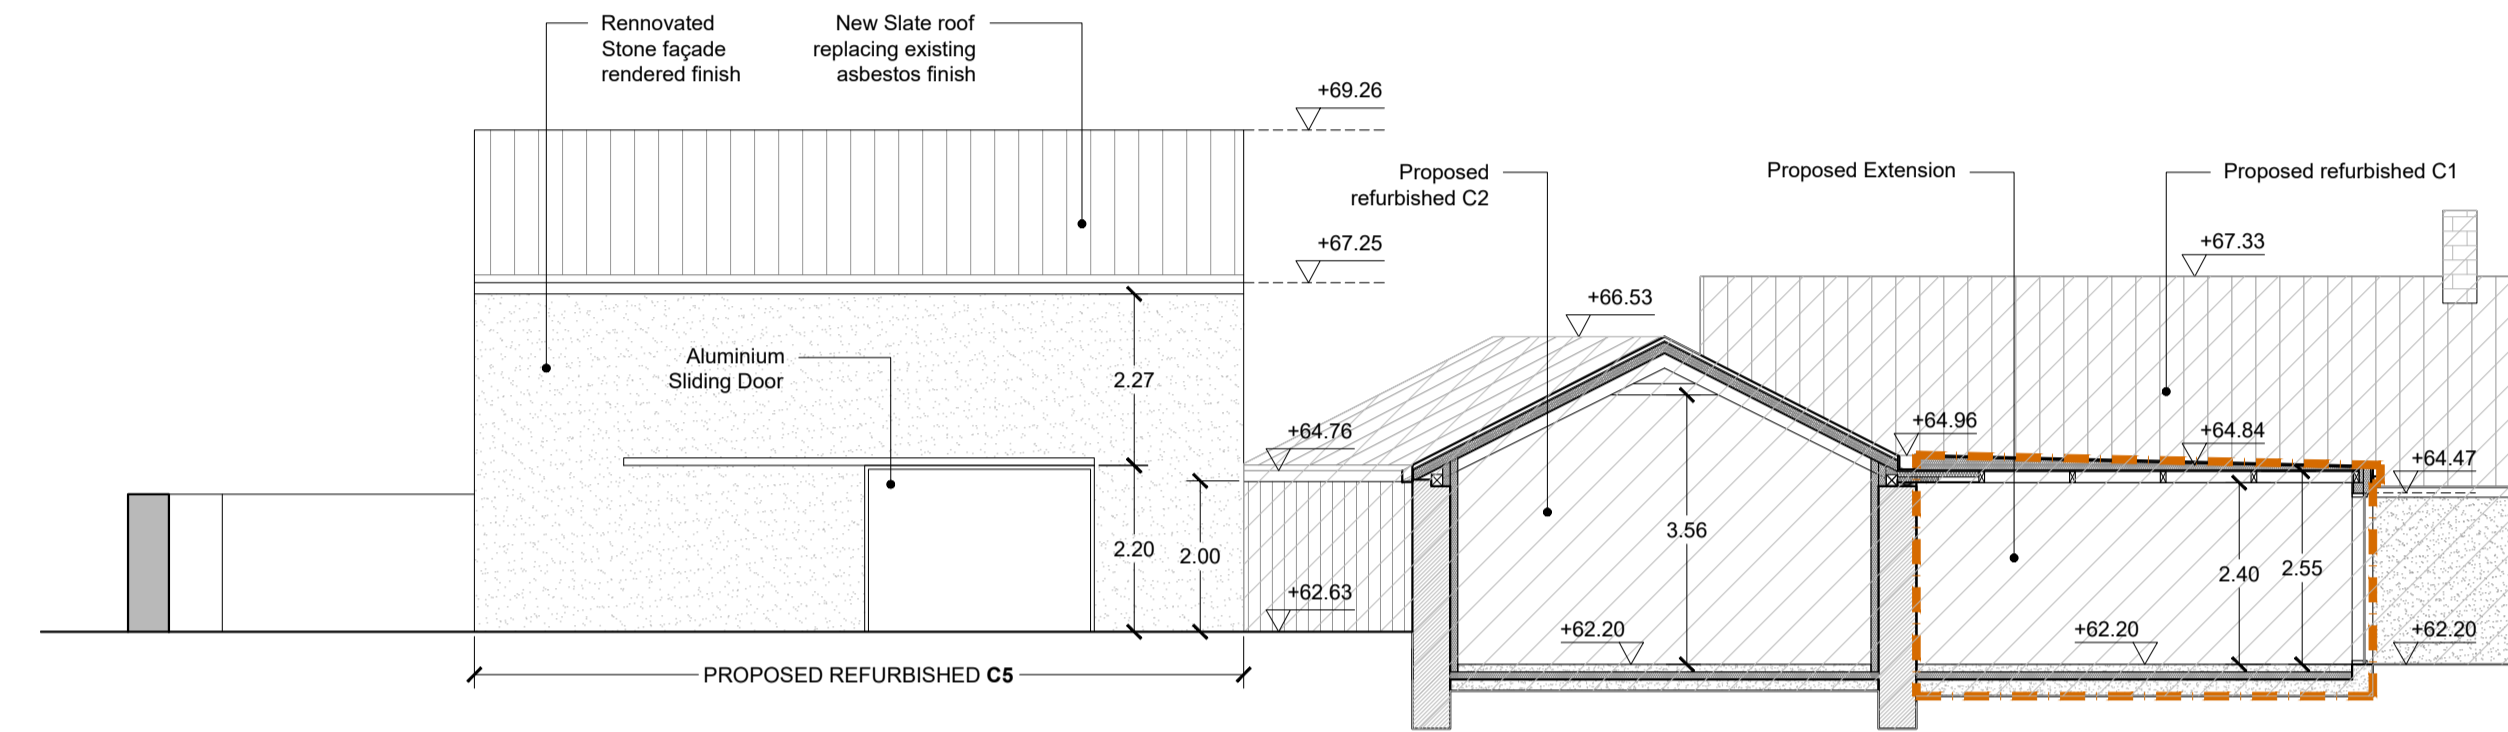


**C3-E2**  
Scale 1:100

C6

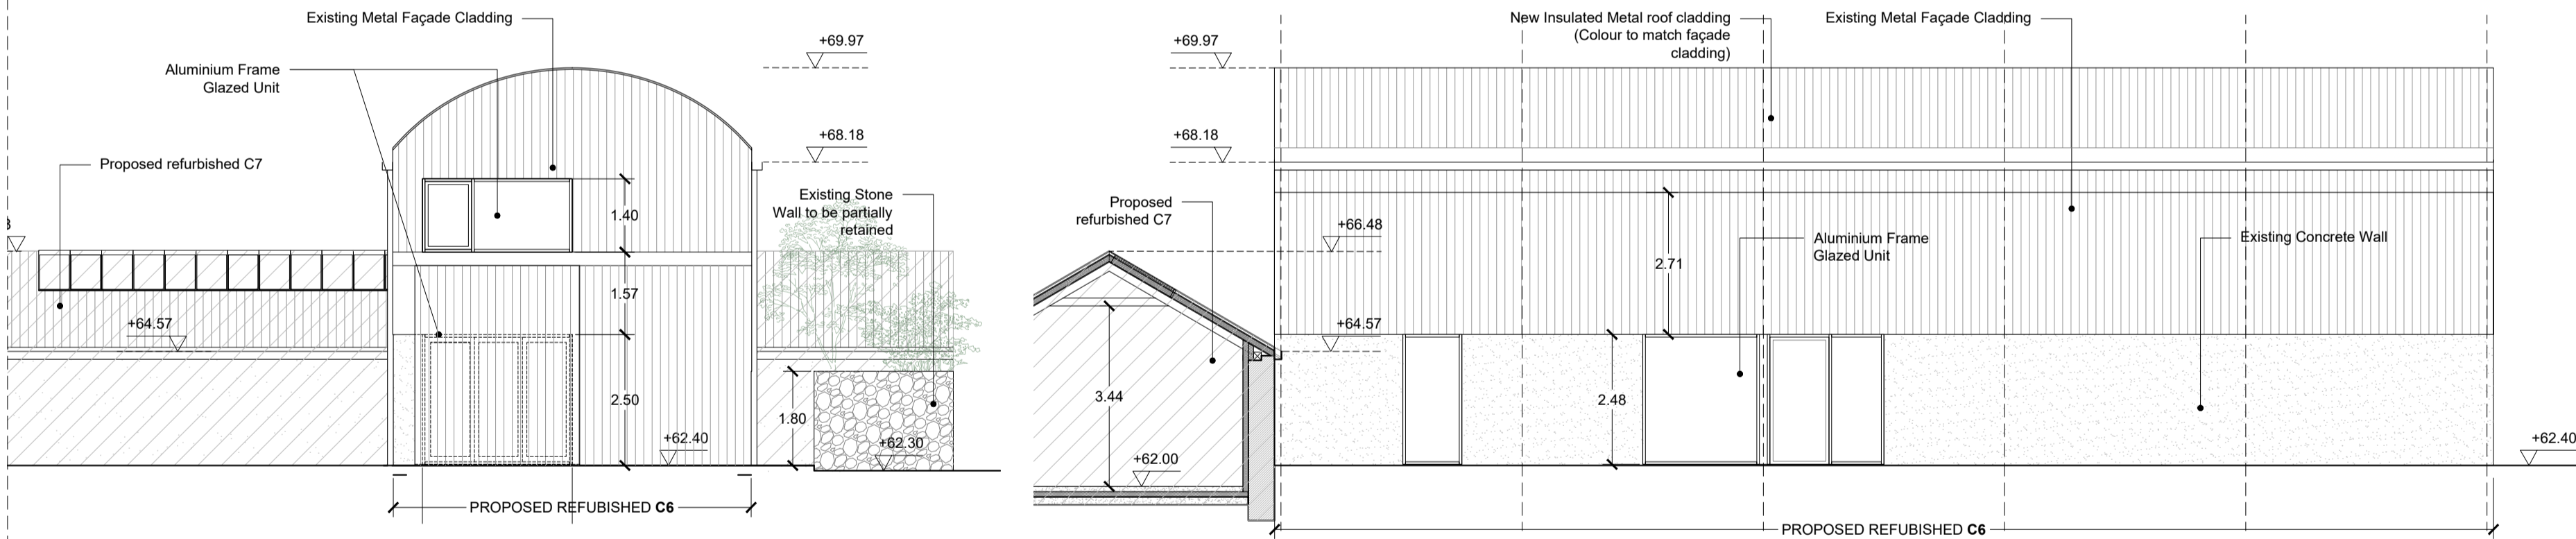


**C6-E1**  
Scale 1:100

**C6-E2**  
Scale 1:100

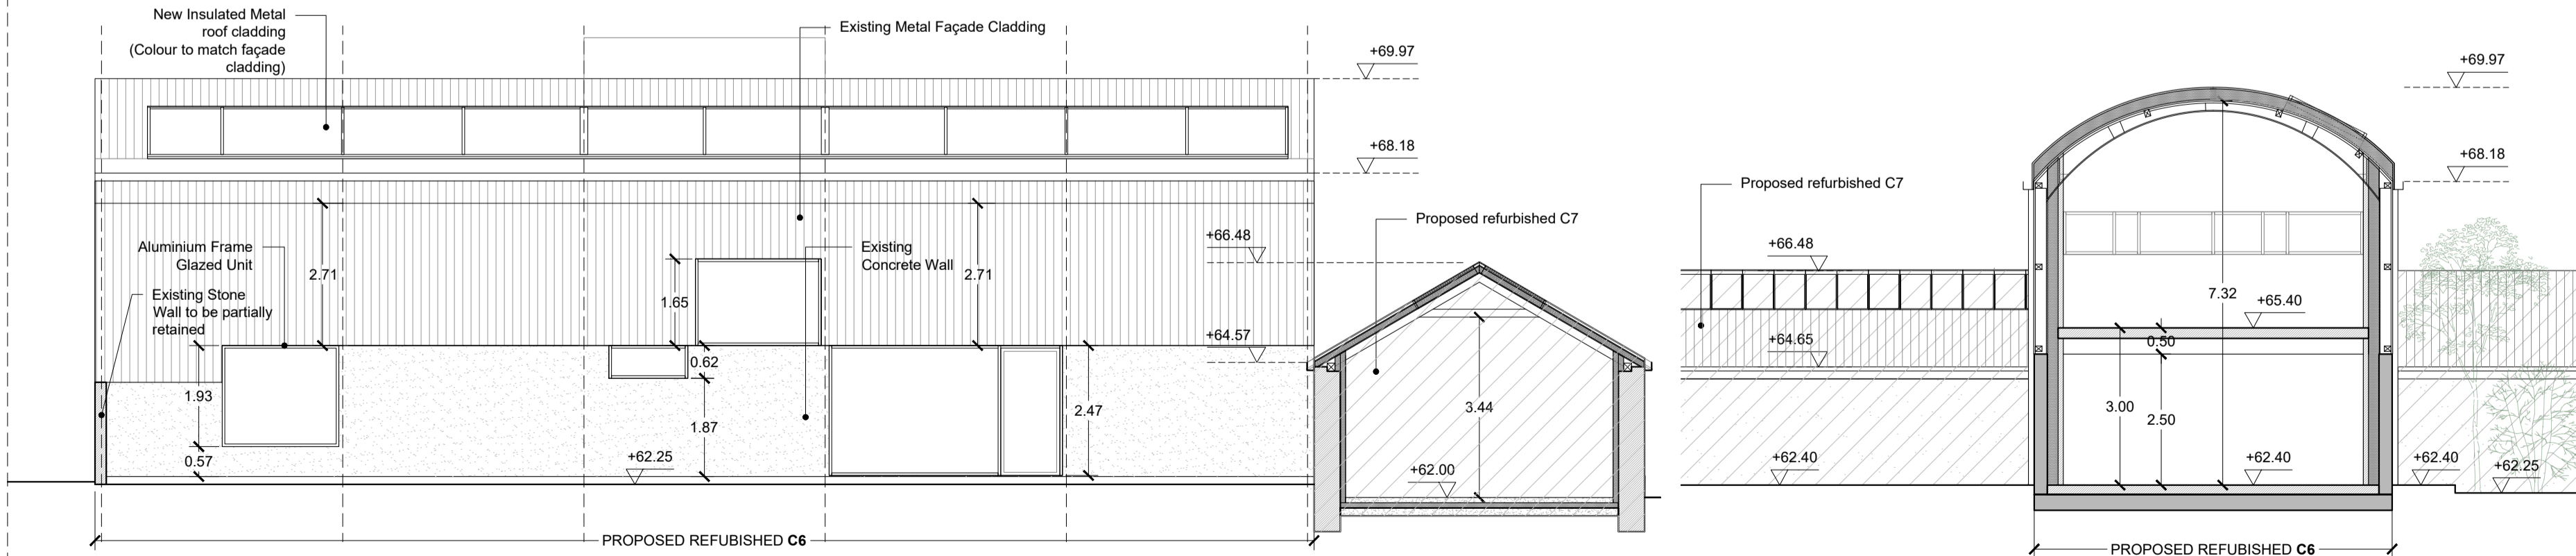

**C6-E3**  
Scale 1:100

**C6-S1**  
Scale 1:100

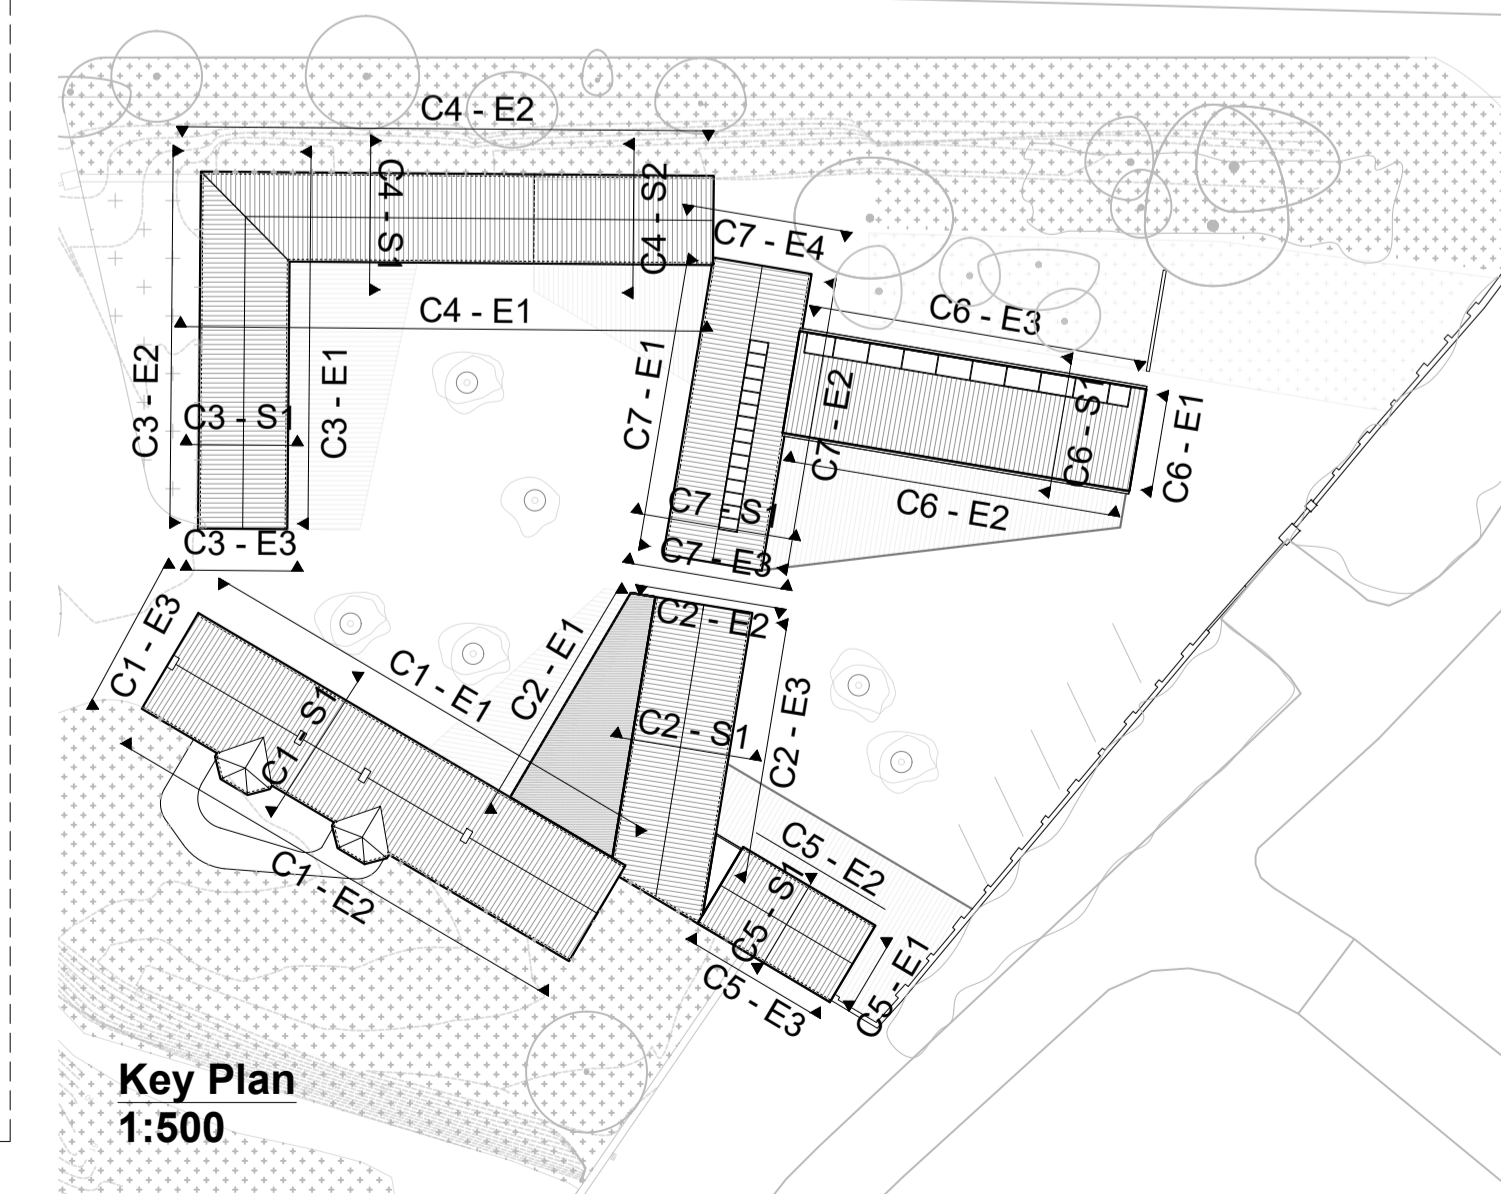

**Key Plan**  
1:500

Rev.	Date	Description	By

**SFA42**  
ARCHITECTS  
Ballinacree North, Donabate  
DUBLIN K36 HP22 Ireland  
T: +353 1 8436 937 stephen@sfa42.ie  
Katarina Vasira Kyrkogata 8  
116 25 STOCKHOLM Sweden  
T: +46 738 42 46 67 johan@sfa42.ie  
www.sfa42.ie

Client:  
SOUTH DUBLIN COUNTY COUNCIL  
Project:  
**Grange Cottage**

Drawing no.  
**A-204**

Drawing Title:  
**Proposed Sections & Elevations 03**

Drawing Status:  
PLANNING APPLICATION

Drawn by: ML Checked by: SF Approved by: SF

Scale: 1:100 @ A1 25/07/2023  
1:200 @ A3