




C7

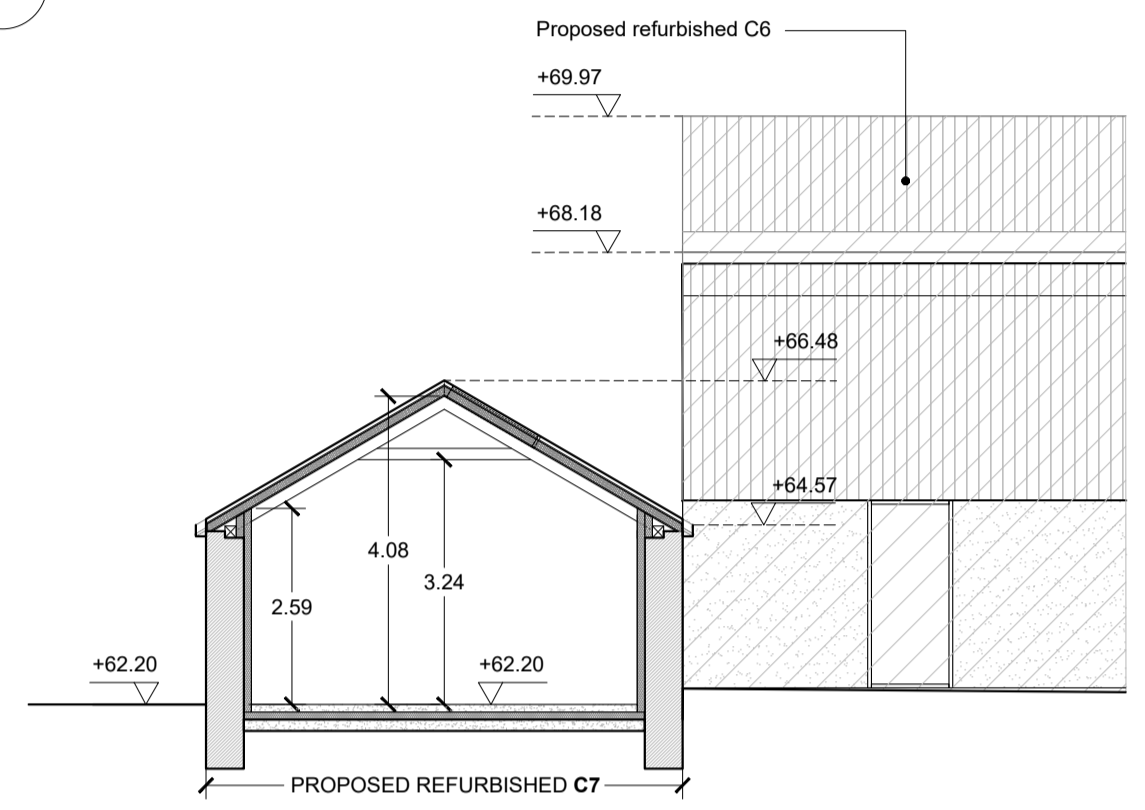


C7-S1
Scale 1:100

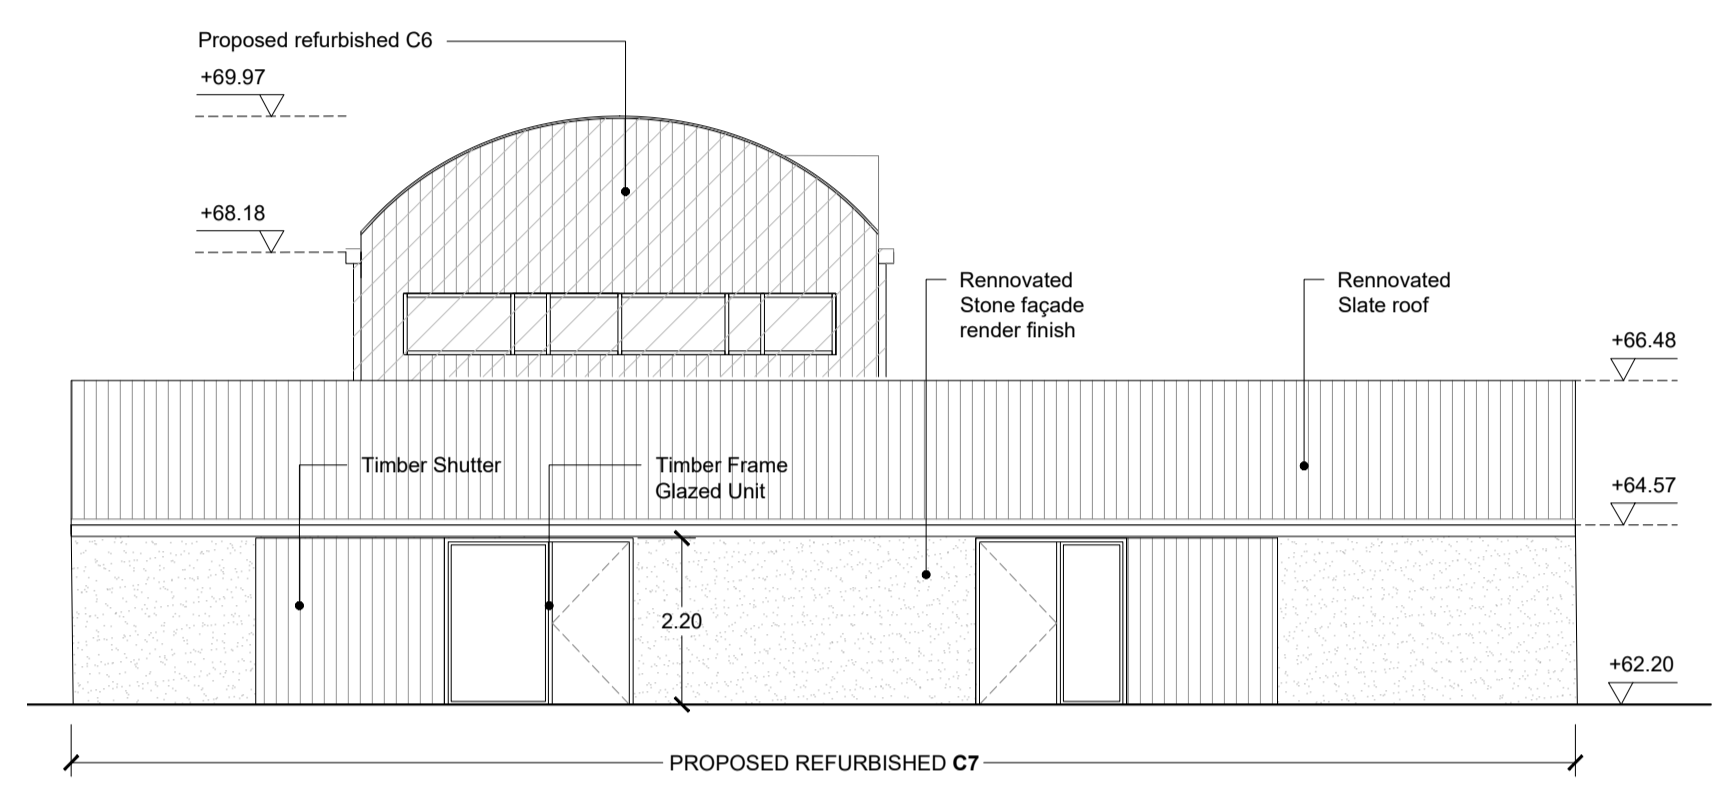


C7-E1
Scale 1:100

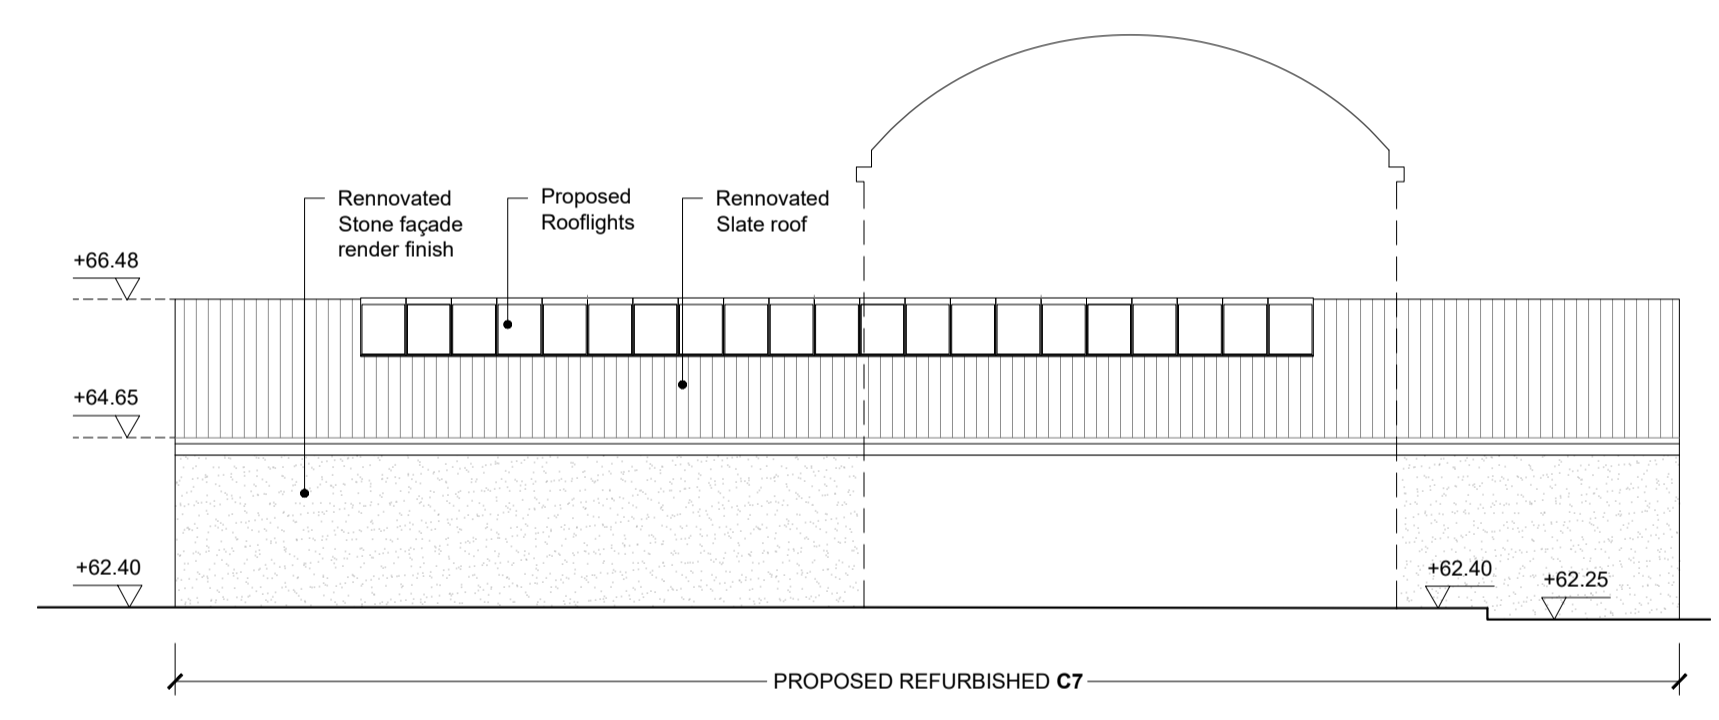


C7-E2
Scale 1:100

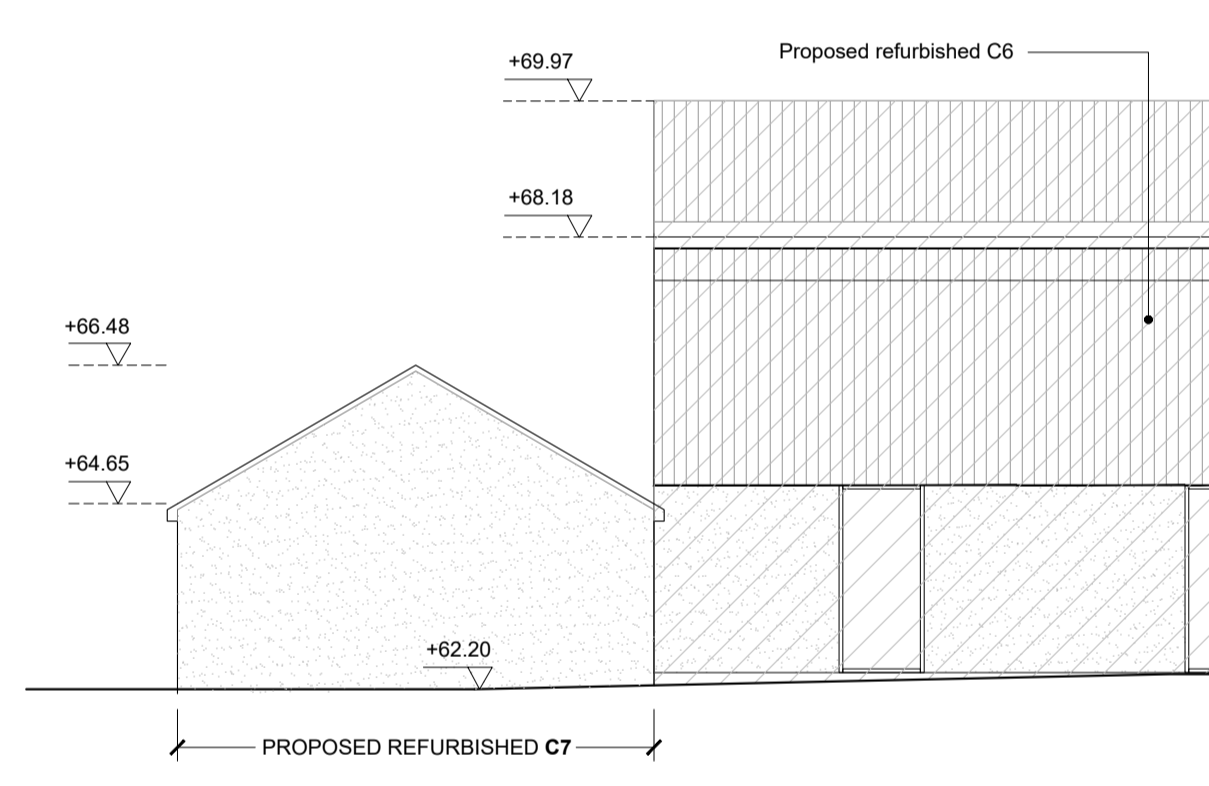

C7-E3
Scale 1:100

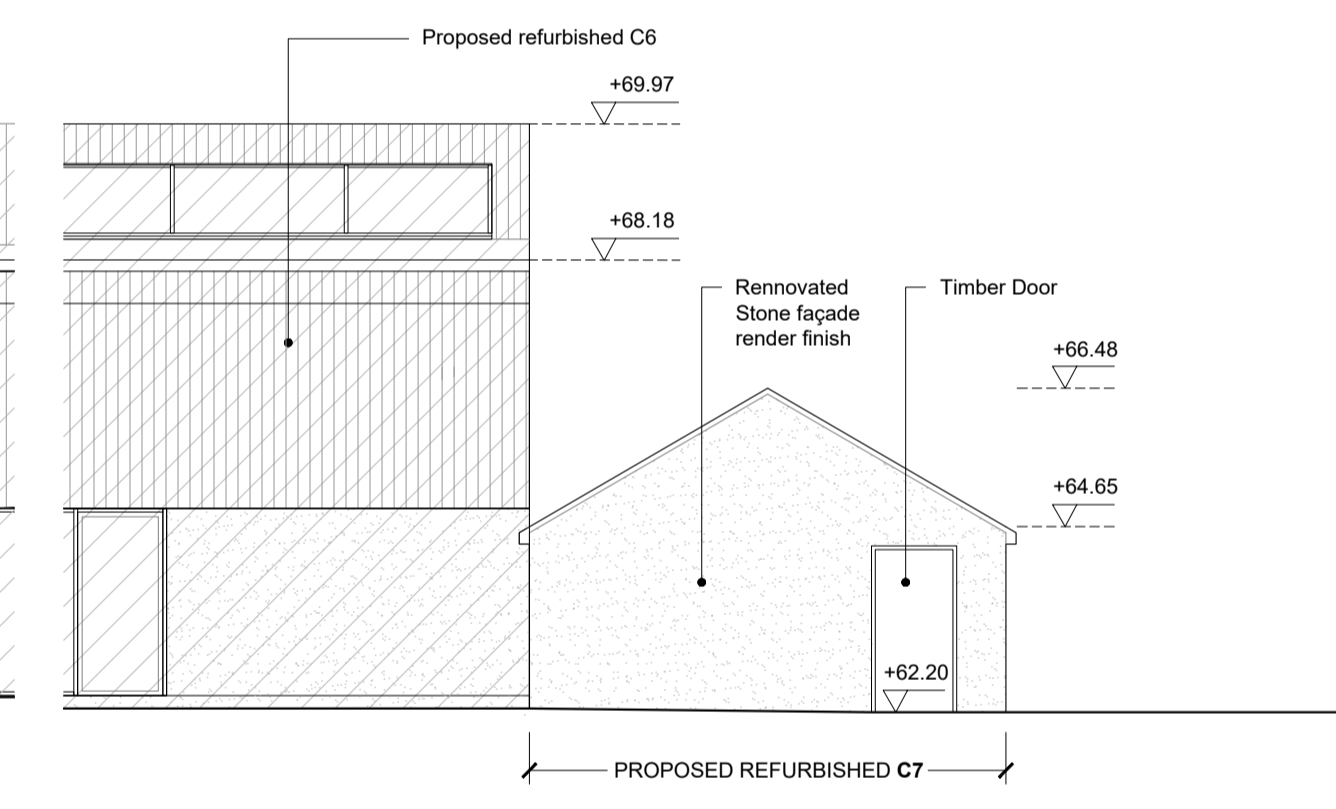

C7-E4
Scale 1:100

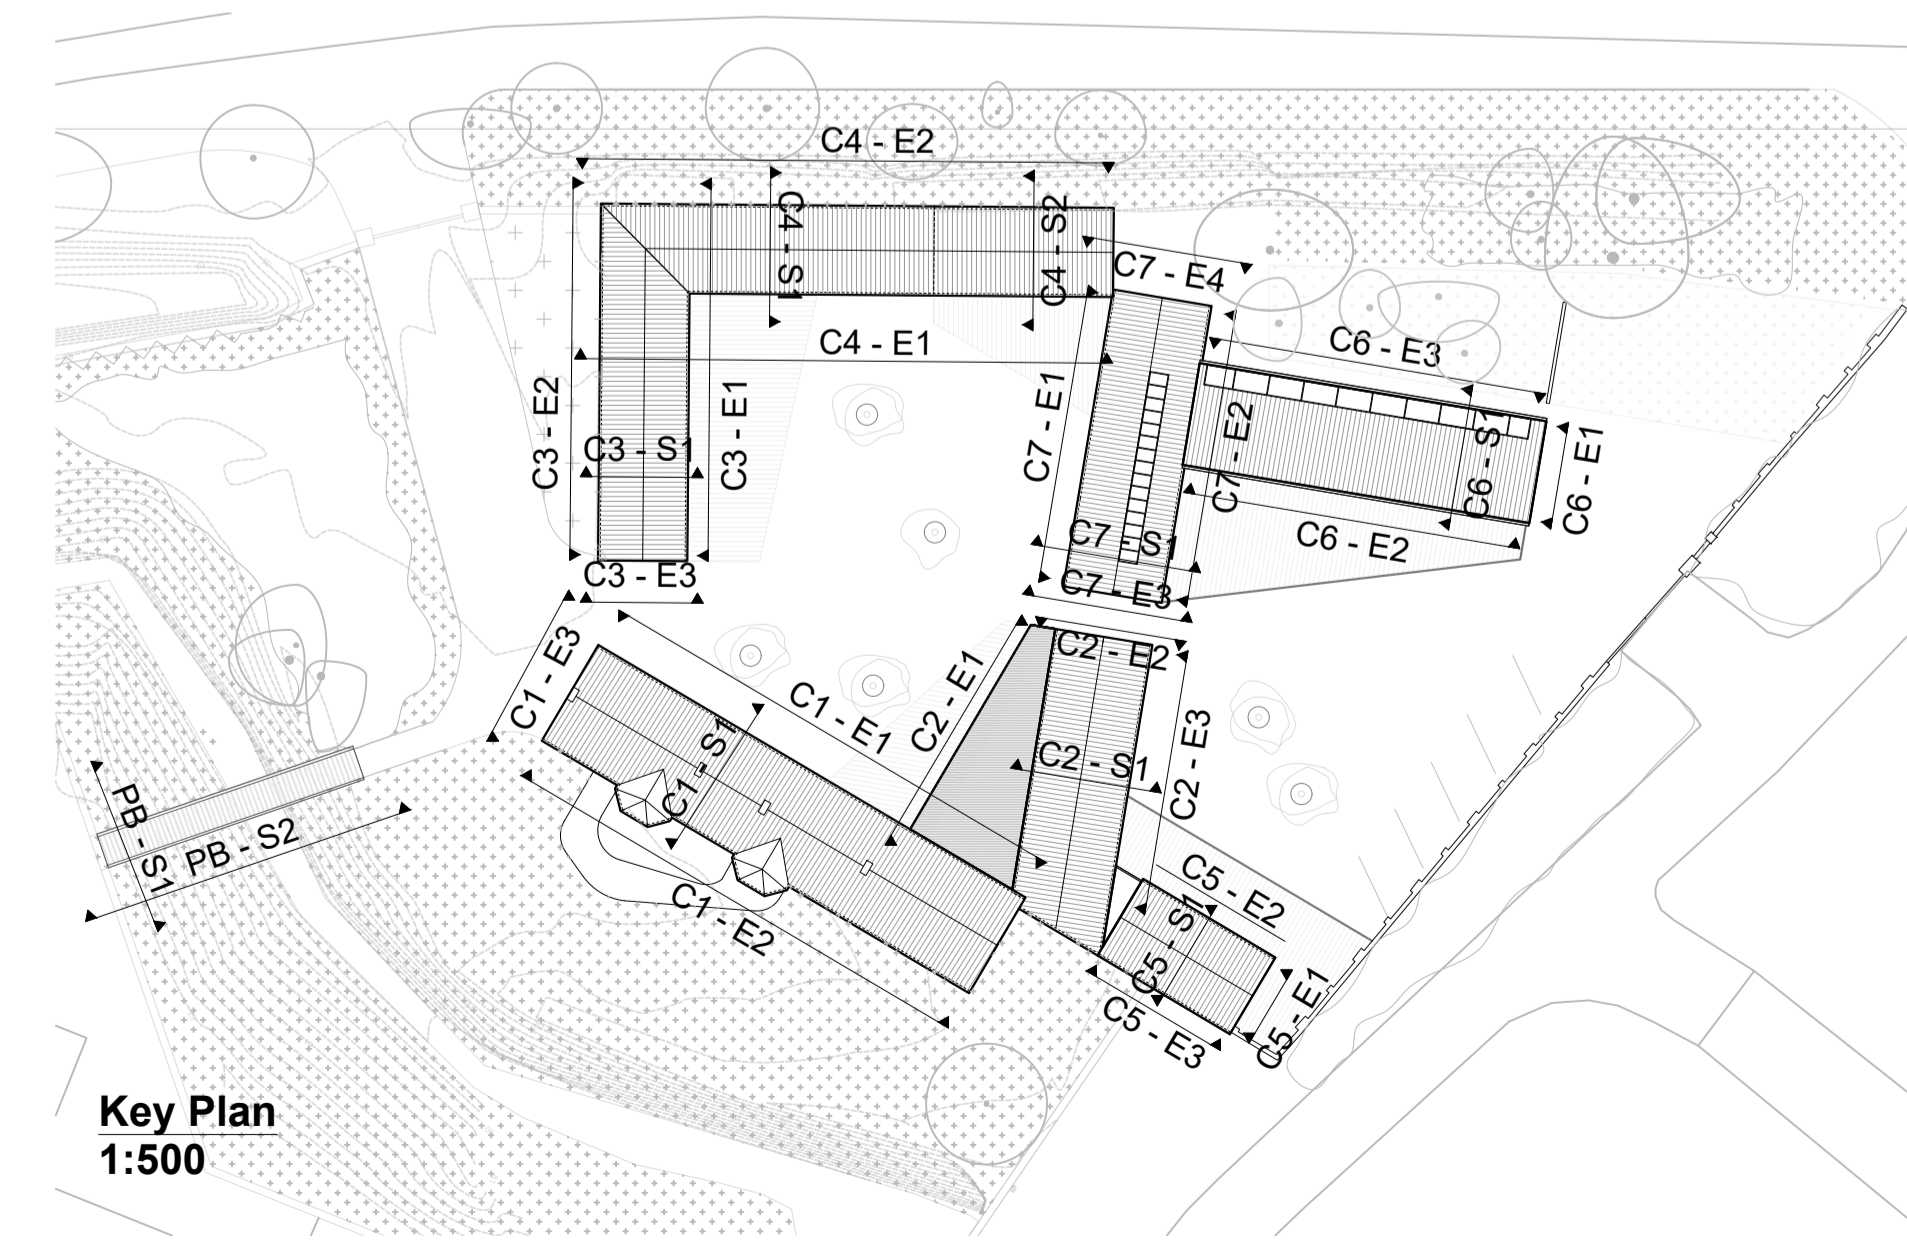

Key Plan
1:500

| Rev. | Date | Description | By |
|------|------|-------------|----|
| | | | |

SFA42
ARCHITECTS
Ballalease North, Donabate
DUBLIN K36 HP22 Ireland
T: +353 1 8436 937 stephen@sfa42.ie
Katarina Västra Kyrkogata 8
116 25 STOCKHOLM Sweden
T: +46 738 42 46 67 johan@sfa42.ie
www.sfa42.ie

Client:
SOUTH DUBLIN COUNTY COUNCIL

Project:
Grange Cottage

Drawing no.
A-205

Drawing Title:
Proposed Sections & Elevations 04

Drawing Status:
PLANNING APPLICATION

Drawn by: ML Checked by: SF Approved by: SF

Scale:
1:100 @ A1 Date: 25/07/2023
1:200 @ A3