



 To be Demolished


C3

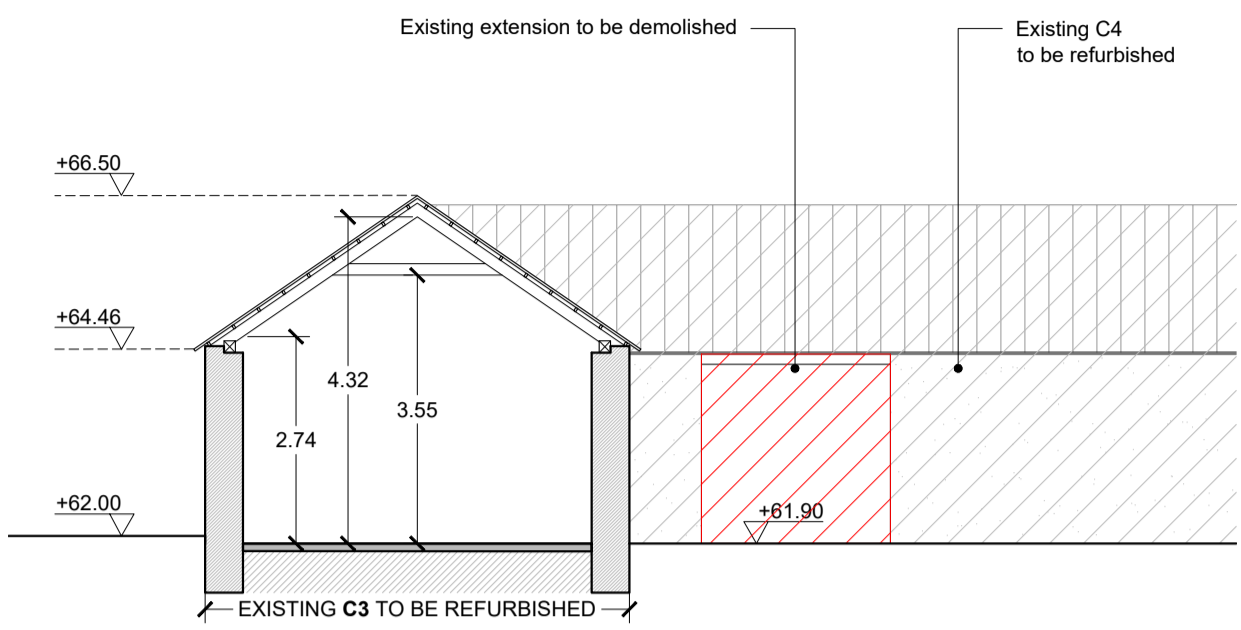


**C3-S1**  
Scale 1:100

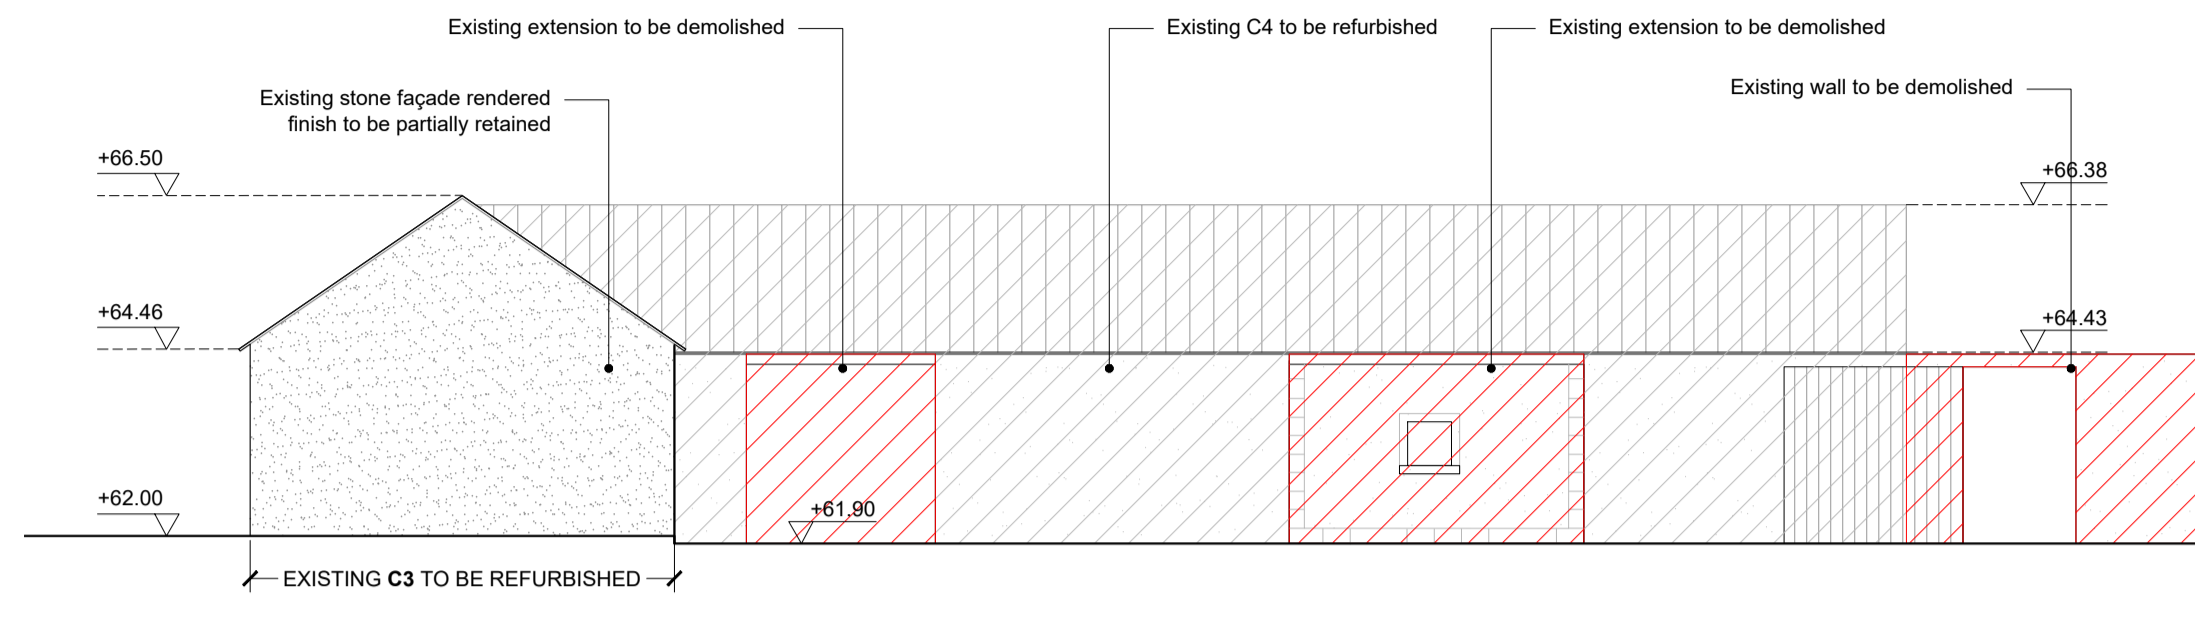

**C3-E3**  
Scale 1:100

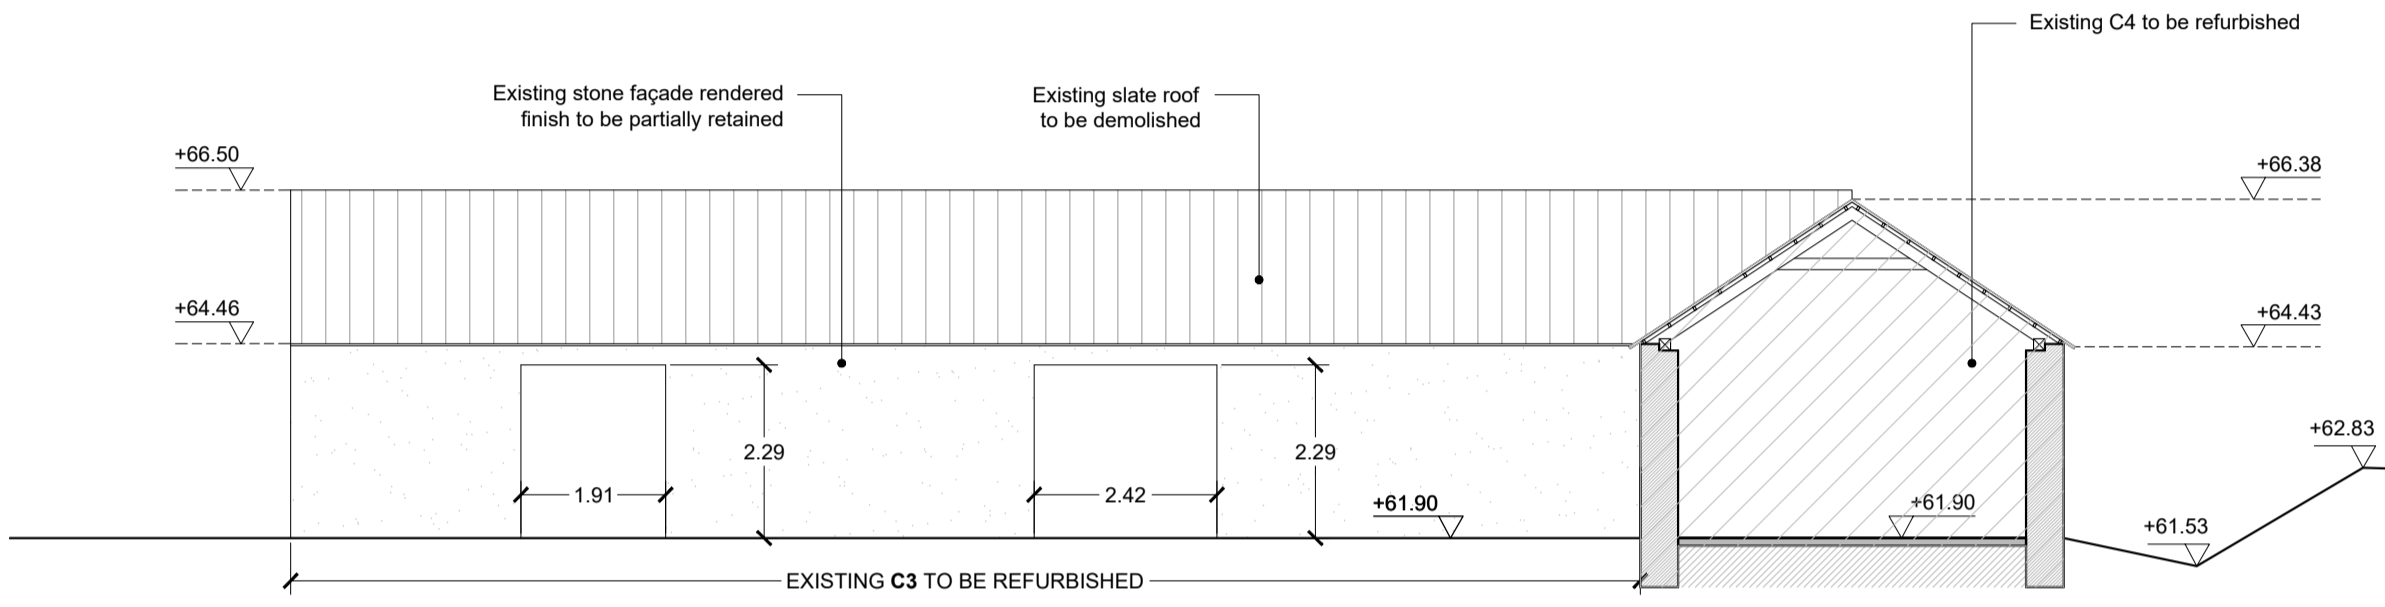


**C3-E1**  
Scale 1:100

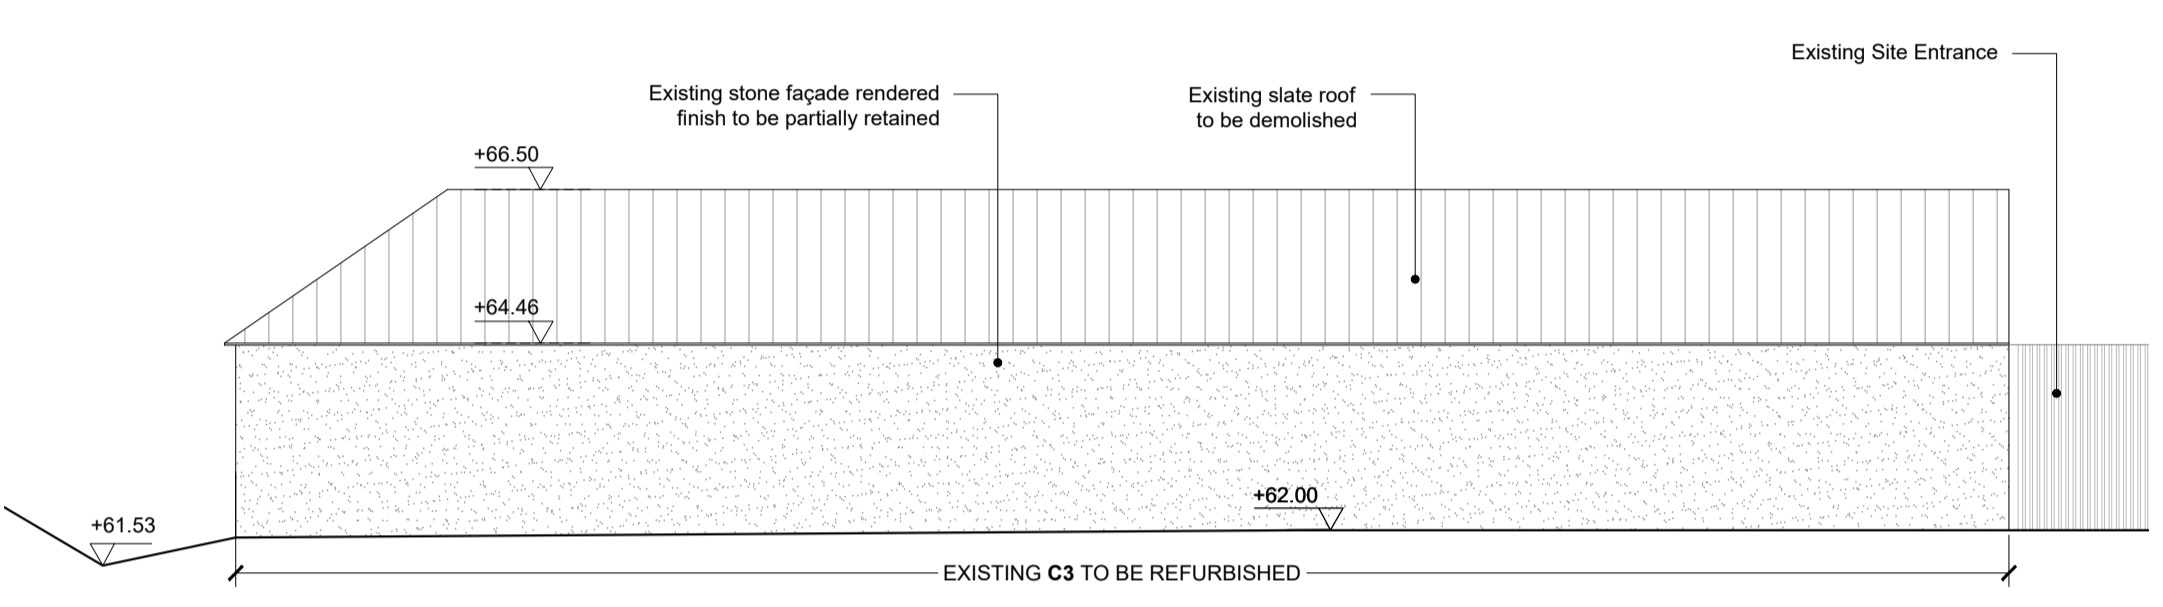


**C3-E2**  
Scale 1:100


C4

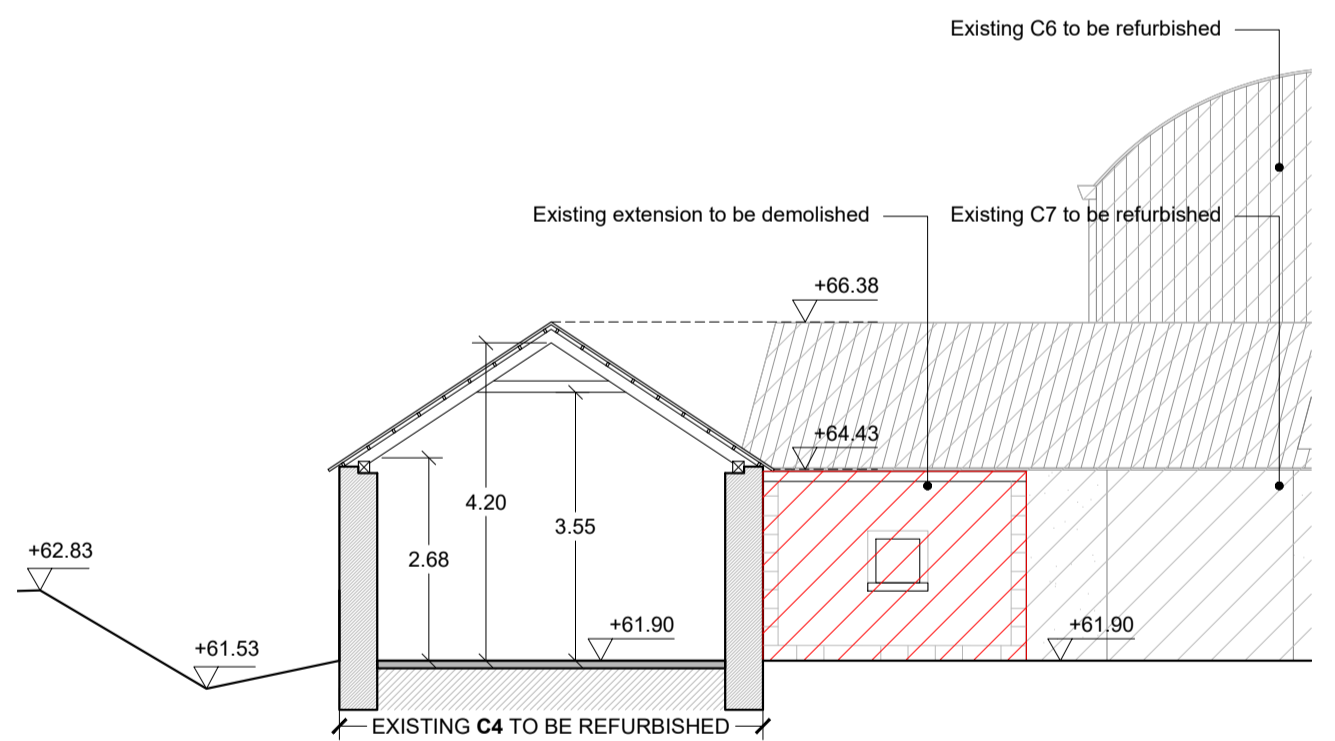


**C4-S1**  
Scale 1:100

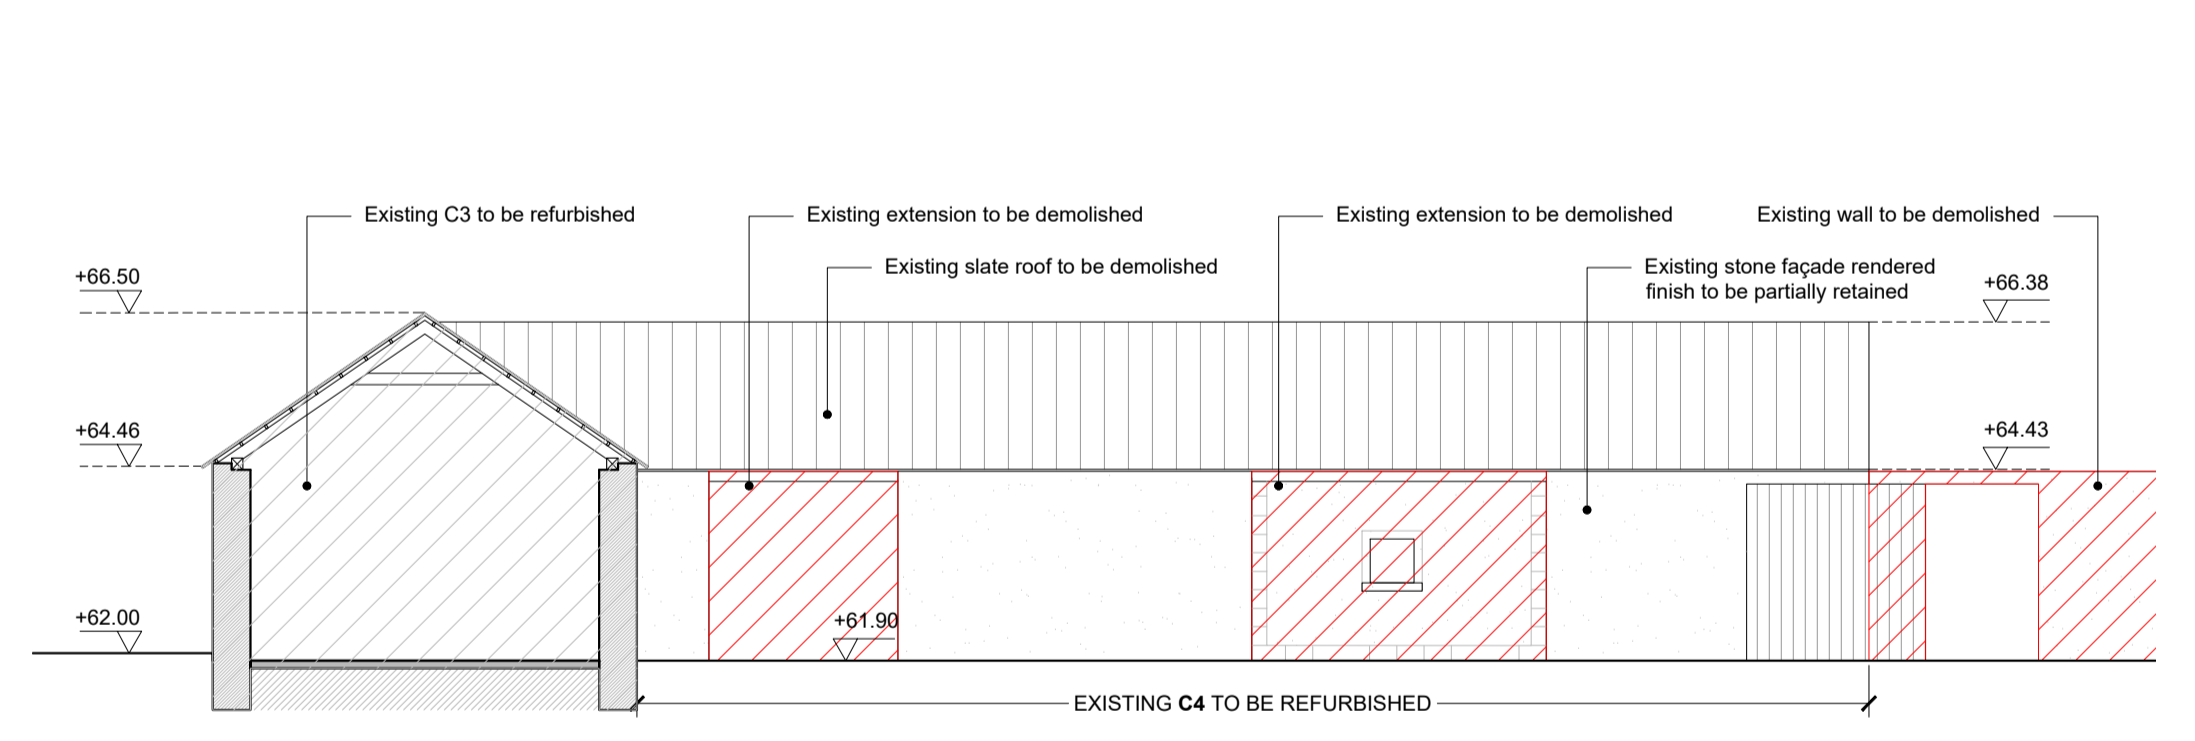


**C4-E1**  
Scale 1:100

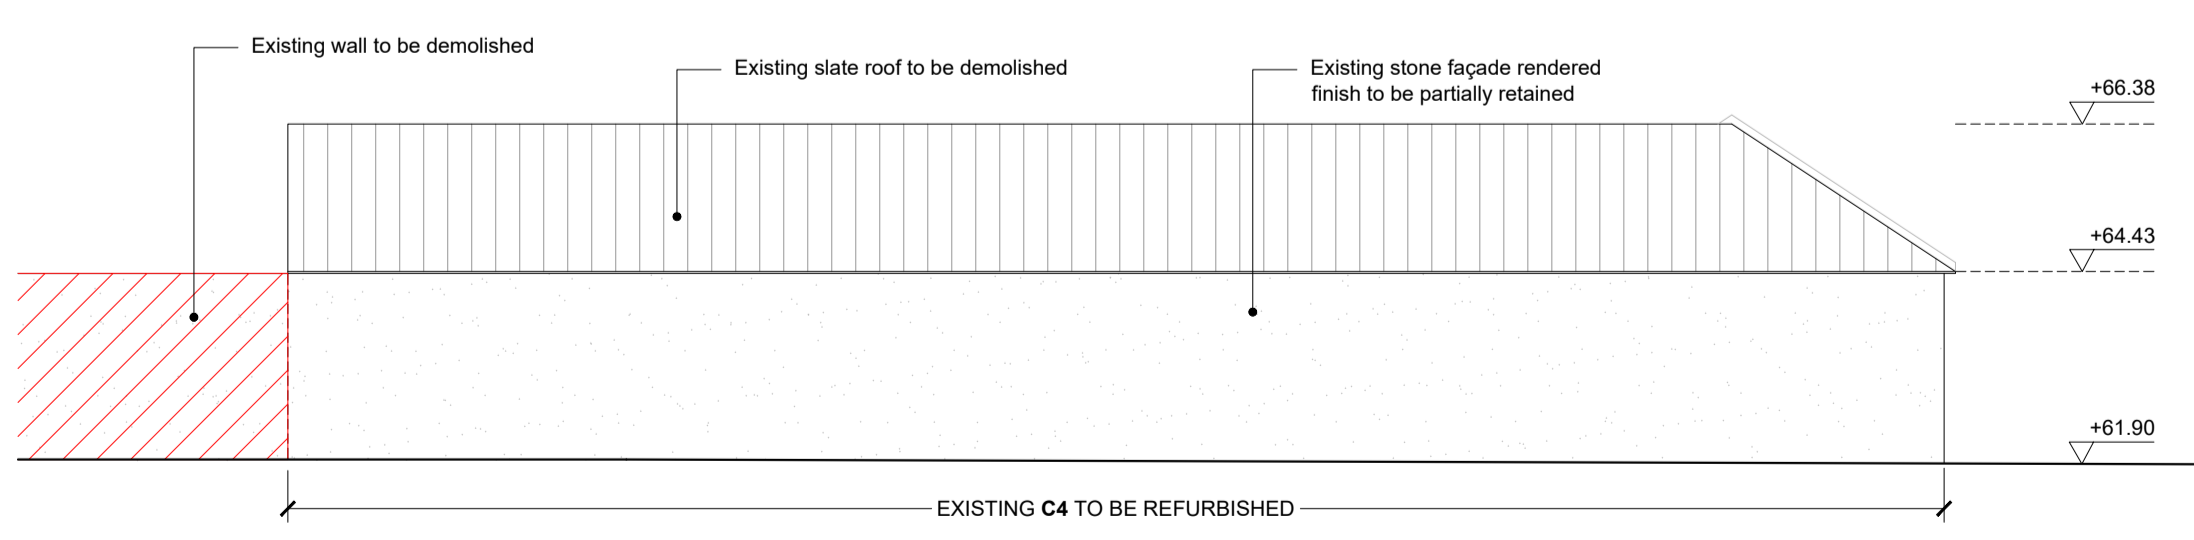

**C4-E2**  
Scale 1:100

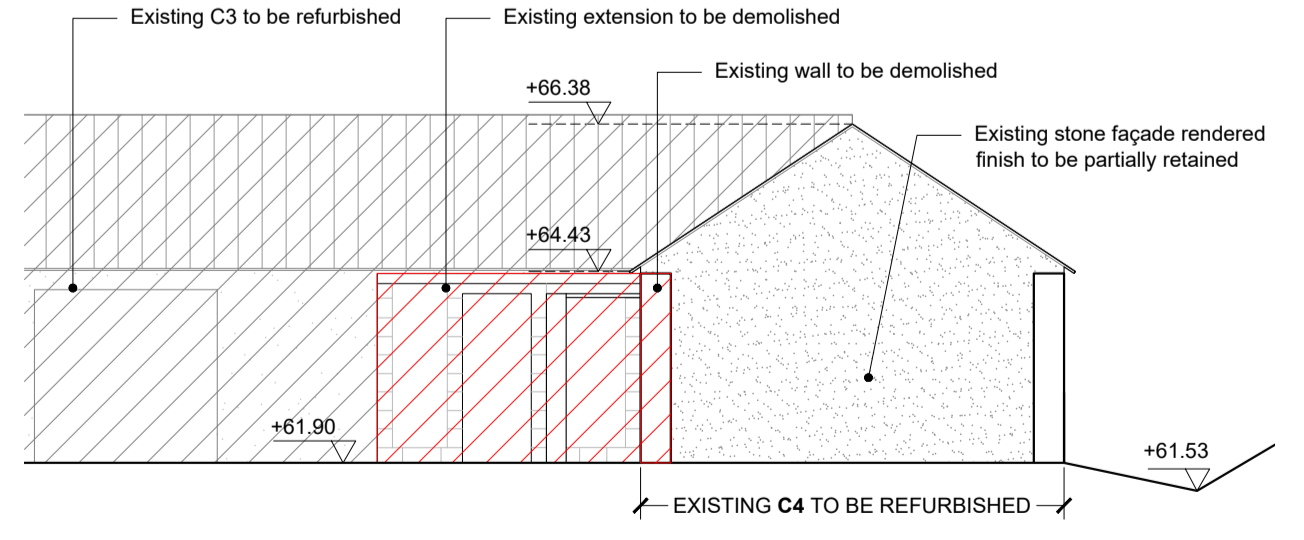

**C4-E3**  
Scale 1:100

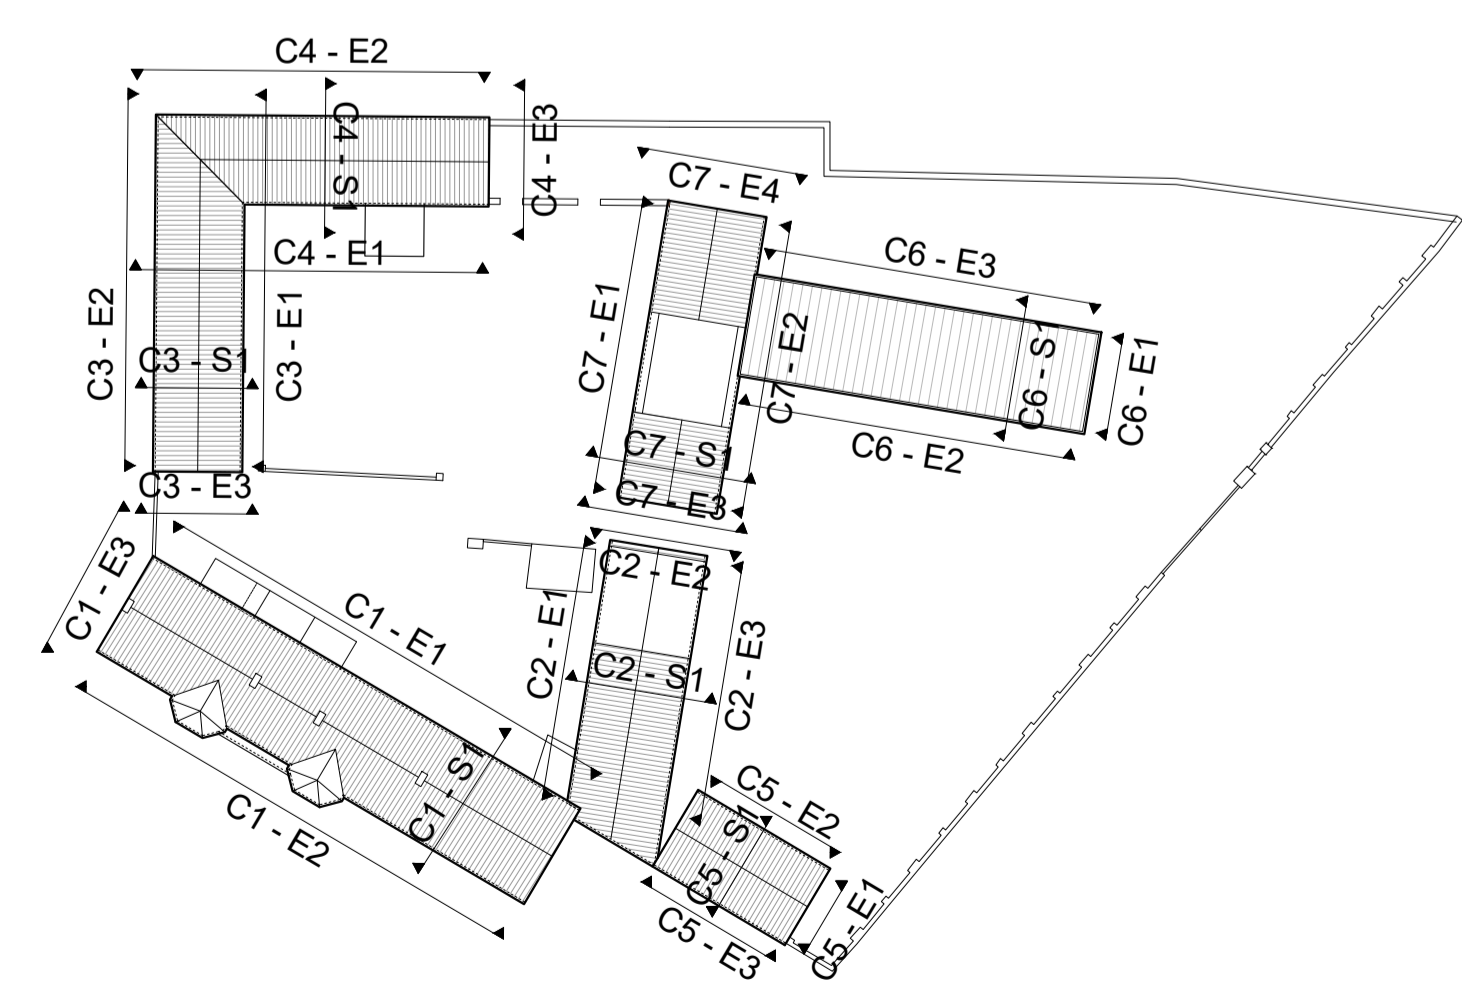

**Key Plan**  
1:500

Rev.	Date	Description	By

**SFA42**  
ARCHITECTS

Ballalease North, Donabate  
DUBLIN K36 HP22 Ireland  
T: +353 1 8438 937 stephen@sfa42.ie  
Katarina Vasira Kyrkogata 8  
116 25 STOCKHOLM Sweden  
T: +46 738 42 46 67 johan@sfa42.ie  
www.sfa42.ie

Client:  
SOUTH DUBLIN COUNTY COUNCIL  
Project:  
**Grange Cottage**

Drawing no.  
**E-007**

Drawing Title:  
Existing Sections & Elevations 02

Drawing Status:  
PLANNING APPLICATION

Drawn by: ML Checked by: SF Approved by: SF

Scale:  
1:100 @ A1  
1:200 @ A3  
Date:  
25/07/2023