





C5

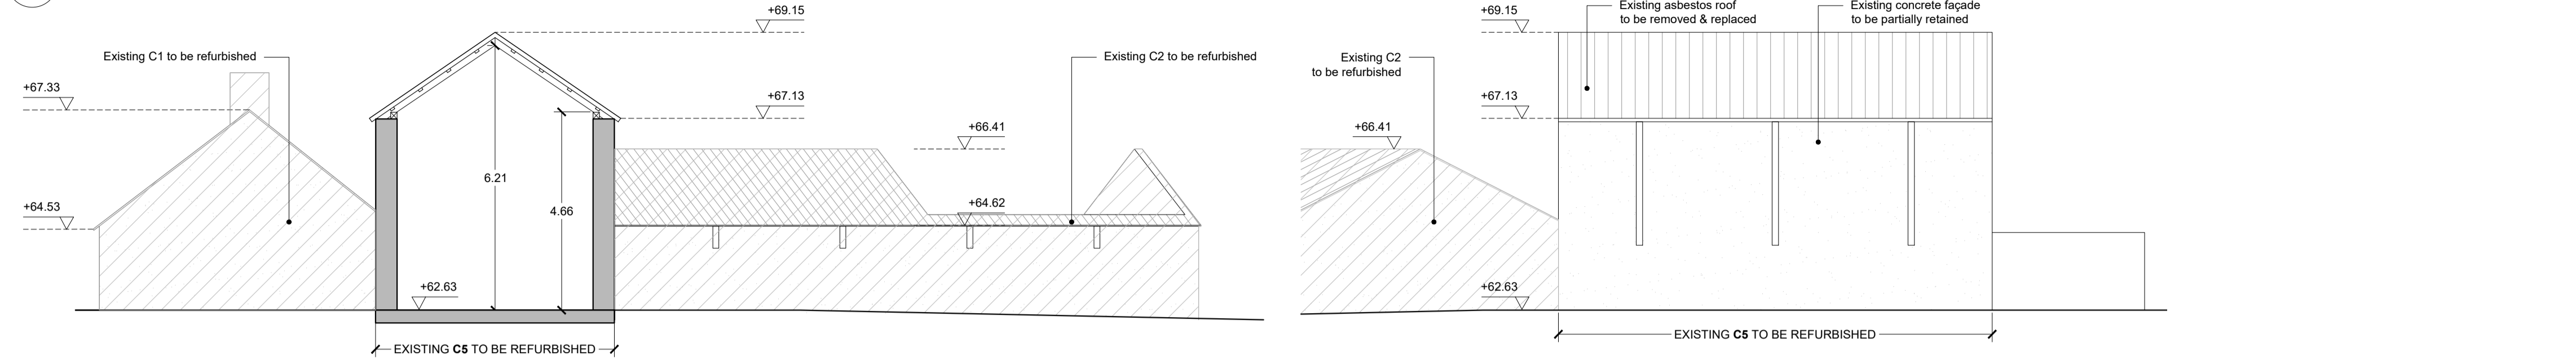


C5-S1
Scale 1:100

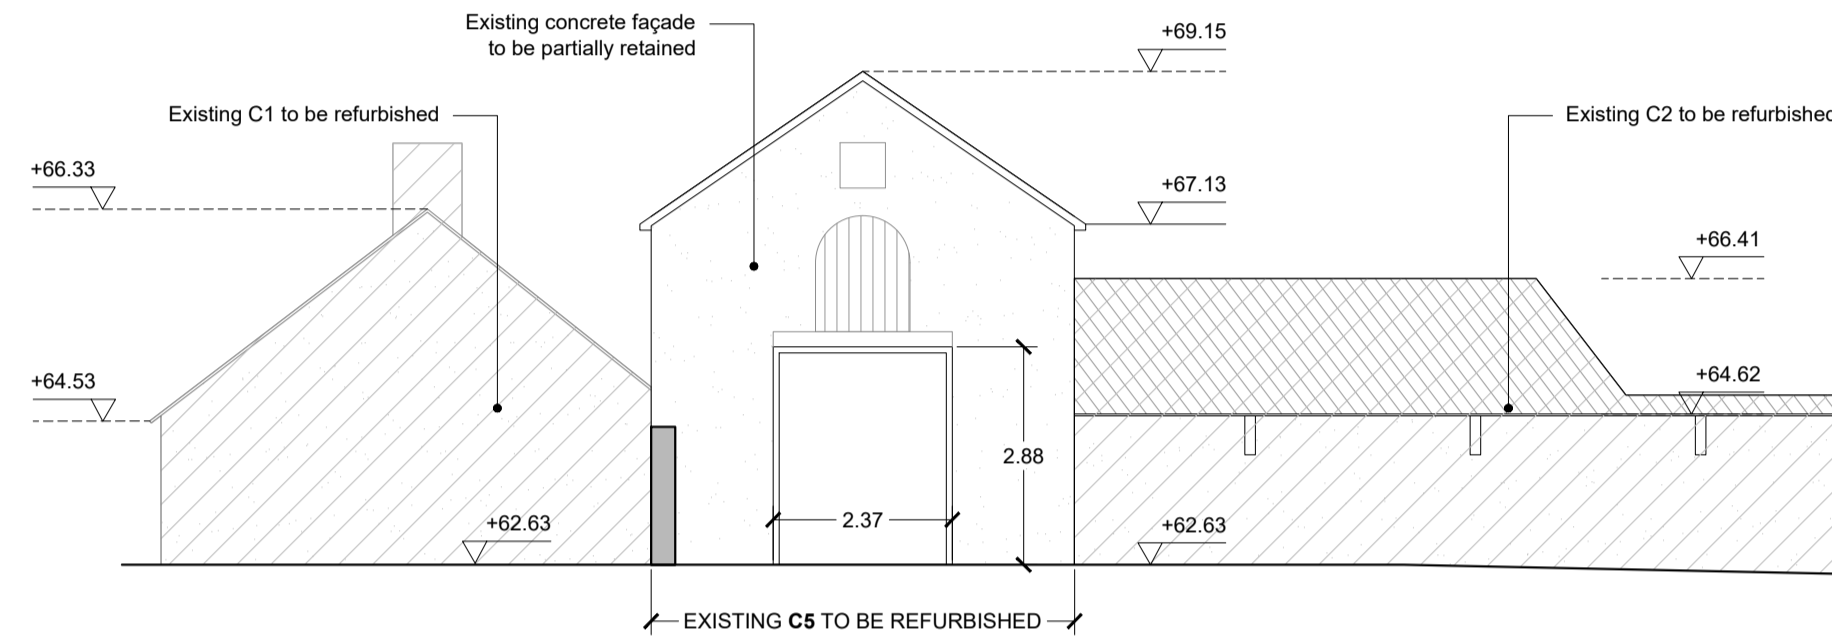


C5-E1
Scale 1:100

C3-E4
Scale 1:100

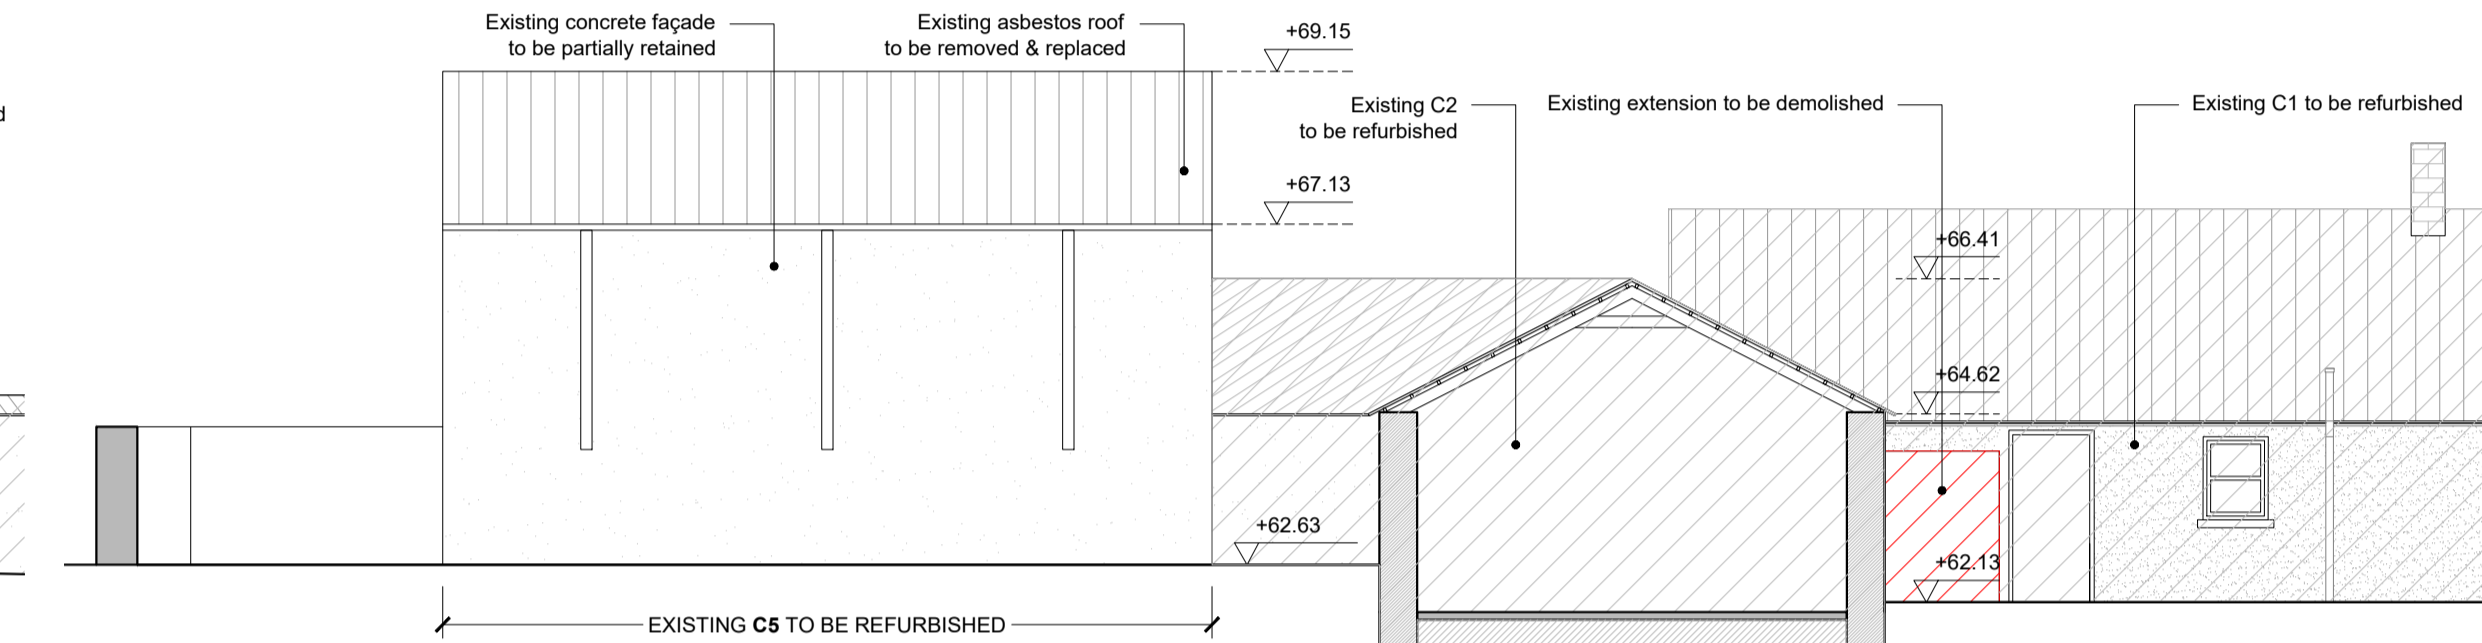


C3-E2
Scale 1:100

C6

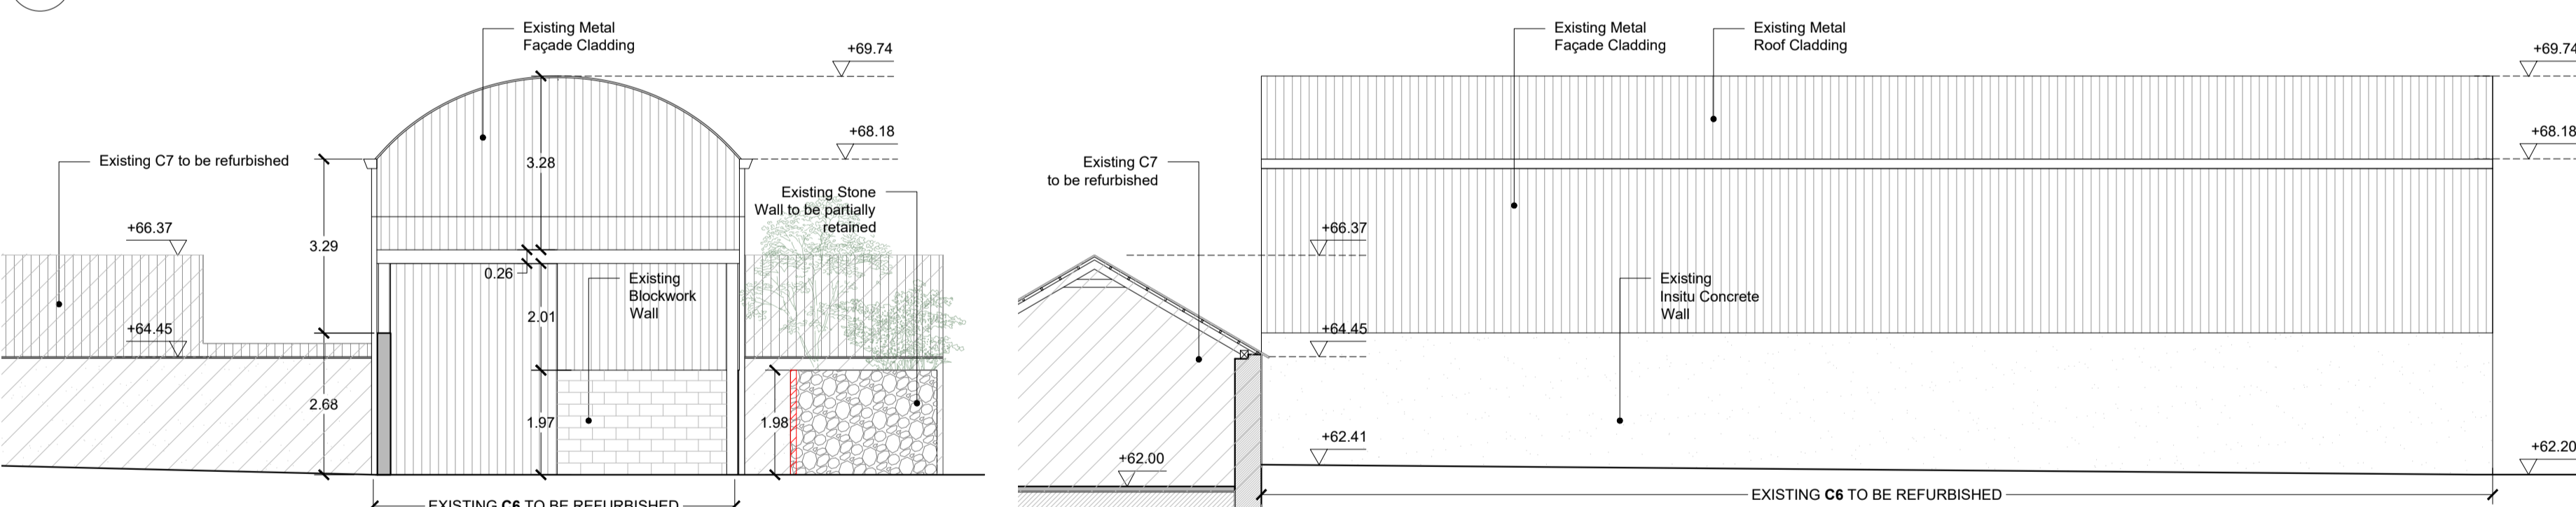


C6-E1
Scale 1:100


C6-E2
Scale 1:100

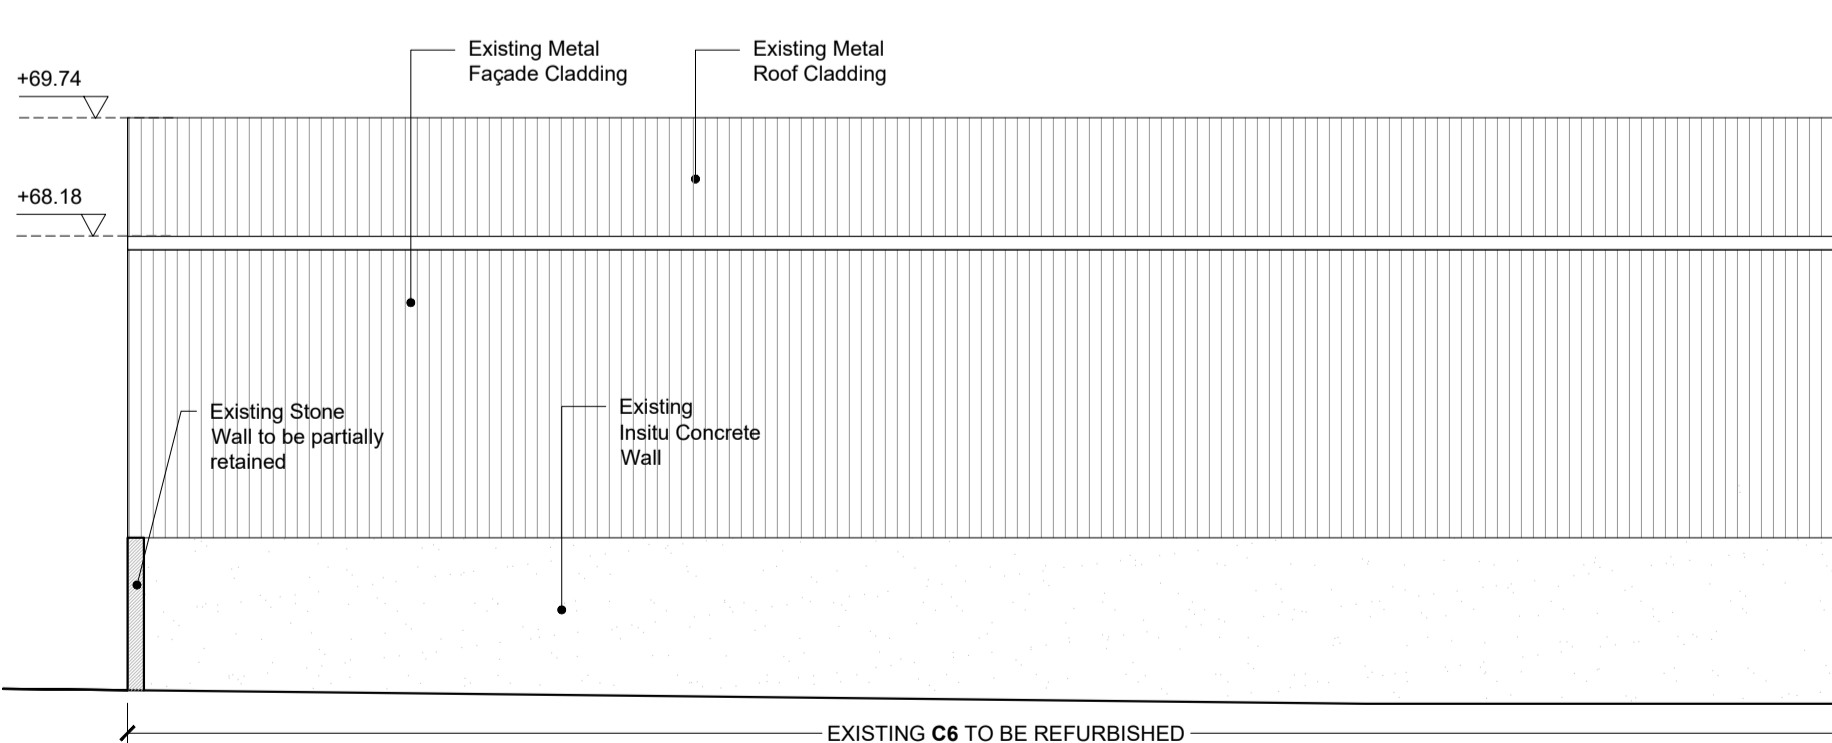

C6-E3
Scale 1:100

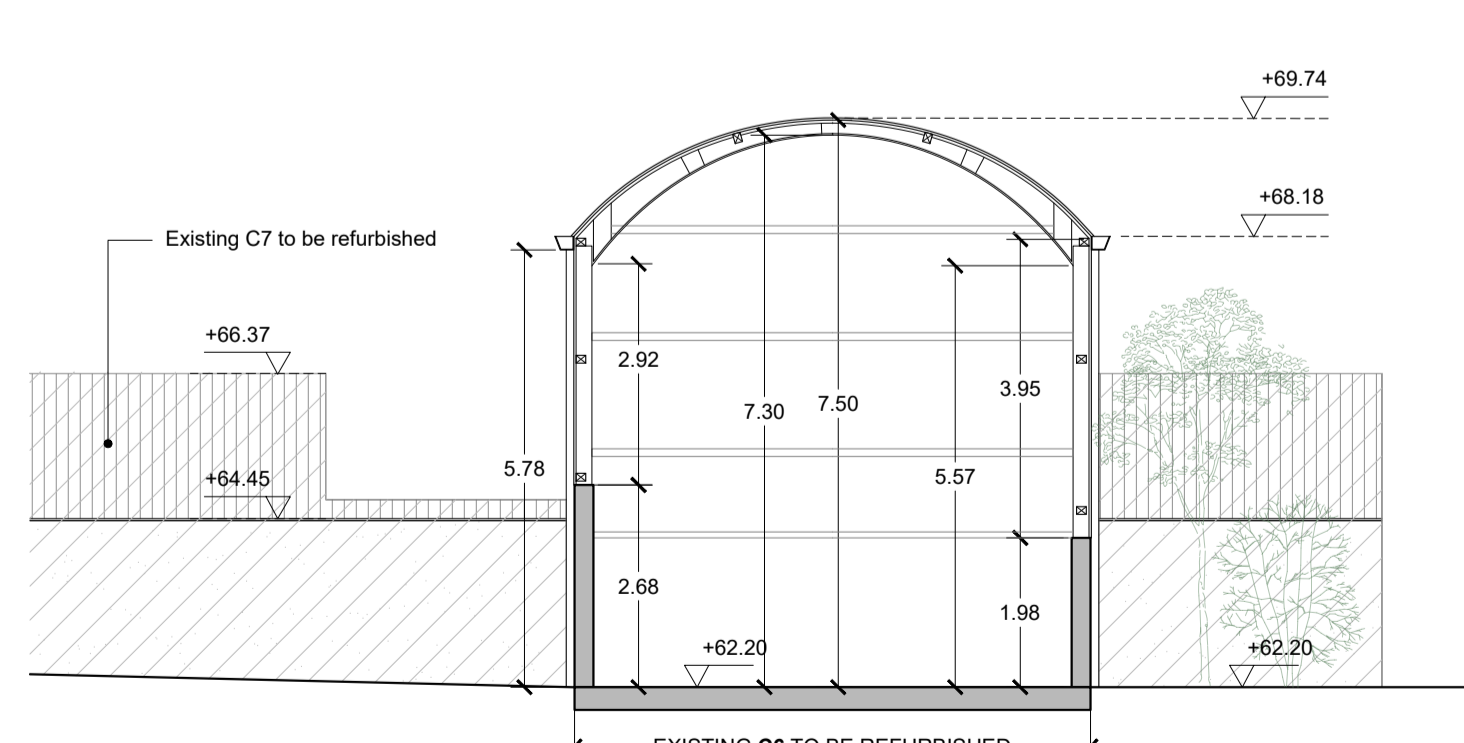

C6-S1
Scale 1:100

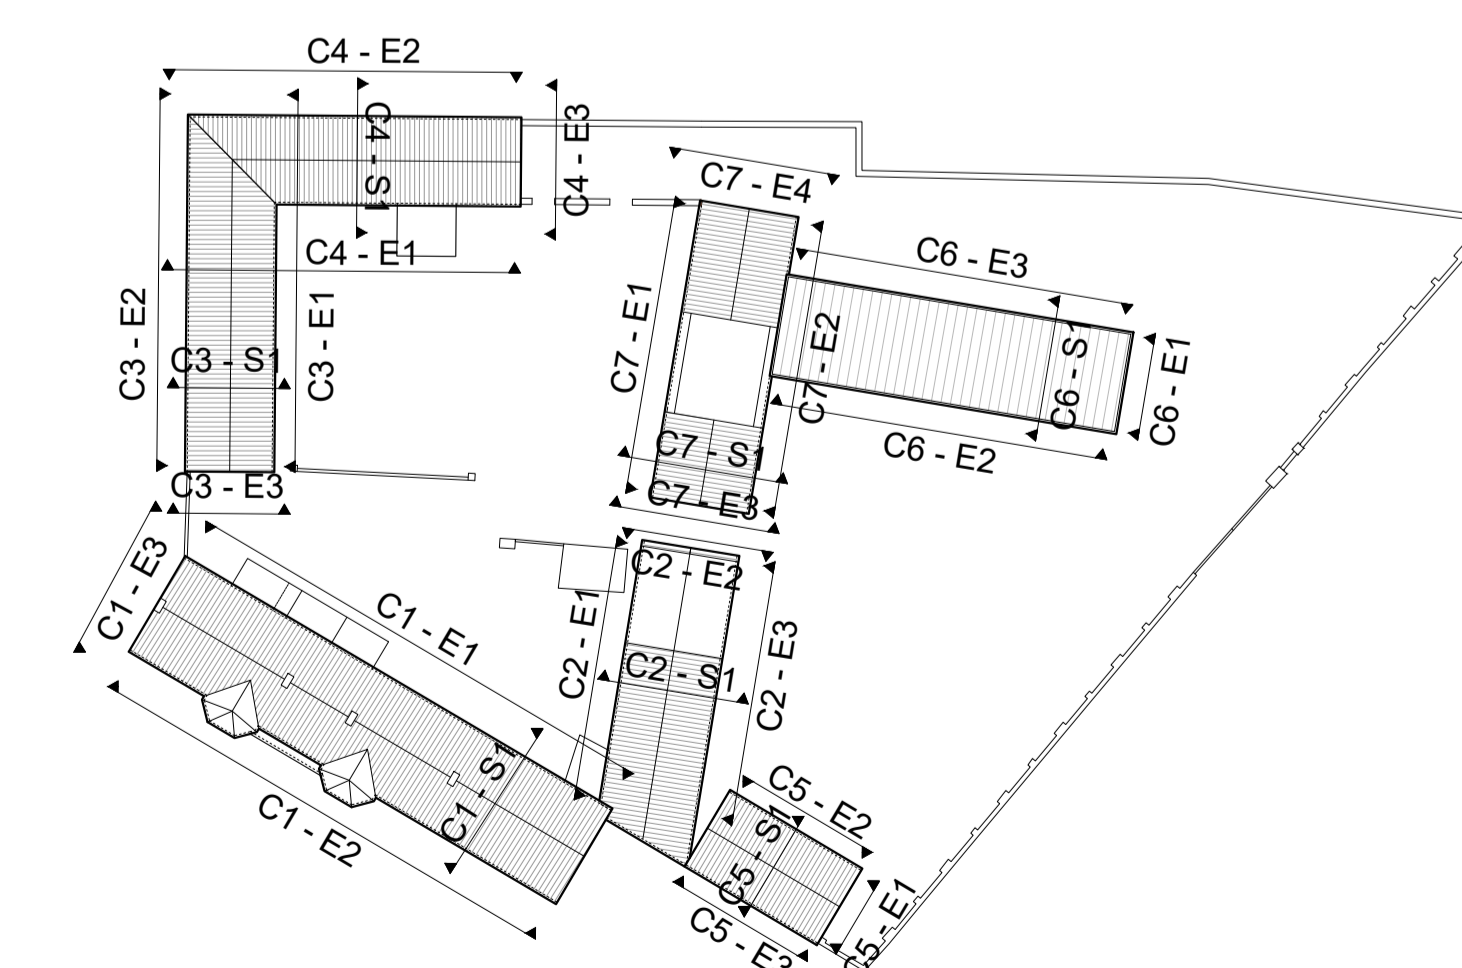

Key Plan
1:500

Rev.	Date	Description	By

SFA42
ARCHITECTS
Ballinase North, Donabate
DUBLIN K36 HP22 Ireland
T: +353 1 8436 937 stephen@sfa42.ie
Katarina Vasira Kyrkogata 8
116 25 STOCKHOLM Sweden
T: +46 738 42 46 67 johan@sfa42.ie
www.sfa42.ie

Client:
SOUTH DUBLIN COUNTY COUNCIL
Project:
Grange Cottage

Drawing no.
E-008
Drawing Title:
Existing Sections & Elevations 03
Drawing Status:
PLANNING APPLICATION
Drawn by: ML Checked by: SF Approved by: SF
Date:
1:100 @ A1 25/07/2023
1:200 @ A3