


TYPICAL DETAIL - Sheffield cycling stand - 1/25 @A1



TYPICAL DETAIL - Metal bench - 1/25 @A1

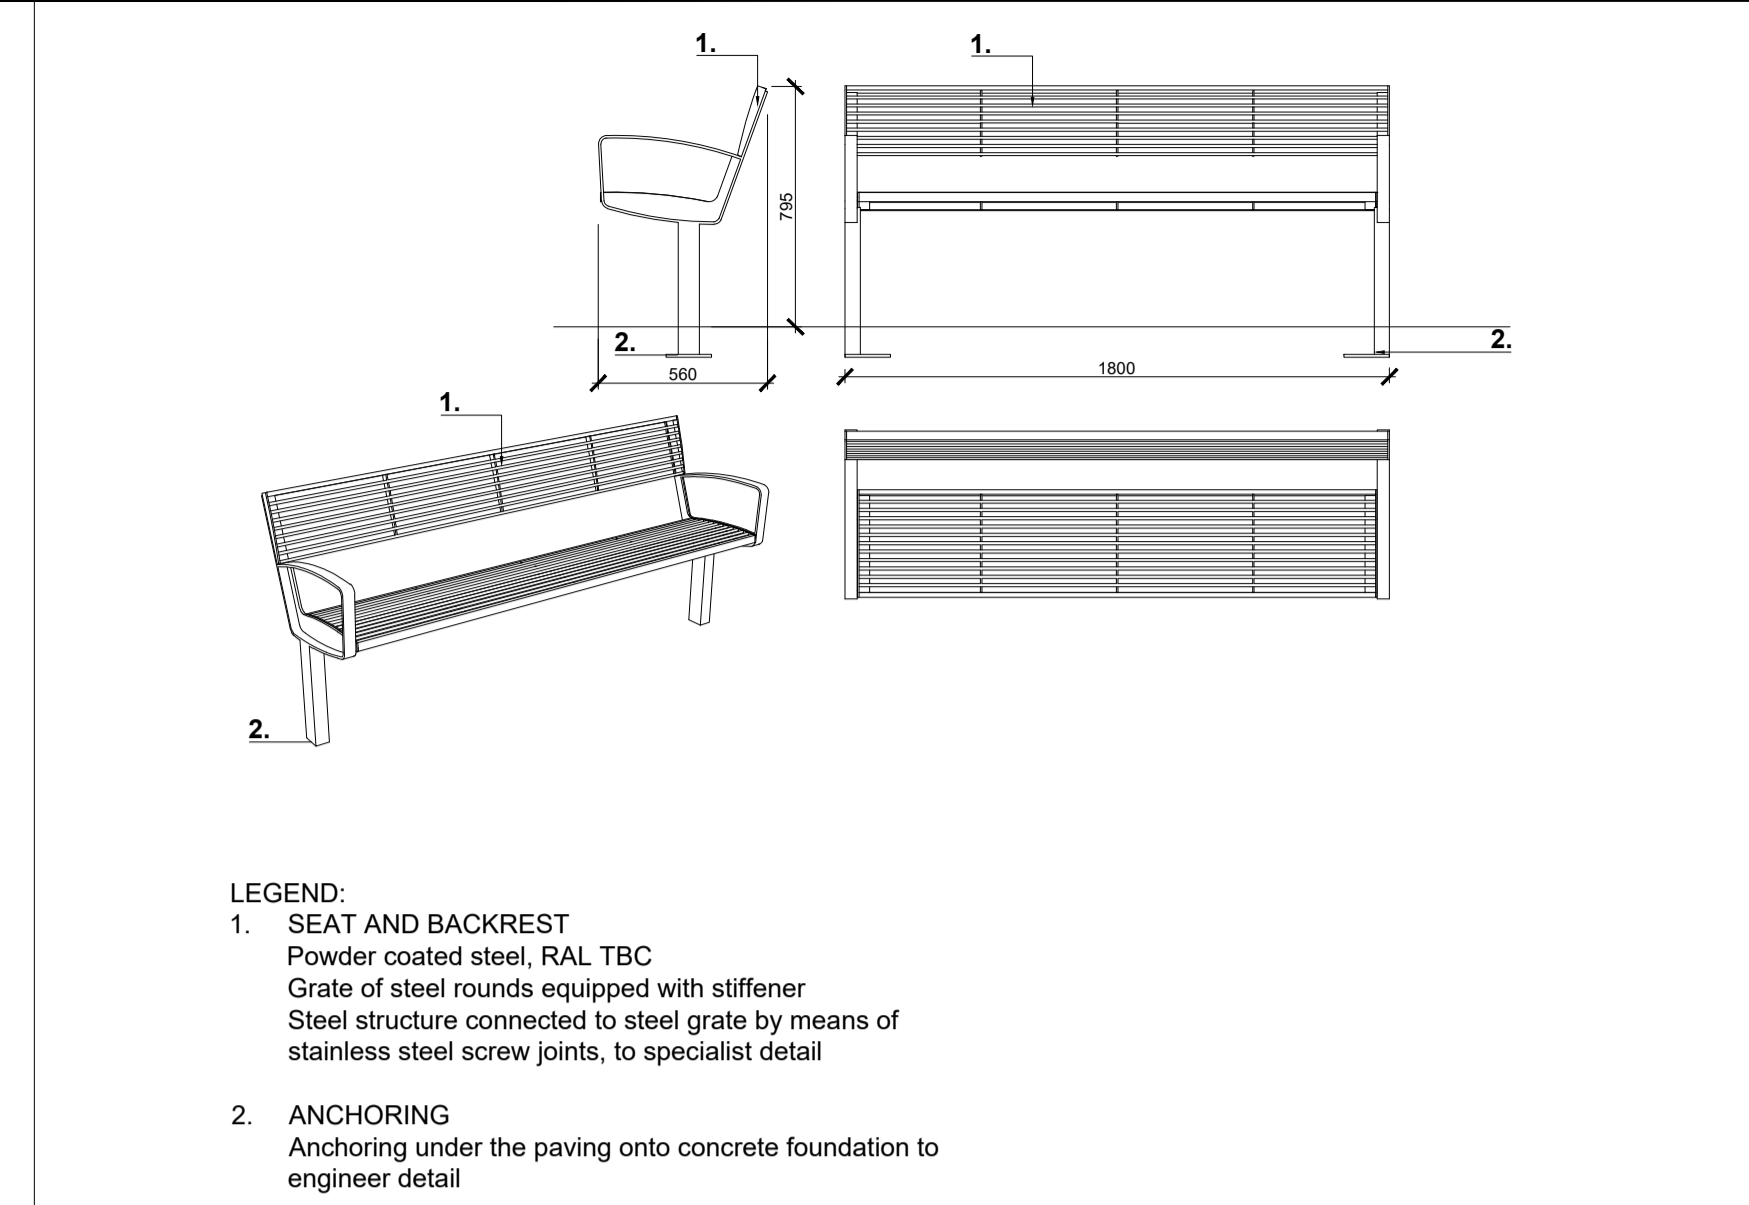

2



3



4

REFERENCE PICTURES FOR FURNITURE
Communal open space

- 1- Lounge chair
- 2- Embankment seating
- 3- Loose steps access
- 4 - Stepping stones access



2



3

REFERENCE PICTURES FOR FURNITURE
Civic plaza

- 1- MUGA
- 2- Seating opportunity
- 3. Play combination

LEGEND:

REV	DESCRIPTION	DATE
01	Issue for planning	28/06/2024

Mitchell + Associates

PROJECT TITLE:
Social Housing Bundle 4 & 5
CLIENT:
NDFA
DRAWING NAME:
Kishogue - Clonburris
Furniture details
DRAWING NUMBER:
301
JOB NUMBER:
LSOC003
STATUS:
PLANNING

DRAWN: CF	CHECKED: FP	SCALE: AS@ A1
--------------	----------------	------------------

NOTES:
All dimensions are in millimeters unless otherwise stated and shall be checked and confirmed by the contractor on site. Any discrepancies shall be immediately reported to the landscape architects. Work to figured dimensions only - Do not scale from drawing. Do Not Scale. Use Figured Dimensions Only. Not for Construction Purposes unless Specifically Marked. © This Drawing is Copyright of Mitchell + Associates