


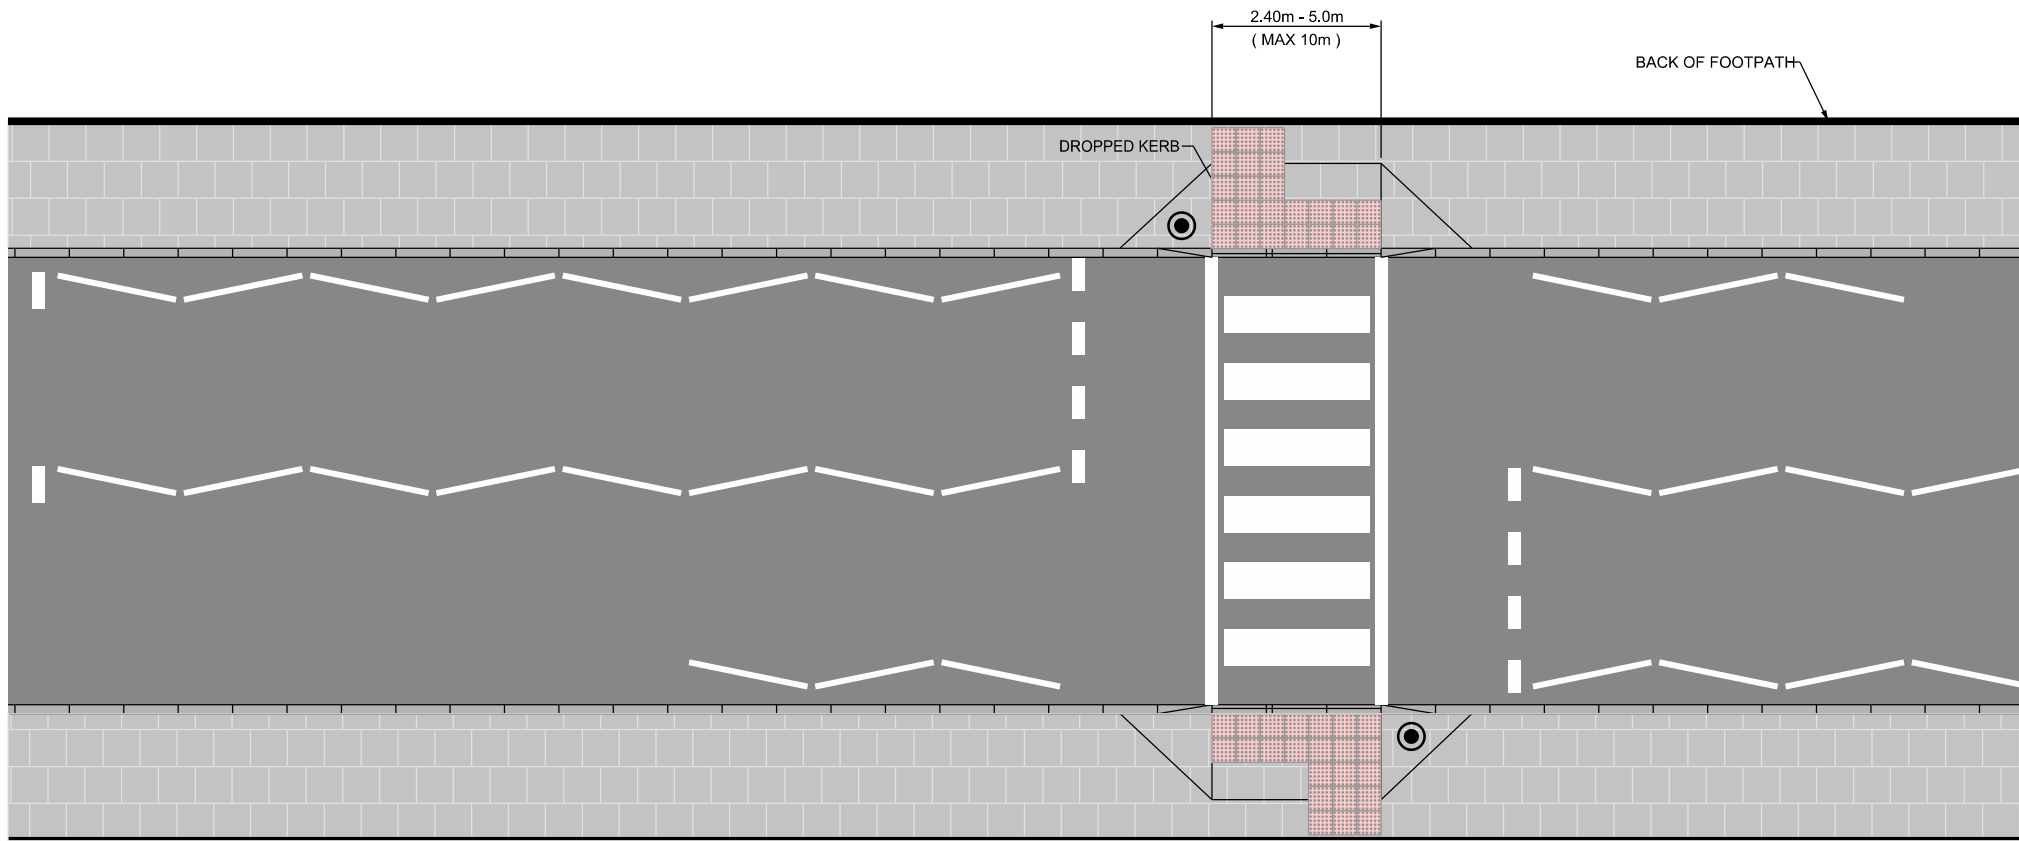

PLAN

LEGEND:

- | | | | |
|---|-------------|---|--|
|  | CARRIAGEWAY |  | COMBINED BELISHA BEACON AND LIGHT |
|  | FOOTPATH |  | TACTILE BLISTER PAVING, RED FINISH (400x400mm) |
|  | KERBLINE | | |

NOTES:

1. A CLEAR FOOTPATH PASSAGE WIDTH OF 1.2m SHOULD BE MAINTAINED BETWEEN ALL STREET FURNITURE, TREES ETC.
2. FOR TACTILE PAVING DETAILS REFER TO CC-SCD-05137.
3. FOR DETAILS OF THE LENGTH OF ZIGZAG MARKINGS REFER TO THE TRAFFIC SIGNS MANUAL.
4. DROPPED KERBS MUST BE LAID FLUSH WITH CARRIAGEWAY SURFACE, WITH AN ABSOLUTE MAXIMUM UPSTAND OF 6mm.