

NOTE: ALL PROPOSED DRAINAGE TO BE AGREED ON SITE


PROPOSED 3 BAY No. CHANGING ROOM PAVILION

SITE BOUNDARY IN RED (220sqm)

TEMPORARY ACCESS ROUTE AND SITE ENTRANCE FOR WORKS TO BE AGREED ON SITE

LEGEND:

- EXISTING WATER
- EXISTING FOUL
- EXISTING SURFACE
- PROPOSED FOUL
- PROPOSED SURFACE
- PROPOSED WATER

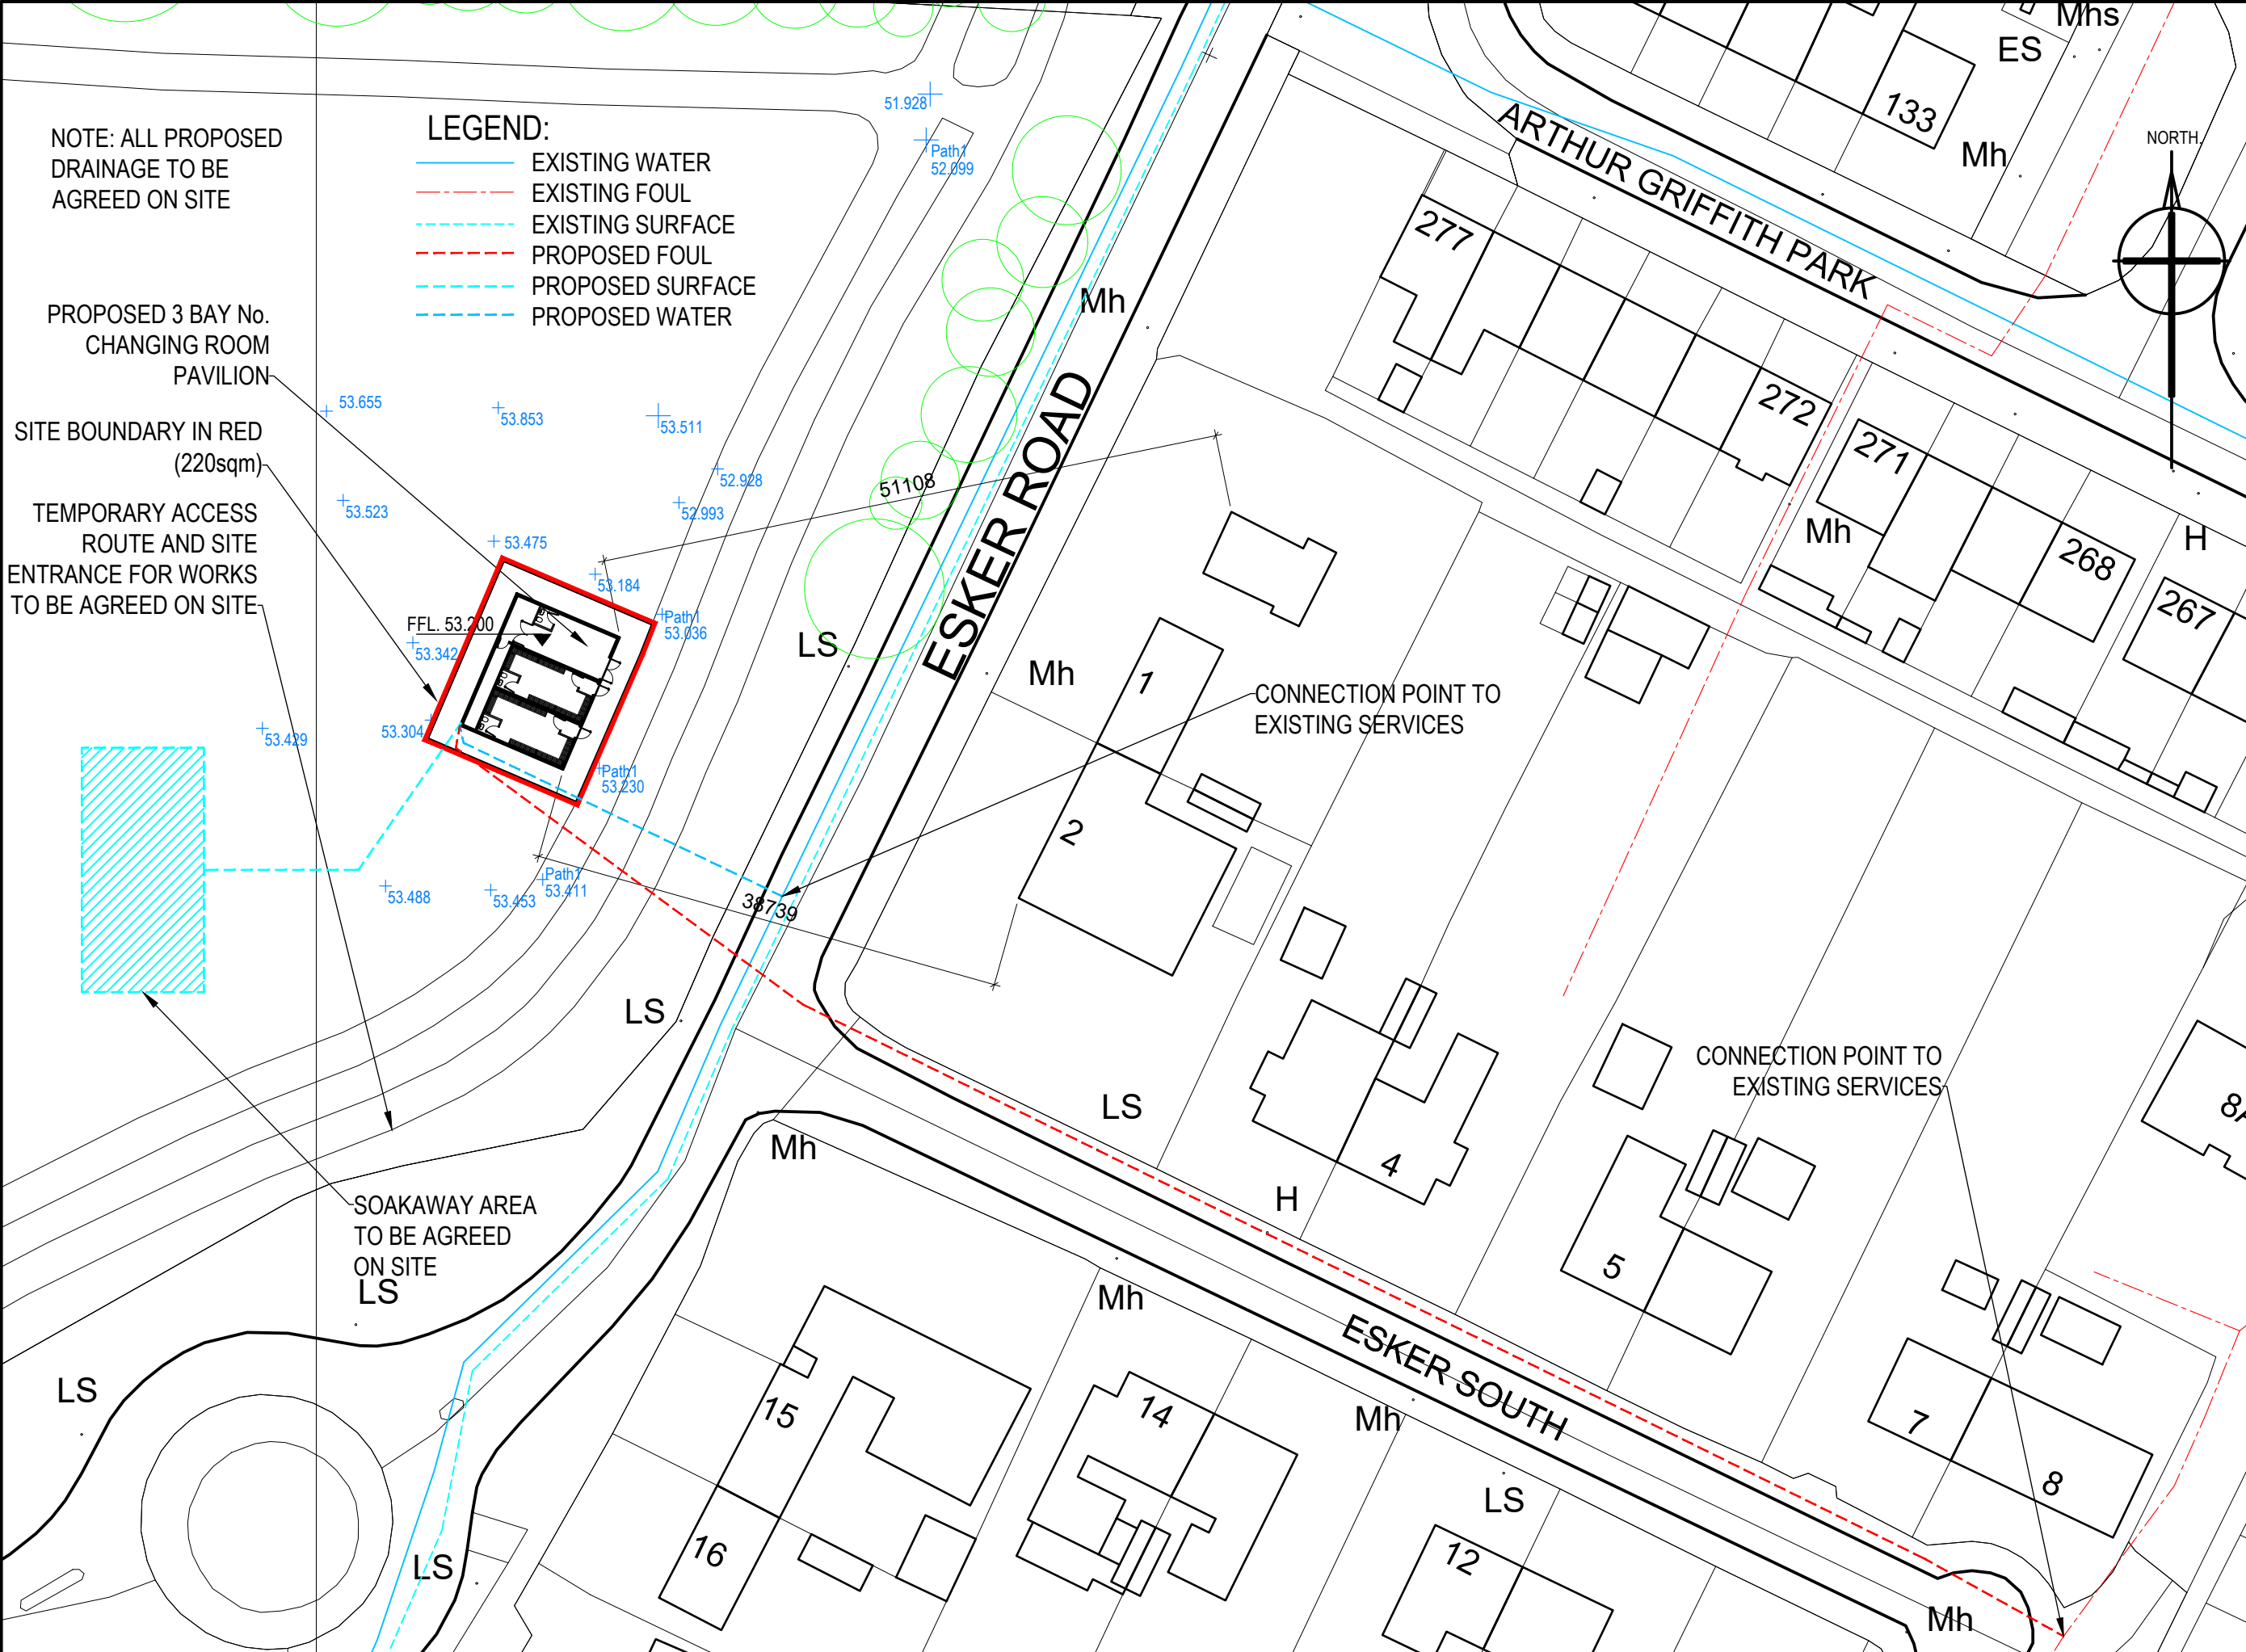

SOAKAWAY AREA TO BE AGREED ON SITE LS

CONNECTION POINT TO EXISTING SERVICES

CONNECTION POINT TO EXISTING SERVICES



SITE PLAN 1:500

