



Illustrative View A

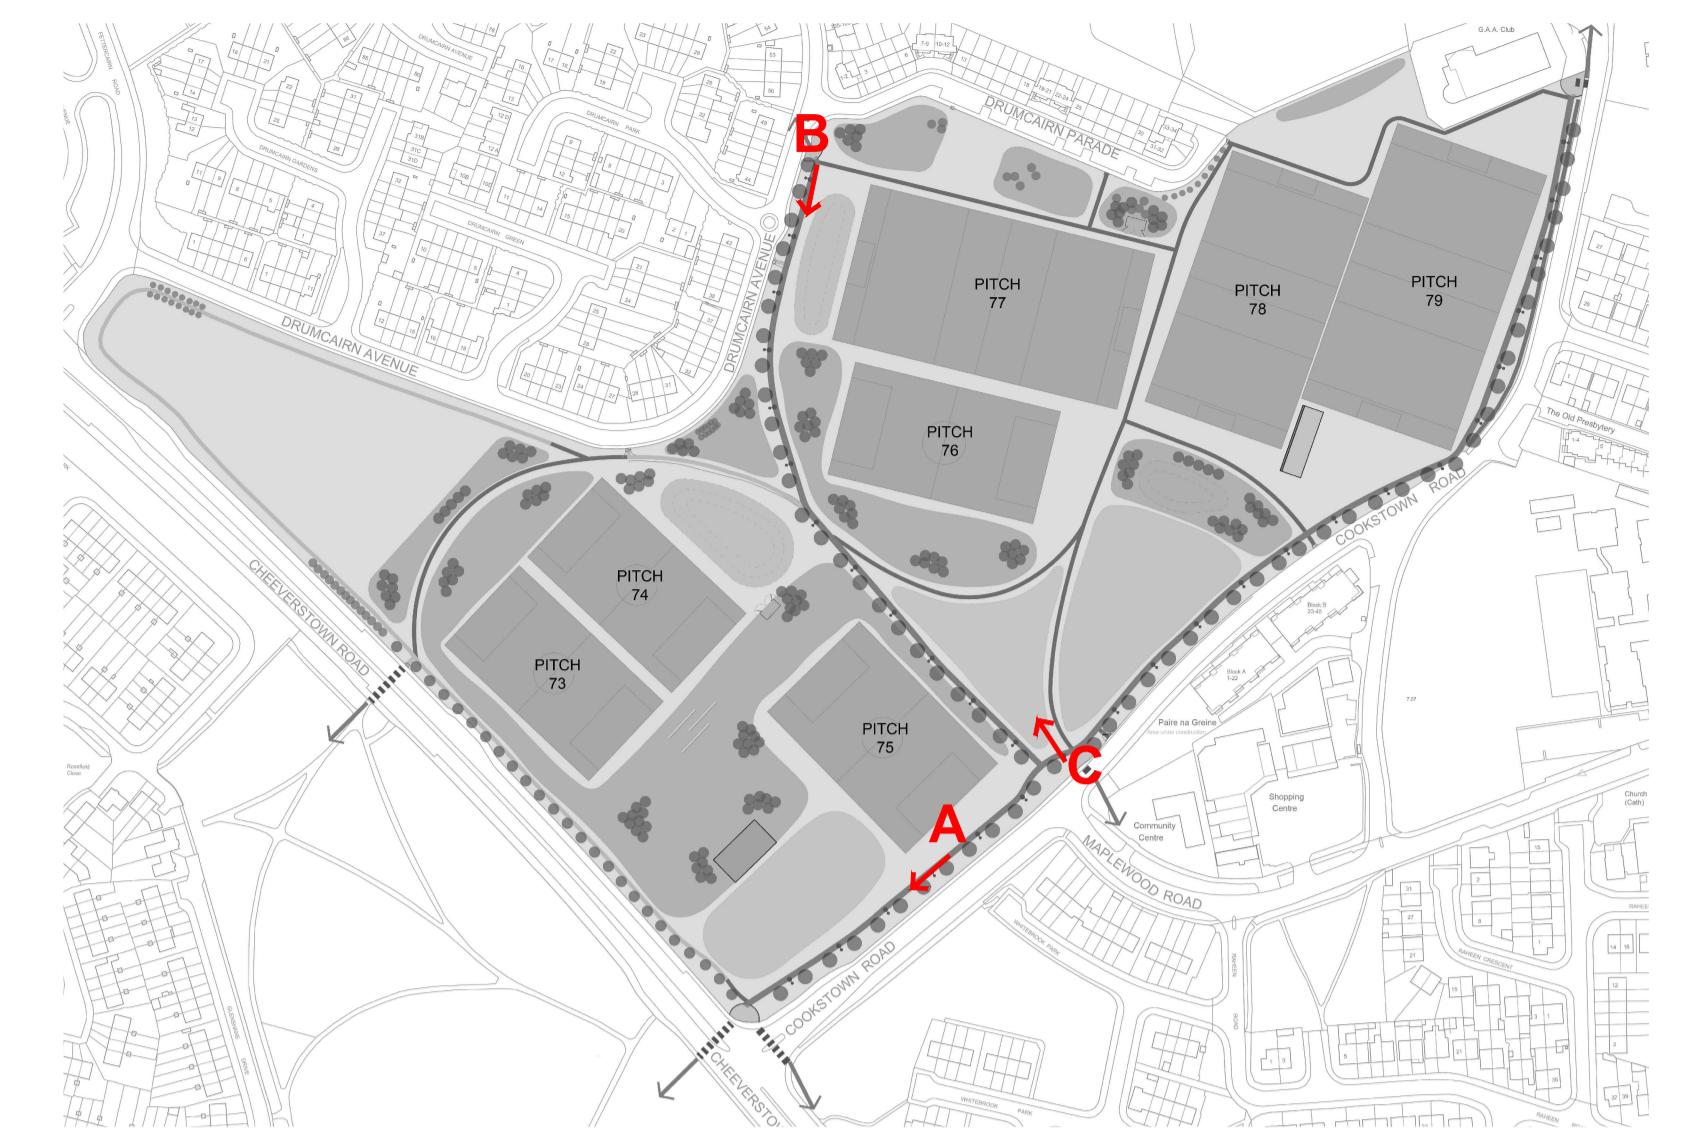

Illustrative View C



Illustrative View B

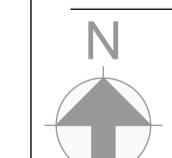

- / - / -
Issue Date By Chkd Appd

SDCC
Comhairle Contae
Átha Cliath Theas
South Dublin
County Council

Job Title
Butler McGee Park Redevelopment
Tallaght, Dublin 24
Scale NTS
Date 29/10/25

Nicholas de Jong Associates
U R B A N D E S I G N

Drawing Title
PHOTOMONTAGES
Drawing Status
Part-8 Planning
Job No 2505 Drawing No L-009 Issue -