




- KEY
- Main entrance areas
 - Low walls, 1.4m high stone-clad
 - Controlled access gate (existing re-used where practicable)
 - Maintenance access gate, existing (re-furbished as required)
 - Path lighting
 - Tiered seating built into the bank
 - Goal storage compounds
 - Pedestrian and cycle links
 - Primary paths, pedestrian/cycle (3m wide) with tree planting and path lights
 - Secondary footpaths, resurfaced as required
 - New secondary footpaths (2m wide)
 - Teen Zone: Located inside the southern main entrance with natural overlooking from both roads, informally sport-focused with a skate park & basketball court, while allowing for other teen recreational & social elements that integrate seamlessly into the overall park layout.
 - Playground/ Family area with feature climbing feature wall: Located beside the central main entrance, creating a welcoming and lively arrival point.
 - Dog Park: Located north of the central main entrance.
 - Ball wall with flood lighting: can facilitate a number of sports including football, hurling, tennis, handball etc.
 - MUGA with flood lighting: Located adjacent to the Teen Zone and close to the southern main entrance.
 - Playing pitches: Pitches to be refurbished as required with some relocation to enhance the character of the main entrances, reduce pressure on secondary accesses, & strengthen overall park focus.
 - Meadow grassland: Adding biodiversity and aesthetic interest, whilst providing a framework structure to the park.
 - Amenity grassland
 - SuDS attenuation basin
 - Existing trees
 - Formal trees
 - Native tree groups
 - Hedgerow replacement

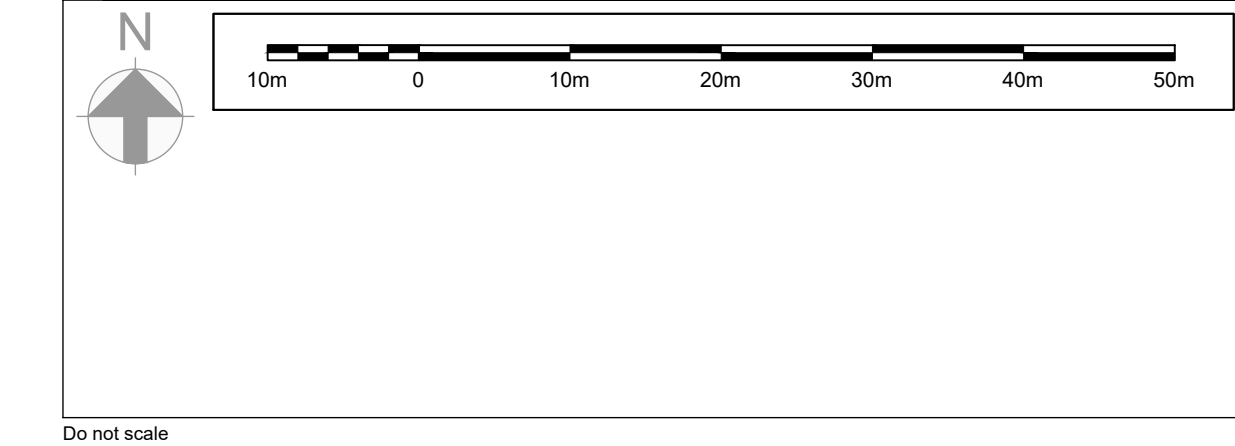

<table><tr><td>A</td><td>31/10/25</td><td>SMcK</td><td>NdeJ</td><td>NdeJ</td></tr><tr><td colspan="5">Client comments applied</td></tr><tr><td>Issue</td><td>Date</td><td>By</td><td>Chkd</td><td>Appd</td></tr></table>					A	31/10/25	SMcK	NdeJ	NdeJ	Client comments applied					Issue	Date	By	Chkd	Appd	<p>Client</p> <p>SDCC</p> <p>Comhairle Contae Átha Cliath Theas South Dublin County Council</p>	<p>Job Title</p> <p>Butler McGee Park Upgrade, Jobstown, Tallaght, Dublin 24</p> <p>Scale 1:500 at A1</p> <p>Date 29/10/25</p>	<p>Drawing Title</p> <p>DETAILED LAYOUT PLAN 1 OF 4</p> <p>Drawing Status</p> <p>Part-8 Planning</p> <table><tr><td>Job No</td><td>Drawing No</td><td>Issue</td></tr><tr><td>2505</td><td>L-005</td><td>A</td></tr></table>	Job No	Drawing No	Issue	2505	L-005	A
A	31/10/25	SMcK	NdeJ	NdeJ																								
Client comments applied																												
Issue	Date	By	Chkd	Appd																								
Job No	Drawing No	Issue																										
2505	L-005	A																										