


LOCK ROAD,
GRANGE
CASTLE WEST,
TRAVELLER
ACCOMMODATION

PART 8
PLANNING
APPLICATION

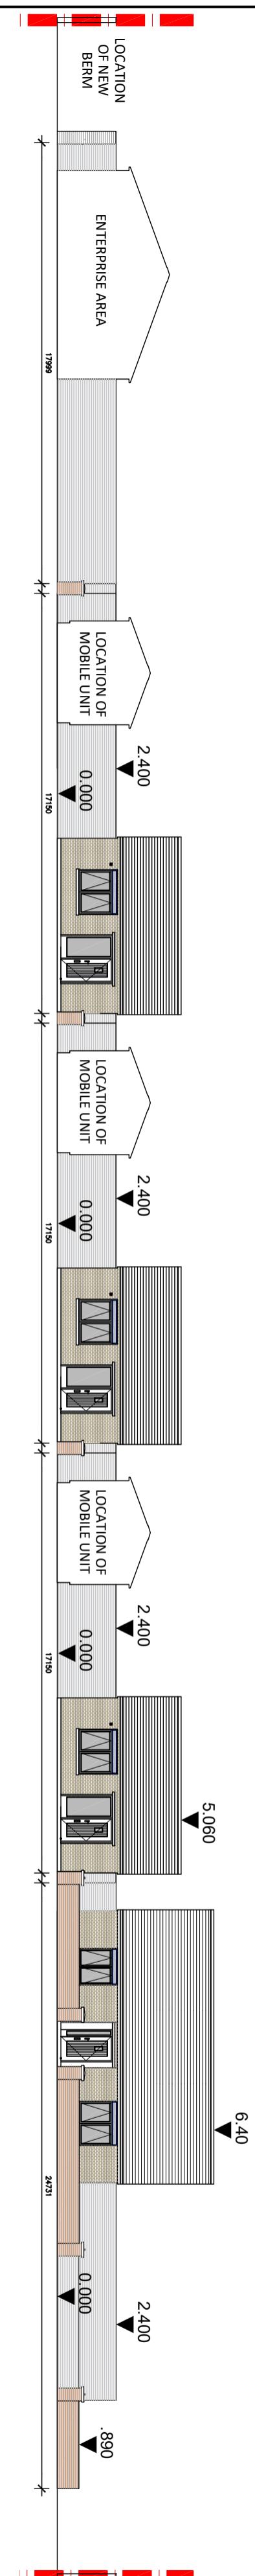

1
P07
PROPOSED SITE SECTION D-D &
ELEVATION
SCALE = 1:200@A2

INCLUDES ORDNANCE SURVEY IRELAND DATA
REPRODUCED UNDER OSI LICENSE NUMBER
2022/23/CCMA/SOUTH/DUBLIN/COUNTY/COUNCIL
UNAUTHORISED REPRODUCTION INFRINGES
ORDNANCE SURVEY IRELAND AND
GOVERNMENT OF IRELAND COPYRIGHT ©
ORDNANCE SURVEY IRELAND, 2020

SHEET P07
PROPOSED
SITE SECTION
& ELEVATION

SDCC
Comháile Contae
South Dublin
County Council
Atha Cliath Tháis