



Do not scale from this drawing. All dimensions to be checked on site. All omissions and discrepancies to be reported to SDCC immediately.

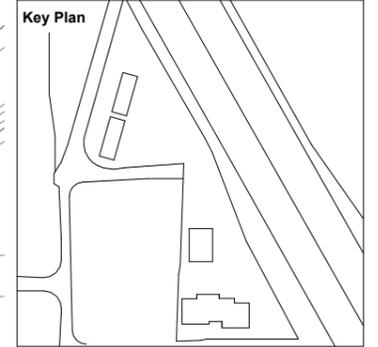

Note:
Drawings to be read in conjunction with Structural Engineers Drawings, Details and Specifications.

- Legend**
- Site Boundary
 - - - Developable Site Area (10m offset from culvert)
 - Site Notice Location

OS Map Sheet No: 3390-15 & 3390-20
Includes Ordnance Survey Ireland data reproduced under OSI license number 2023/24/cma/southdublincouncil. Unauthorised reproduction infringes Ordnance Survey Ireland and Government of Ireland copyright. © Ordnance Survey Ireland, 2024

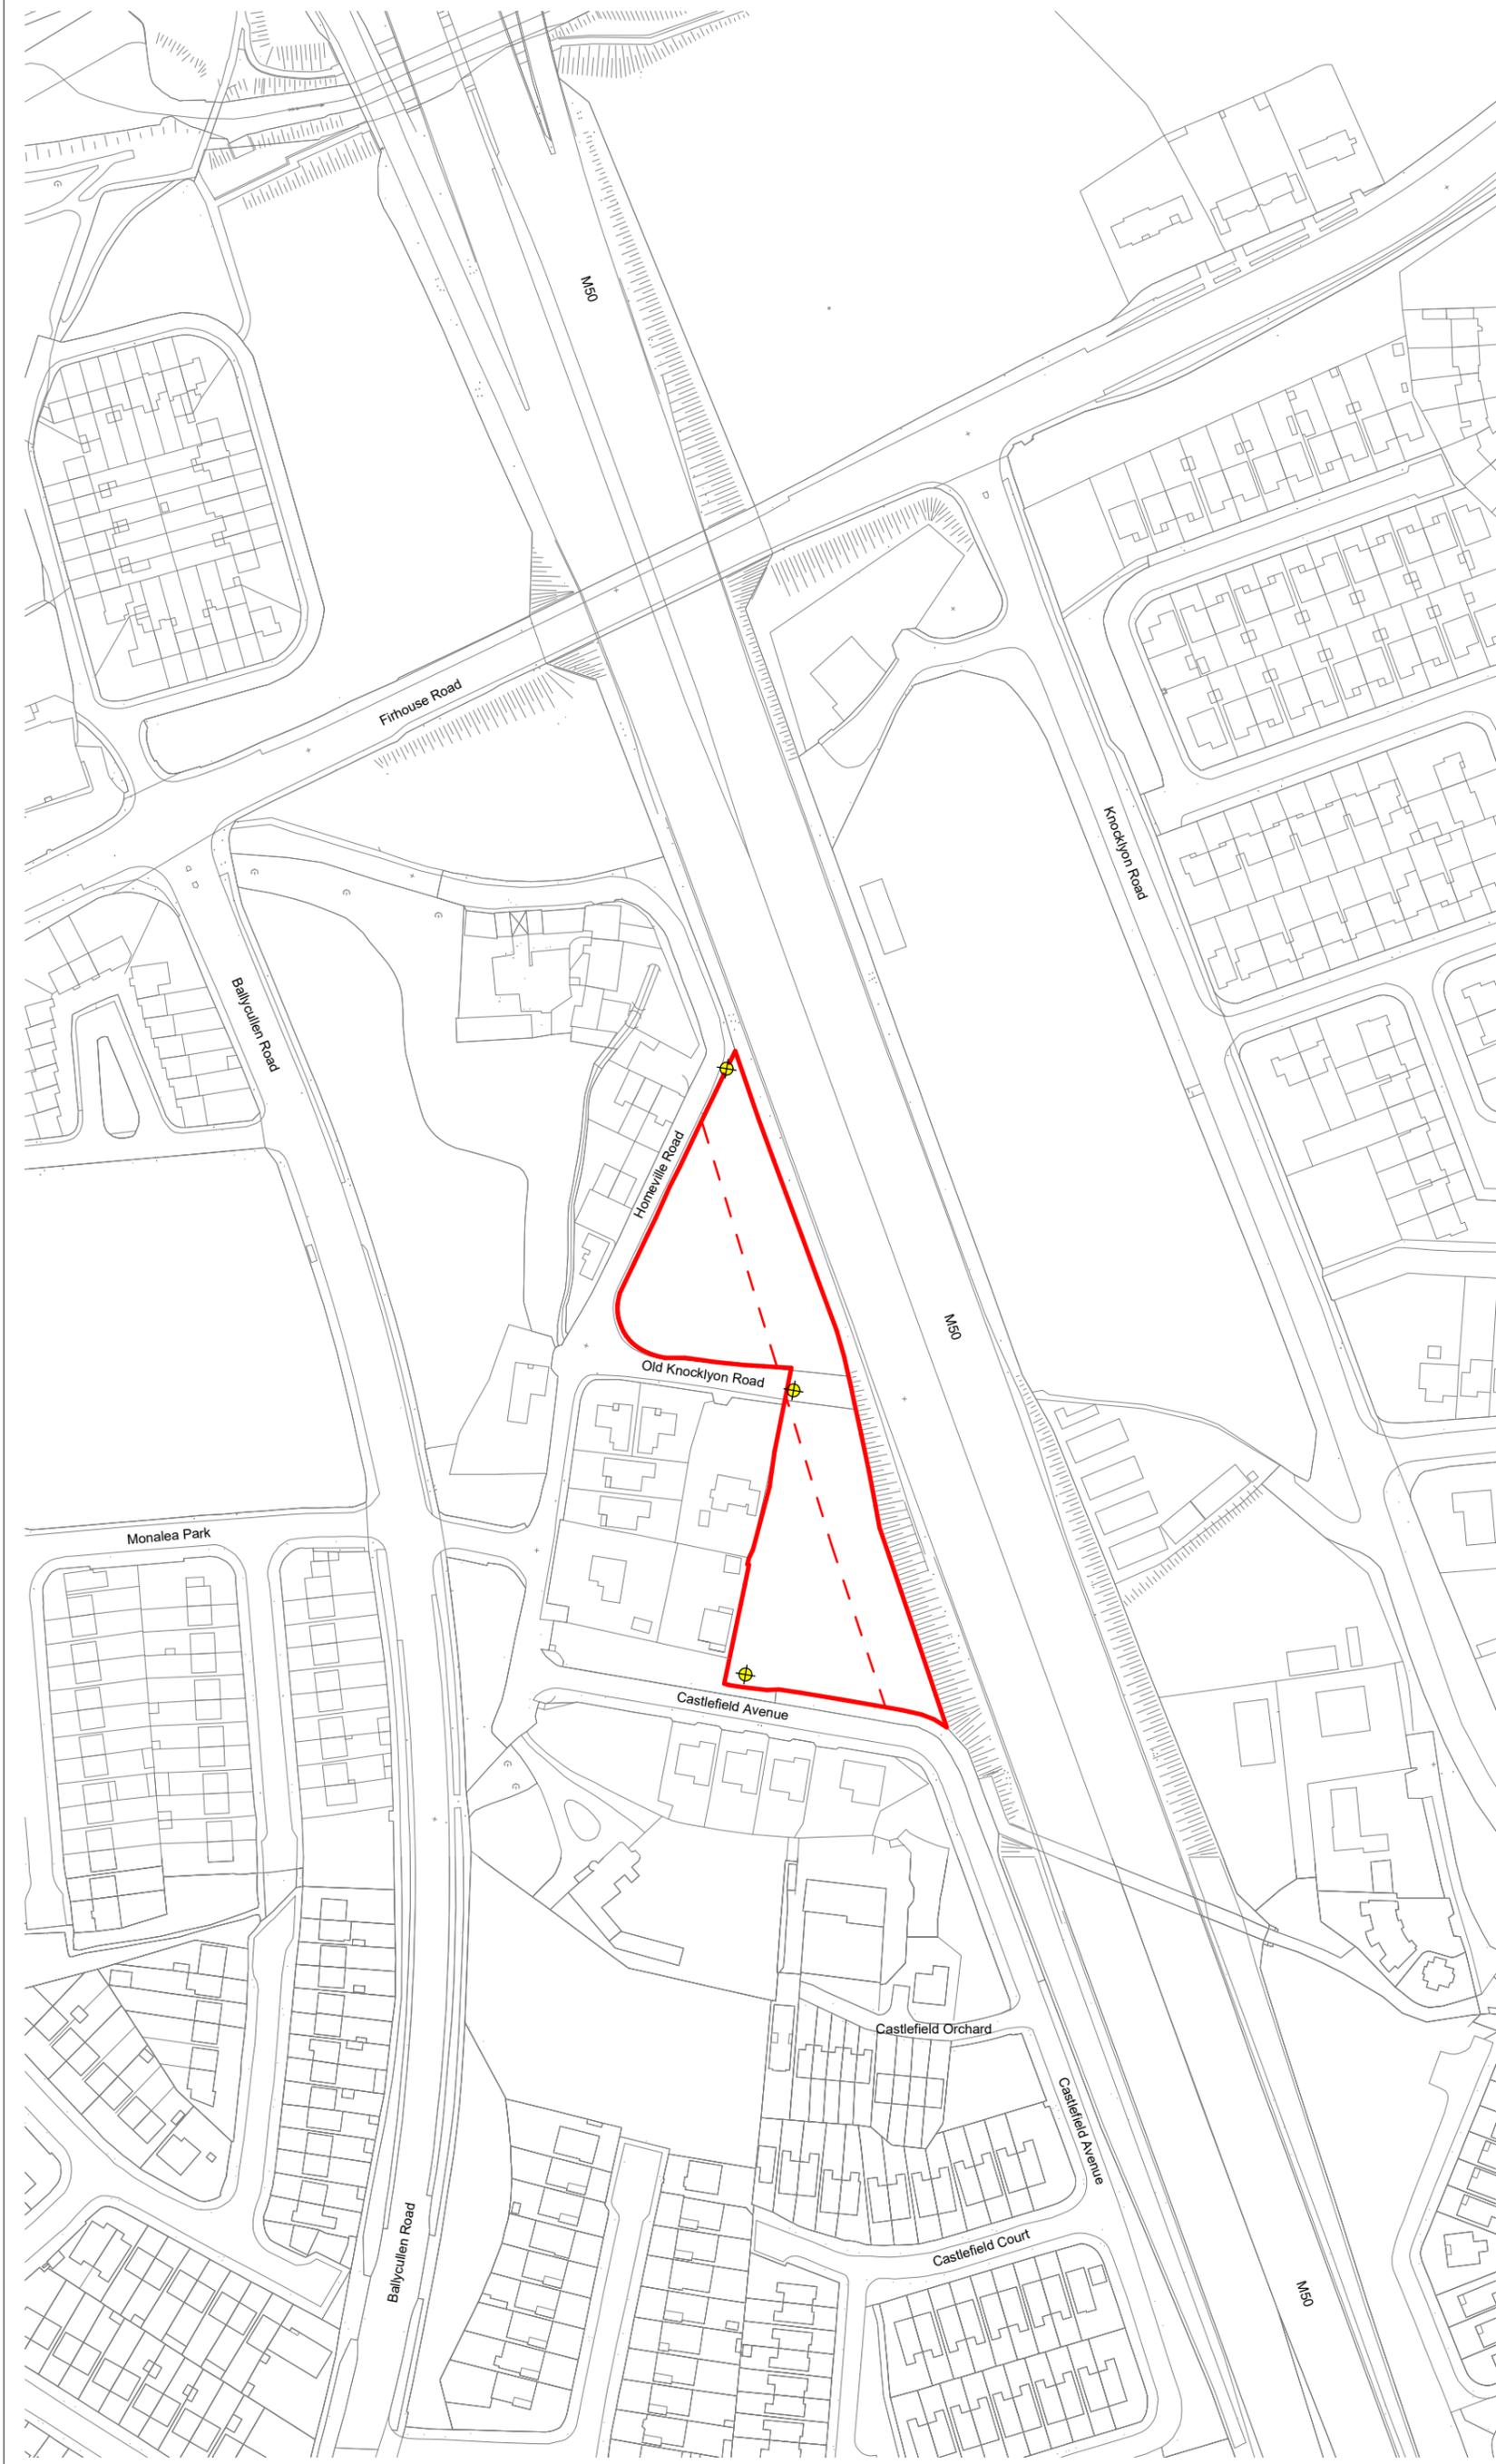

Part 8 Planning Application	05/03/26	P1
Description	Date	Chk Rev



Comhairle Contae South Dublin
Átha Cliath Theas County Council
Architects Department
County Hall, Tallaght, Dublin 24
Tel: 01 414 9000

Project
Castlefield Avenue
Housing Development at Castlefield Ave & Old Knocklyon Rd, D16

Title
Site Location Map

Status
Part 8

Job Number	Scale @ ISO A3	Drawn
2302	1 : 2000	PC

Drawing Number	Revision
2302-SDCC-ZZ-ZZ-DR-A-PL001	P1

