



CASTLETYMON LIBRARY

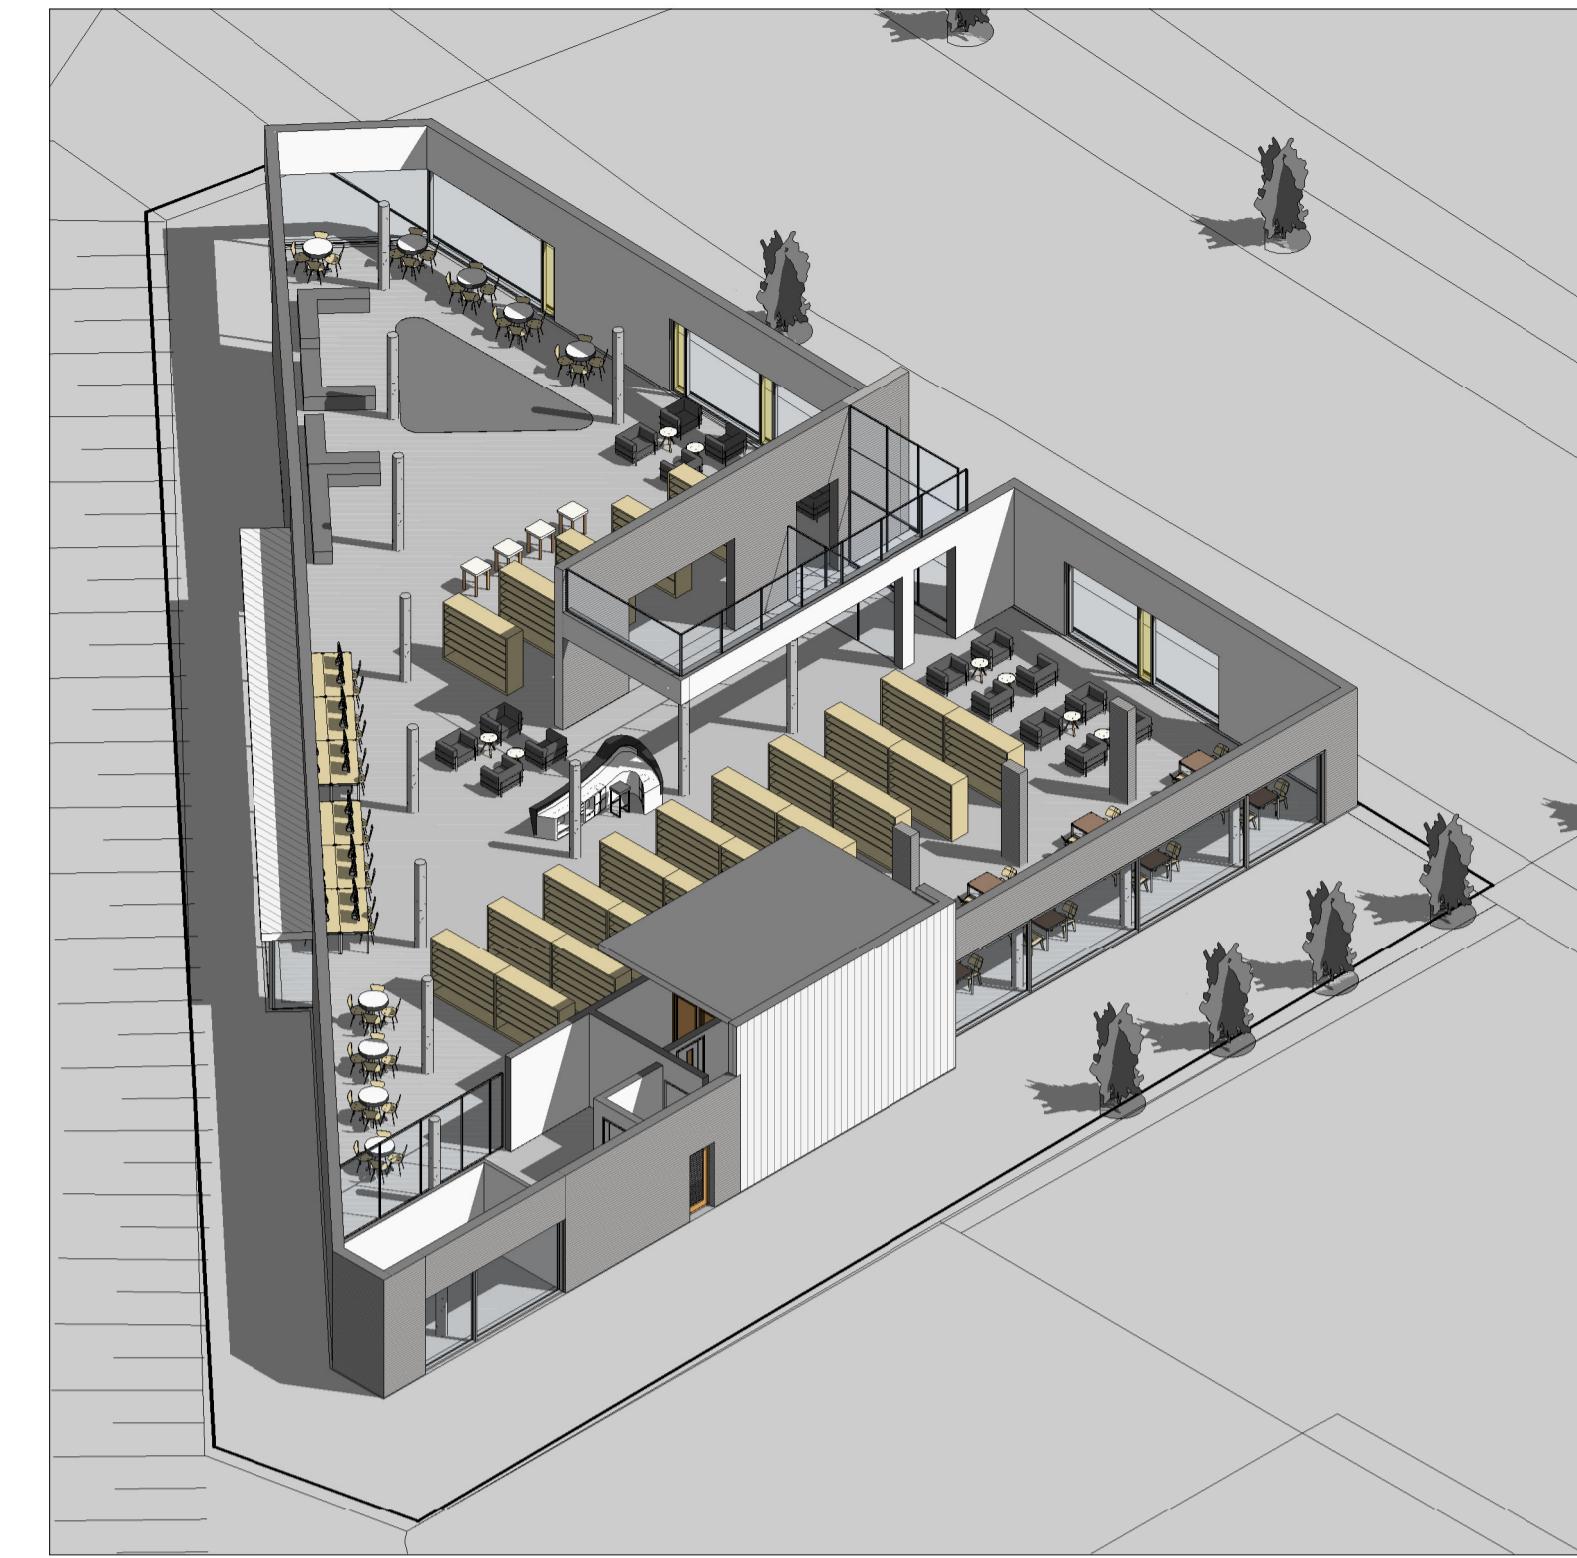

1 3D - 1

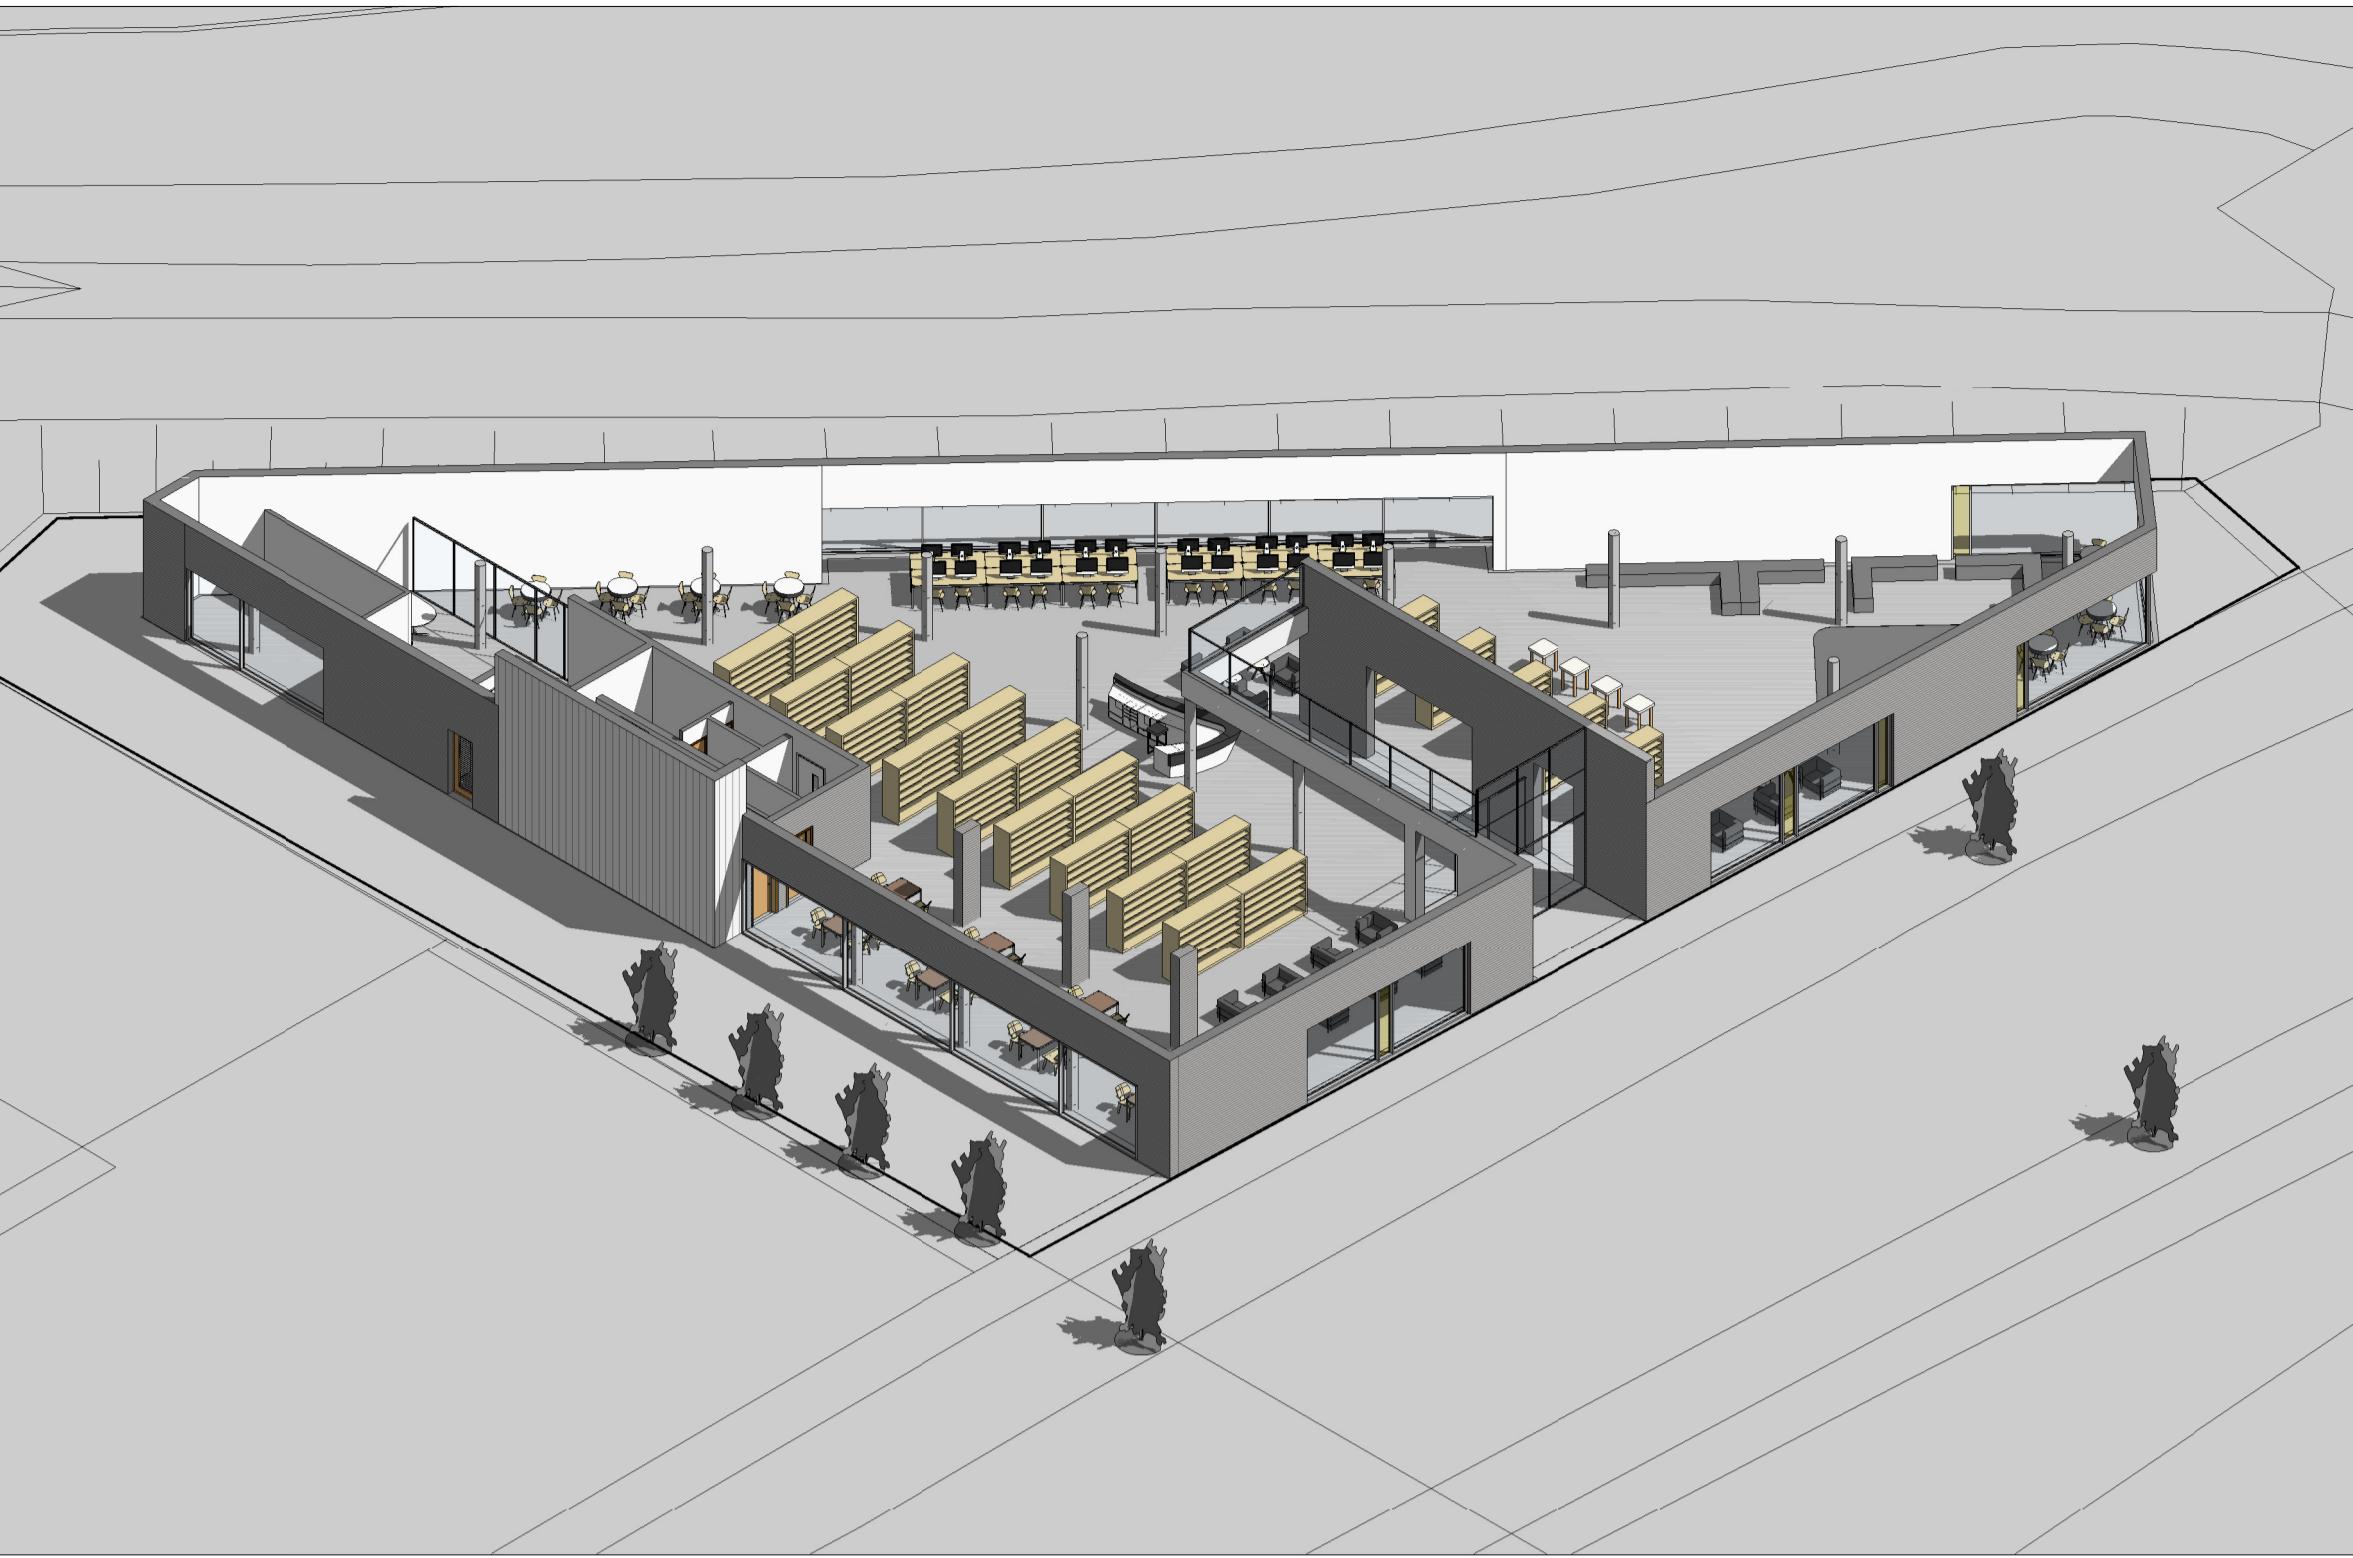


2 3D - 2



7 3D View towards Reception



6 3D View towards Reading Area

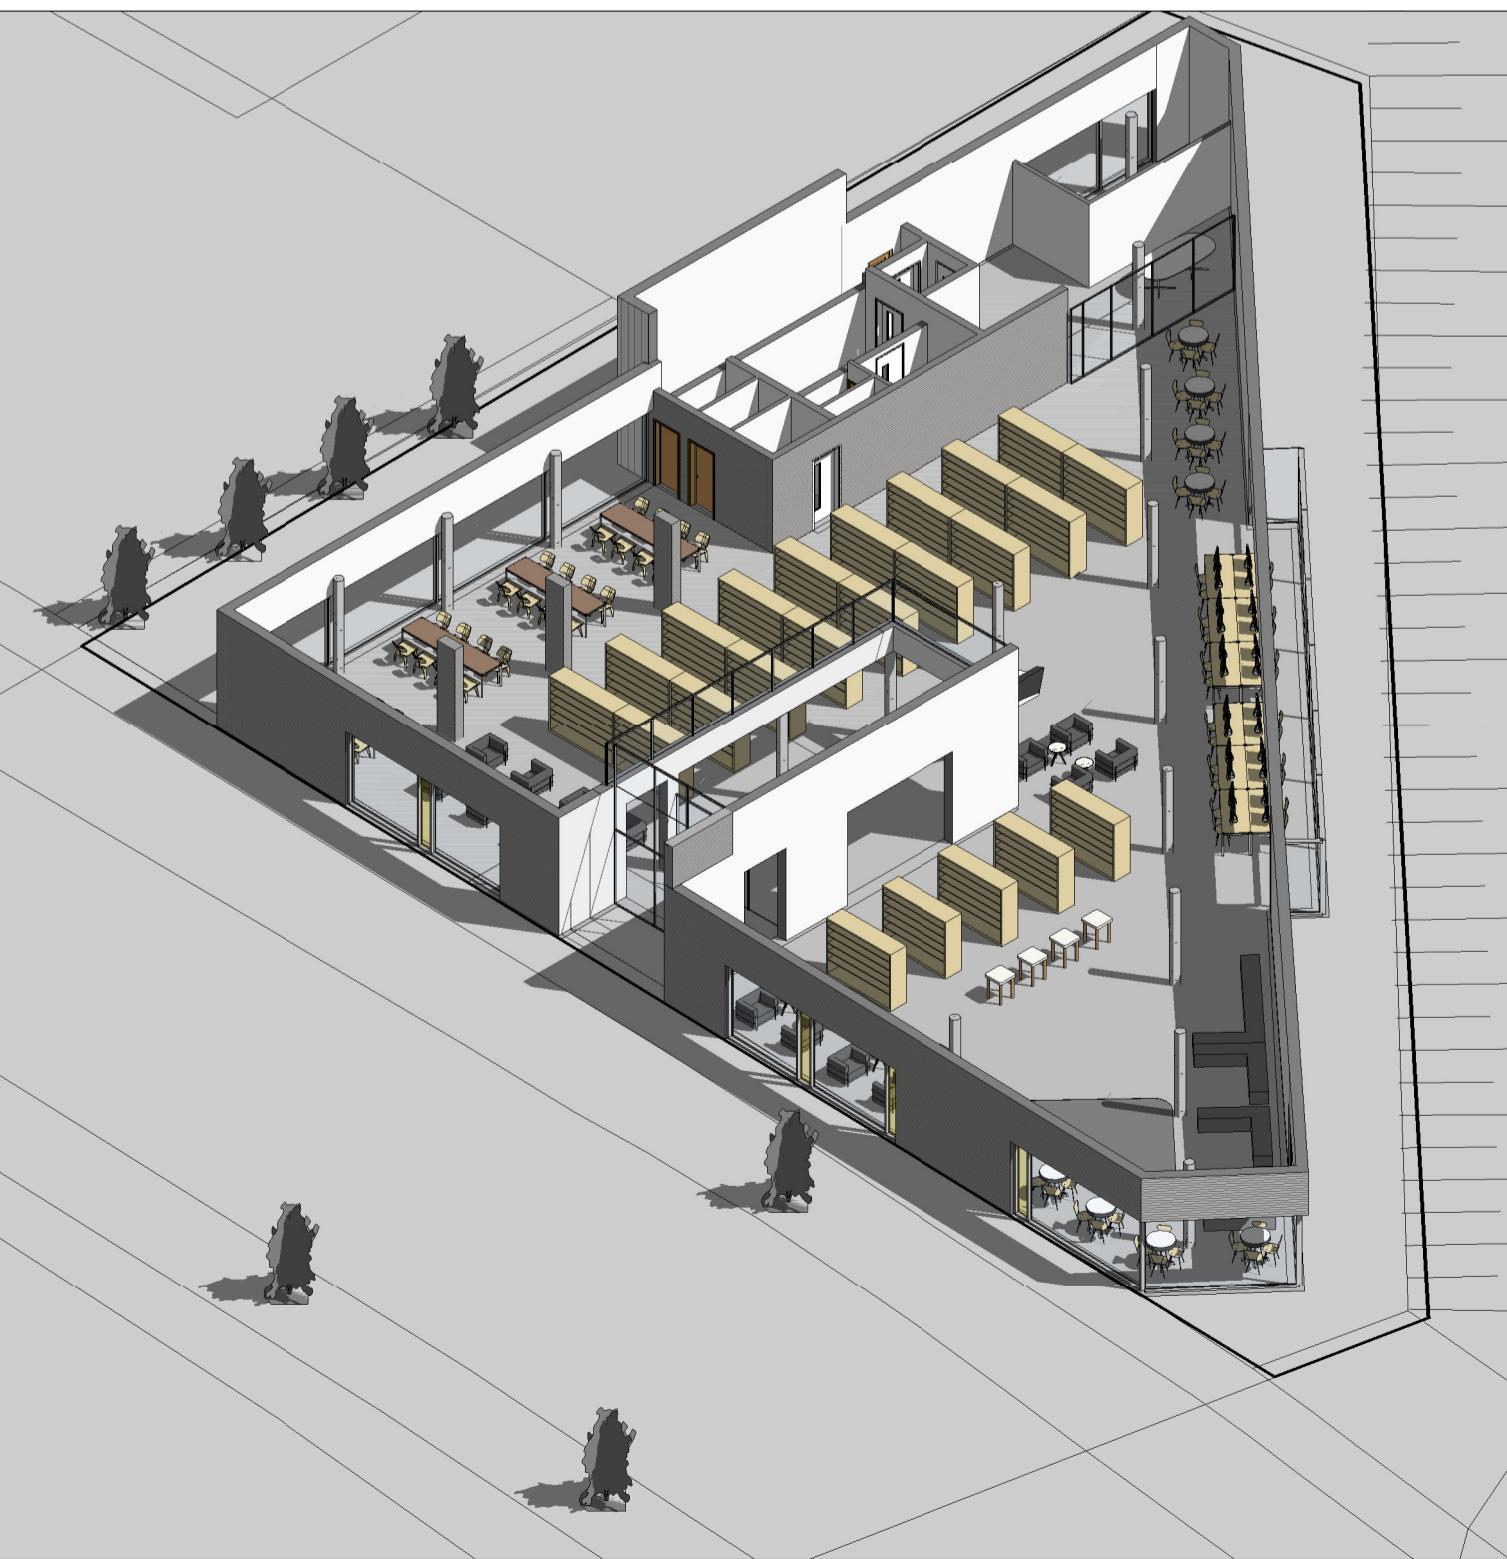

5 3D View towards PCs



3 3D - 4

4 3D - 3

DRAWING:
Internal 3D Views
SCALE:
DRAWN BY: LByrne
DATE: June 2016
DRAWING NO: 103

Comhairle Contae
Átha Cliath Theas
South Dublin County Council

County Architect - Eddie Conroy
B. Arch., M. Arch.Sc., FRIAI
Architects' Department,
County Hall, Tallaght,
Dublin 24.
Tel: 01 414 9000

PART 8