




Typical Cross Section - Existing Width

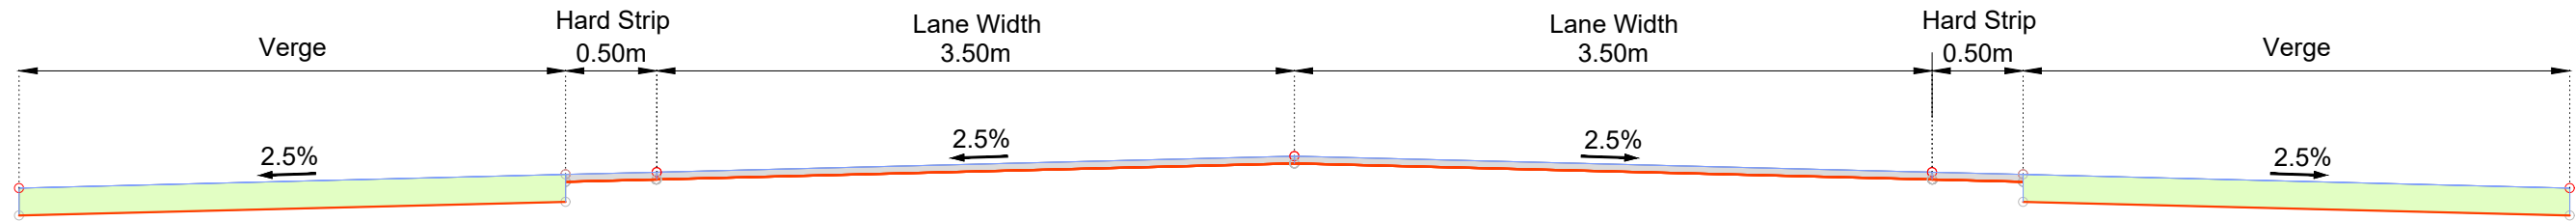

Typical Cross Section - Reduced Width (Traffic Calming)

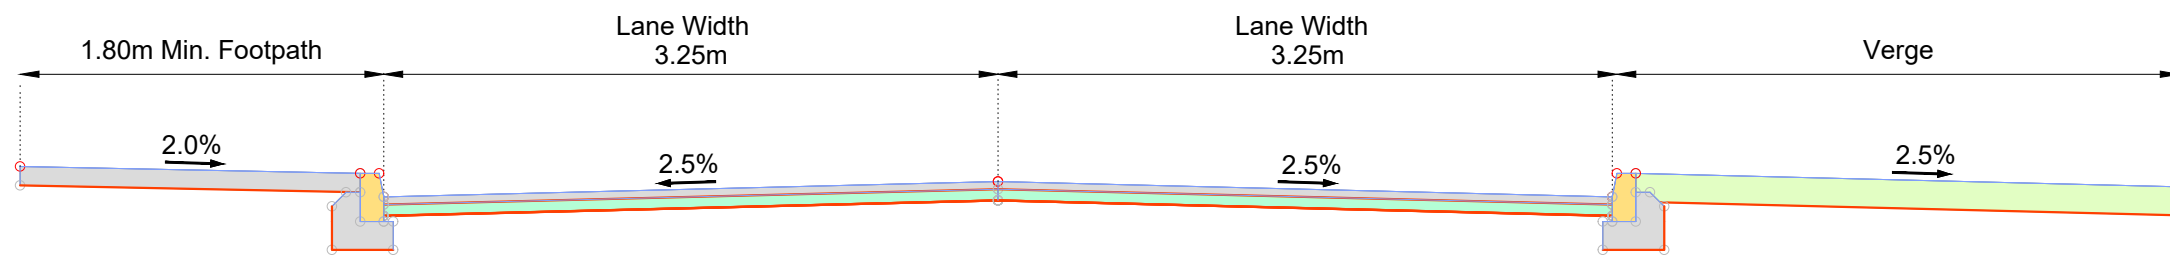

Typical Cross Section - Reduced Width with Super Elevation (Traffic Calming Area)

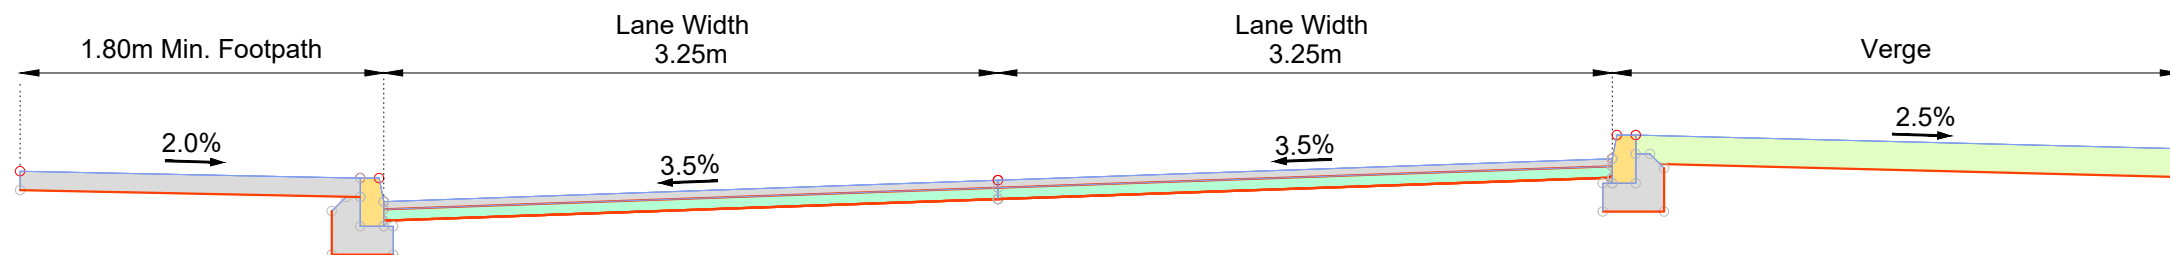

Suffix	Initials	Date	Description
B	MA	May 26	For Planning
A	MA	Mar. 26	For Issue
REVISIONS			

PROJECT	N81 Brittas Village Traffic Calming & Urban Renewal Scheme Road Safety Improvement Scheme		
DRAWING	Typical Cross Sections		
Filename:	N:\Projects\NRO239\40 - Phase 3 ...	Dwg. No:	NRO239\0000\DR\308
		1 of 1	

Scale:	1:40 @ A3
Date:	May 26
Drawn by:	MA
Checked:	CJO
Revision	B