




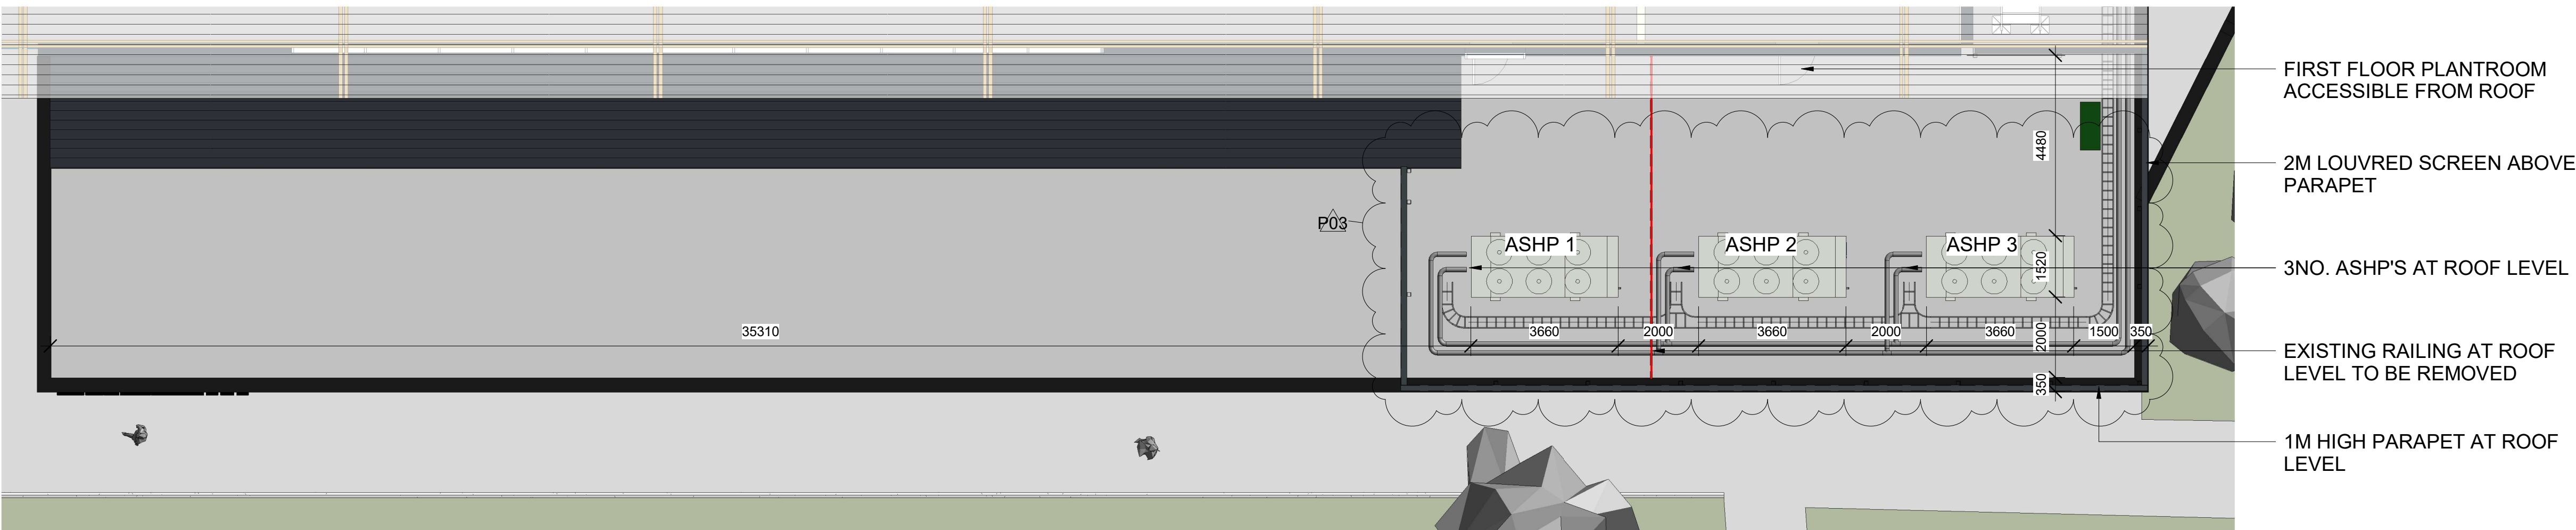


Clondalkin Leisure Centre- General Arrangement Plan
1 : 100

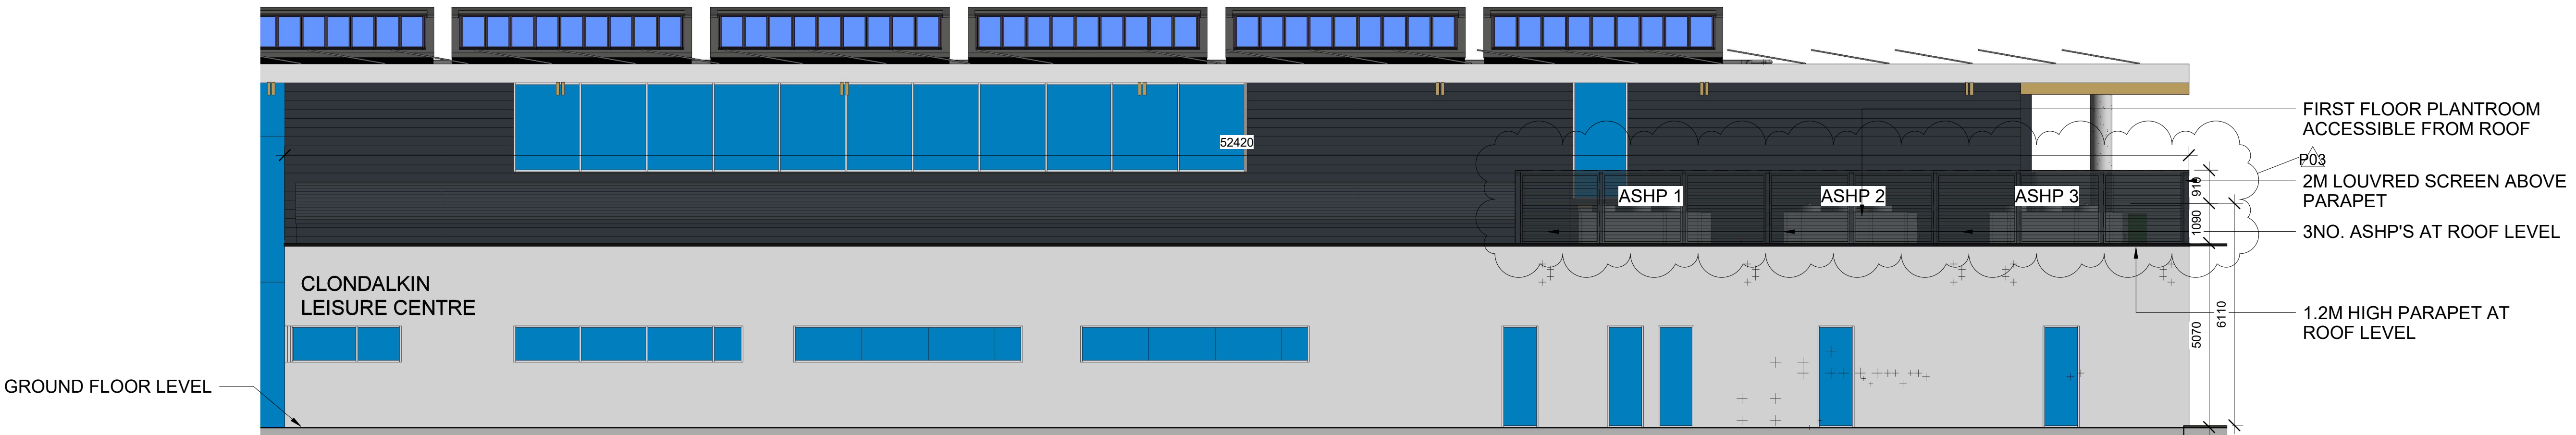

Clondalkin Leisure Centre - General Arrangement Section 01
1 : 100

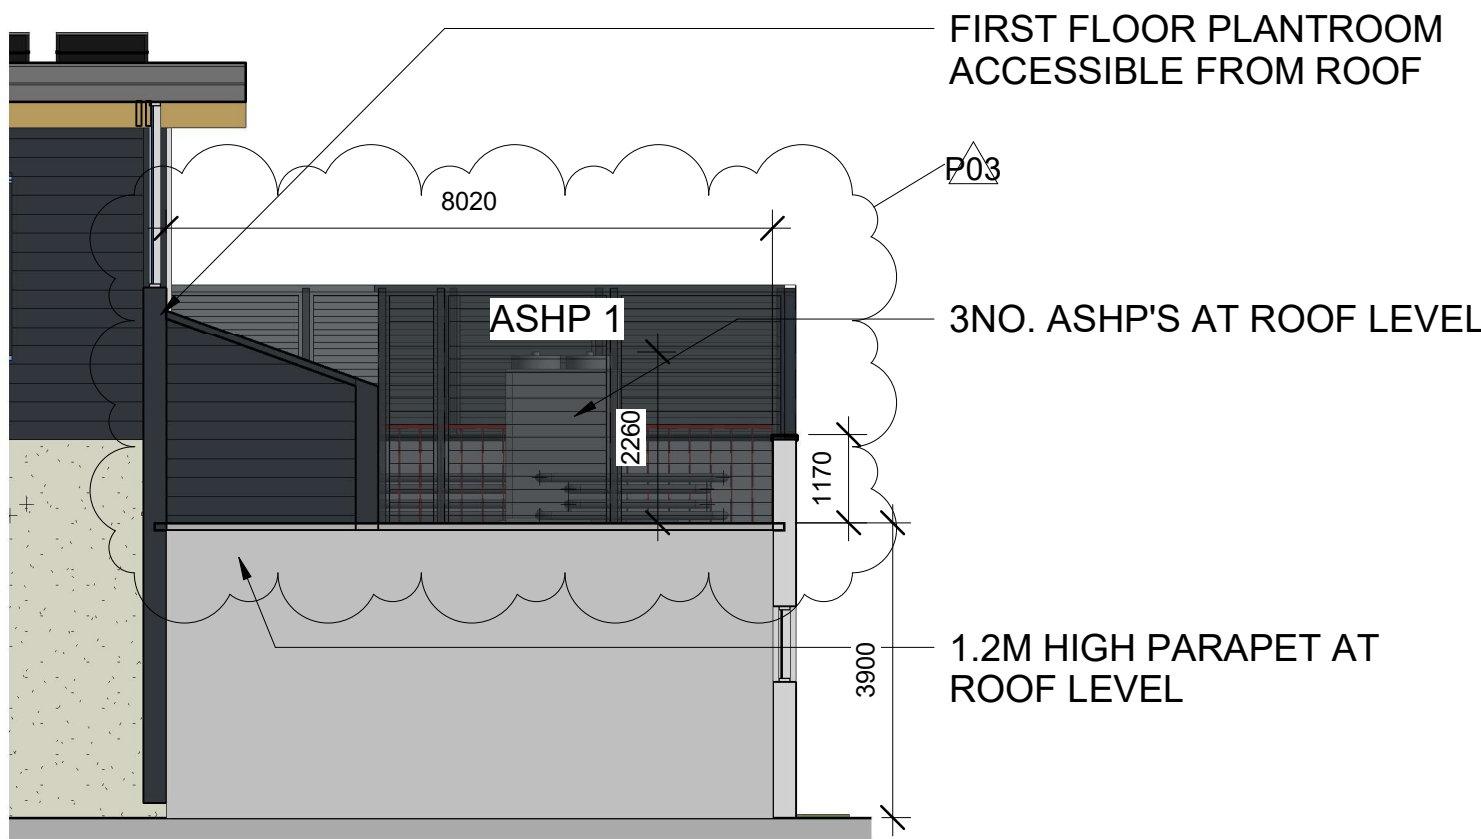

Clondalkin Leisure Centre- General Arrangement Section 02
1 : 100

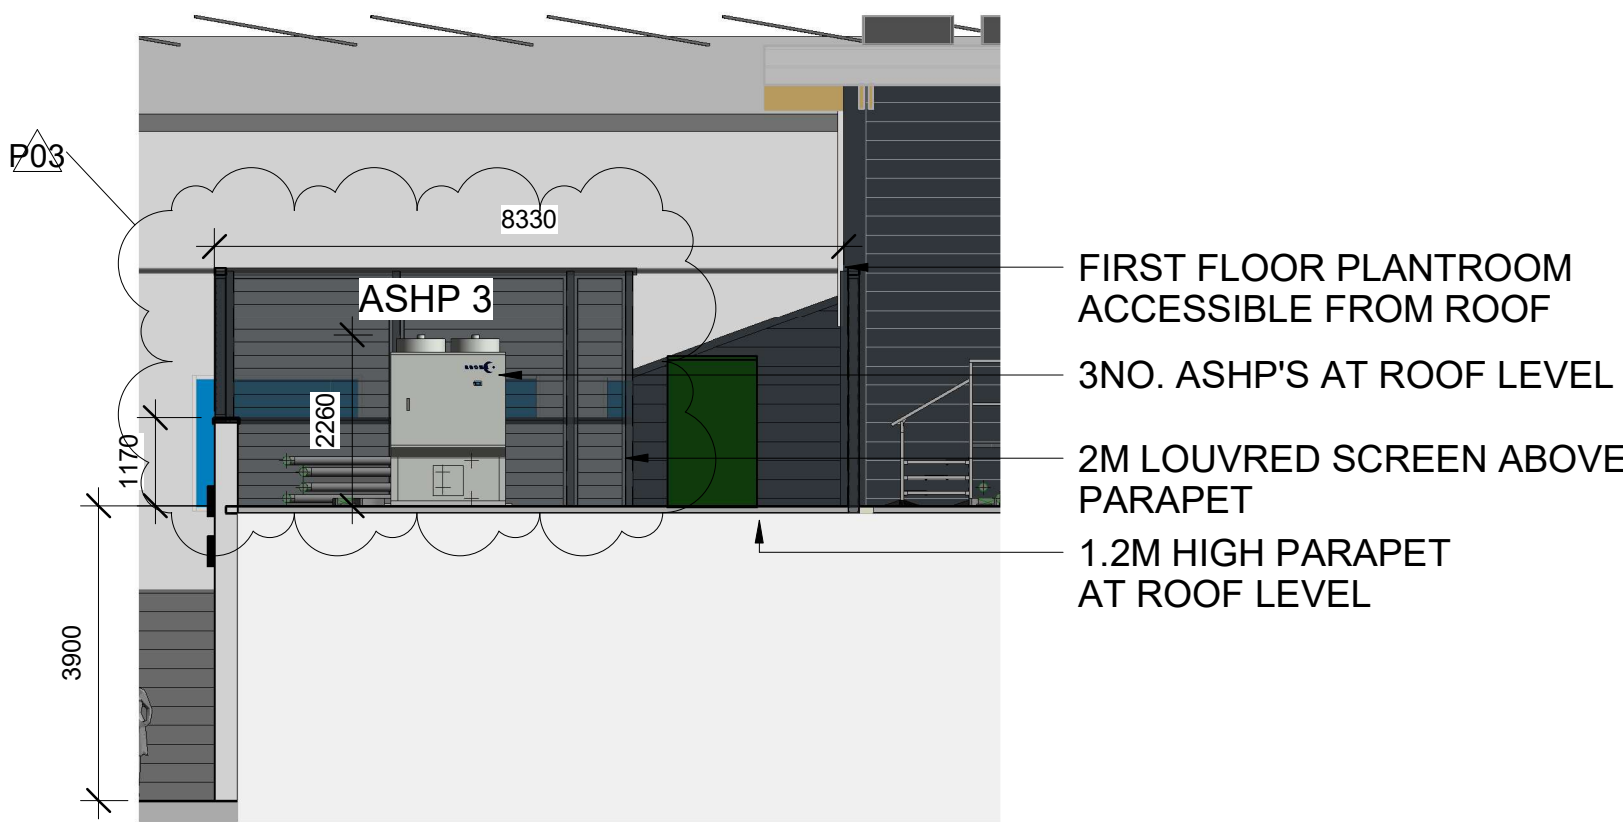

Clondalkin Leisure Centre- General Arrangement Section 03
1 : 100



Clondalkin Leisure Centre- General Arrangement Section 04
1 : 100

Disclaimer:
This drawing is the property of Alternative Heat © to be used only in this project, unless contractually otherwise stated, which purpose is for spatial co-ordination, and it has been prepared from historical information of external consultants, so it cannot be guaranteed accurate, therefore it must not be scaled either in printed or electronic versions, and reference must be made to the individual consultant information for exact figured dimensions & co-ordination, and any discrepancies/ambiguities within this drawing and information provided elsewhere, must be reported immediately to Alternative Heat for clarification prior the manufacture of any components and on-site installation/construction/selling out, which works unless specifically directed otherwise in the specification are to be carried out in accordance with the latest British standards and codes of practice, and all contractors are responsible to check all information prior carrying the works.

Notes:
1. For insulation specification refer to technical submittal.
2. All Dimensions are in millimetres unless otherwise noted.
3. All invert levels are given to entire of pipe.
4. All invert levels are taken from SS.F.F.L +0.00mm.
5. All pipe DN65-300 to be material Spec - P230G4.
6. All pipe DN15-50 to be material Spec - ST195T, threaded to EN10242.
7. All external pipe to be trace heated and aluminium clad.
8. All external valves to be fully weather-proofed.

P03	15.06.26	Louvred screen added back as per comments from client on the 15.06.26 view added showing proposed location of DWH heat pump	JR	CF
P02	09.06.26	Acoustic screen removed and note added to PI for Axi-Clare requirement	JR	CF
P01	06.05.26	FIRST ISSUE	JR	CF
Rev	Date	Revision Notes	Drw	Chk
Client:  Comhairle Contae Altha Cliath Thosaigh South Dublin County Council				
alternativeHEAT Commercial Energy Solutions				
T: +44 (0) 28 4377 0700 E: info@alternativeheat.co.uk Unit 15A, Scarra Road Industrial Estate, Banbridge, BT32 3QD				
Project: SOUTH DUBLIN COUNTY COUNCIL				
Drawing Title: Clondalkin Leisure Centre - ASHP Compound General Arrangement Plan				
Project Status: PLANNING		Project Revision: P03		
Scale: 1:100	Original Date: 05/05/26	Drawn: JR	Checked: CF	
Drawing Number: SDC2401-ALT-CLC-XX-PL-U-00002				