


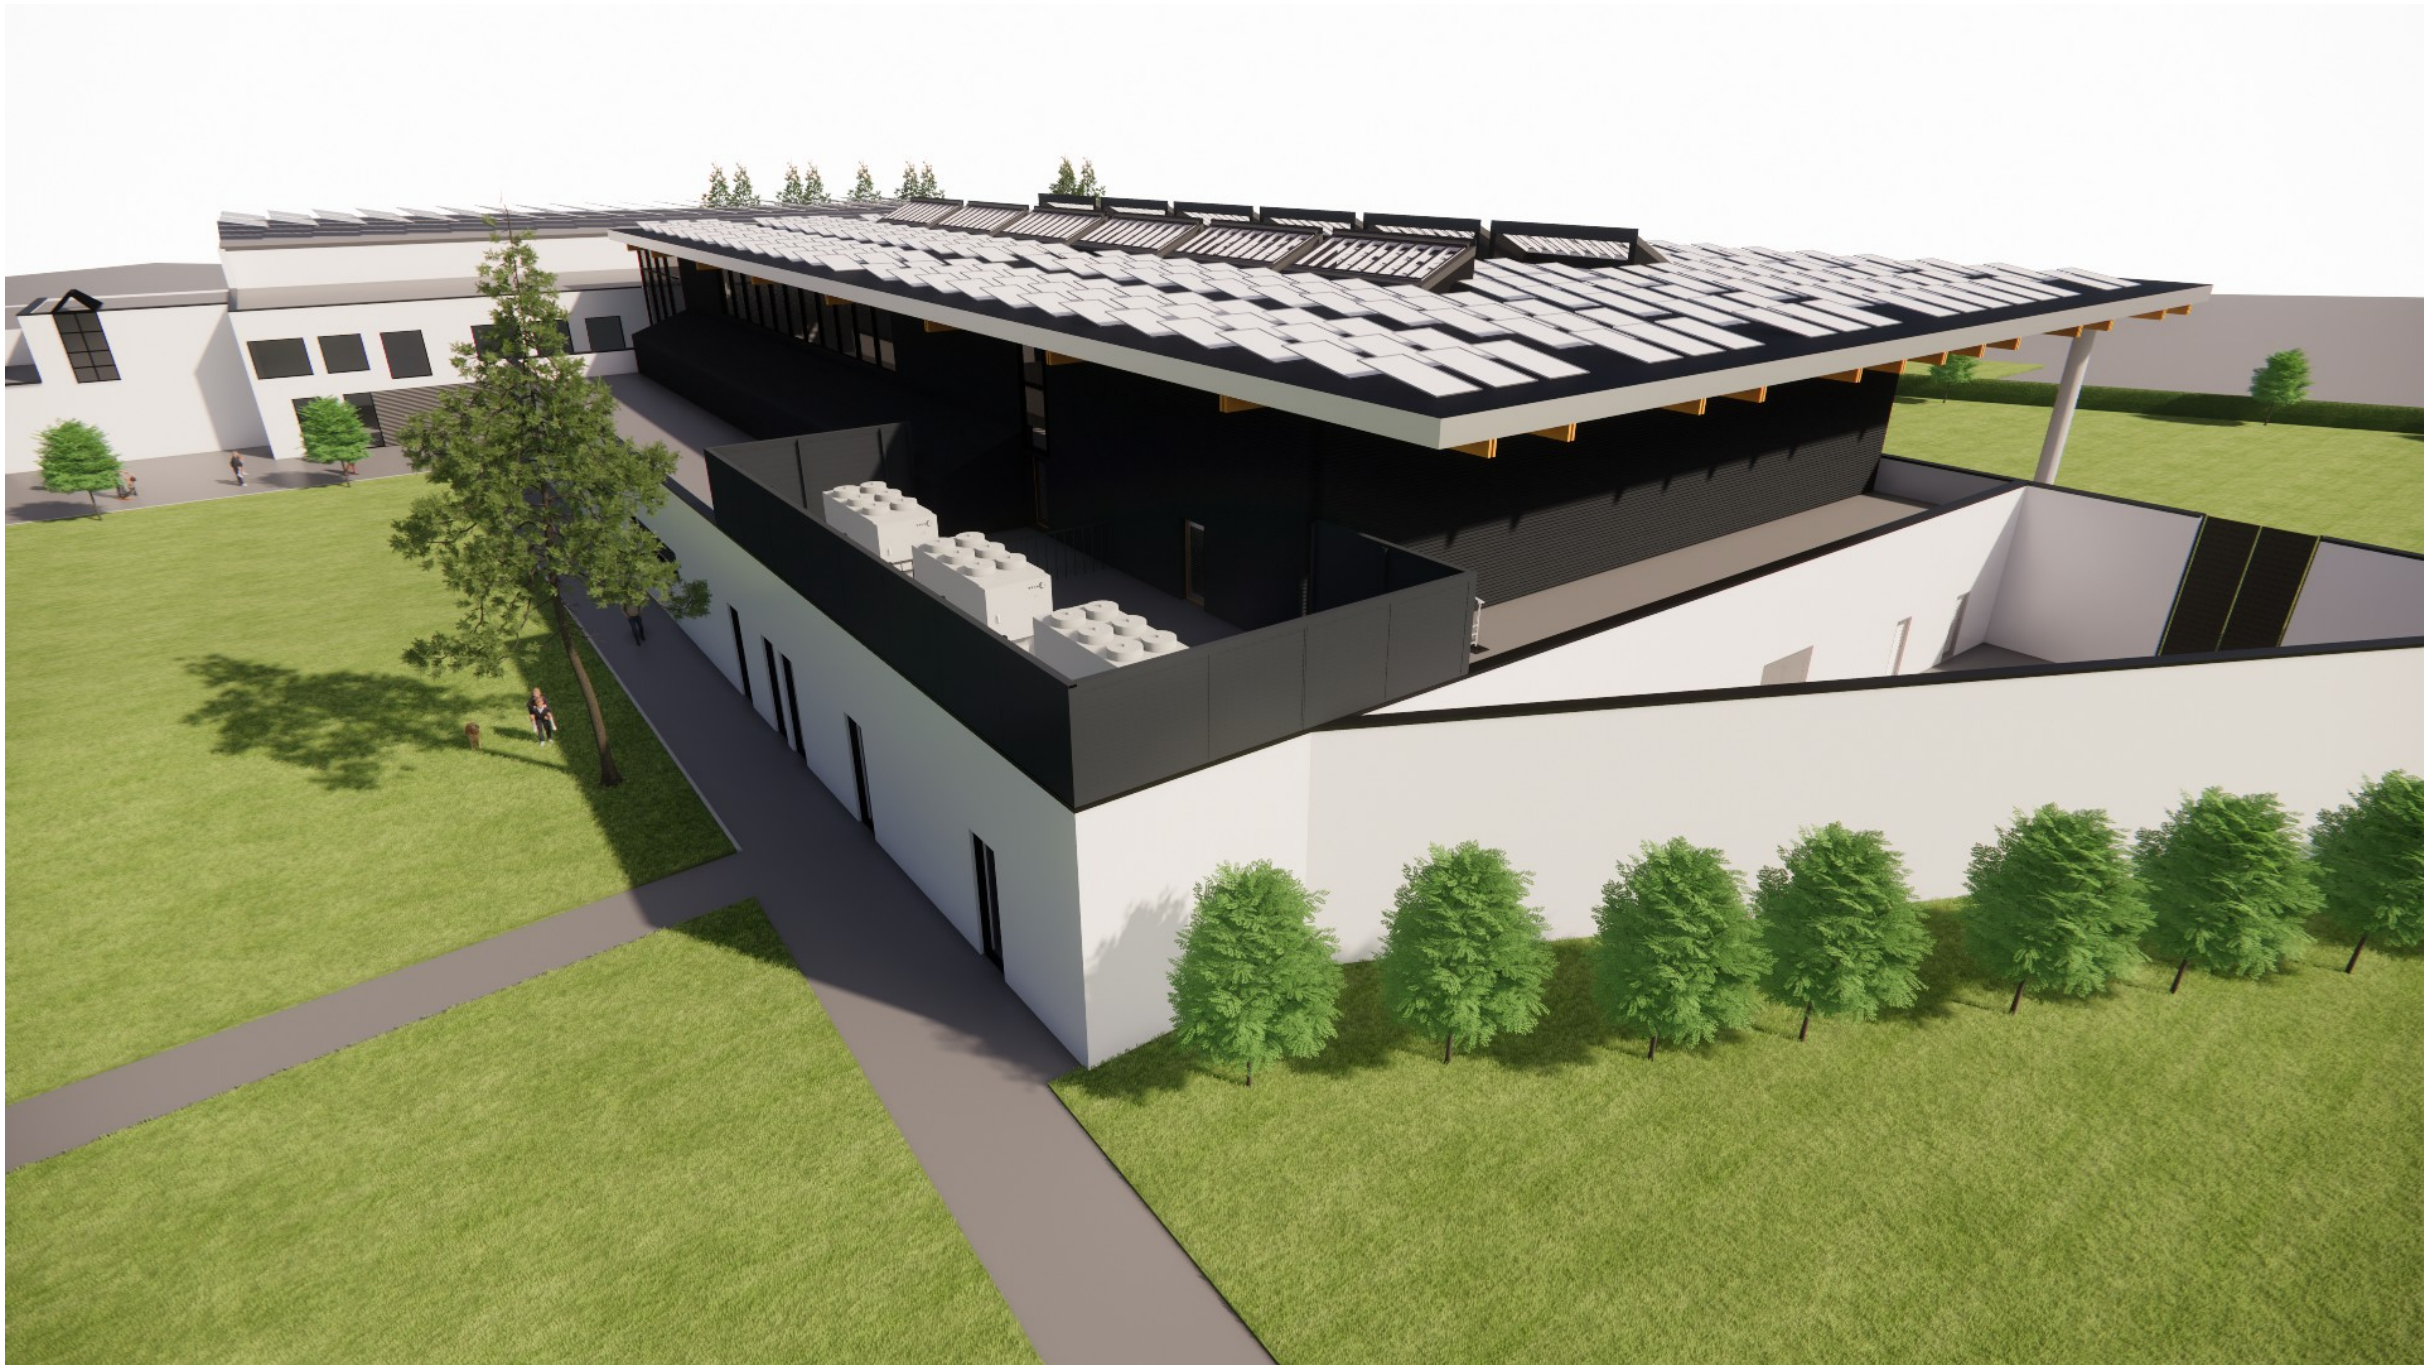

Disclaimer:

This drawing is the property of **Alternative Heat** © to be used only in this project, unless contractually otherwise stated, which purpose is for spatial co-ordination, and it has been prepared from historical information of external consultants, so it cannot be guaranteed accurate, therefore it must **not be scaled** either in printed or electronic versions, and reference must be made to the individual consultant information for exact figured dimensions & co-ordination; and any discrepancies/ambiguities within this drawing and information provided elsewhere, must be reported immediately to Alternative Heat for clarification prior the manufacture of any components and on-site installation/construction/setting-out, which works unless specifically directed otherwise in the specification are to be carried out in accordance with the latest British standards and codes of practice, and all contractors are responsible to check all information prior carrying the works.

|     |          |   |     |     |
|-----|----------|---|-----|-----|
|     |          |   |     |     |
| P03 | 15.06.26 | Louvred screen added back as per comments from client on the 15.06.26 view added showing proposed Location of DWH heat pump | JR  | CF  |
| P02 | 09.06.26 | Acoustic screen removed and note added to PV for Anti-Glare requirement                                                     | JR  | CF  |
| P01 | 05.05.26 | FIRST ISSUE   | JR  | CF  |
| Rev | Date     | Revision Notes   | Drw | Chk |

Client



Comhairle Contae  
Átha Cliath Theas  
South Dublin County Council

alternativeHEAT

Commercial Energy Solutions

T: +44 (0) 28 4377 0700

E: info@alternativeheat.co.uk

A: Unit 19a, Scarva road Industrial Estate, Banbridge, BT32 3QD

Project

SOUTH DUBLIN COUNTY COUNCIL

Drawing Title

Clondalkin Leisure Centre - ASHP Compound  
Renders

|                |                 |                  |         |
|----------------|-----------------|------------------|---------|
| Project Status |                 | Project Revision |         |
| PLANNING       |                 | P03              |         |
| Scale@A1       | Originated Date | Drawn            | Checked |
| 1 : 1          | 05/05/26        | JR               | CF      |

Drawing Number

SDC2401-ALT-CLC-XX-PL-U-00003