


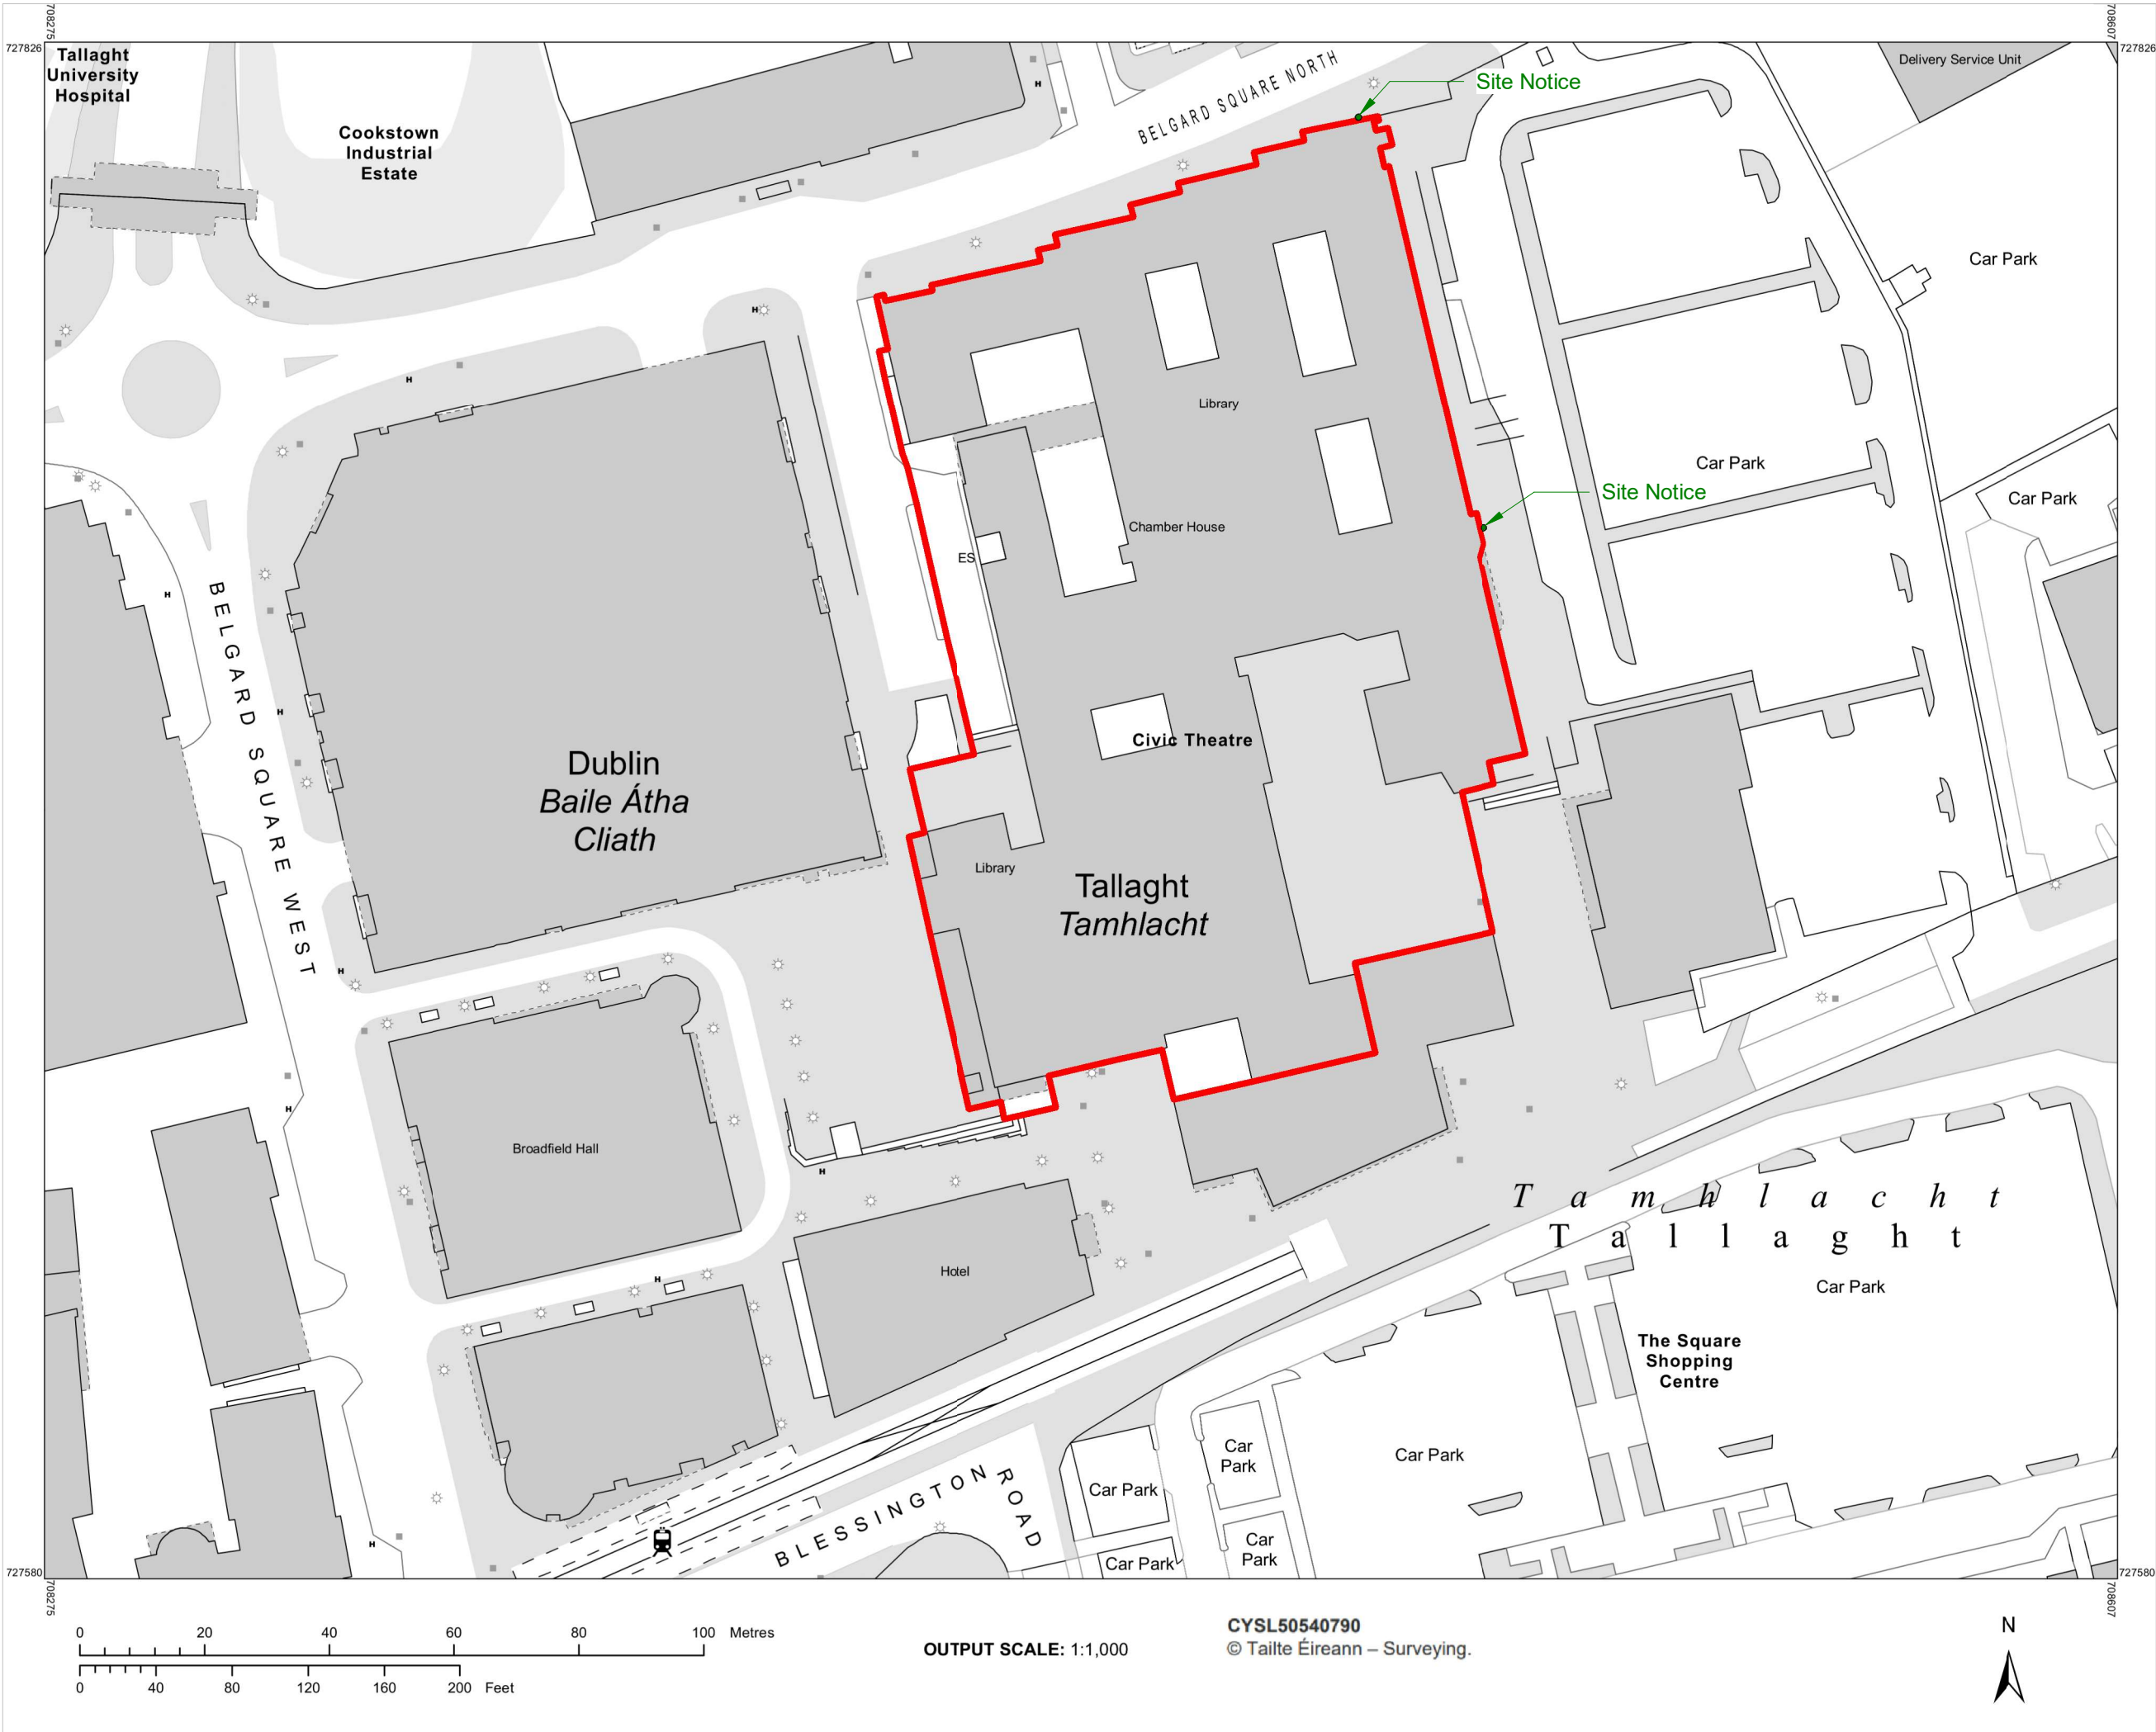

**Disclaimer:**

This drawing is the property of **Alternative Heat** © to be used only in this project, unless contractually otherwise stated, which purpose is for spatial co-ordination, and it has been prepared from historical information of external consultants, so it cannot be guaranteed accurate, therefore it must **not be scaled** either in printed or electronic versions, and reference must be made to the individual consultant information for exact figured dimensions & co-ordination; and any discrepancies/ambiguities within this drawing and information provided elsewhere, must be reported immediately to Alternative Heat for clarification prior the manufacture of any components and on-site installation/construction/setting-out, which works unless specifically directed otherwise in the specification are to be carried out in accordance with the latest British standards and codes of practice, and all contractors are responsible to check all information prior carrying the works.

|     |          |                               |     |     |
|-----|----------|-------------------------------|-----|-----|
| P02 | 08/07/26 | Site Notice Location(s) Added | JR  | CF  |
| P01 | 09/06/26 | First Issue                   | JR  | CF  |
| Rev | Date     | Revision Notes                | Drw | Chk |

Client

**SDCC**

Comhairle Contae  
Atha Cliath Theas

South Dublin  
County Council

**alternativeHEAT**

Commercial Energy Solutions

T: +44 (0) 28 4377 0700  
E: info@alternativeheat.co.uk  
A: Unit 19a, Scarva road Industrial Estate, Banbridge,  
BT32 3QD

Project

**SOUTH DUBLIN COUNTY COUNCIL**

Drawing Title

**County Hall & Tallaght Library -  
Site Location Plan**

|                 |                  |
|-----------------|------------------|
| Project Status  | Project Revision |
| <b>PLANNING</b> | <b>P02</b>       |

|          |                 |       |         |
|----------|-----------------|-------|---------|
| Scale@A1 | Originated Date | Drawn | Checked |
| 1 : 1000 | 09/06/26        | JR    | CF      |

Drawing Number

**SDC2401-ALT-CHL-XX-PL-U-00006**