


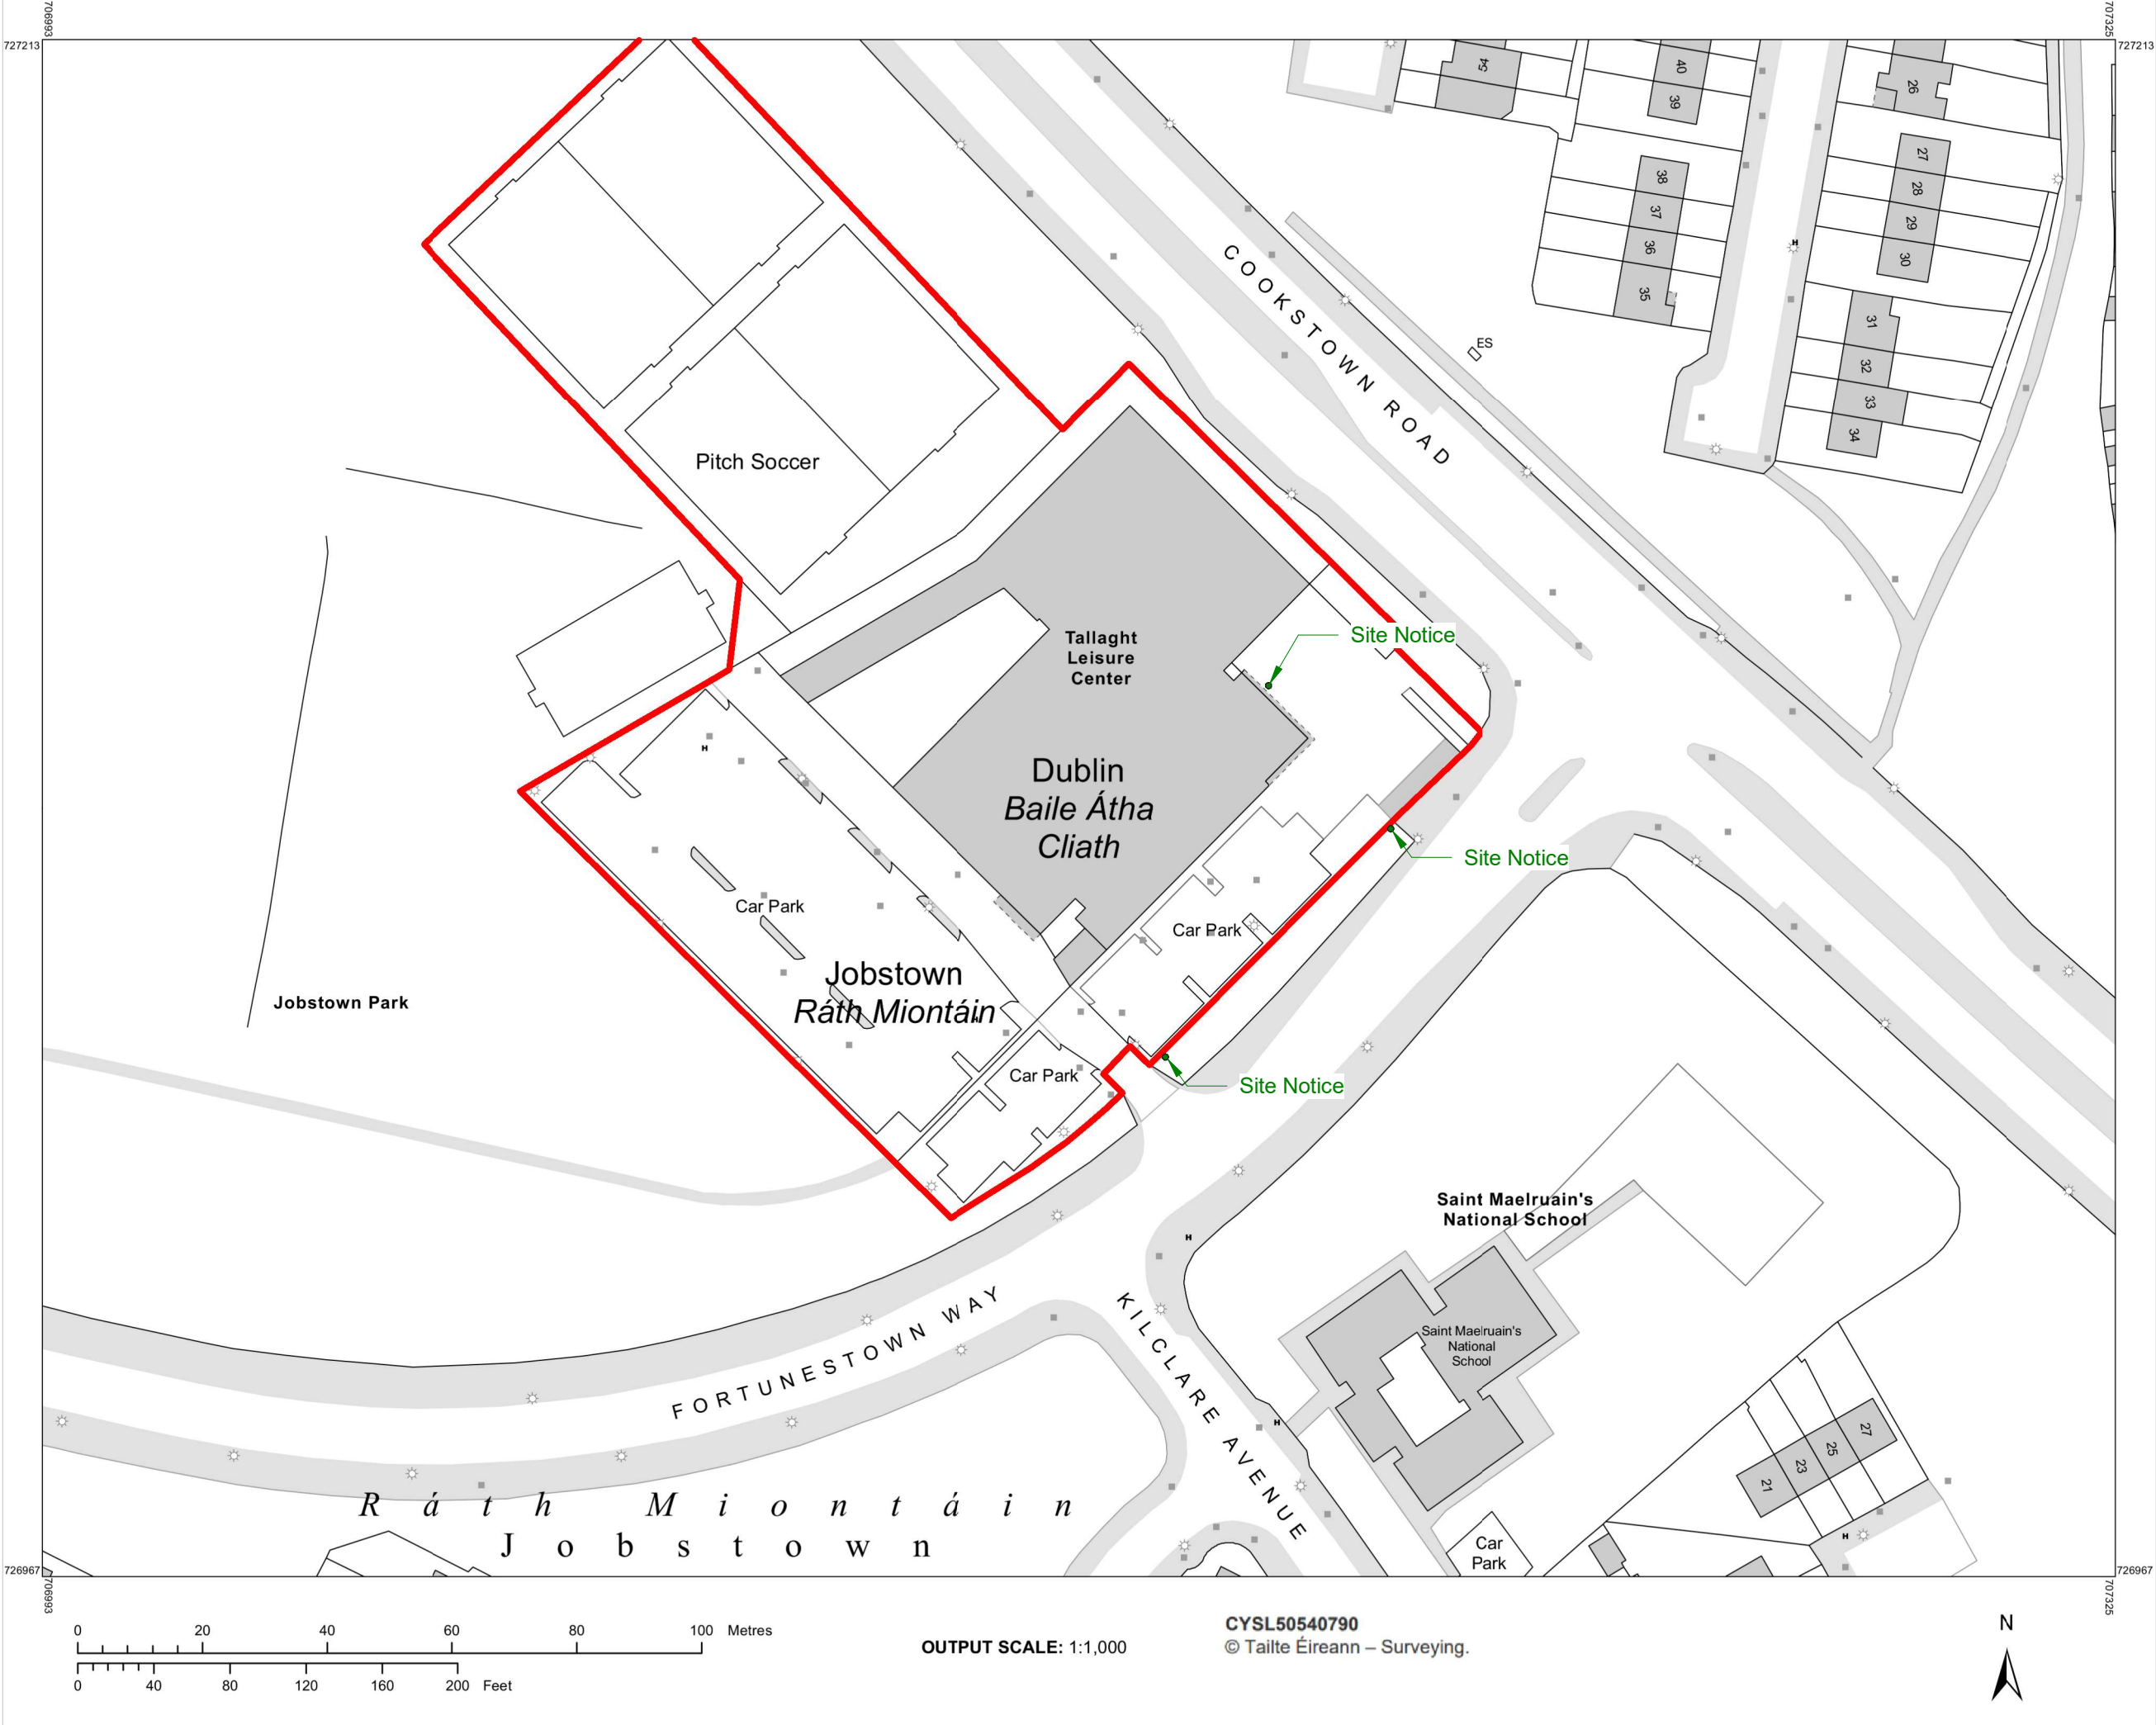

Disclaimer:

This drawing is the property of **Alternative Heat** © to be used only in this project, unless contractually otherwise stated, which purpose is for spatial co-ordination, and it has been prepared from historical information of external consultants, so it cannot be guaranteed accurate, therefore it must **not be scaled** either in printed or electronic versions, and reference must be made to the individual consultant information for exact figured dimensions & co-ordination; and any discrepancies/ambiguities within this drawing and information provided elsewhere, must be reported immediately to Alternative Heat for clarification prior the manufacture of any components and on-site installation/construction/setting-out, which works unless specifically directed otherwise in the specification are to be carried out in accordance with the latest British standards and codes of practice, and all contractors are responsible to check all information prior carrying the works.

P02	08/07/26	Site Notice Location(s) Added	JR	CF
P01	09/06/26	First Issue	JR	CF
Rev	Date	Revision Notes	Drw	Chk

Client

SDCC
Comhairle Contae South Dublin
Átha Cliath Theas County Council

alternativeHEAT
Commercial Energy Solutions

T: +44 (0) 28 4377 0700
E: info@alternativeheat.co.uk
A: Unit 19a, Scarva road Industrial Estate, Banbridge, BT32 3QD

Project
SOUTH DUBLIN COUNTY COUNCIL

Drawing Title
Tallaght Leisure Centre -
Site Location Plan

Project Status
PLANNING

Project Revision
P02

Scale@A1
1 : 1000

Originated Date
09/06/26

Drawn
JR

Checked
CF

Drawing Number
SDC2401-ALT-TLC-XX-PL-U-00006