


EXTENT OF APPLICATION
SITE OUTLINE IN RED

**PART 8
APPLICATION SITE**
Area: 0.76 Hc
1.89 Ac
7683.40 SqM

PRIMARY SITE
NOTICE LOCATION

- LEGEND**
- SITE BOUNDARY PART 8
 - PROPOSED PRIMARY SITE NOTICE LOCATIONS
 - PROPOSED ADVISORY SITE NOTICE LOCATIONS

01 SITE LOCATION MAP
1:1000 (A1)

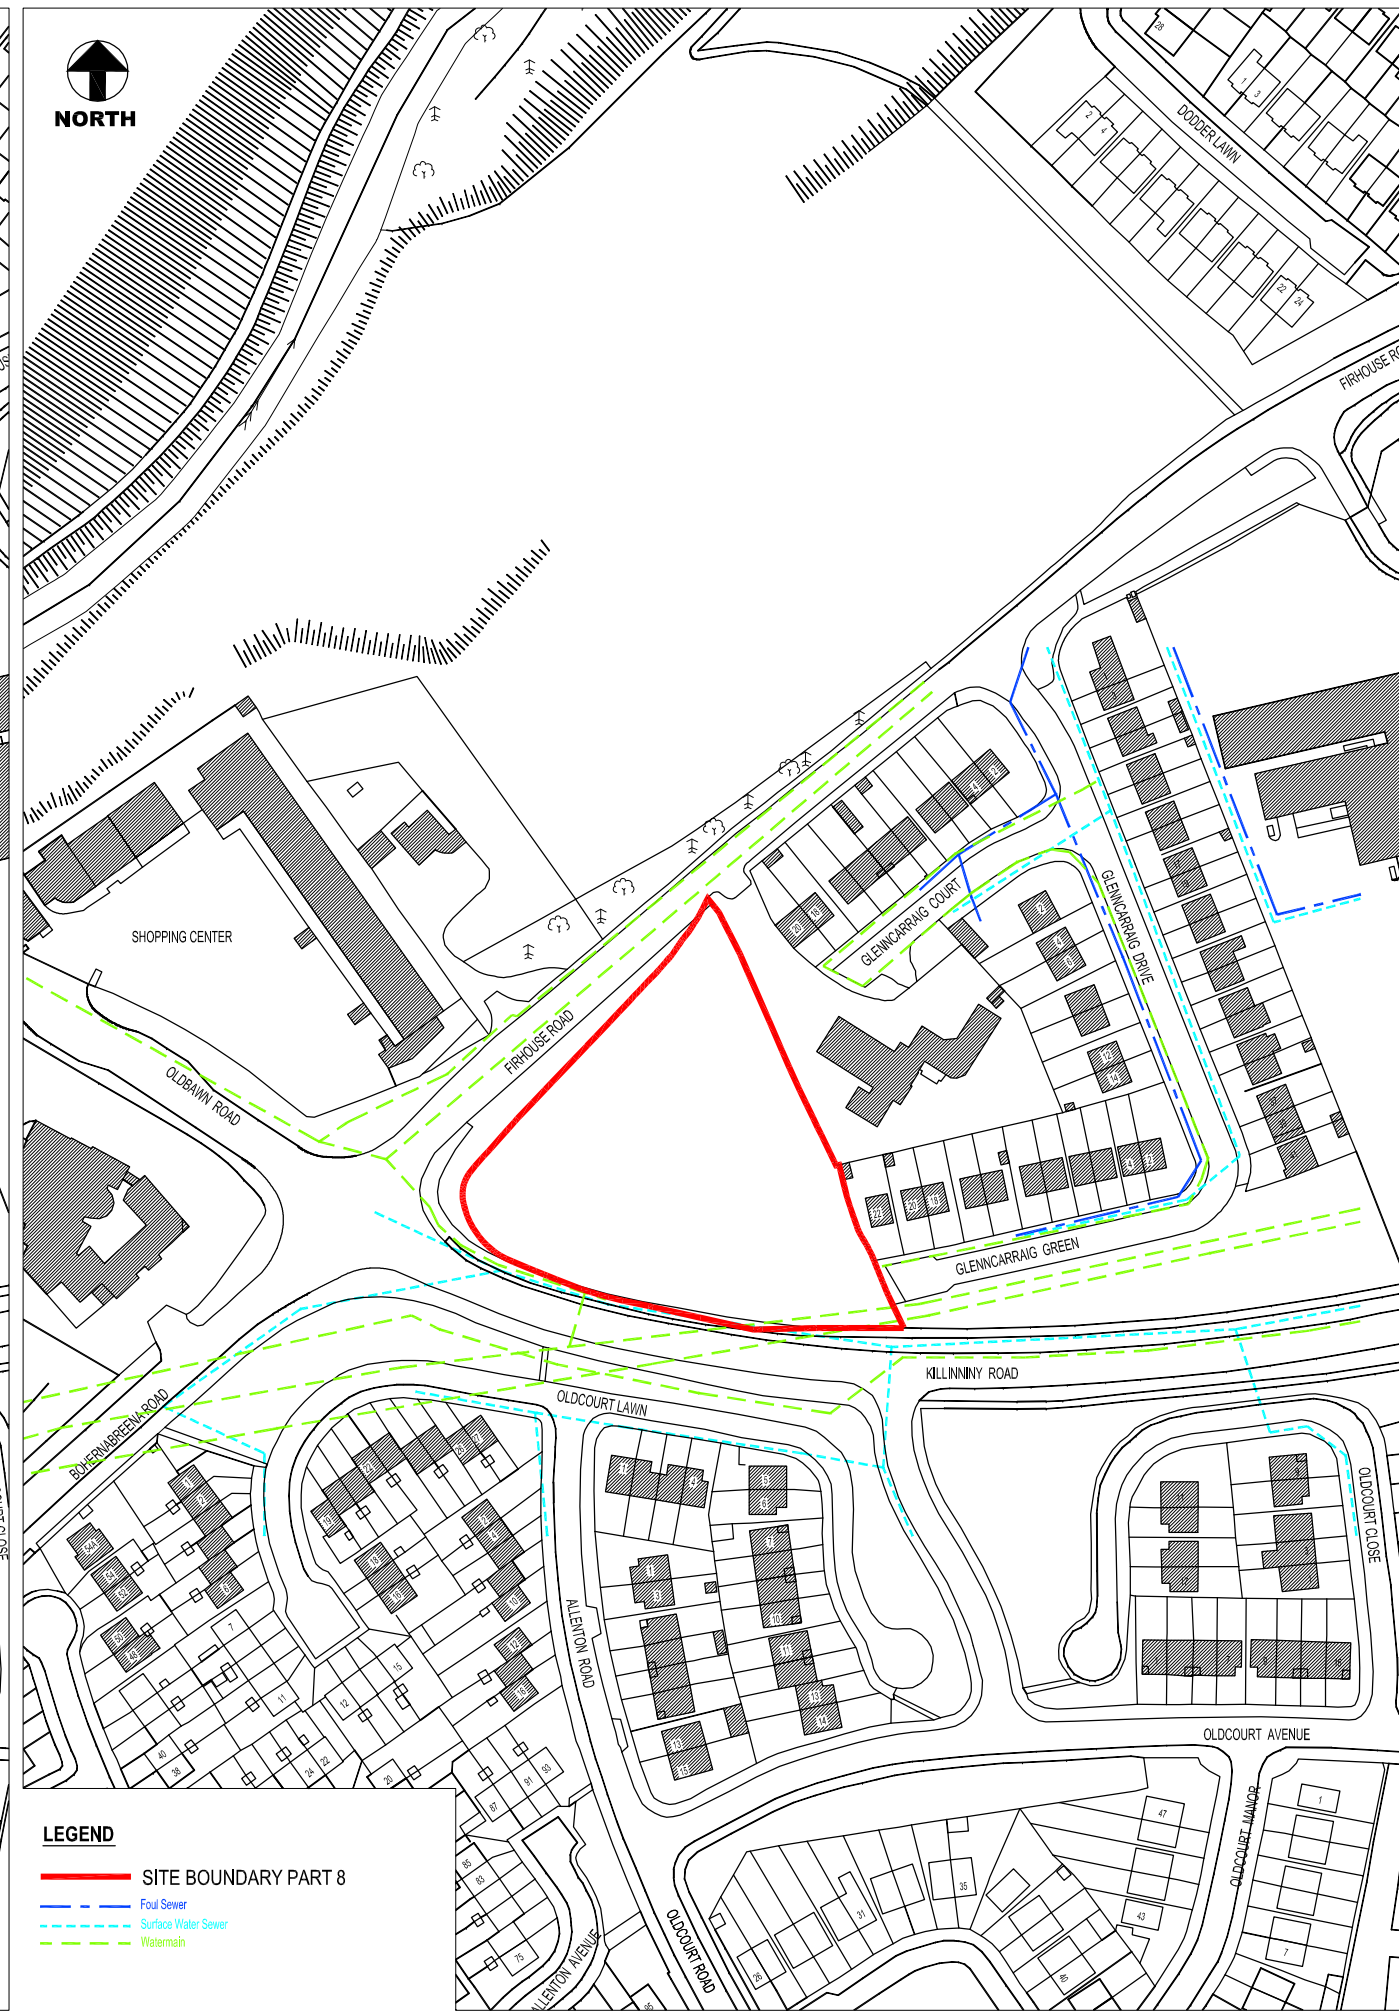

- LEGEND**
- SITE BOUNDARY PART 8
 - - - Foul Sewer
 - - - Surface Water Sewer
 - - - Watermain

01 EXISTING SITE CONSTRAINTS
1:1000 (A1)