


DODDER GREENWAY EXTENT AND KEY PLAN

LEGEND:

PROPOSED SCHEME EXTENT
KEY PLAN

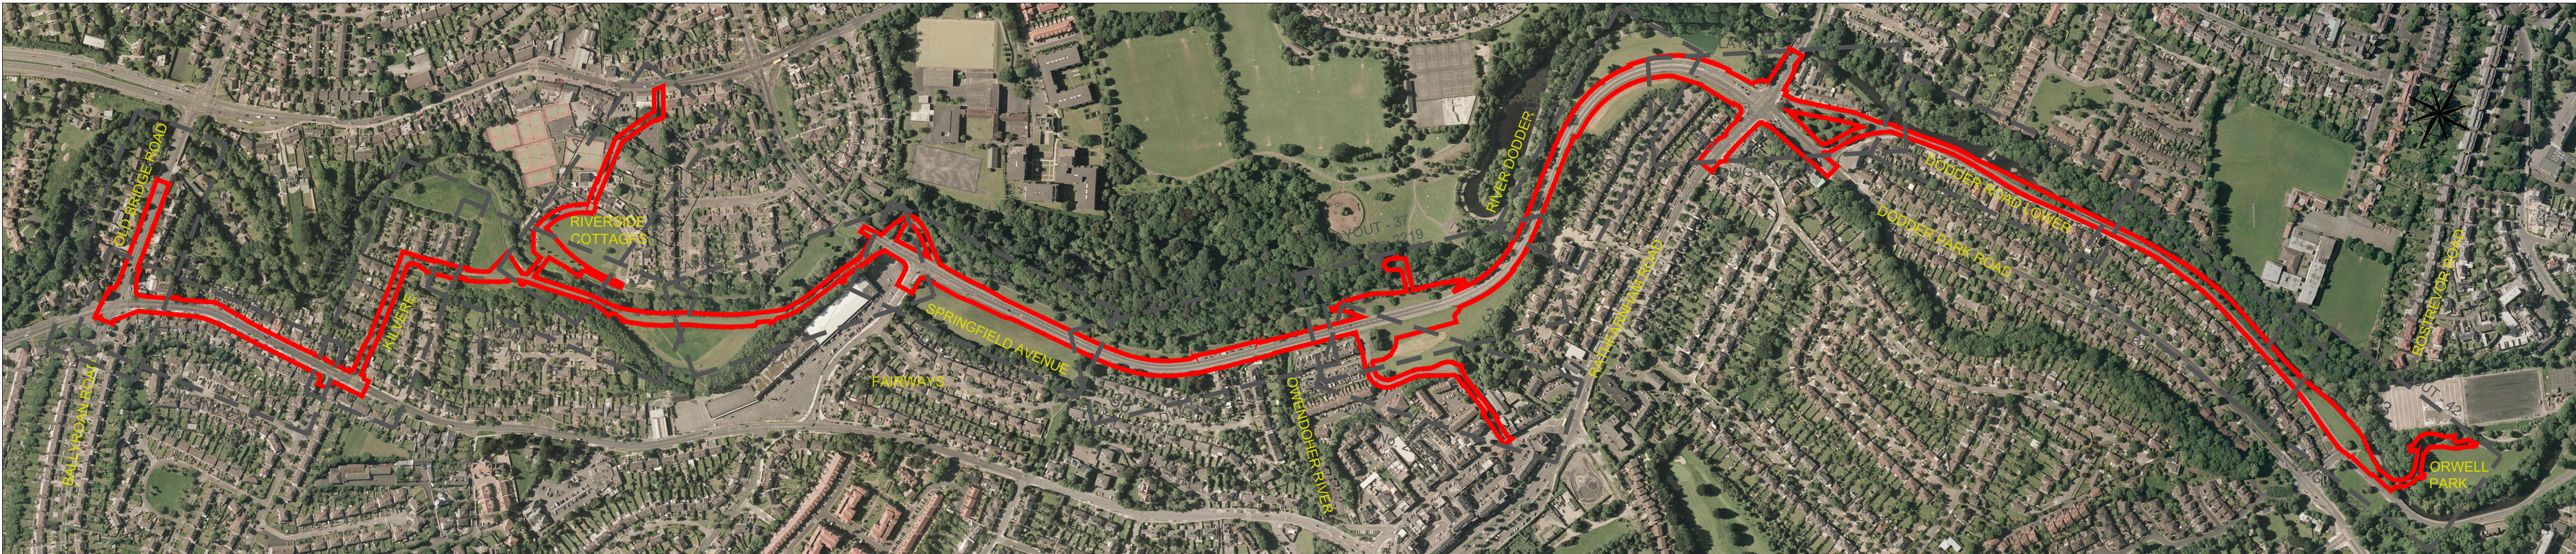

Revision		Description		Initials	Date
A		KEY PLAN ADDED, TITLE BLOCK AMENDED		KT	06/04/17
Clifton Scannell Emerson Associates Limited		Consulting Engineers, Seaford Lodge, Castledawson Avenue, Blackrock, Co. Dublin, Ireland.		T: +353 1 288 5006 F: +353 1 283 3466 E: info@csea.ie W: www.csea.ie	
Client		South Dublin County Council National Transport Authority (NTA)			
Project		Dodder Greenway			
Dwg. Title		Proposed Overall Layout			
Drawn By		JG	Date	April 2016	
Checked by		RG	Scale	1:5000 @ A1	
Dwg. Progress		Part 8			
Dwg. No.		13_102_00_2200-A			