


LONG SECTION - A thru H  
DODDER ROAD LOWER TO ORWELL PARK  
SCALE: 1:200/1:200



LONG SECTION - G thru N  
DODDER ROAD LOWER TO ORWELL PARK  
SCALE: 1:200/1:200

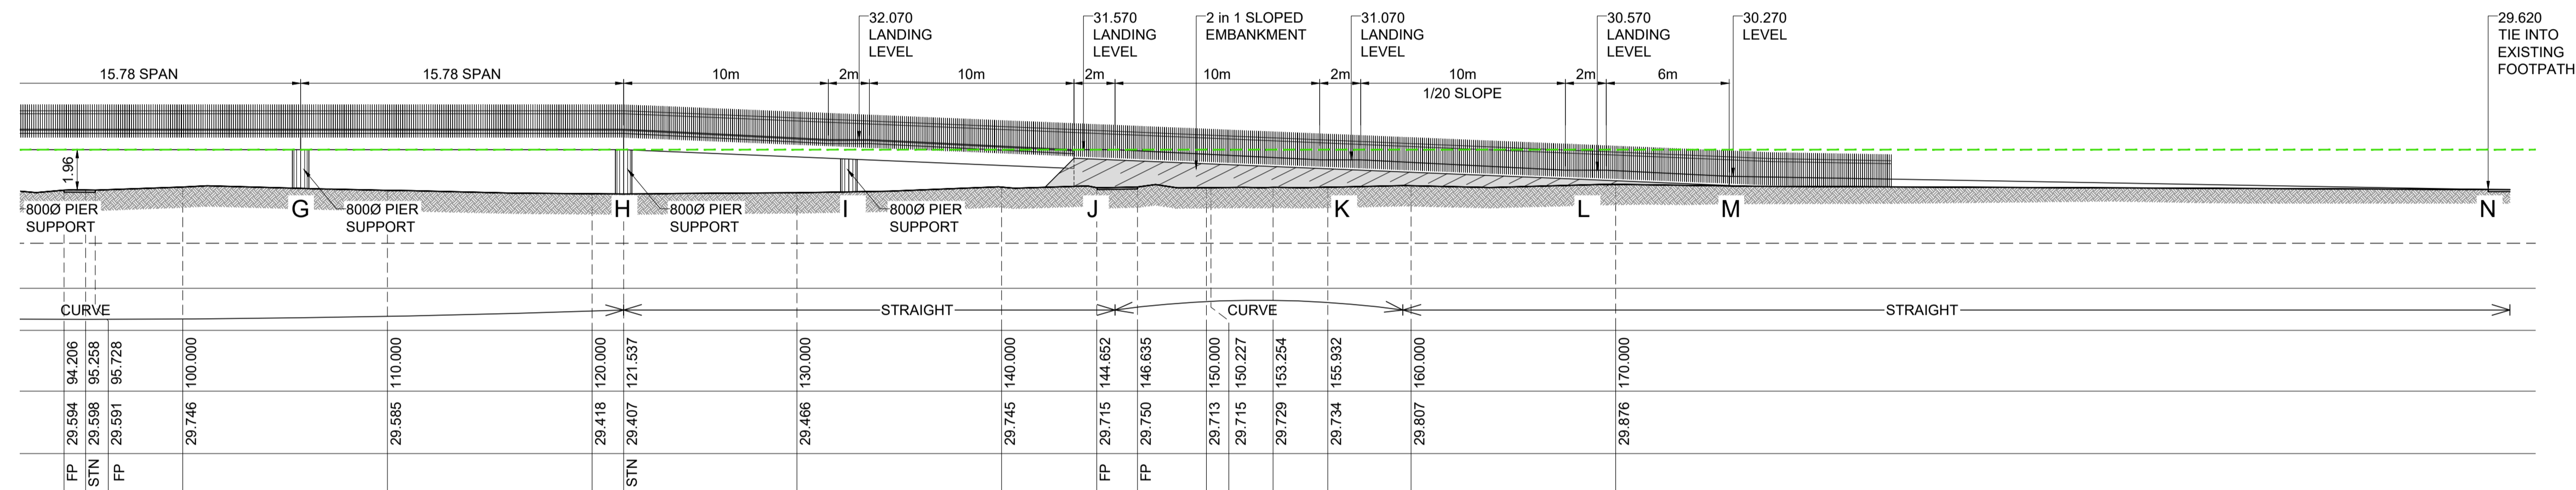

PROPOSED BRIDGE LOCATIONS  
SCALE: NTS

Revision	Description	Initials	Date
A	Title Block Amended	KT	27/04/17




Clifton Scannell Emerson Associates Limited  
Consulting Engineers,  
Seafort Lodge,  
Castledawson Avenue,  
Blackrock, Co. Dublin,  
Ireland.  
T: +353 1 288 5006  
F: +353 1 283 3466  
E: info@csea.ie  
W: www.csea.ie

Client	South Dublin County Council
Project	Dodder Greenway Proposed Pedestrian Bridge at Orwell Park - Long Section
Dwg. Title	
Drawn By	JG Date 08-12-13
Checked by	RG Scale AS NOTED @ A1
Dwg. Progress	PART 8
Dwg. No.	13_102_00_2235-A