



FERNWOOD PARK - PART 8 PLANNING APPLICATION


Rev.	By	Date	Description
A	CS	8/6/2018	PART 8 SUBMISSION
B	CS	28/6/2018	PART 8 SUBMISSION (SOCC AMENDED)

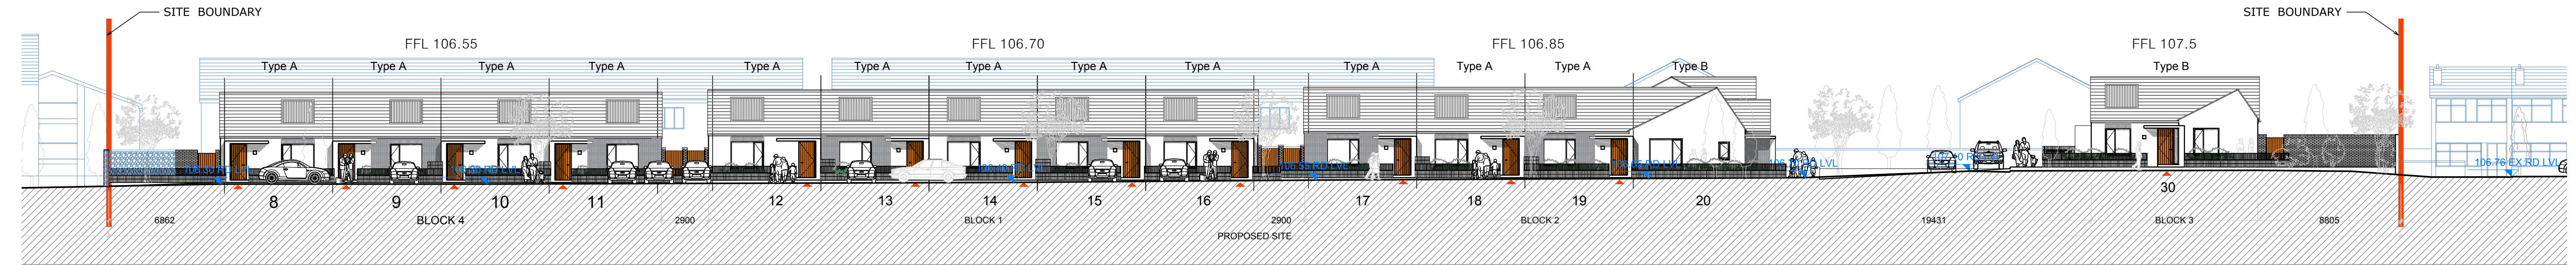


SITE SECTION AT A-A scale 1:200

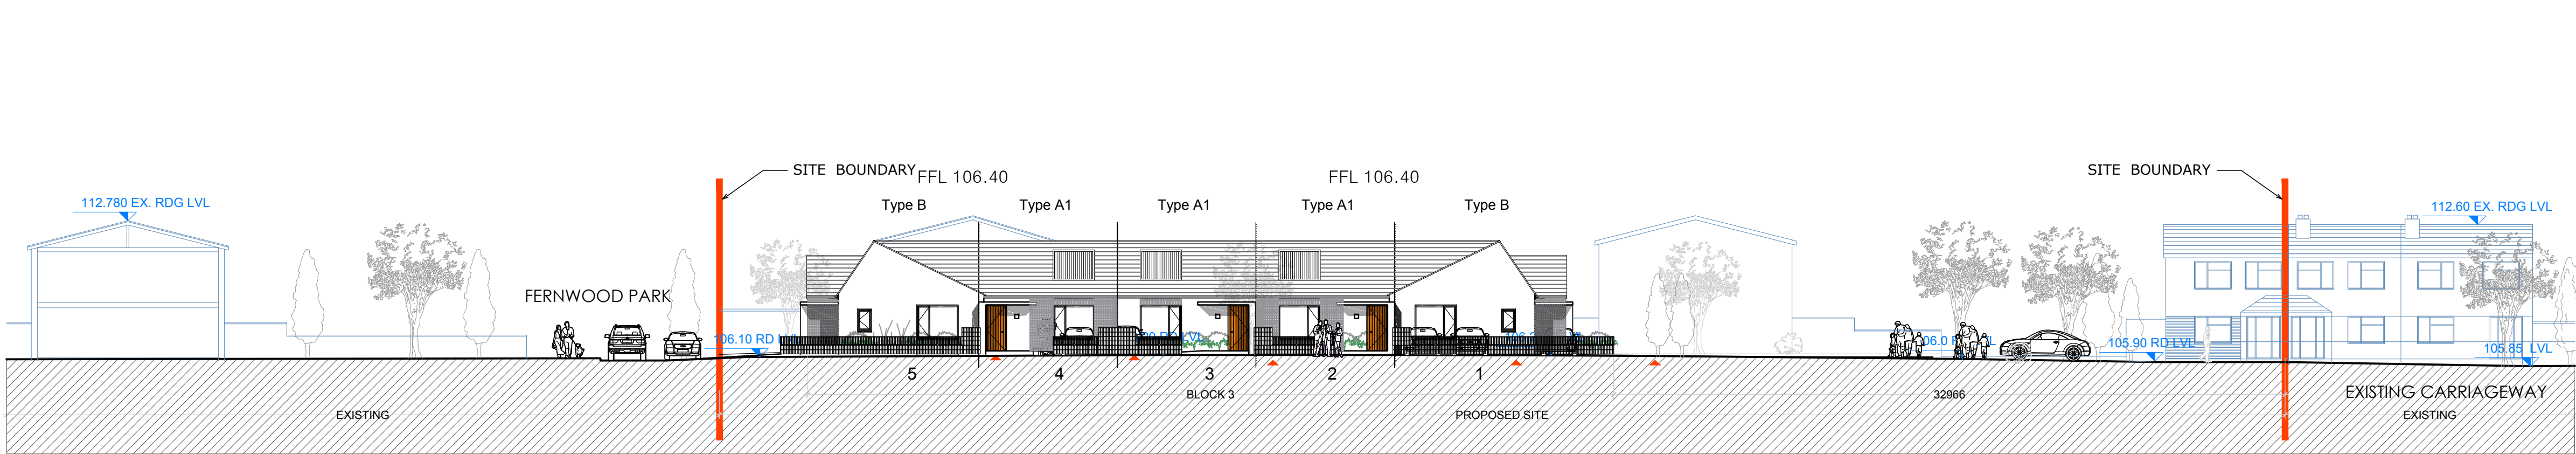


SITE SECTION AT B-B scale 1:200

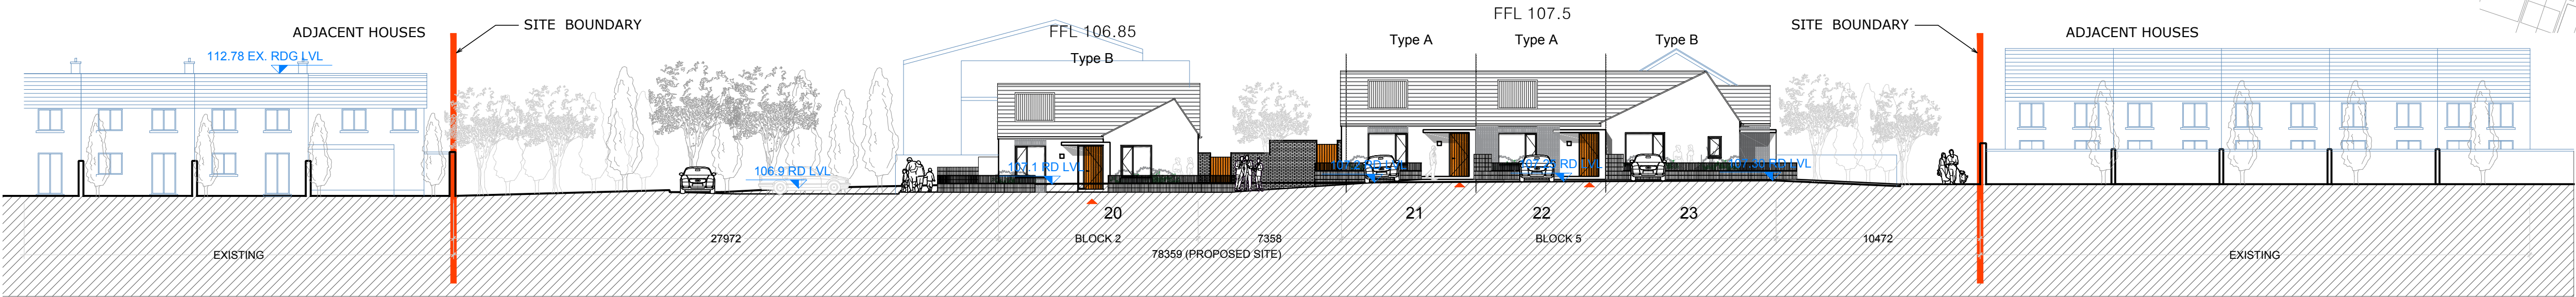

SITE SECTION AT C-C scale 1:200

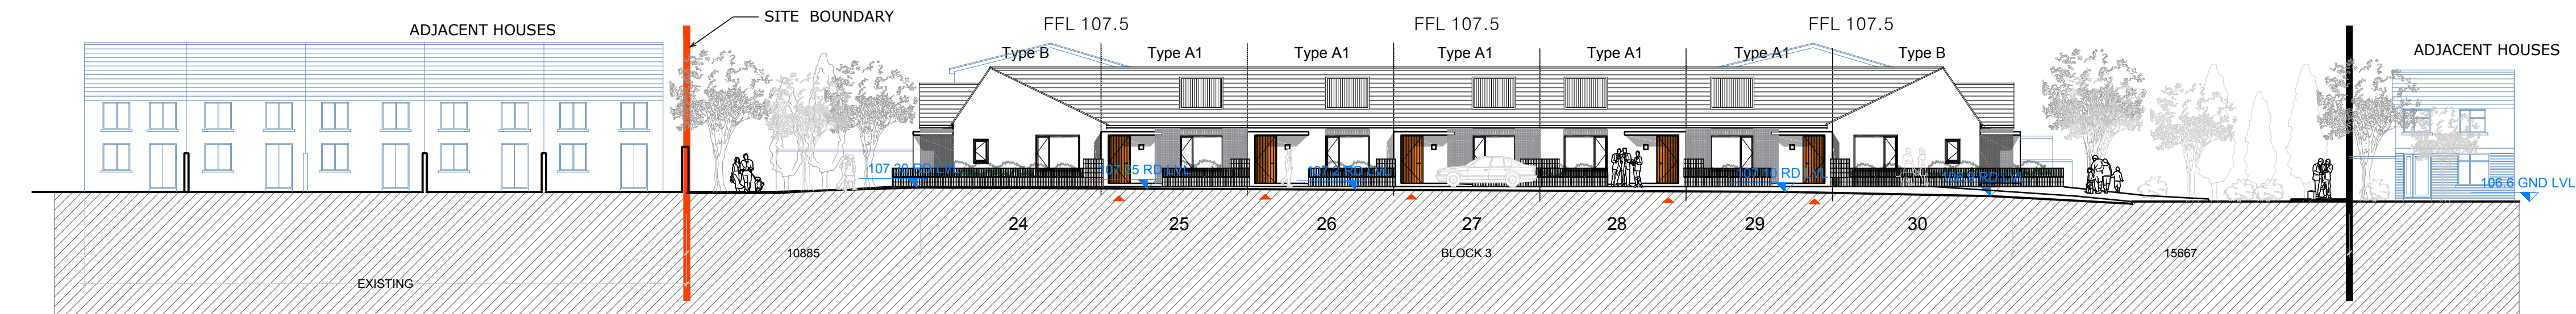

SITE SECTION AT D-D scale 1:200

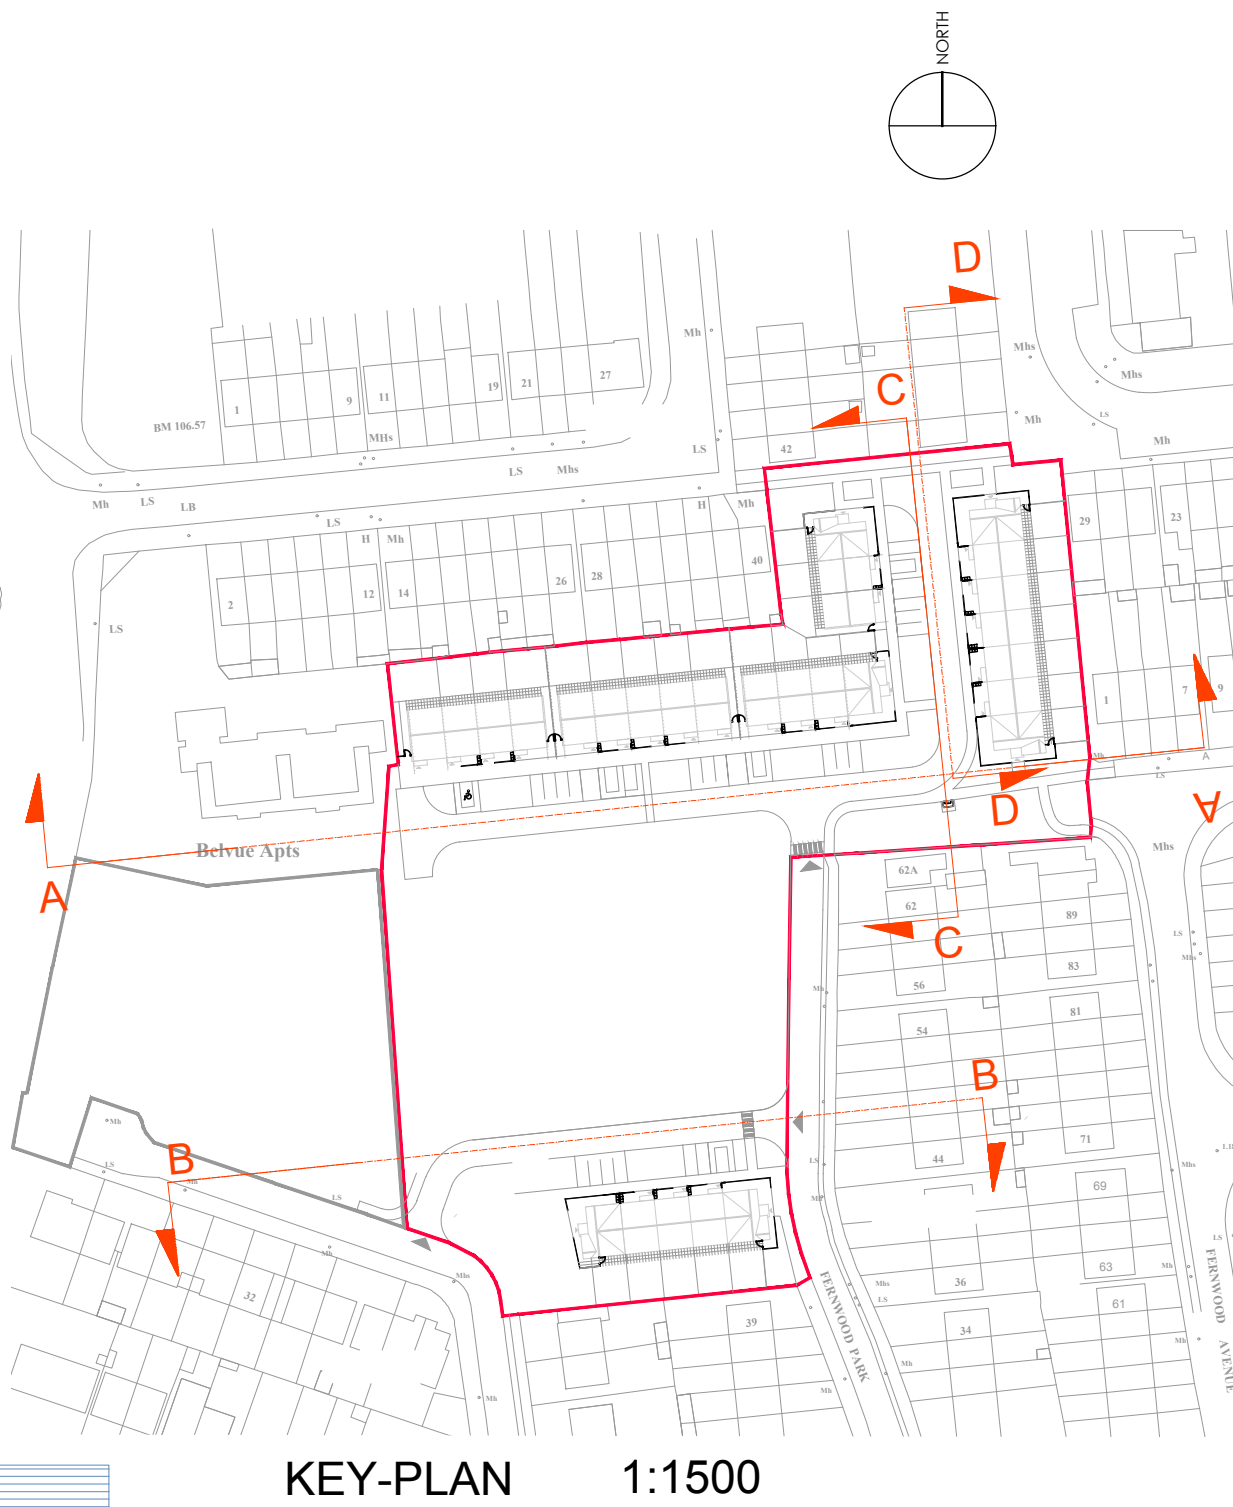

KEY-PLAN 1:1500