



Section 1

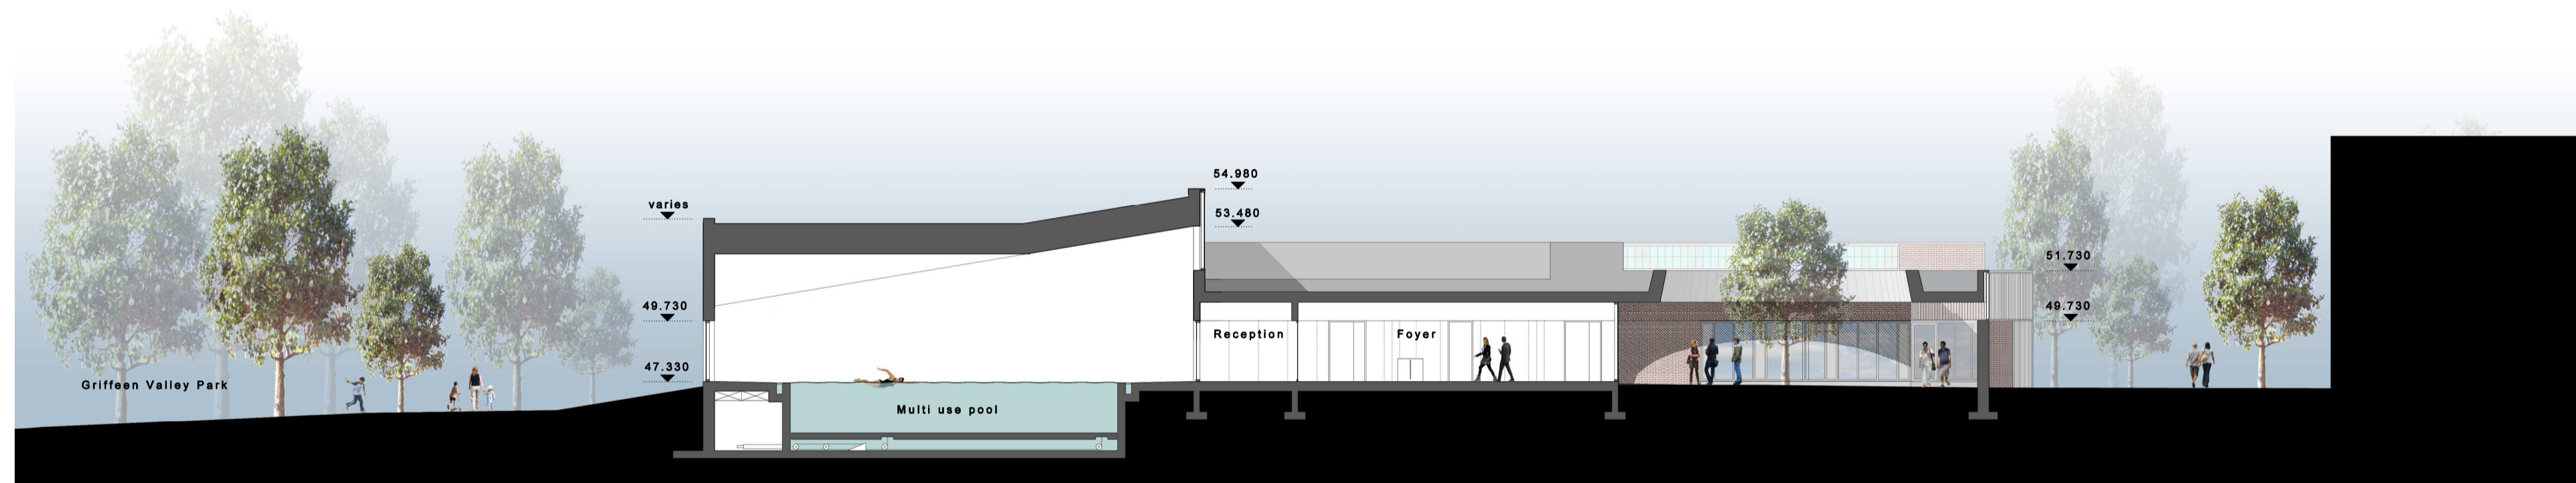

Section 2

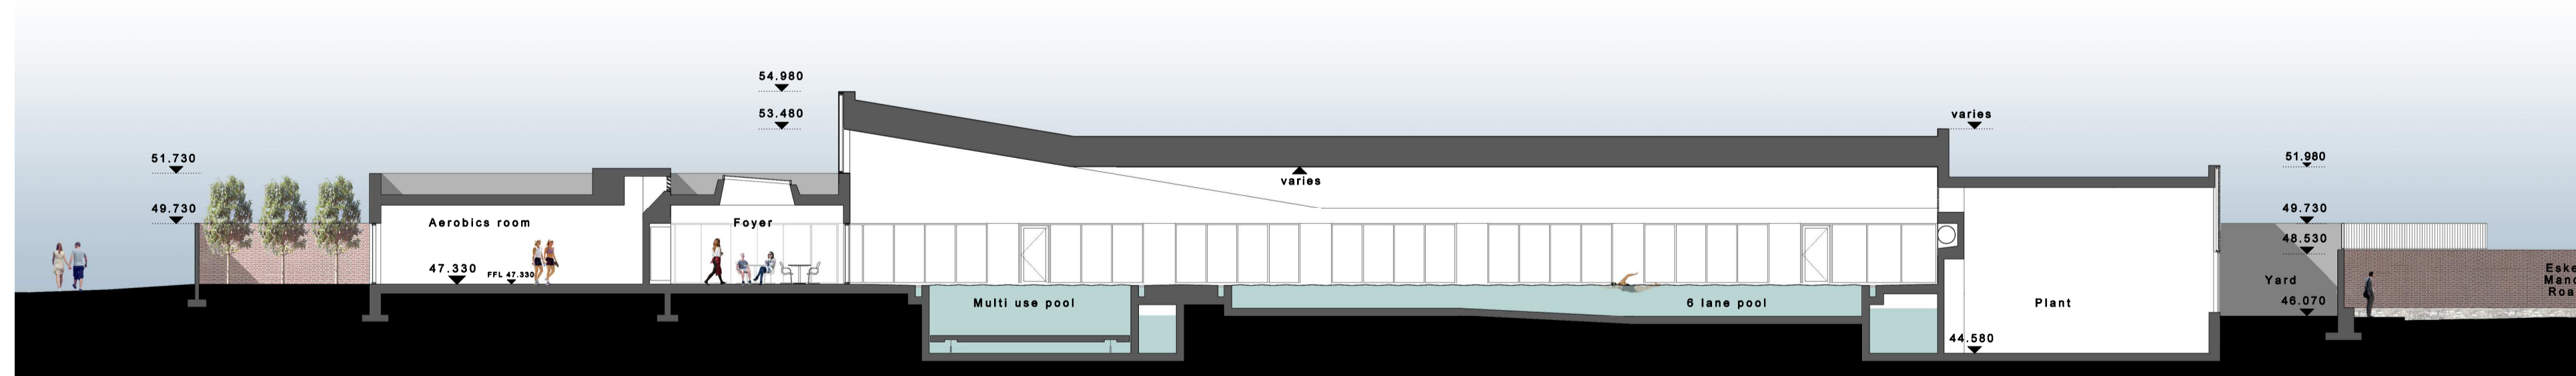

Section 3

Rev	Date	Description	By	Chk
-	27.04.2017	Issued for information	CN	RD
A	23.06.2017	parapets raised, glazing altered	CN	RD

STATUS OF DRAWING

PLANNING APPLICATION PART VIII

ALL DIMENSIONS TO BE TAKEN FROM ARCHITECTS DRAWINGS
DISCREPANCIES TO BE REFERRED TO THE ARCHITECT FOR CLARIFICATION

ABK architects <small>34 Lower Leeson Street, Dublin 2 t + 353 1 678 9822 f + 353 1 678 9298 www.abk.ie</small>	Title: Sections Scale: 1:200 @ A1 Date: April 2017 By: CN Chk: RD	
	Project: Lucan Swimming Pool Griffen Valley Park, Lucan	Drawing number: 771 / PA 06