




ADJOINING RIVERSDALE/MAYFIELD  
HOUSING DEVELOPMENT OF FANGOR ROAD


SHEET 05

PART 8


Comhairle Ceantae  
Atha Cliath Thuais  
South Dublin County Council

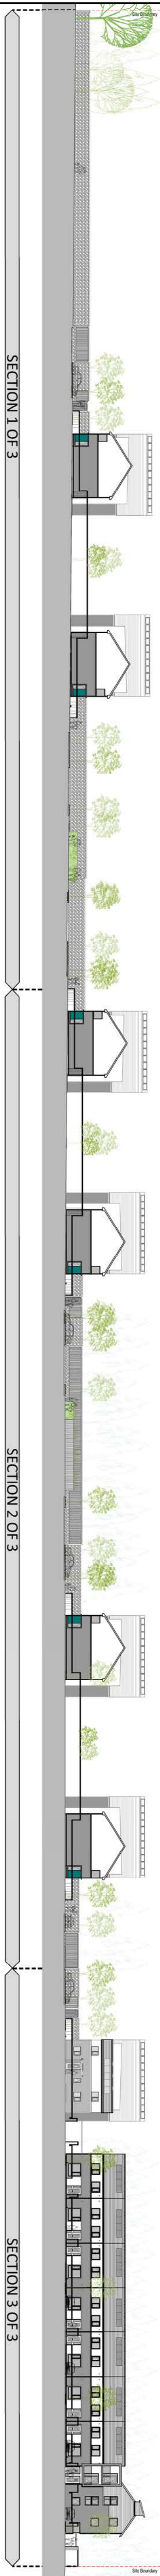


01 SITE ELEVATION 1 (E1)  
1:500 (A1)

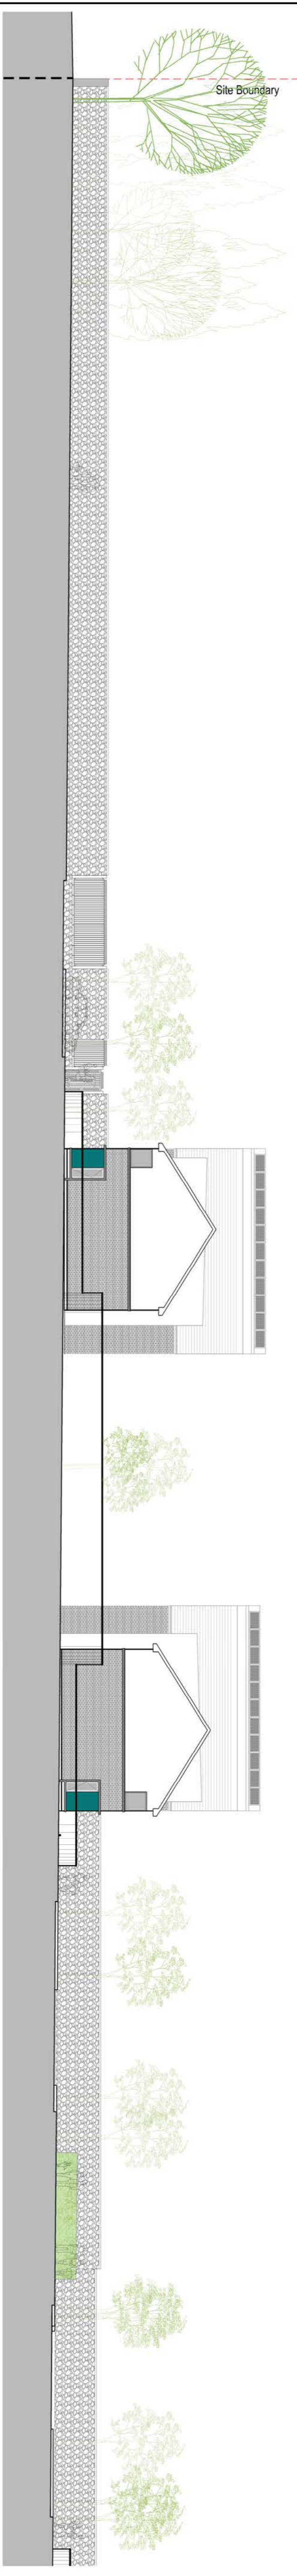

02 SITE ELEVATION 1 (E1)- SECTION 1 OF 3  
1:200 (A1)

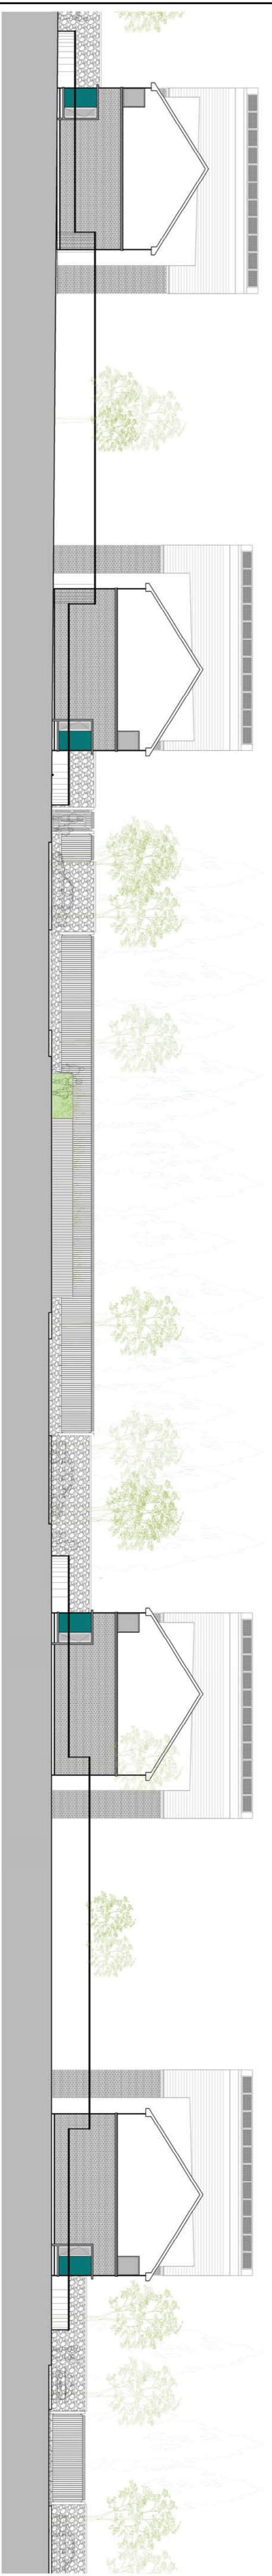

03 SITE ELEVATION 1 (E1)- SECTION 2 OF 3  
1:200 (A1)

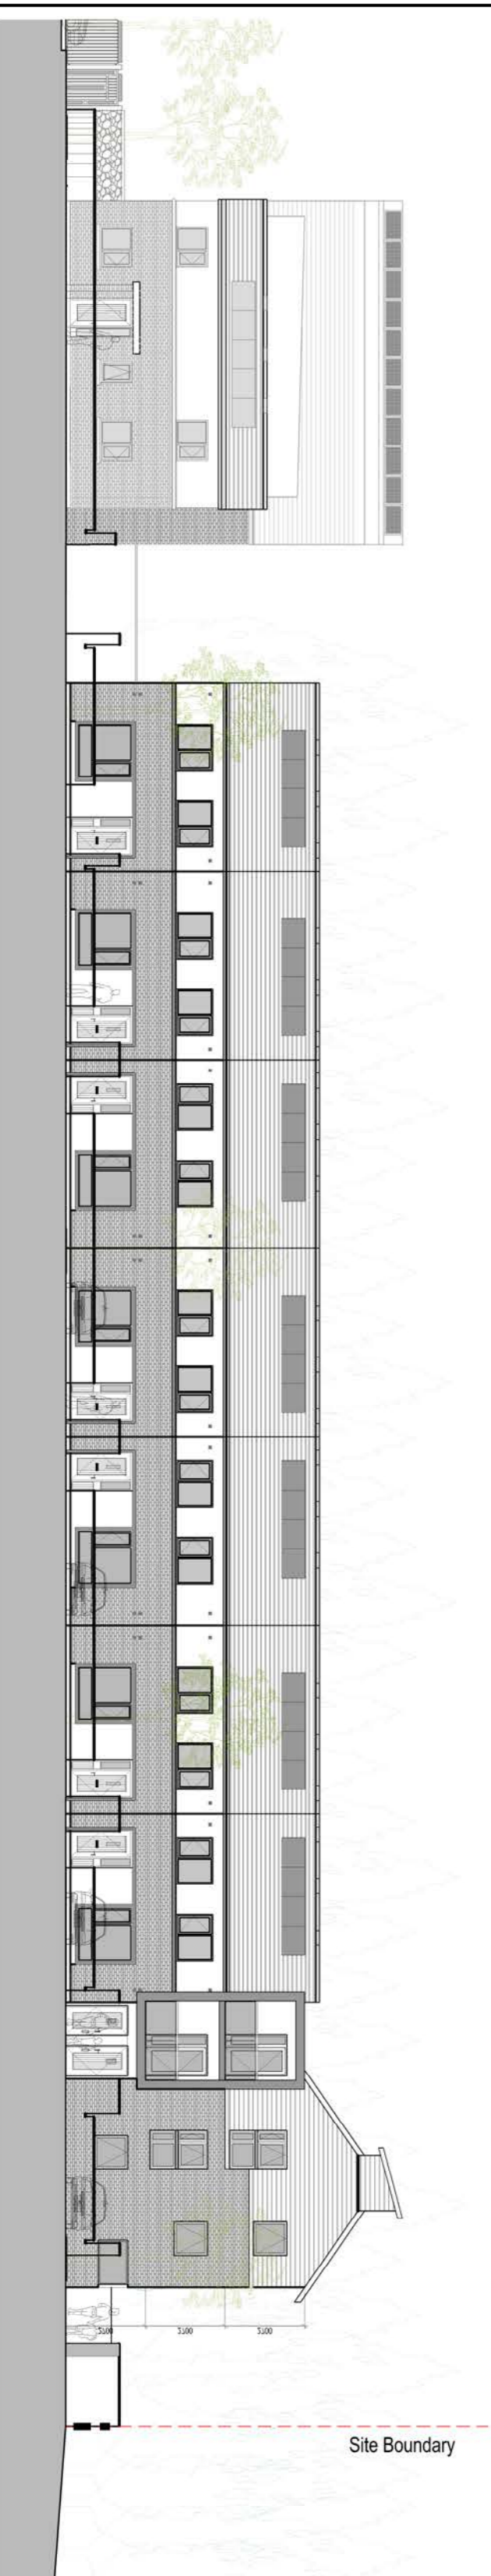

04 SITE ELEVATION 1 (E1)- SECTION 3 OF 3  
1:200 (A1)



KEY PLAN NTS