





HOUSING DEVELOPMENT OF RIVERSDALE/MAYFIELD ROAD

SHEET 07 PART 8


Connair & Coates
Architects
South Otago District Council

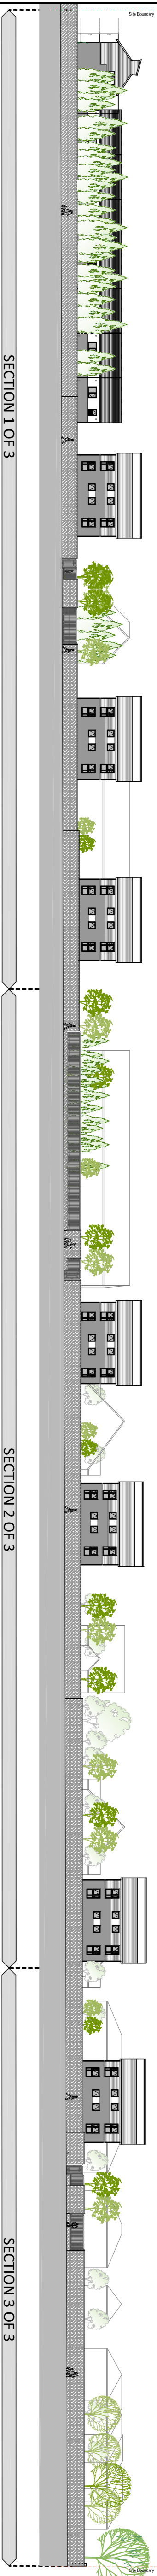


01 SITE ELEVATION 1 (E1)
1:500 (A1)

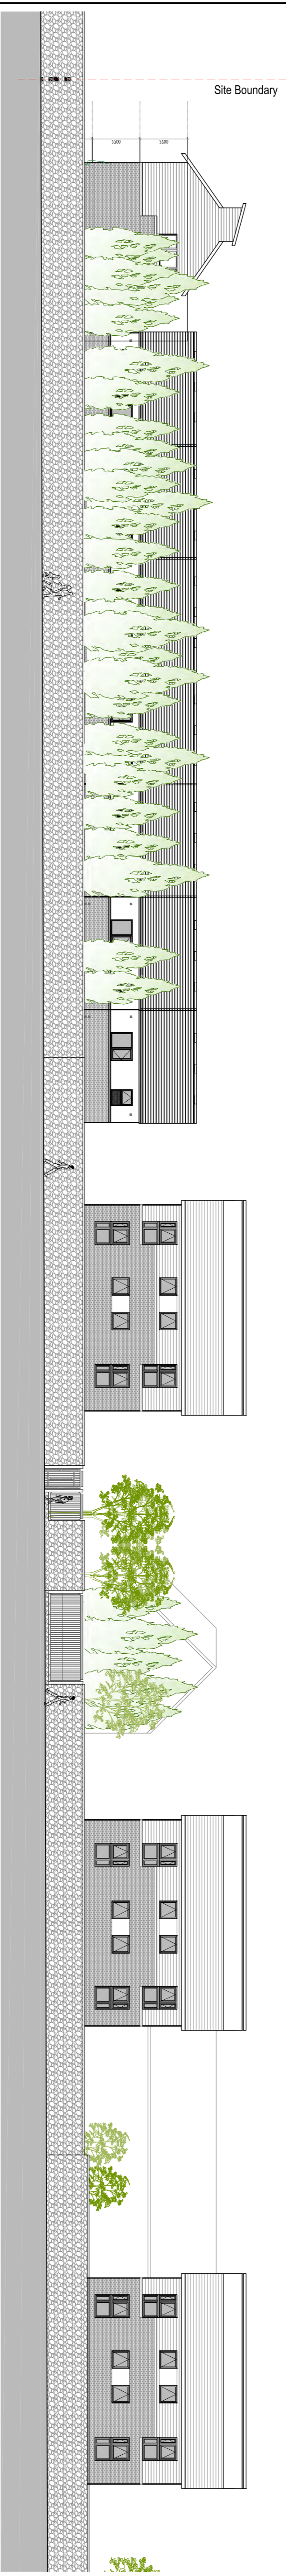


02 SITE ELEVATION 1 (E1)- SECTION 1 OF 3
1:200 (A1)

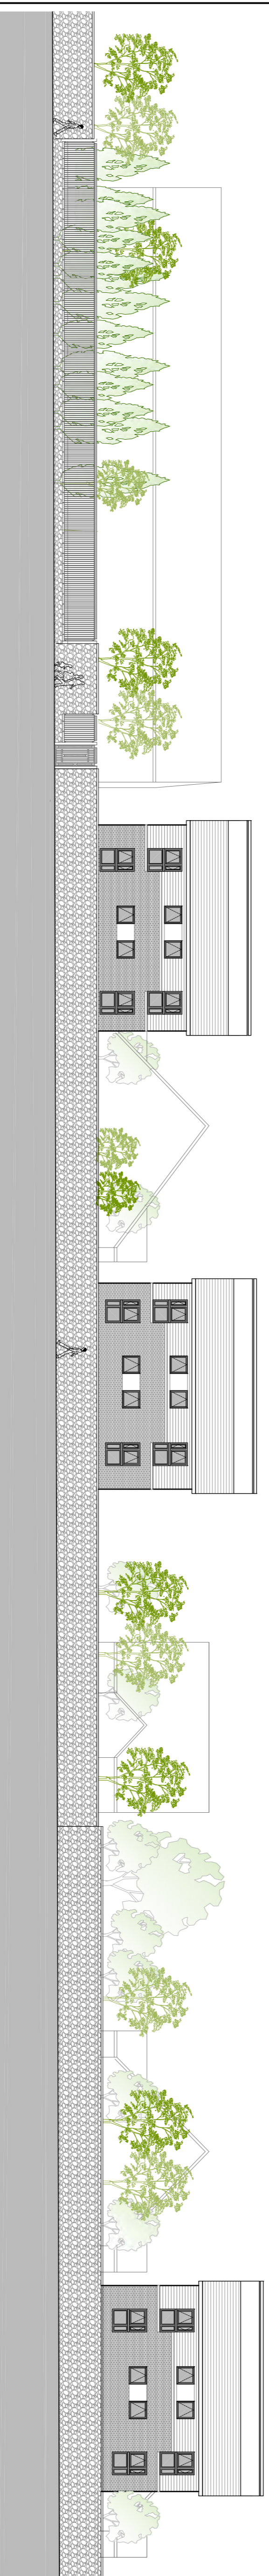

03 SITE ELEVATION 1 (E1)- SECTION 2 OF 3
1:200 (A1)

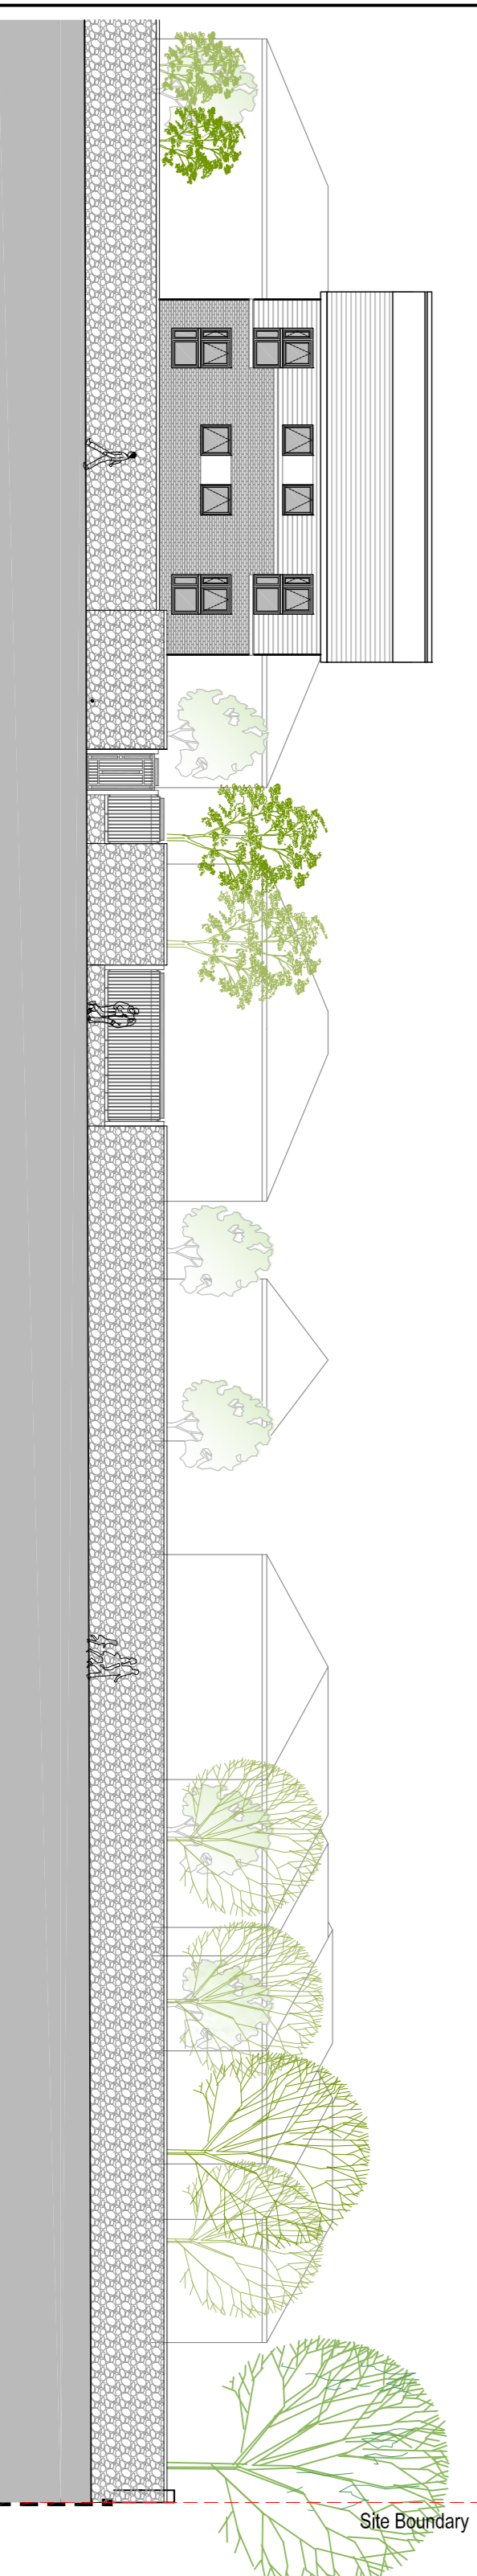

04 SITE ELEVATION 1 (E1)- SECTION 3 OF 3
1:200 (A1)

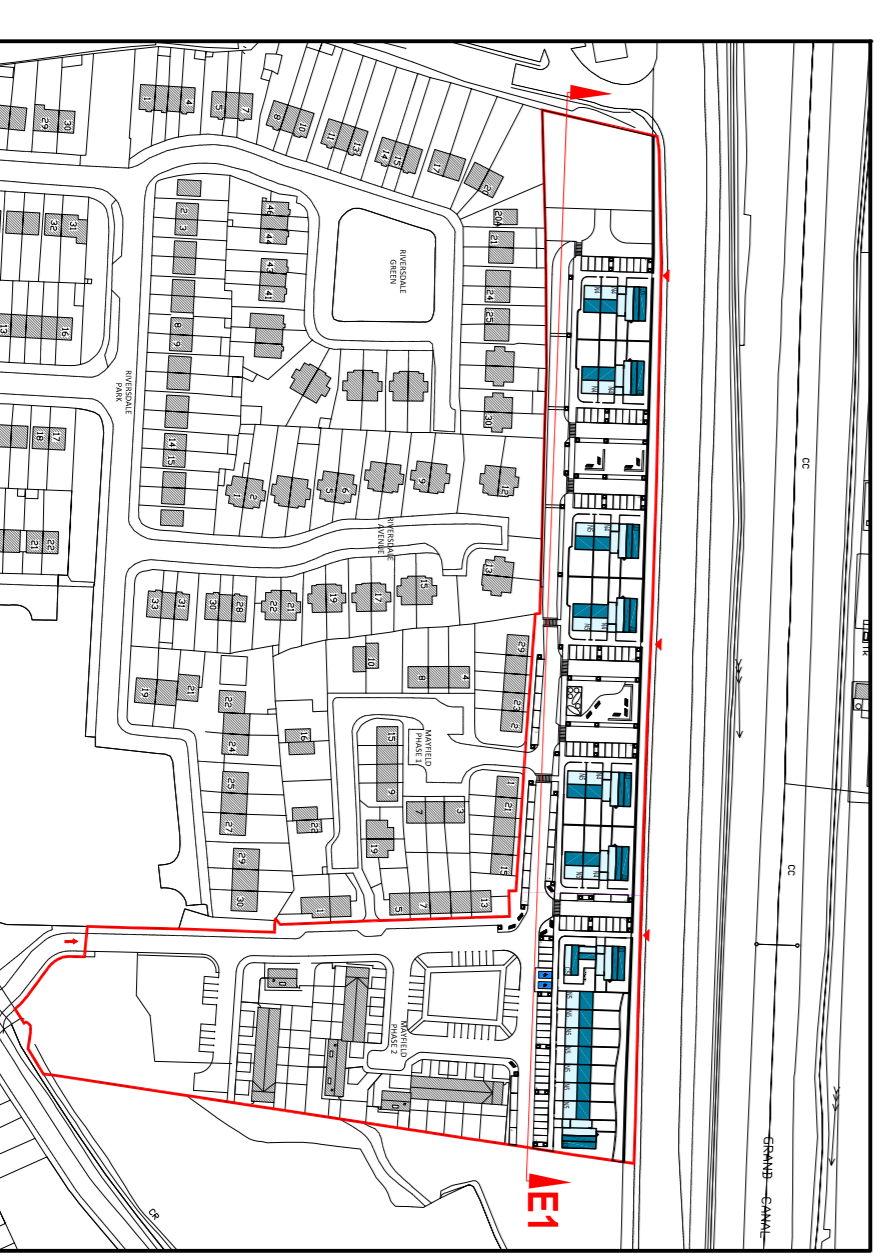

KEY PLAN NTS