
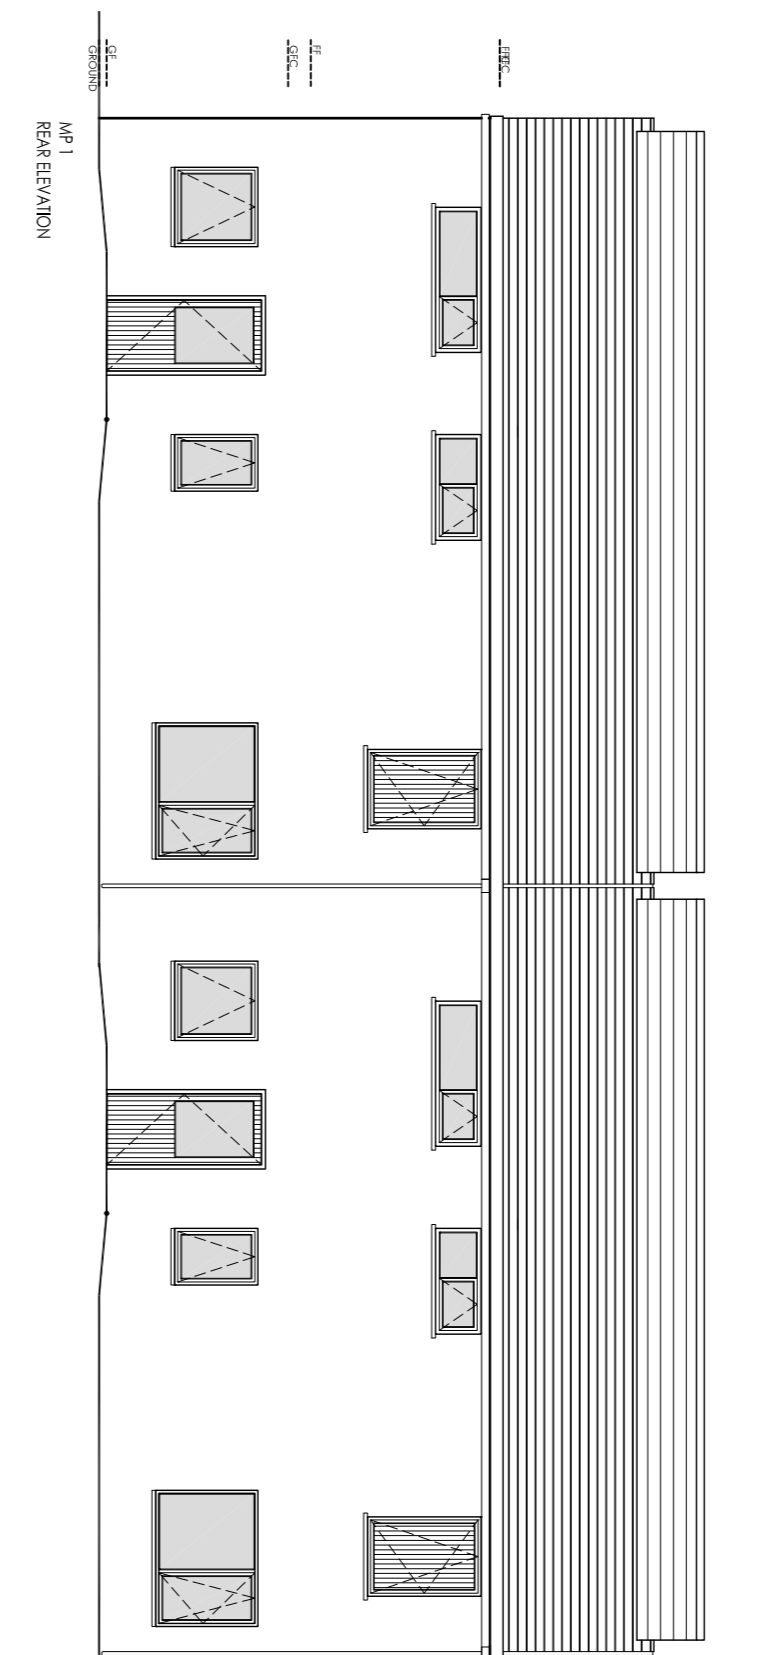
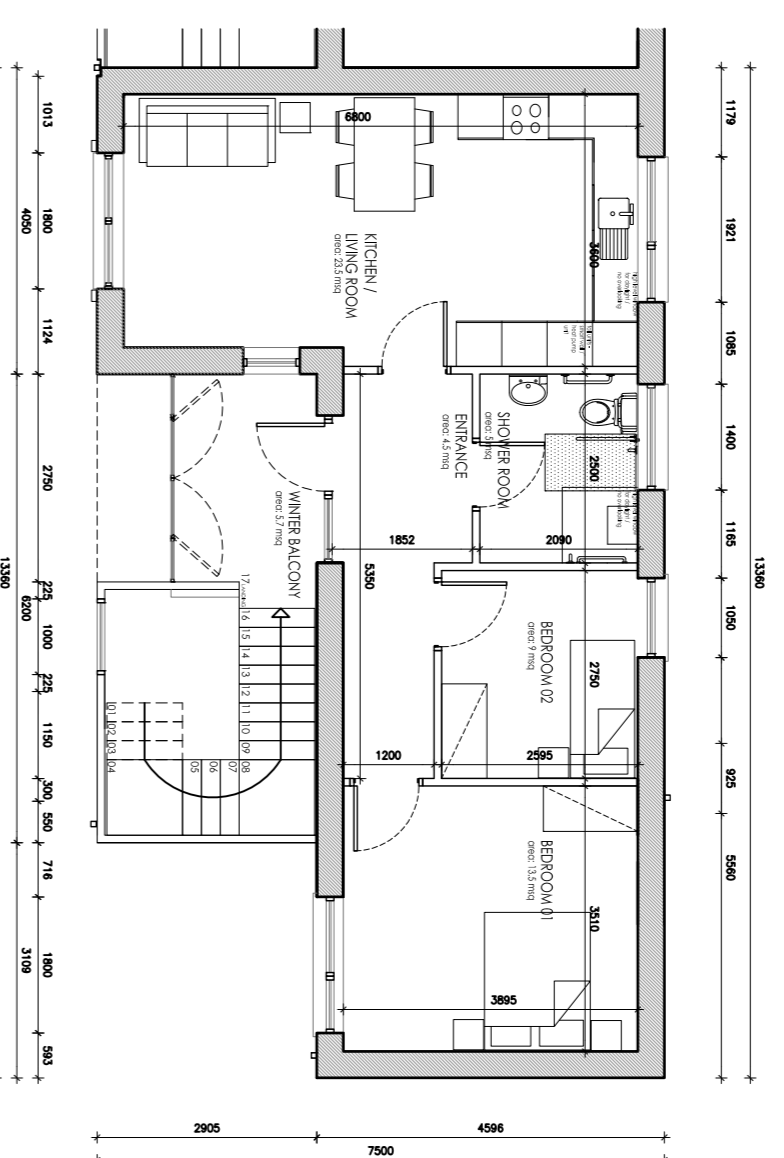


MP1 - 1st FLOOR PLAN
ONE BEDROOM APARTMENT

MP1 - 1st FLOOR PLAN
ONE BEDROOM APARTMENT

MP1
FRONT ELEVATION

MP1
FRONT ELEVATION



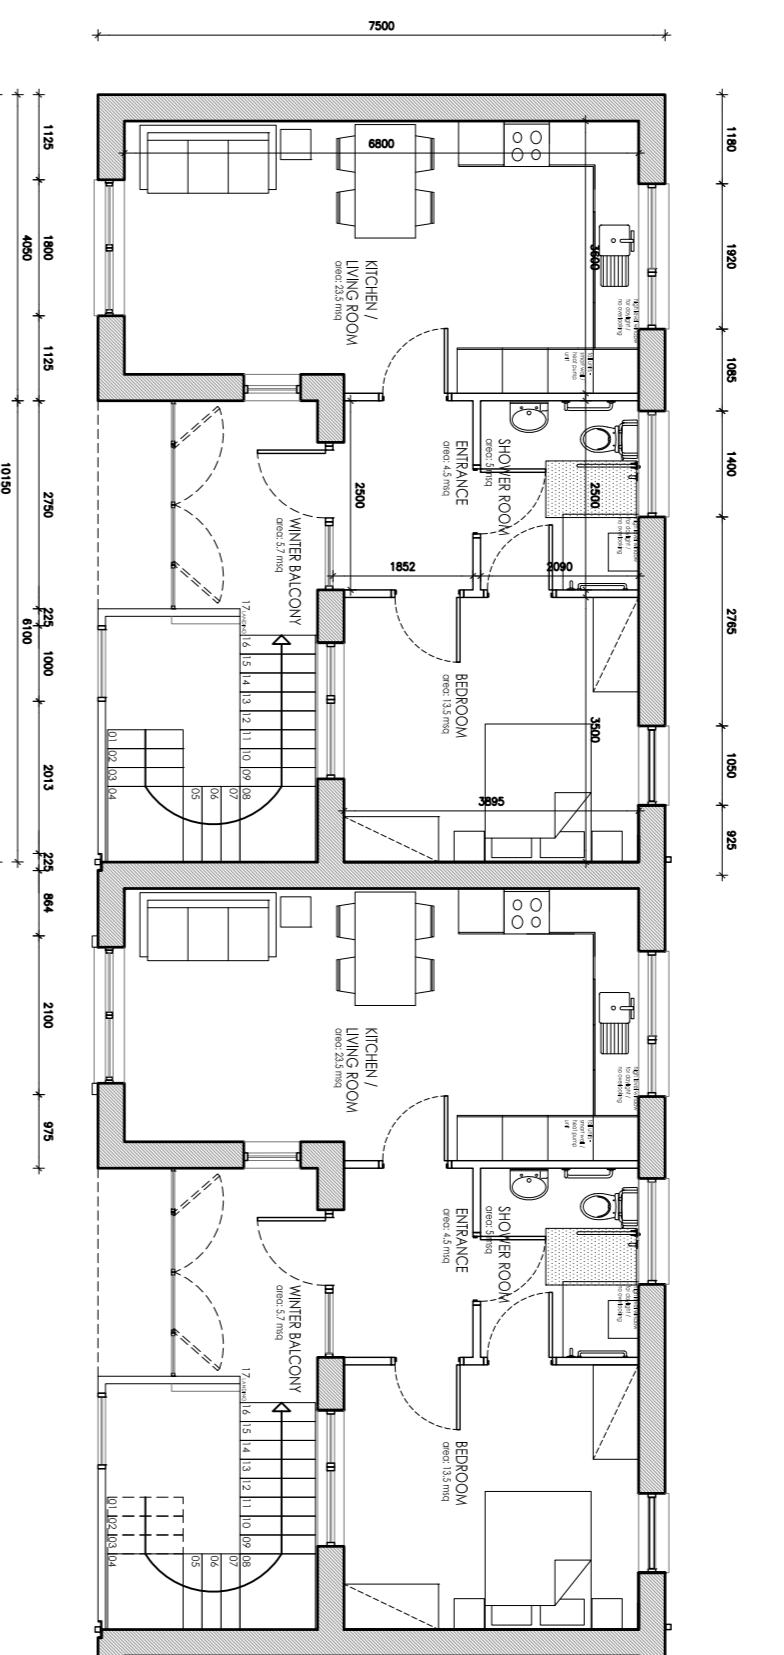


MP1 - 1st FLOOR PLAN
ONE BEDROOM APARTMENT

MP1 - 1st FLOOR PLAN
ONE BEDROOM APARTMENT

MP1
REAR ELEVATION

MP1
REAR ELEVATION

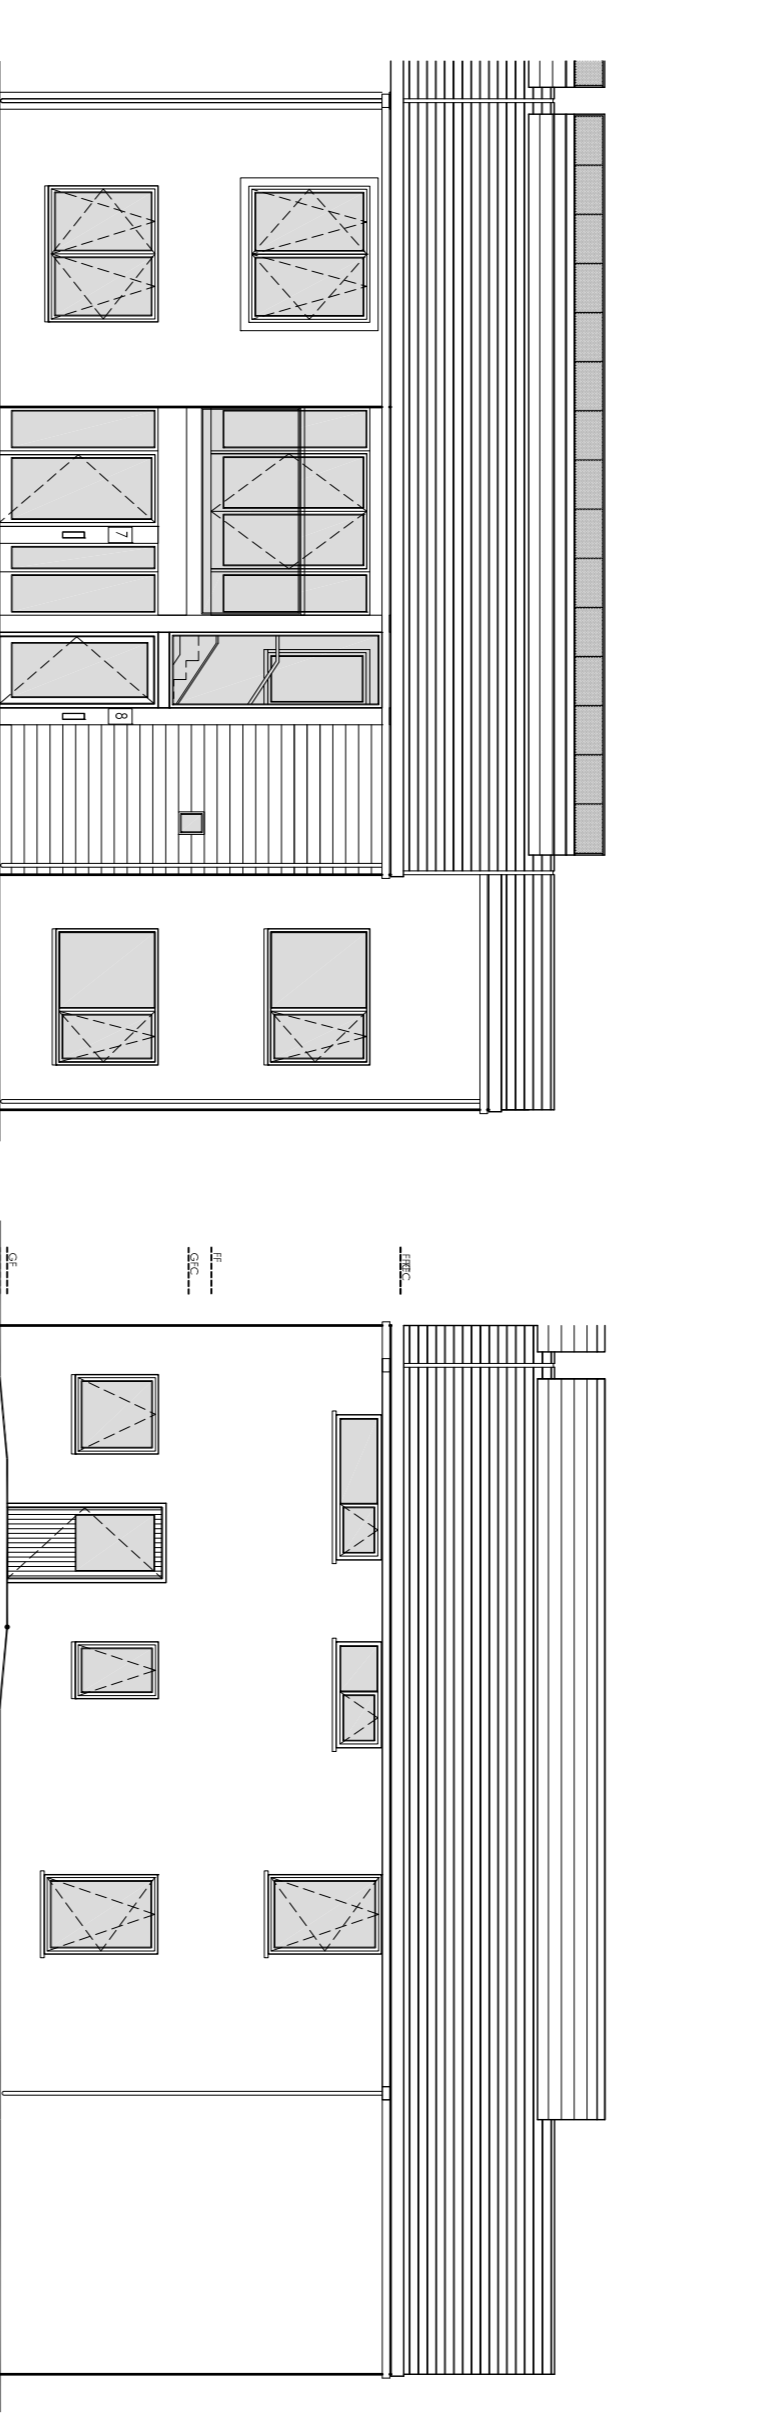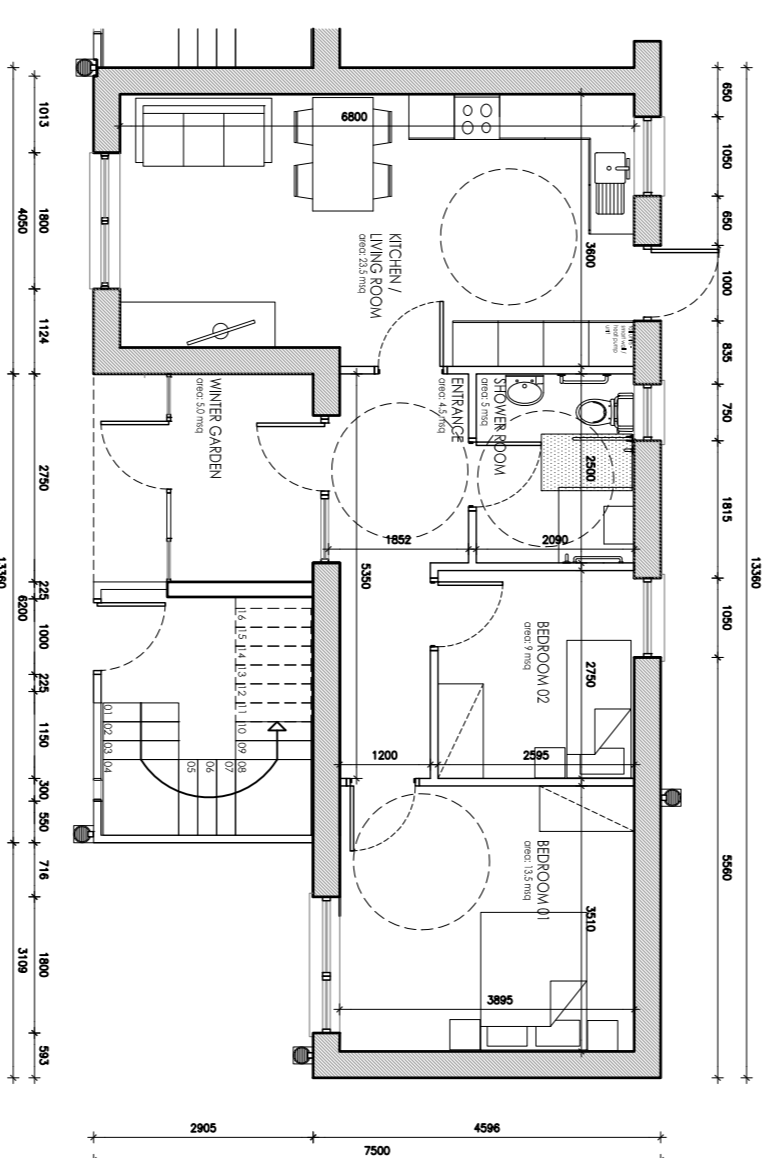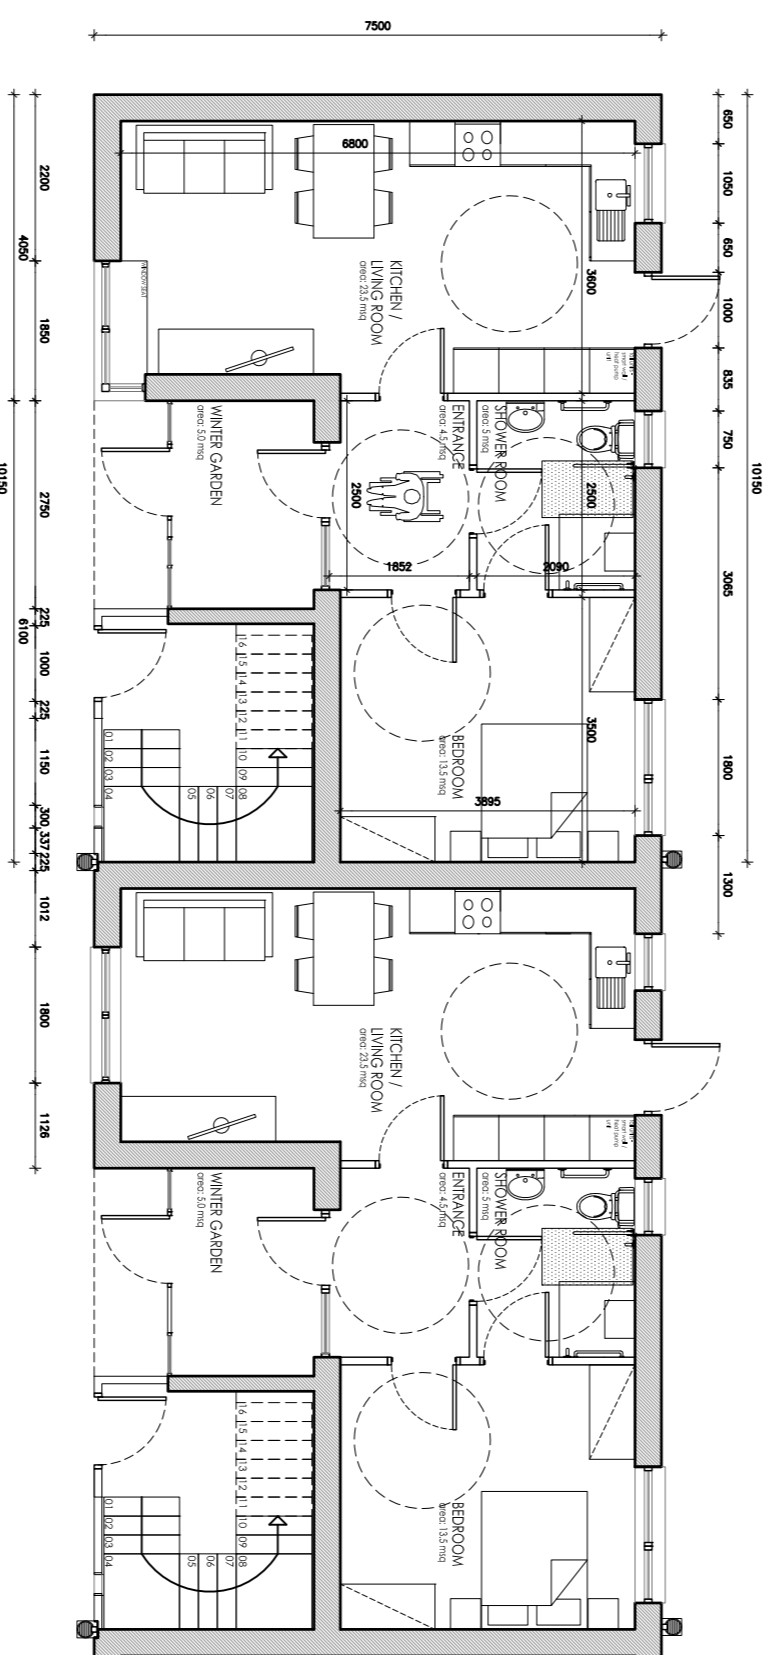

MP1 - 1st FLOOR PLAN
ONE BEDROOM APARTMENT

MP1 - 1st FLOOR PLAN
ONE BEDROOM APARTMENT

MP1
FRONT ELEVATION

MP1
FRONT ELEVATION

05
1:100 (A1)
PROPOSED MP1 - ONE BED APARTMENTS UNIT TYPES PLANS

05
1:100 (A1)
PROPOSED MP2 - TWO BED APARTMENTS UNIT TYPES PLANS

05
1:100 (A1)
PROPOSED MP2 - TWO BED APARTMENTS UNIT TYPES ELEVATIONS

LEGEND		
Ref.	House Type	No.
MP 1	2 Per 1 Bed Ground Floor Apartment	5
MP 1	2 Per 1 Bed First Floor Apartment	5
MP 2	2 Per 2 Bed Ground Floor Apartment	1
MP 2	2 Per 2 Bed First Floor Apartment	1
Total Units		12

One Bed Apartment Area Statement		
	sqm	Imperial (Feet x Inches)
Proposed Apartment	51.50	42.00 (14.50)
Ground Floor Window	5.00	
Structural Walling	4.50	
Kitchen / Living Room	23.50	
Shower Room	3.00	
Bedroom	13.50	13.00 (4.50)
Aggregated Living Area	23.50	23.00 (7.50)

One Bed Apartment Area Statement		
	sqm	Imperial (Feet x Inches)
Proposed Apartment	52.20	42.00 (14.50)
Ground Floor Window	5.00	
Structural Walling	4.50	
Kitchen / Living Room	23.50	
Shower Room	3.00	
Bedroom	13.50	13.00 (4.50)
Aggregated Living Area	23.50	23.00 (7.50)

Two Bed Apartment Area Statement		
	sqm	Imperial (Feet x Inches)
Proposed Apartment	46.5	43 (14.50)
Ground Floor Window	5.00	
Structural Walling	4.50	
Kitchen / Living Room	23.50	
Shower Room	3.00	
Bedroom 01	13.50	13.00 (4.50)
Bedroom 02	8.00	
Aggregated Living Area	28.50	28.00 (9.50)
Aggregated Bedroom Area	23.50	20.00 (6.50)

Two Bed Apartment Area Statement		
	sqm	Imperial (Feet x Inches)
Proposed Apartment	41.2	43 (14.50)
Ground Floor Window	5.00	
Structural Walling	4.50	
Kitchen / Living Room	23.50	
Shower Room	3.00	
Bedroom 01	13.50	13.00 (4.50)
Bedroom 02	8.00	
Aggregated Living Area	28.50	28.00 (9.50)
Aggregated Bedroom Area	23.50	20.00 (6.50)

05
1:100 (A1)
PROPOSED MP1 - APARTMENTS UNIT AREA INFORMATION

05
1:100 (A1)
PROPOSED MP2 - APARTMENTS UNIT AREA INFORMATION

05
1:100 (A1)
PROPOSED MP1 - ONE BED APARTMENTS UNIT TYPES ELEVATIONS