



1 Typical Wall Detail - Back Garden
1:50

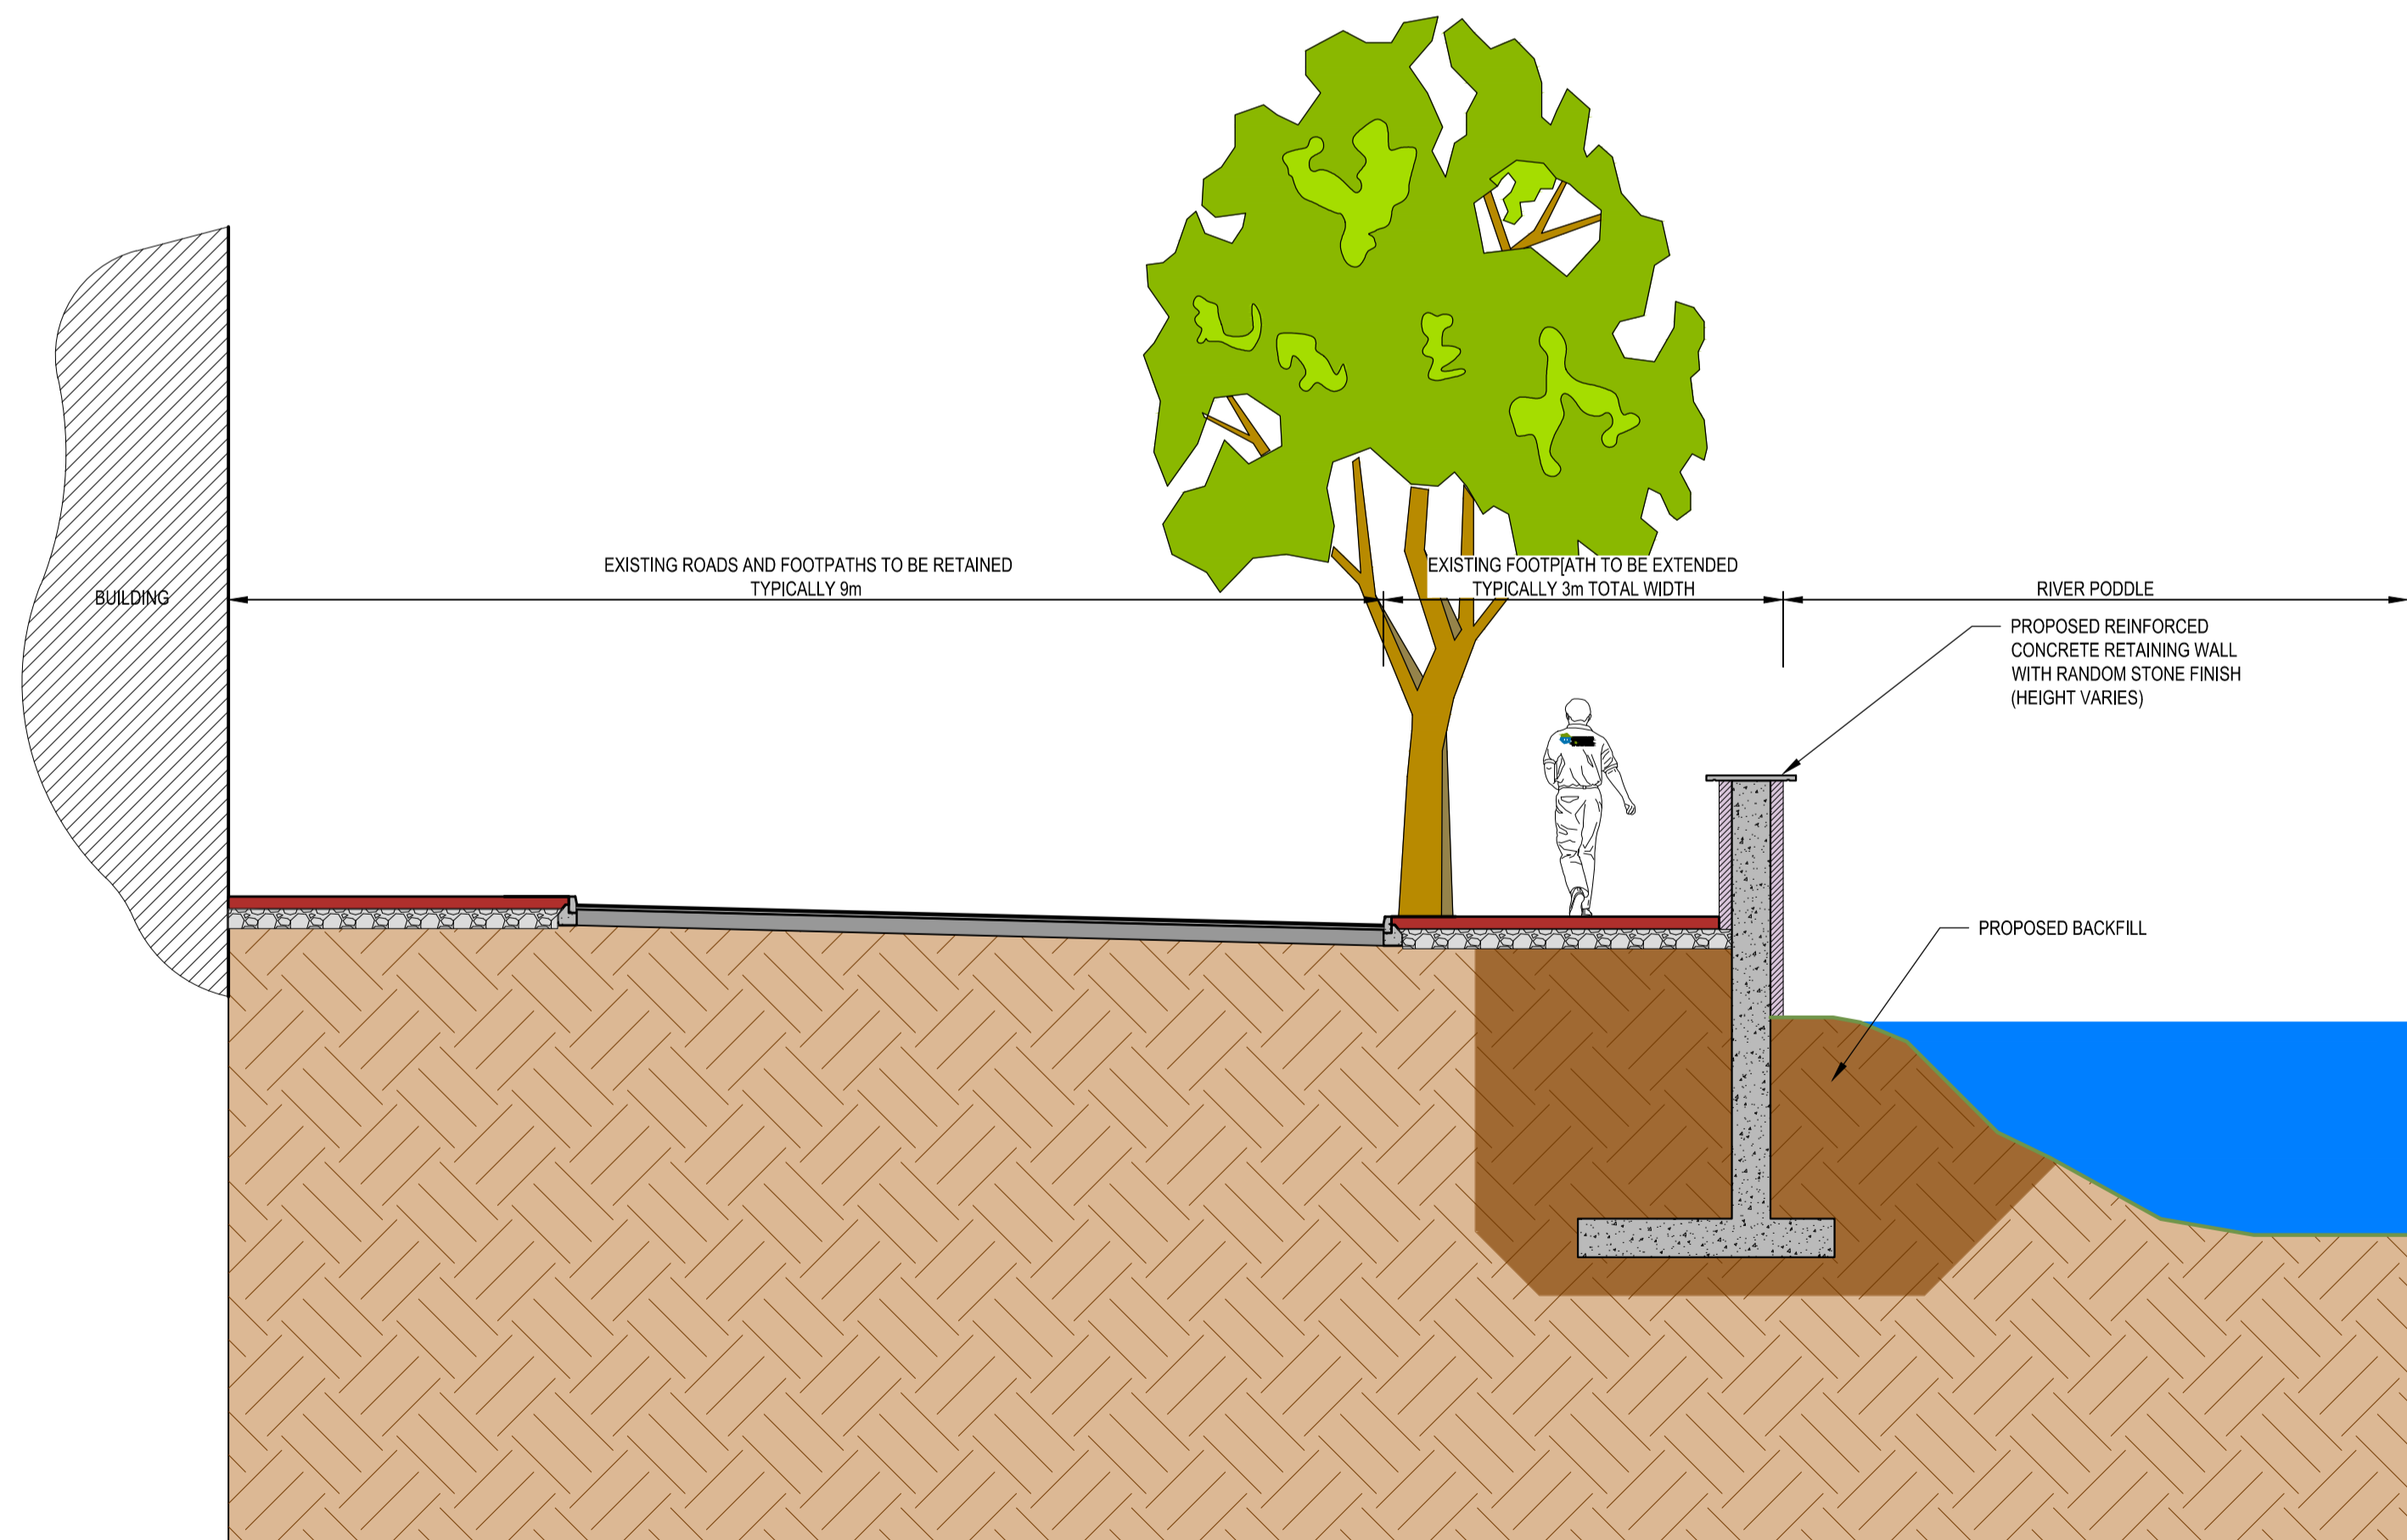

2 Typical Wall Detail - Road / Footpath
1:50

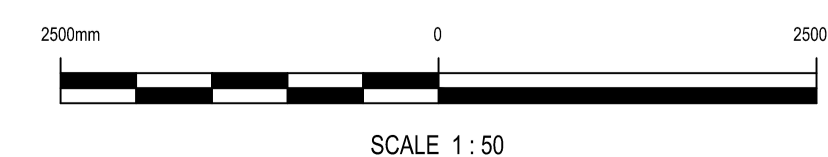

NOTES

All Dimensions are in millimetres (mm) unless noted otherwise.

All levels are in metres and relate to the Ordnance Survey Datum Malin Head.

Includes Ordnance Survey Ireland data reproduced under O.S.I. licence number 3-3-34. Unauthorised reproduction infringes Ordnance Survey Ireland and the Government of Ireland copyright.

REV	DATE	DESCRIPTION	D	C	A

PROJECT No.	STATUS	PURPOSE OF USE
20662	SO	WORK IN PROGRESS

COPYRIGHT RESERVED - THIS DRAWING IS NOT TO BE USED FOR A PURPOSE OTHER THAN THAT FOR WHICH IT HAS BEEN ISSUED BY NICHOLAS O'DWYER LTD. NOR IS IT TO BE COPIED OR REPRODUCED IN ANY MANNER WITHOUT WRITTEN CONSENT.

NICHOLAS O'DWYER
 Unit E4, Nutgrove Office Park,
 Nutgrove Avenue, Dublin 14
 T +353 1 296 9000
 F +353 1 296 9001
 E dublin@nodwyer.com
 W www.nodwyer.com

CLIENT

 Comhairle Contae
 Átha Cliath Theas
 South Dublin County Council

 Dublin City Council
 Comhairle Cathrach Bhaile Átha Cliath
 OPW
 Only we will make the Public
 The Office of Public Works

PROJECT
**RIVER PODDLE
 FLOOD ALLEVIATION SCHEME**

TITLE
TYPICAL WALL DETAILS

SCALES	DRAWN	CHECKED	APPROVED
1:50 @ A1	M. Cheevers	F. Frantzi	B. Dunphy
	DATE	DATE	DATE
	13.11.2018	03.12.2018	03.12.2018

DRAWING No.	REVISION
RPFS-NOD-01-XX-DR-C-09150	P01.1