


SITE LOCATION BOUNDARY

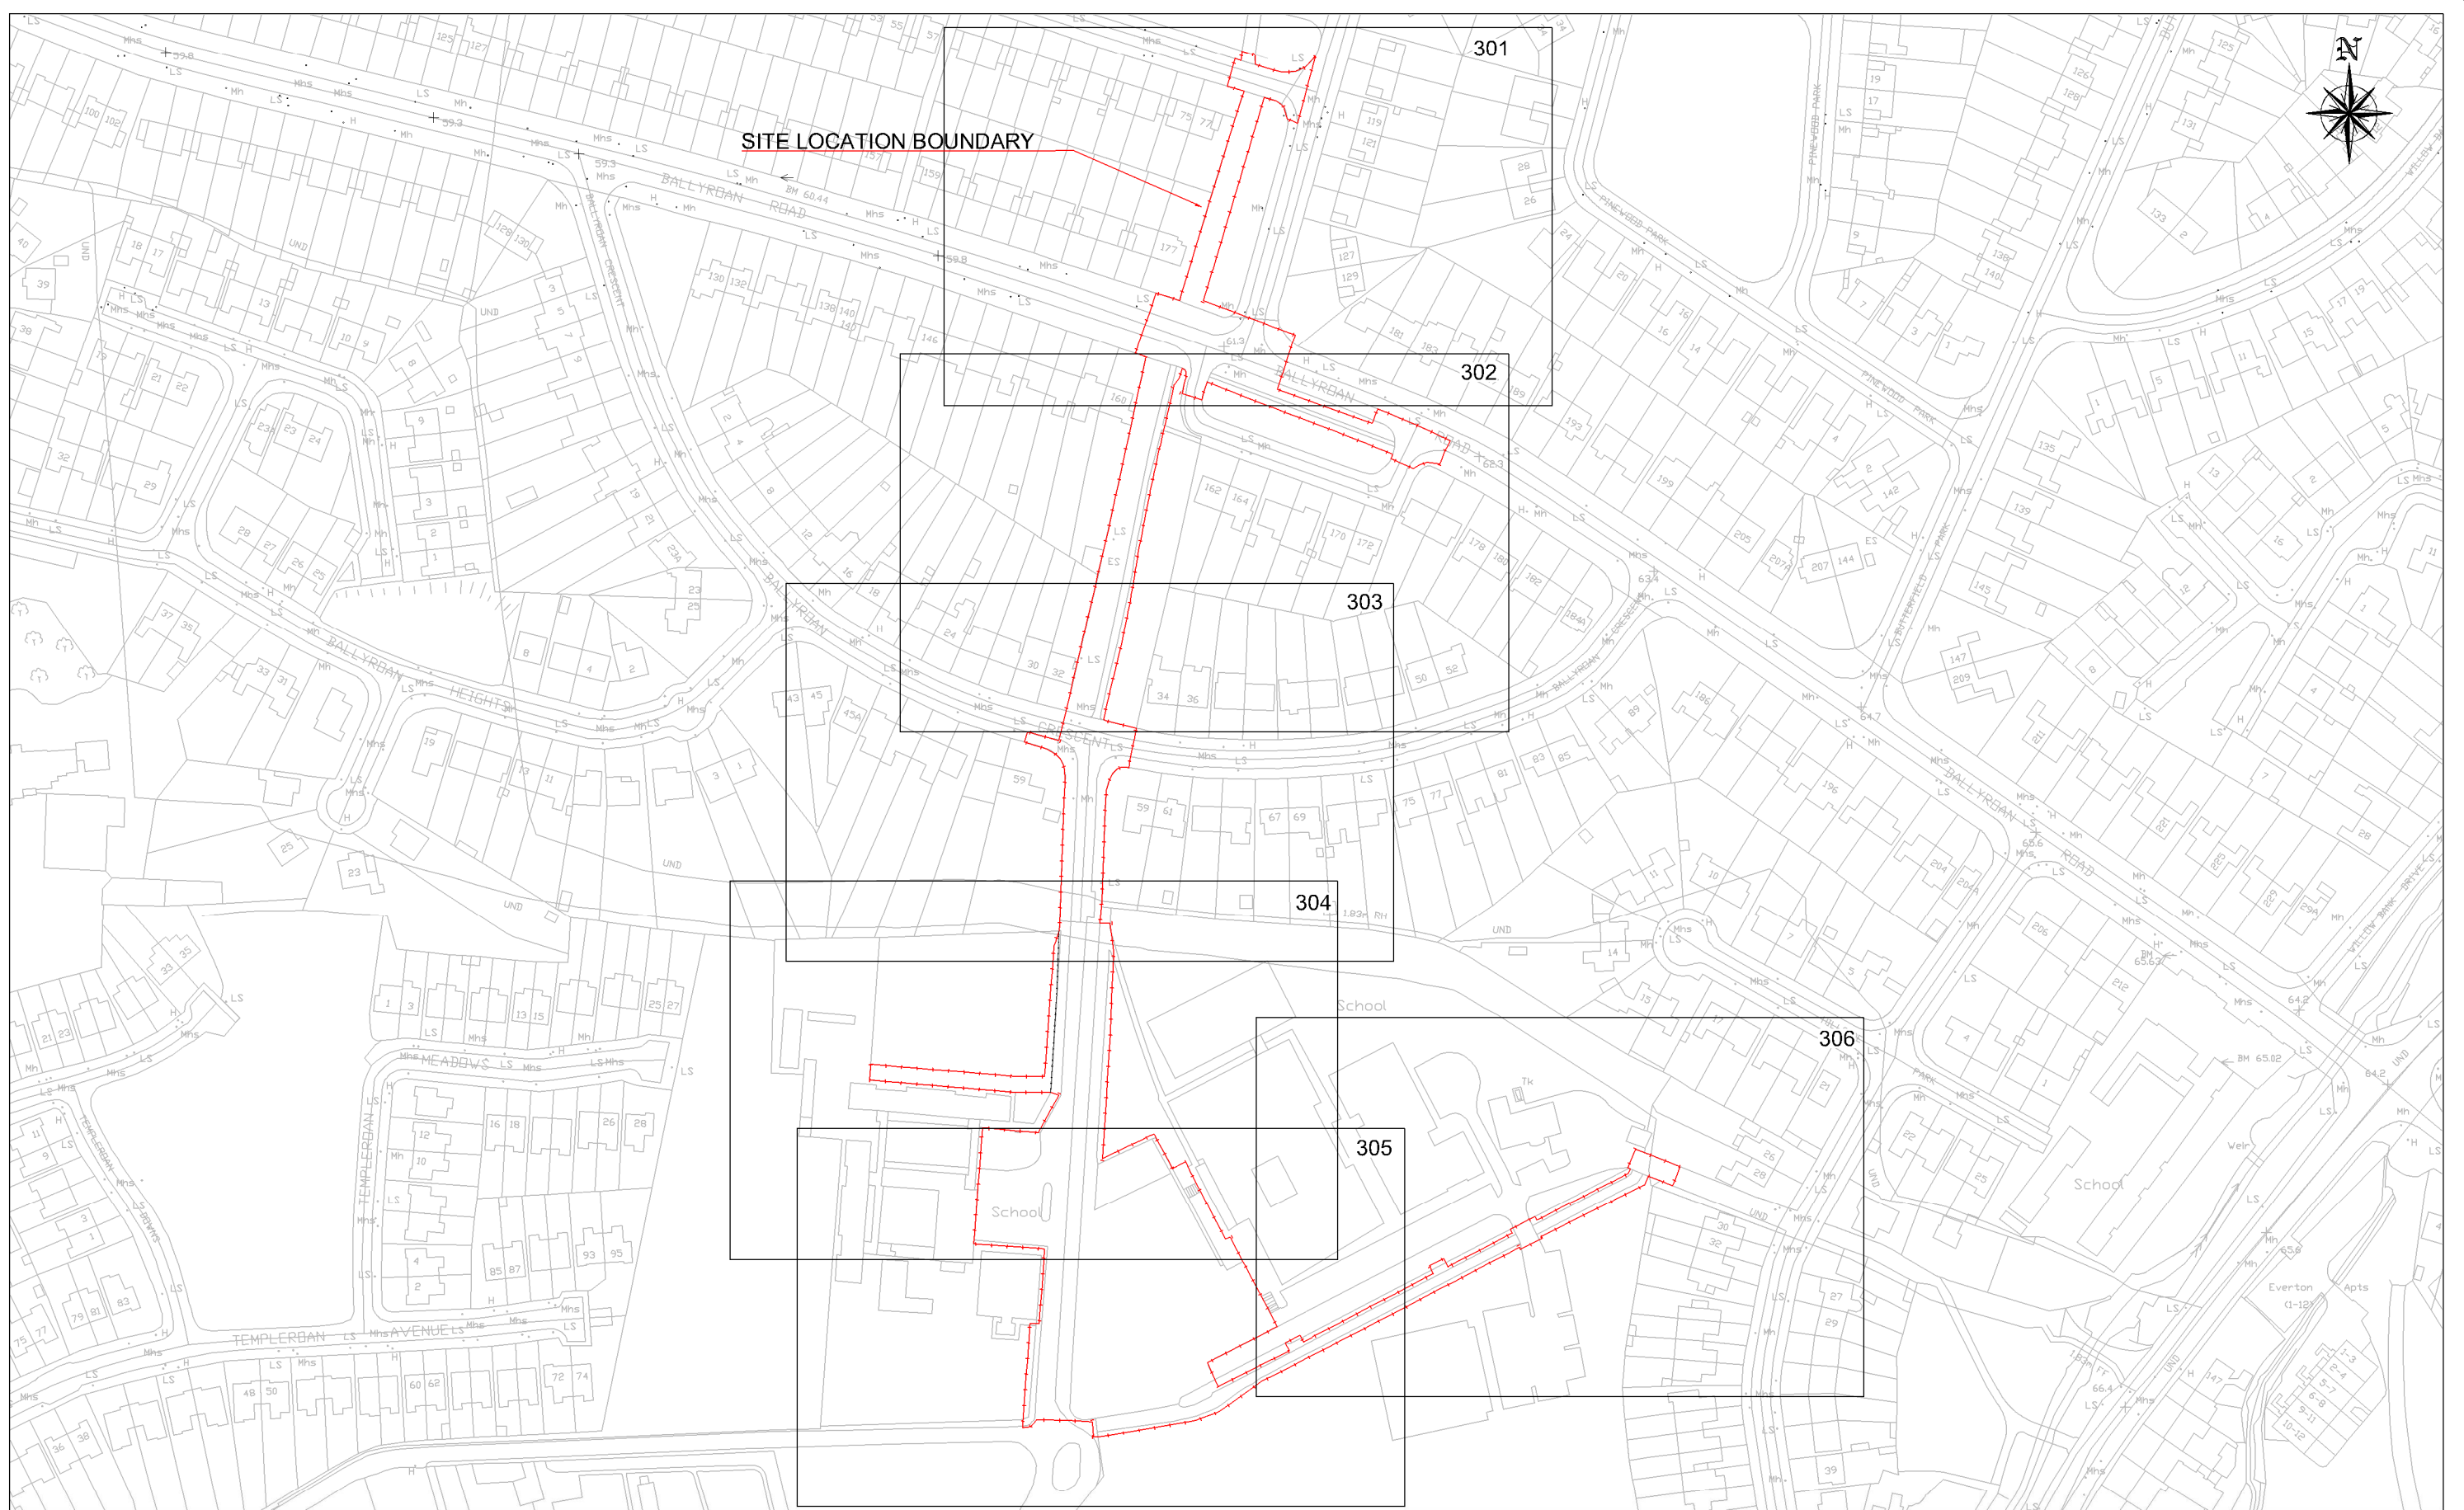

No.	Revision	Date	By	Chkd	App'd
CE01					
CE02					
Stage	Date	Approved By			
PRELIMINARY	SMG				
CERTIFICATION					
CONSTRUCTION					
AS BUILT					


Roughan & O'Donovan
 Consulting Engineers
 Civil - Structural - Transportation - Environmental

Arena House, Arena Road,
 Sandford, Dublin 18.
 Tel : +353 1 294 0800
 Fax : +353 1 294 0820
 e-mail : info@rod.ie
 www.rod.ie

**BALLYROAN AND OLD ORCHARD
 WALKING AND CYCLING SCHEME**

**PHASE 1 - SITE LOCATION &
 DRAWING SHEET NUMBERS**

Design'd	NR	Checked	JB	Approved	SMG	Status	PART VIII PLANNING	Date:	MARCH 2016	Job No:	14.204	Drawing No:	14204-101	Rev:	T01
Scale:	1:1000 (A1) 1:2000 (A3)		Drawn:	DW											

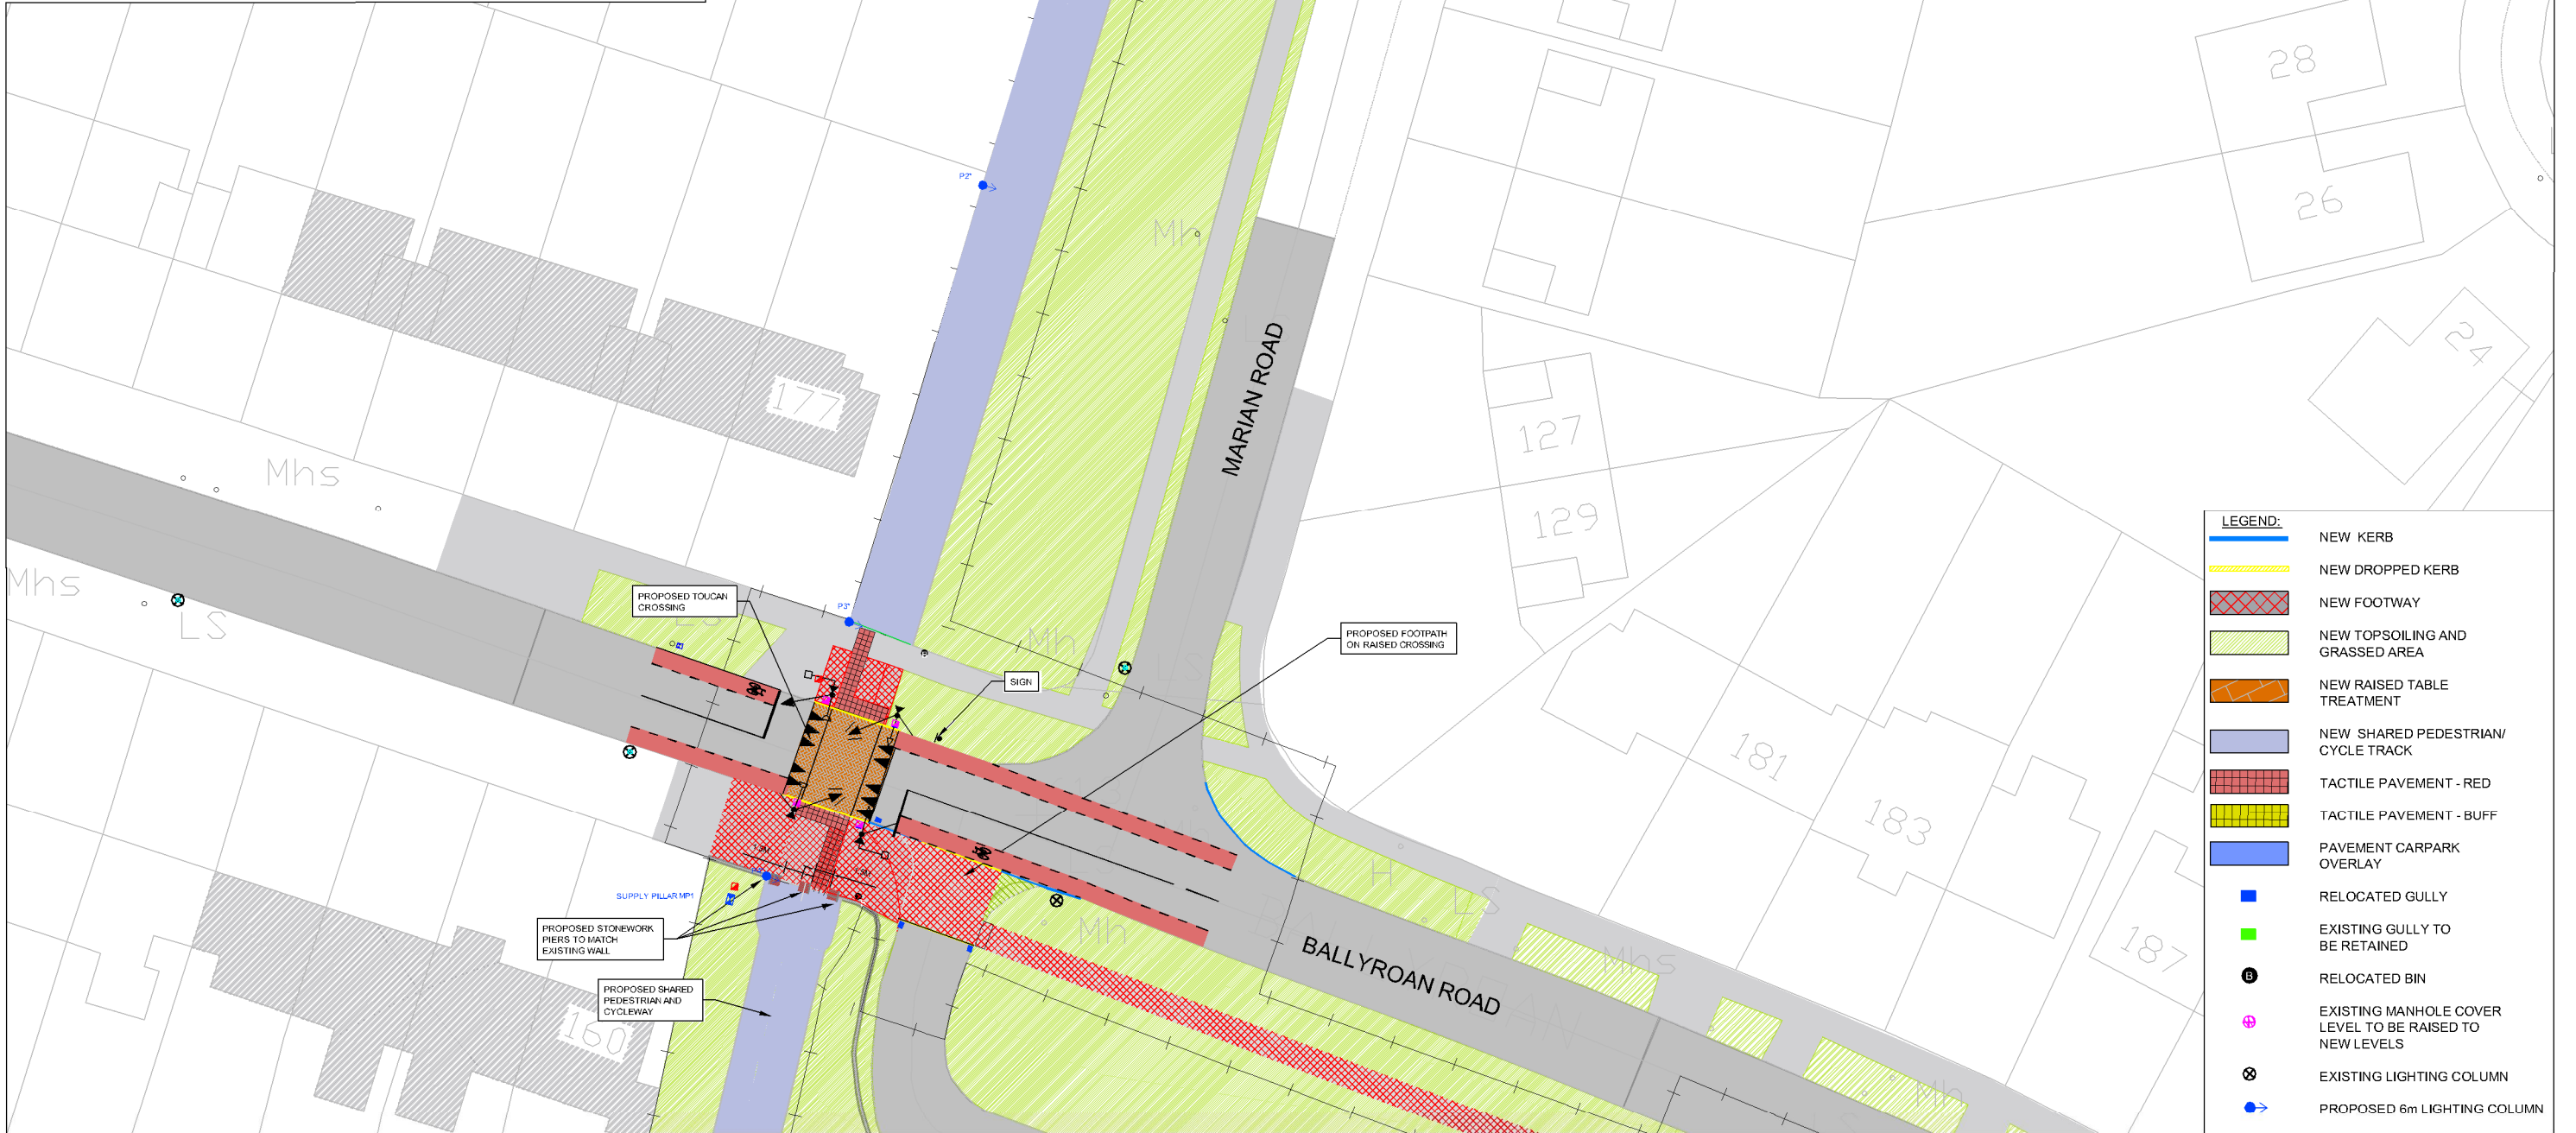

- LEGEND:**
- NEW KERB
 - NEW DROPPED KERB
 - NEW FOOTWAY
 - NEW TOPSOILING AND GRASSED AREA
 - NEW RAISED TABLE TREATMENT
 - NEW SHARED PEDESTRIAN/CYCLE TRACK
 - TACTILE PAVEMENT - RED
 - TACTILE PAVEMENT - BUFF
 - PAVEMENT CARPARK OVERLAY
 - RELOCATED GULLY
 - EXISTING GULLY TO BE RETAINED
 - RELOCATED BIN
 - EXISTING MANHOLE COVER LEVEL TO BE RAISED TO NEW LEVELS
 - EXISTING LIGHTING COLUMN
 - PROPOSED 6m LIGHTING COLUMN



No.	Revision	Date	By	Chkd	App'd
CE01					
CE02					

Stage	Date	Approved By
PRELIMINARY		
CERTIFICATION	SMG	
CONSTRUCTION		
AS BUILT		





Arena House, Arena Road,
Sandyford, Dublin 18.
Tel : +353 1 294 0800
Fax : +353 1 294 0820
e-mail : info@rod.ie
www.rod.ie

**BALLYROAN AND OLD ORCHARD
WALKING AND CYCLING SCHEME**

**PHASE 1 - FOOTPATH & CYCLE
WAY WORKS - SHEET 1 OF 6**

Date: MARCH 2016	Job No: 14.204	Drawing No: 14204-301	Rev: T01
Scale: 1:500 @ A3	Drawn: DW		

Ordnance Survey Ireland Licence No EN 0006514
© Ordnance Survey Ireland/Government of Ireland.

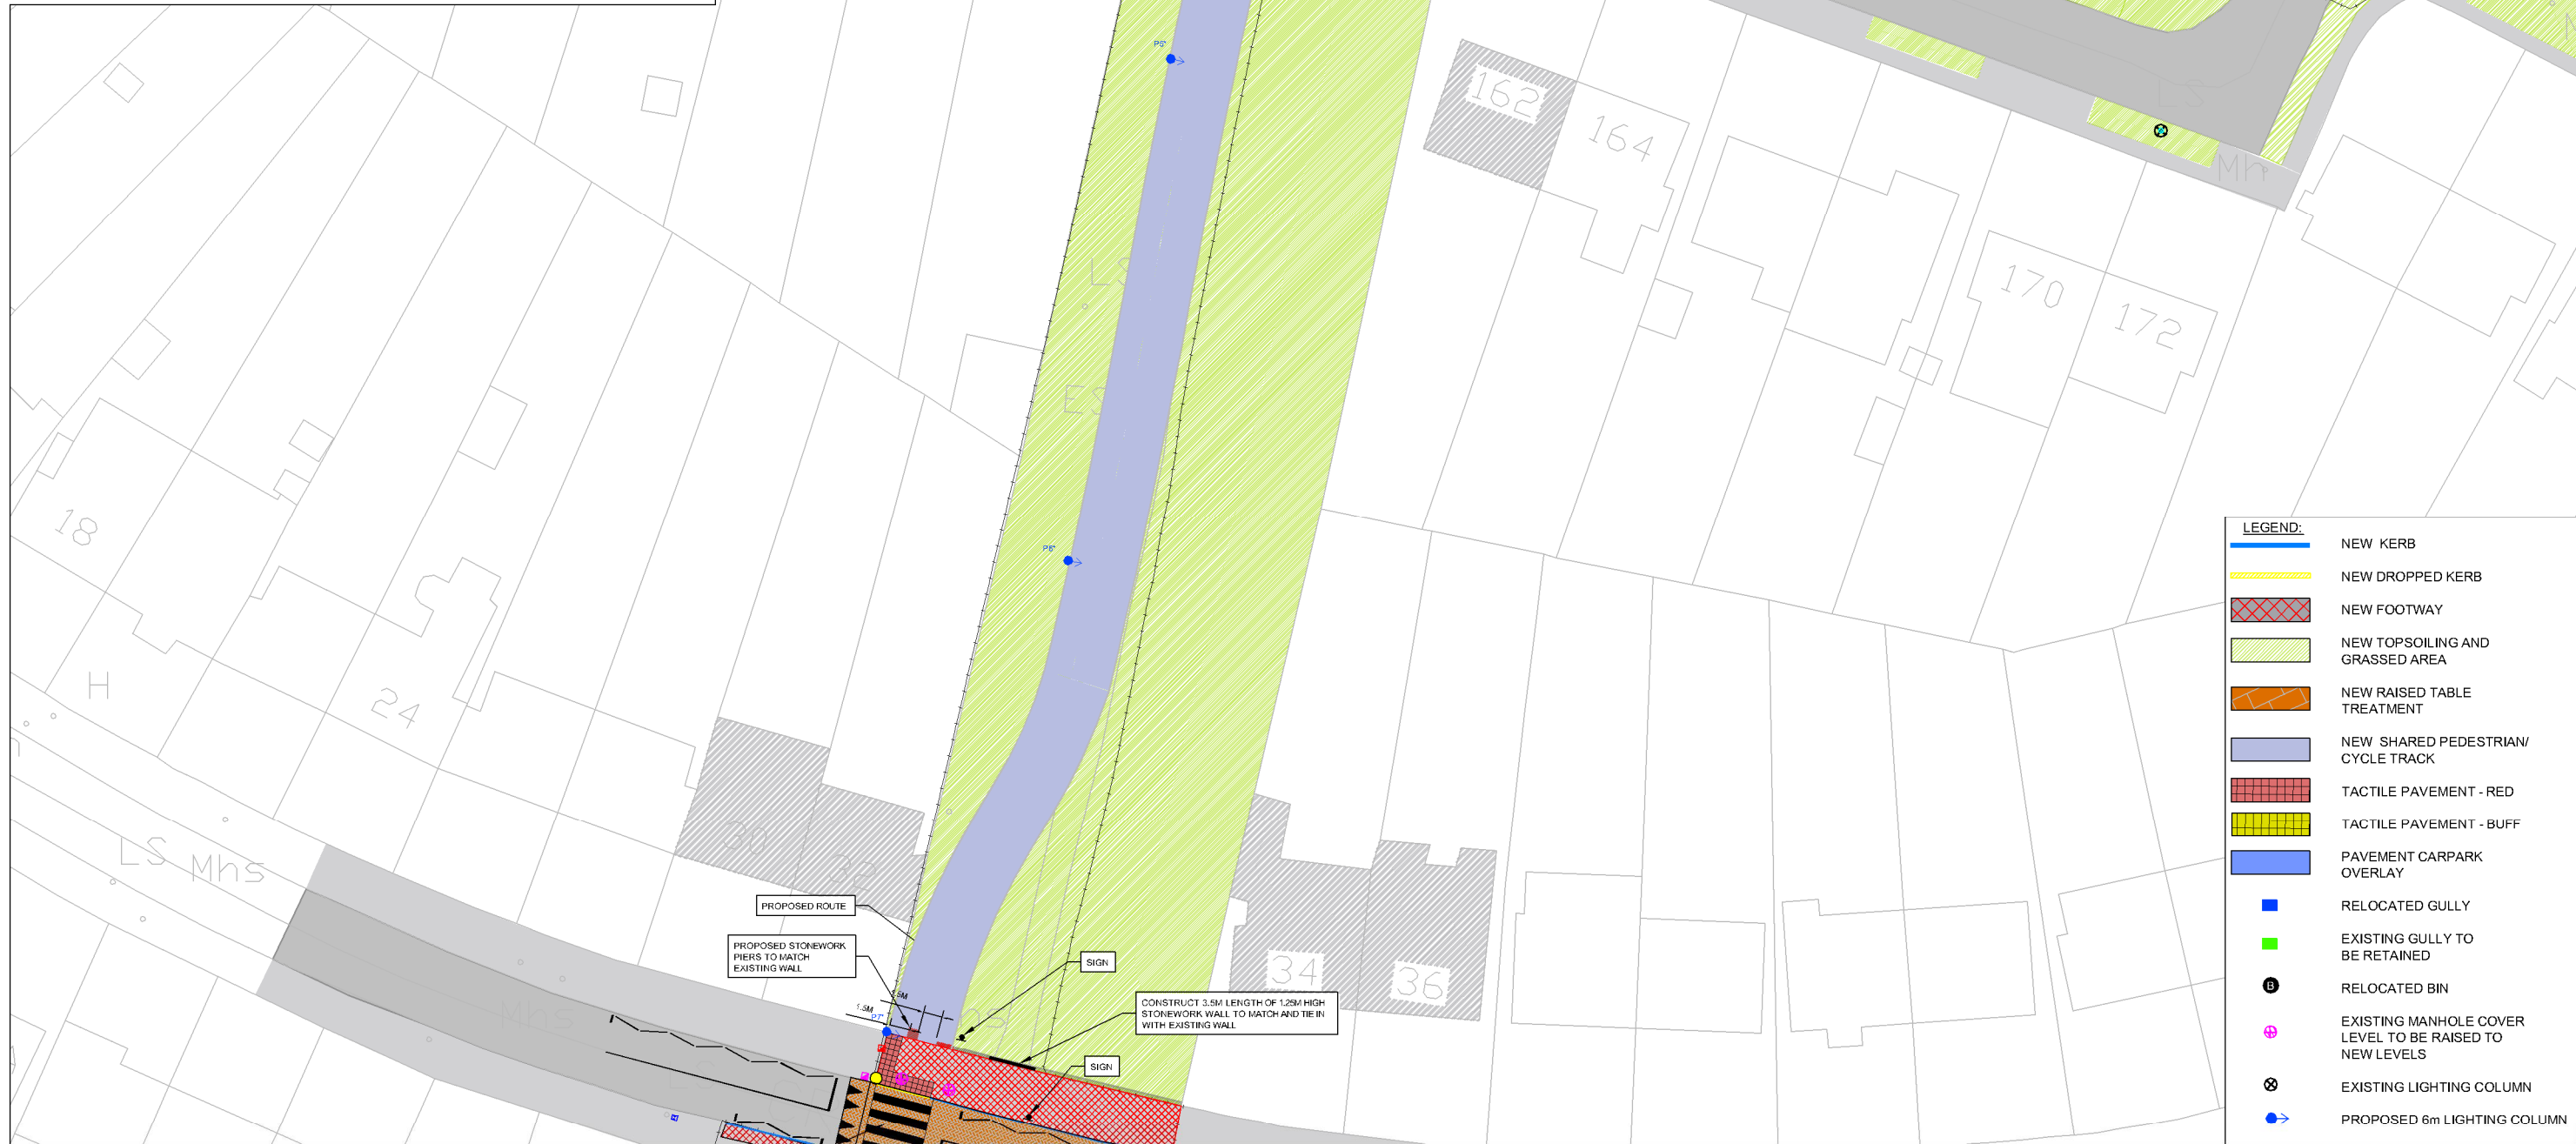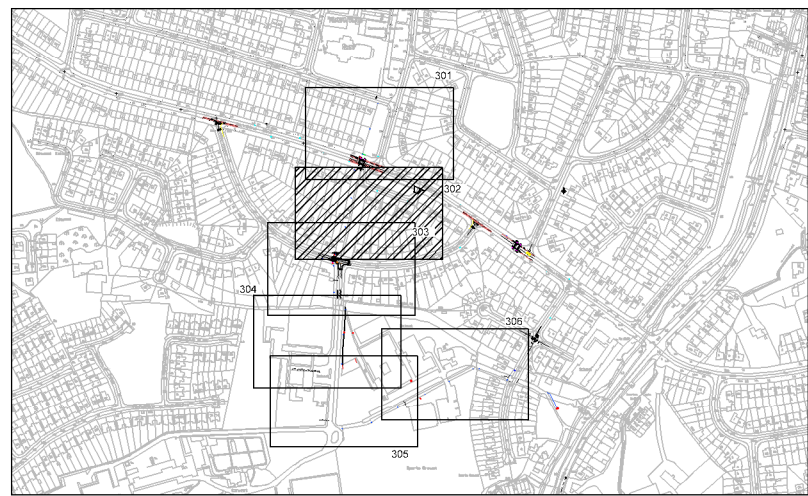

- LEGEND:**
- NEW KERB
 - NEW DROPPED KERB
 - NEW FOOTWAY
 - NEW TOPSOILING AND GRASSED AREA
 - NEW RAISED TABLE TREATMENT
 - NEW SHARED PEDESTRIAN/CYCLE TRACK
 - TACTILE PAVEMENT - RED
 - TACTILE PAVEMENT - BUFF
 - PAVEMENT CARPARK OVERLAY
 - RELOCATED GULLY
 - EXISTING GULLY TO BE RETAINED
 - RELOCATED BIN
 - EXISTING MANHOLE COVER LEVEL TO BE RAISED TO NEW LEVELS
 - EXISTING LIGHTING COLUMN
 - PROPOSED 6m LIGHTING COLUMN



No.	Revision	Date	By	Chk'd	App'd
CE01					
CE02					

Stage	Date	Approved By
PRELIMINARY		
CERTIFICATION	SMG	
CONSTRUCTION		
AS BUILT		



Roughan & O'Donovan
 Consulting Engineers
Civil - Structural - Transportation - Environmental

Arena House, Arena Road,
 Sandymount, Dublin 18.
 Tel : +353 1 294 0800
 Fax : +353 1 294 0820
 e-mail : info@rod.ie
 www.rod.ie

**BALLYROAN AND OLD ORCHARD
 WALKING AND CYCLING SCHEME**

**PHASE 1 - FOOTPATH & CYCLE
 WAY WORKS - SHEET 2 OF 6**

Date: MARCH 2016	Job No: 14.204	Drawing No: 14204-302	Rev: T01
Scale: 1:500 @ A3	Drawn: DW		

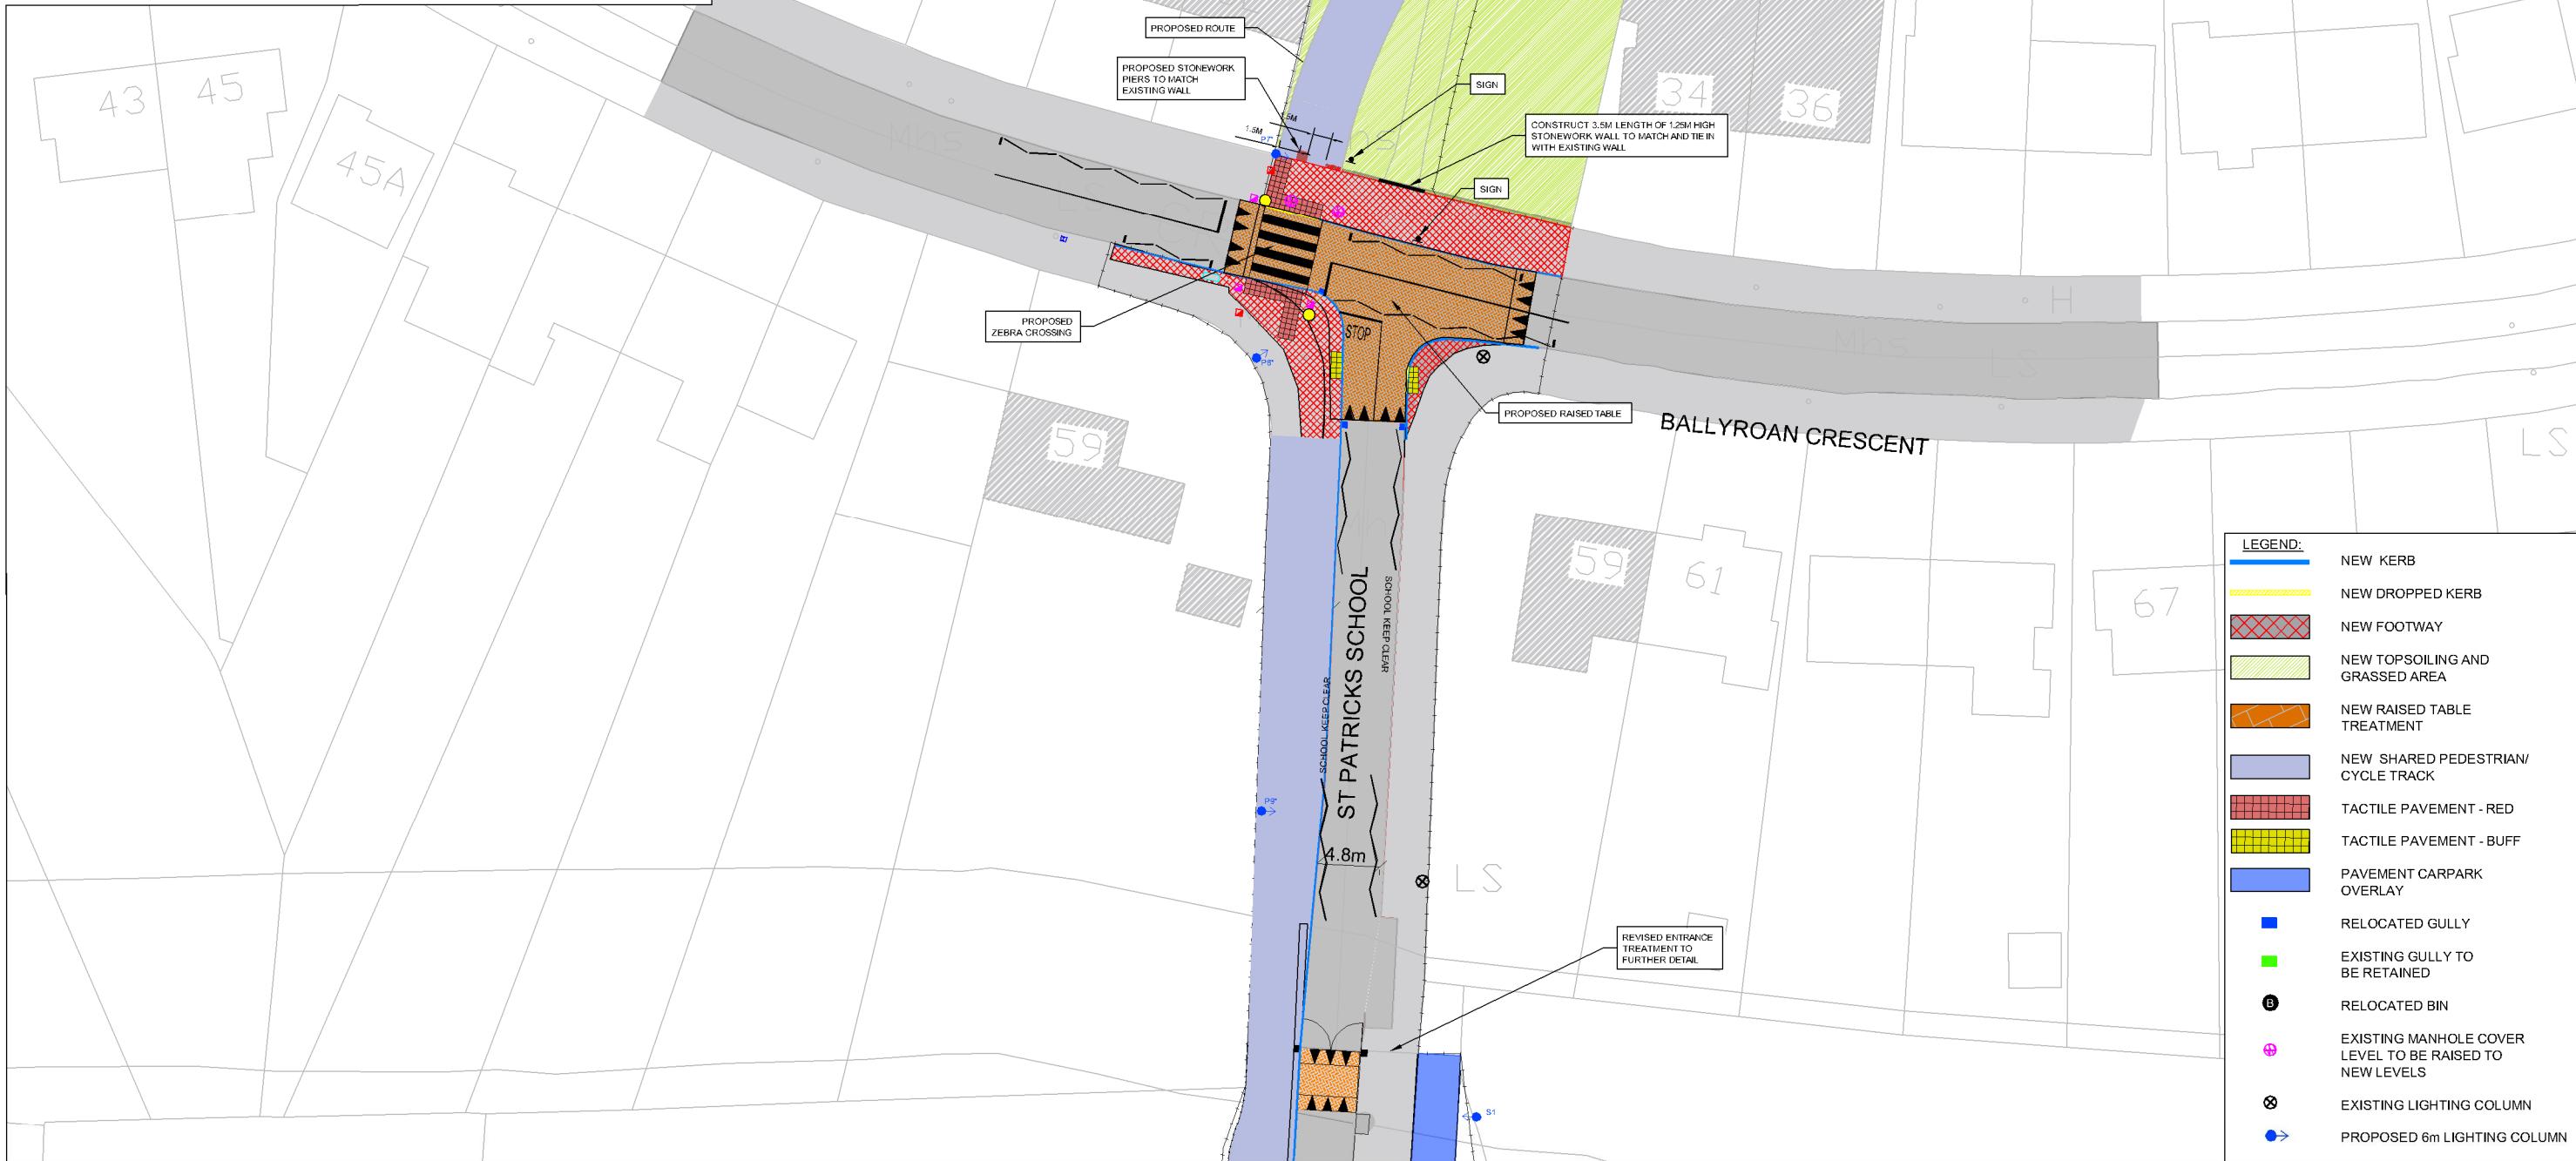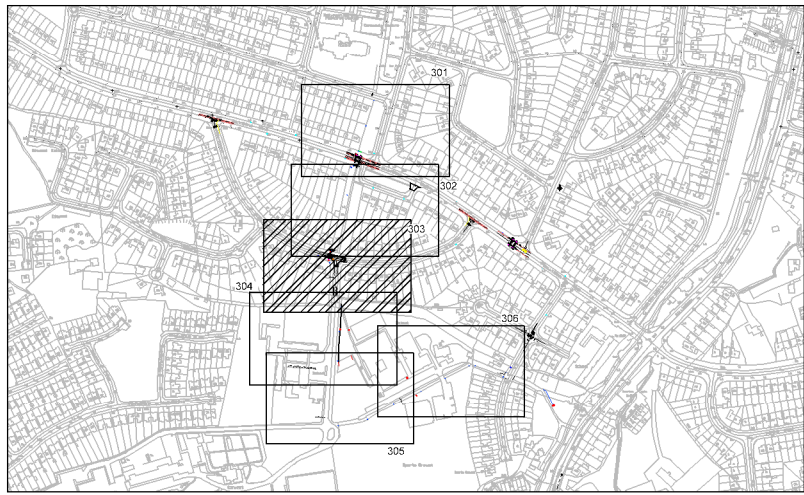

LEGEND:

- NEW KERB
- NEW DROPPED KERB
- NEW FOOTWAY
- NEW TOPSOILING AND GRASSED AREA
- NEW RAISED TABLE TREATMENT
- NEW SHARED PEDESTRIAN/CYCLE TRACK
- TACTILE PAVEMENT - RED
- TACTILE PAVEMENT - BUFF
- PAVEMENT CARPARK OVERLAY
- RELOCATED GULLY
- EXISTING GULLY TO BE RETAINED
- RELOCATED BIN
- EXISTING MANHOLE COVER LEVEL TO BE RAISED TO NEW LEVELS
- EXISTING LIGHTING COLUMN
- PROPOSED 6m LIGHTING COLUMN



No.	Revision	Date	By	Chkd	App'd
CE01					
CE02					

Stage	Date	Approved By
PRELIMINARY		
CERTIFICATION	SMG	
CONSTRUCTION		
AS BUILT		


Roughan & O'Donovan
 Consulting Engineers
Civil - Structural - Transportation - Environmental

Arena House, Arena Road,
 Sandyford, Dublin 18.
 Tel : +353 1 294 0800
 Fax : +353 1 294 0820
 e-mail : info@rod.ie
 www.rod.ie

**BALLYROAN AND OLD ORCHARD
 WALKING AND CYCLING SCHEME**

**PHASE 1 - FOOTPATH & CYCLE
 WAY WORKS - SHEET 2 OF 6**

Date: MARCH 2016	Job No: 14.204	Drawing No: 14204-303	Rev: T01
Scale: 1:500 @ A3	Drawn: DW		

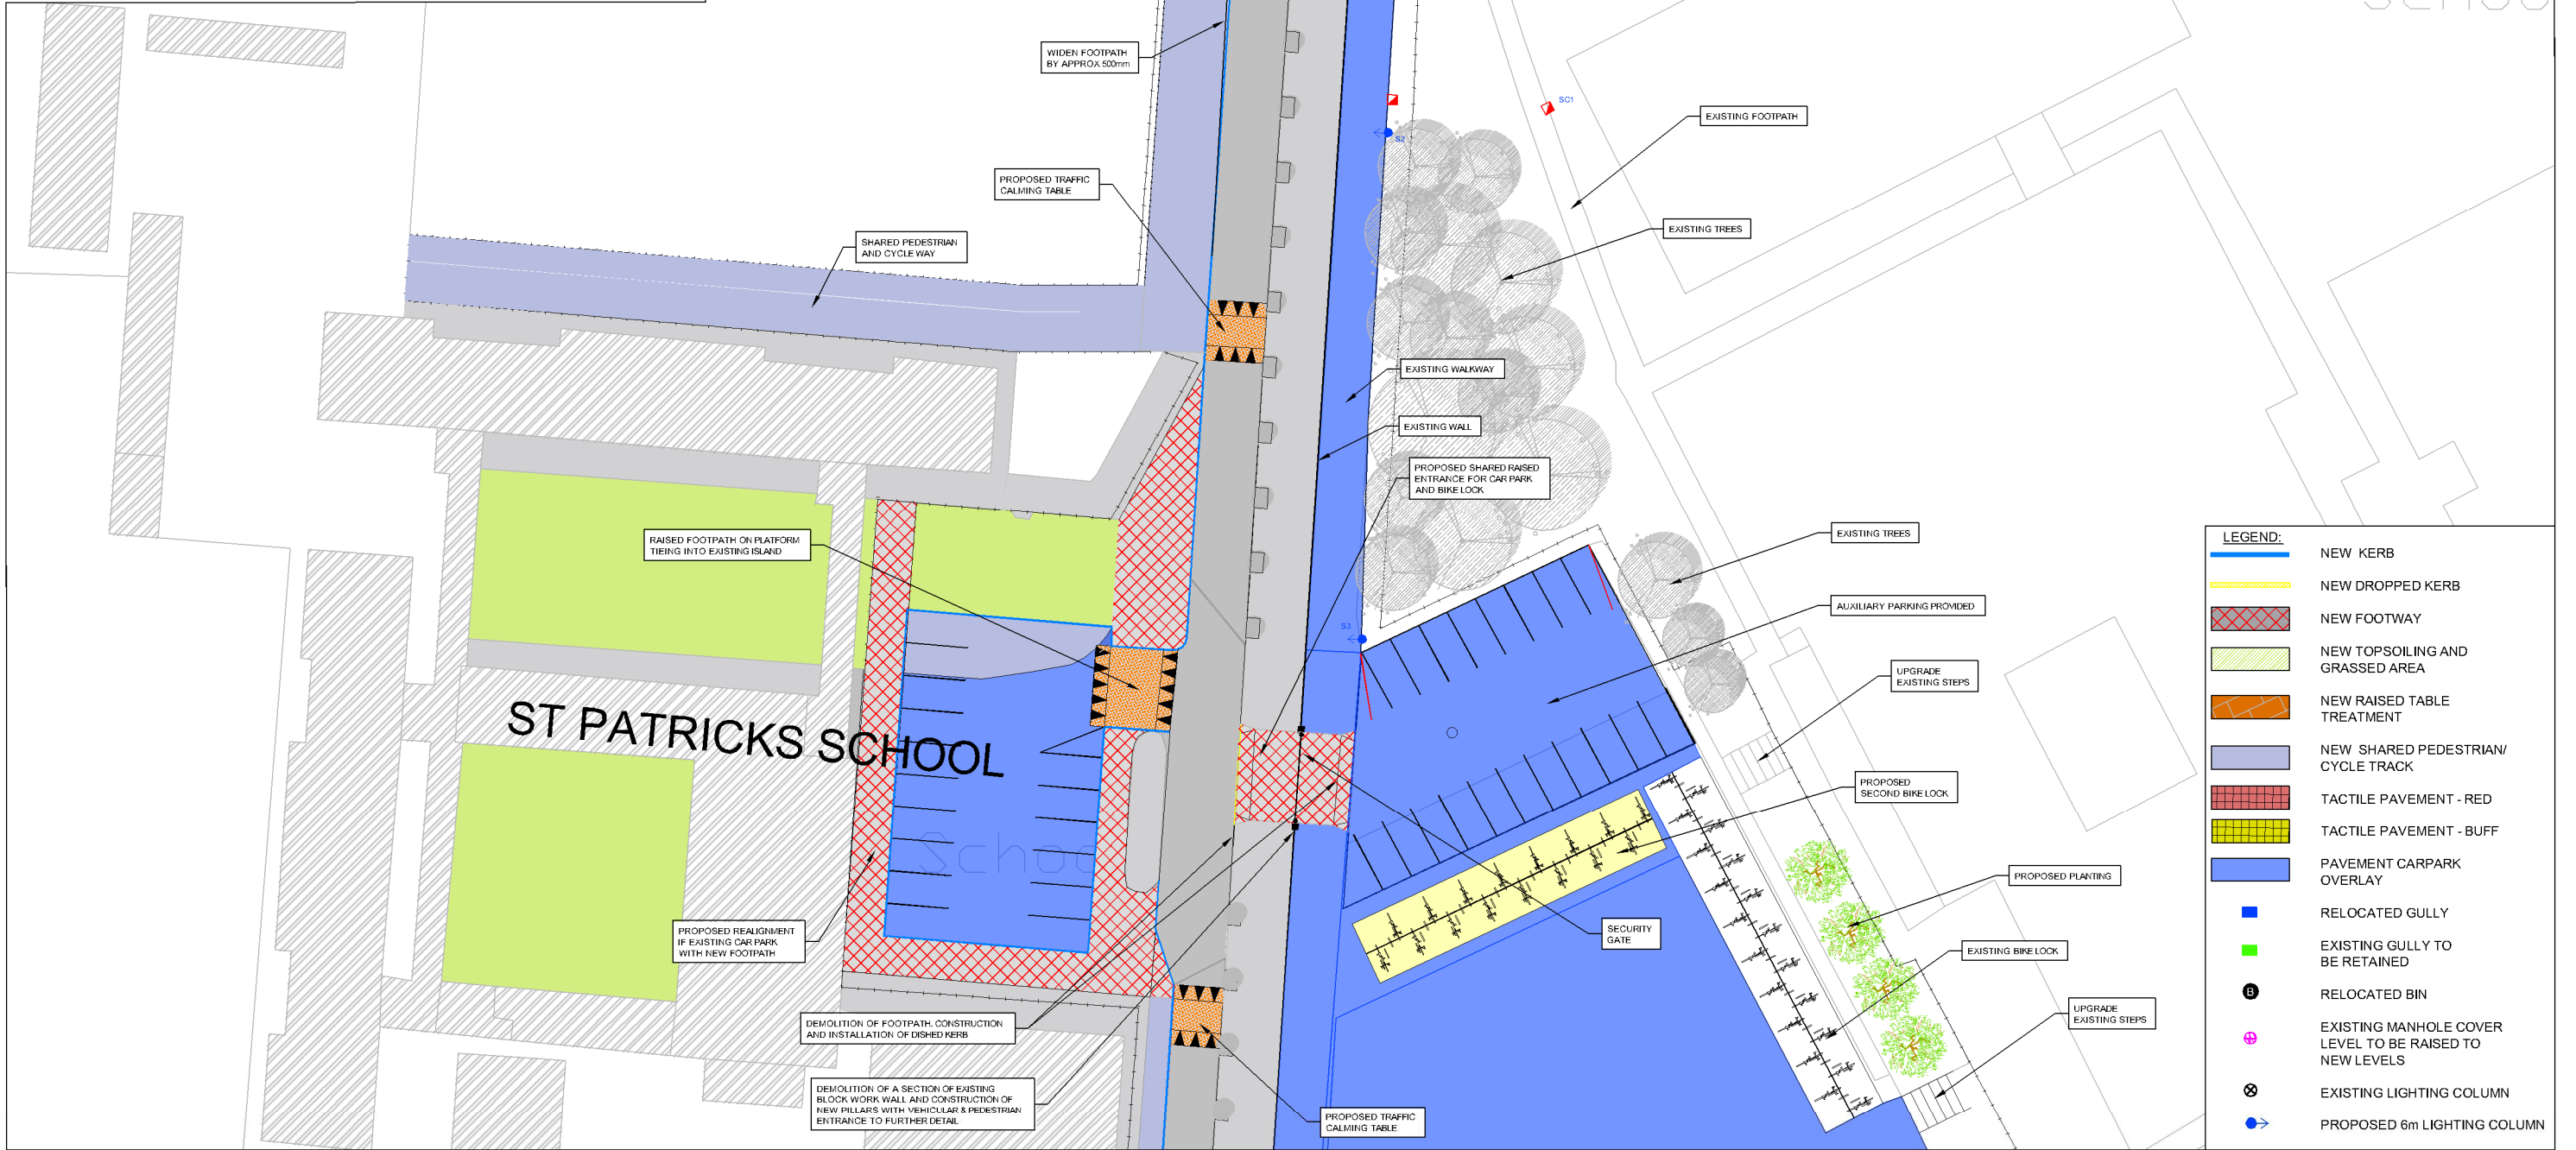

- LEGEND:**
- NEW KERB
 - NEW DROPPED KERB
 - NEW FOOTWAY
 - NEW TOPSOILING AND GRASSED AREA
 - NEW RAISED TABLE TREATMENT
 - NEW SHARED PEDESTRIAN/CYCLE TRACK
 - TACTILE PAVEMENT - RED
 - TACTILE PAVEMENT - BUFF
 - PAVEMENT CARPARK OVERLAY
 - RELOCATED GULLY
 - EXISTING GULLY TO BE RETAINED
 - RELOCATED BIN
 - EXISTING MANHOLE COVER LEVEL TO BE RAISED TO NEW LEVELS
 - EXISTING LIGHTING COLUMN
 - PROPOSED 6m LIGHTING COLUMN



No.	Revision	Date	By	Chk'd	App'd
CE01					
CE02					

Stage	Date	Approved By
PRELIMINARY	SMG	
CERTIFICATION		
CONSTRUCTION		
AS BUILT		




Arena House, Arena Road,
Sandyford, Dublin 18.
Tel : +353 1 294 0800
Fax : +353 1 294 0820
e-mail : info@rod.ie
www.rod.ie

**BALLYROAN AND OLD ORCHARD
WALKING AND CYCLING SCHEME**

**PHASE 1 - FOOTPATH & CYCLE
WAY WORKS - SHEET 4 OF 6**

Date: MARCH 2016	Job No: 14.204	Drawing No: 14204-304	Rev: T01
Scale: 1:500 @ A3	Drawn: DW		

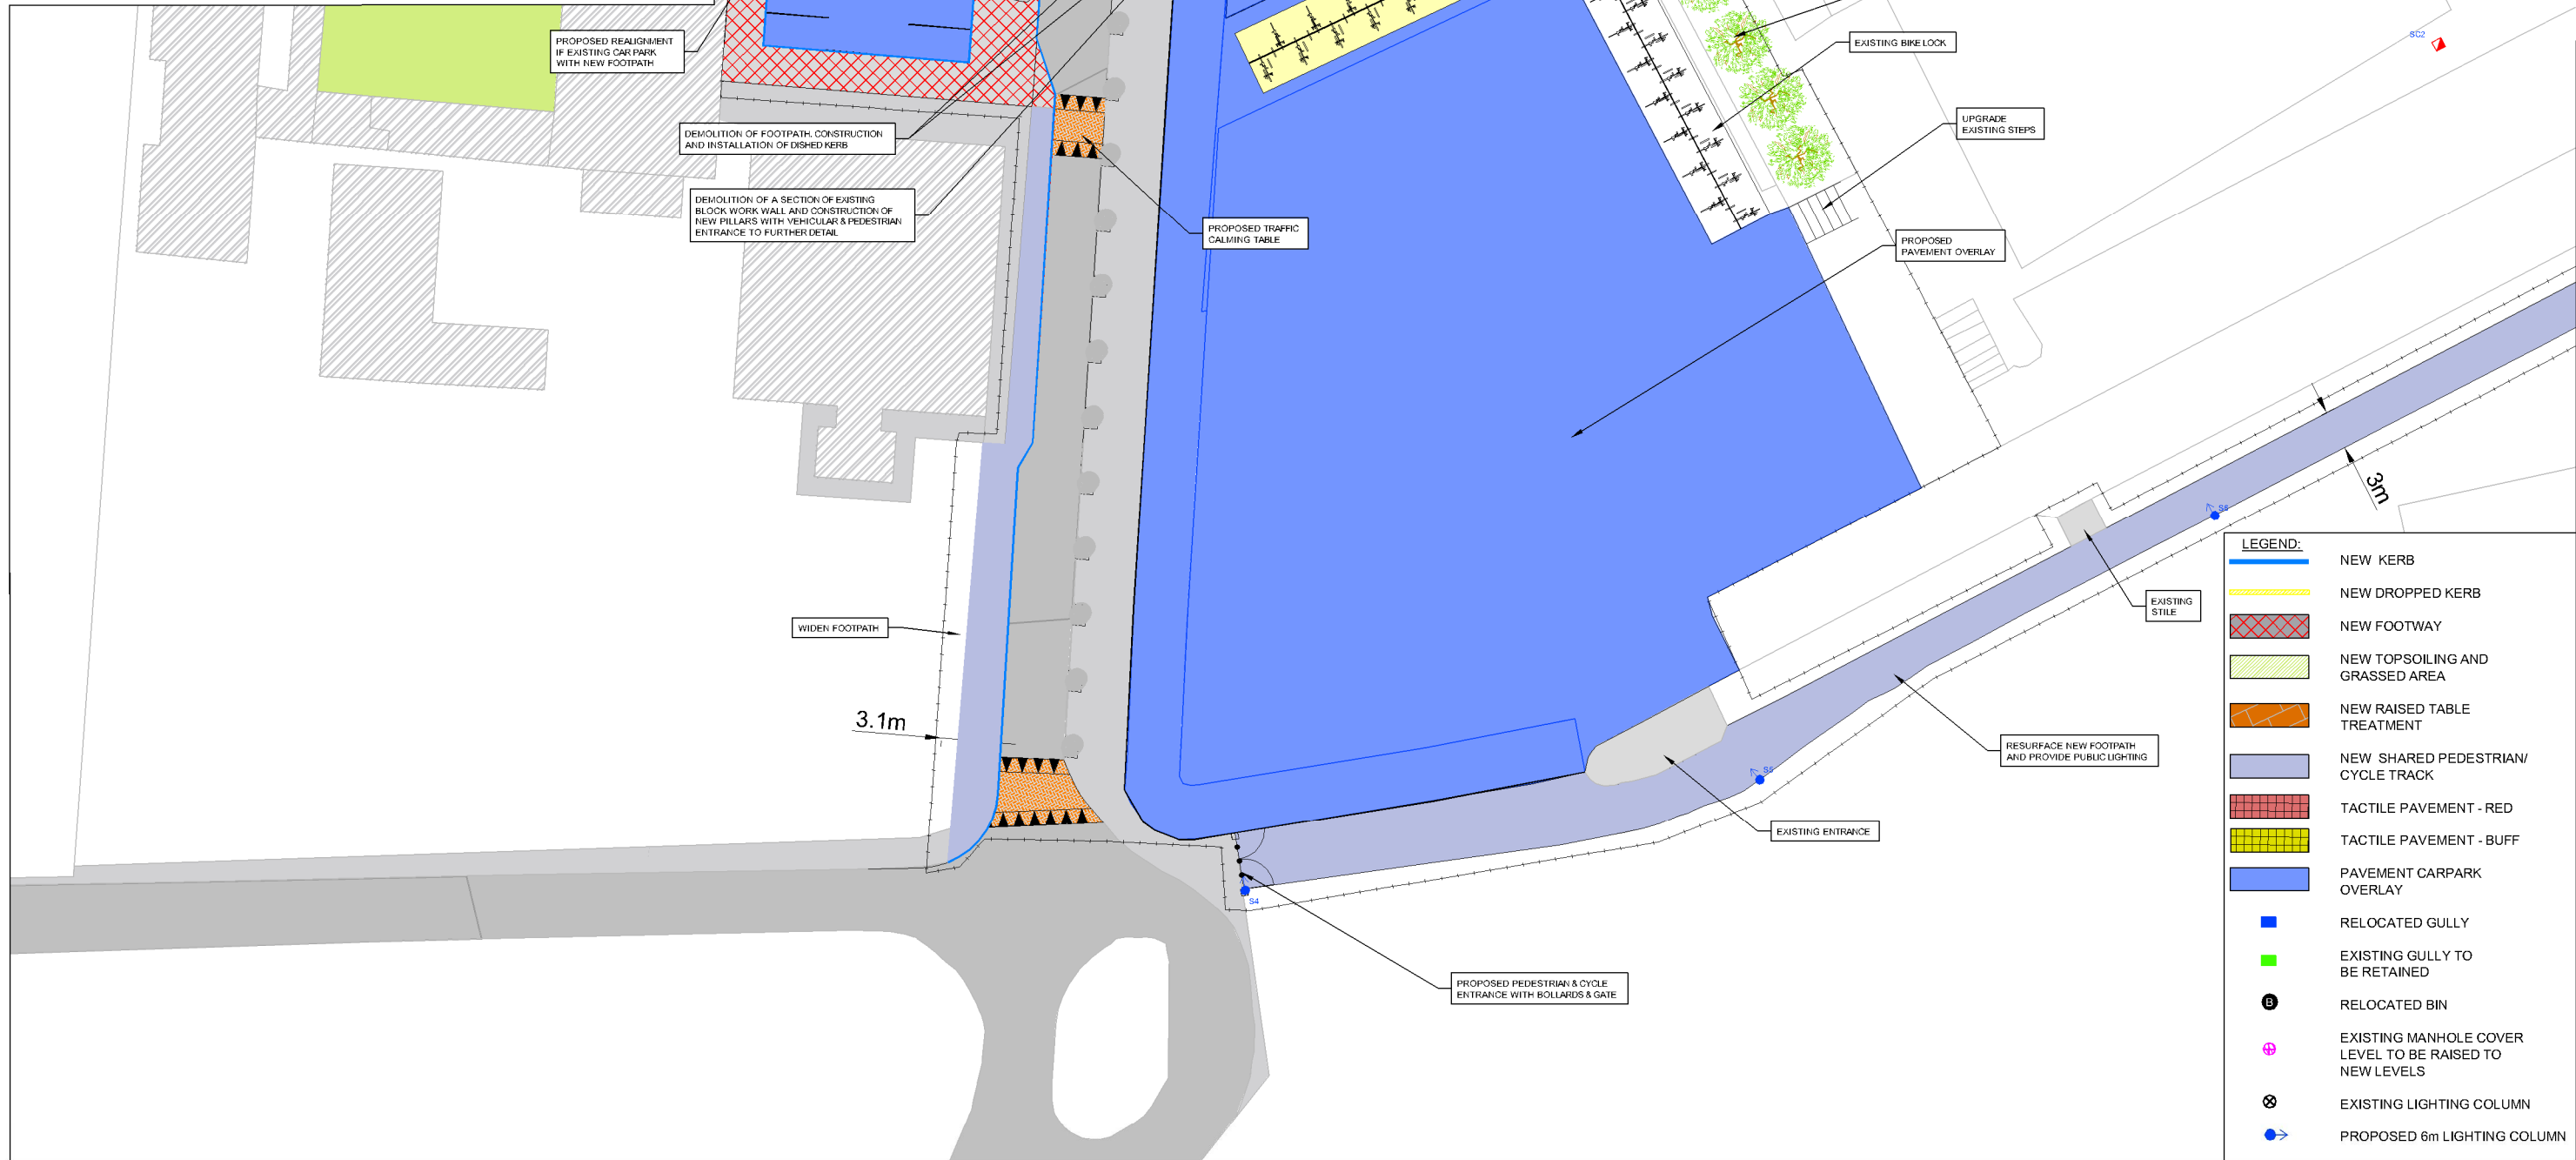

LEGEND:

- NEW KERB
- NEW DROPPED KERB
- NEW FOOTWAY
- NEW TOPSOILING AND GRASSED AREA
- NEW RAISED TABLE TREATMENT
- NEW SHARED PEDESTRIAN/CYCLE TRACK
- TACTILE PAVEMENT - RED
- TACTILE PAVEMENT - BUFF
- PAVEMENT CARPARK OVERLAY
- RELOCATED GULLY
- EXISTING GULLY TO BE RETAINED
- RELOCATED BIN
- EXISTING MANHOLE COVER LEVEL TO BE RAISED TO NEW LEVELS
- EXISTING LIGHTING COLUMN
- PROPOSED 6m LIGHTING COLUMN



No.	Revision	Date	By	Chk'd	App'd
CE01					
CE02					

Stage	Date	Approved By
PRELIMINARY		
CERTIFICATION	SMG	
CONSTRUCTION		
AS BUILT		





Arena House, Arena Road,
Sandyford, Dublin 18.
Tel : +353 1 294 0800
Fax : +353 1 294 0820
e-mail : info@rod.ie
www.rod.ie

**BALLYROAN AND OLD ORCHARD
WALKING AND CYCLING SCHEME**

**PHASE 1 - FOOTPATH & CYCLE
WAY WORKS - SHEET 5 OF 6**

Date: MARCH 2016	Job No: 14.204	Drawing No: 14204-305	Rev: T01
Scale: 1:500 @ A3	Drawn: DW		

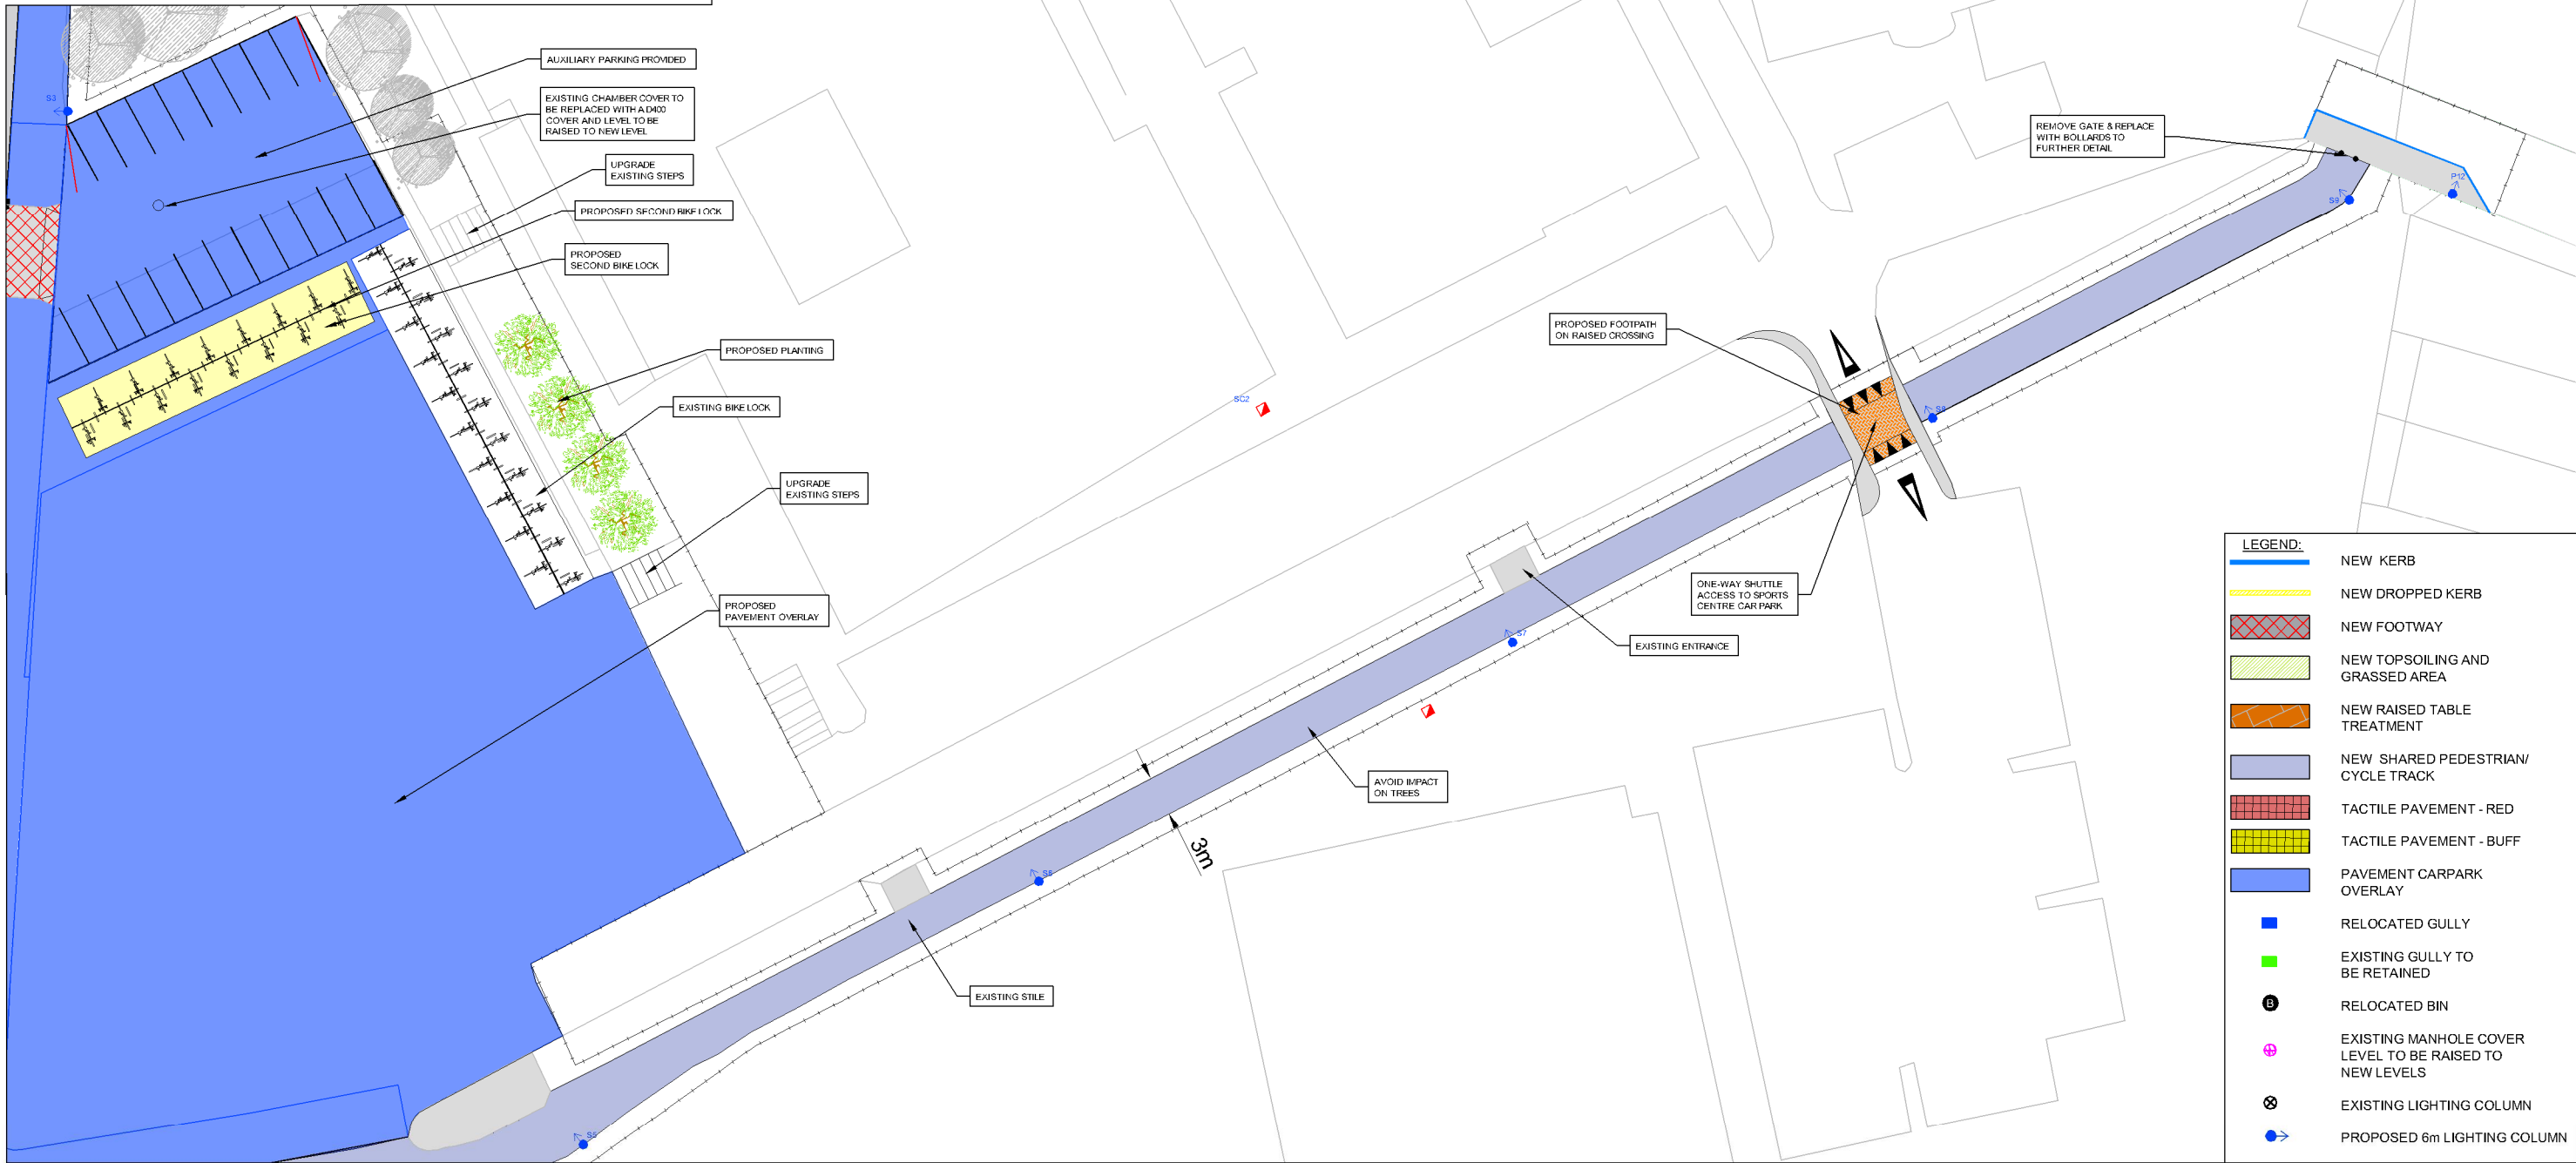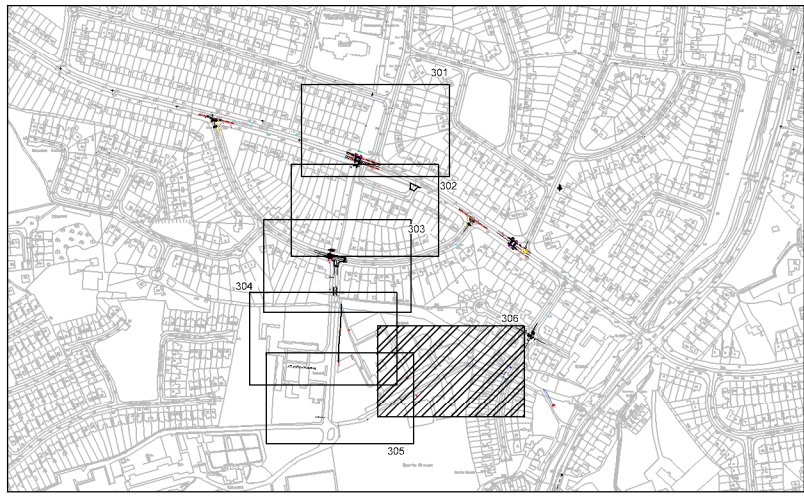

LEGEND:

	NEW KERB
	NEW DROPPED KERB
	NEW FOOTWAY
	NEW TOPSOILING AND GRASSED AREA
	NEW RAISED TABLE TREATMENT
	NEW SHARED PEDESTRIAN/ CYCLE TRACK
	TACTILE PAVEMENT - RED
	TACTILE PAVEMENT - BUFF
	PAVEMENT CARPARK OVERLAY
	RELOCATED GULLY
	EXISTING GULLY TO BE RETAINED
	RELOCATED BIN
	EXISTING MANHOLE COVER LEVEL TO BE RAISED TO NEW LEVELS
	EXISTING LIGHTING COLUMN
	PROPOSED 6m LIGHTING COLUMN



No.	Revision	Date	By	Chkd	App'd
CE01					
CE02					

Stage	Date	Approved By
PRELIMINARY		
CERTIFICATION	SMG	
CONSTRUCTION		
AS BUILT		

Roughan & O'Donovan
 Consulting Engineers
Civil - Structural - Transportation - Environmental

Arena House, Arena Road,
 Sandyford, Dublin 18.
 Tel : +353 1 294 0800
 Fax : +353 1 294 0820
 e-mail : info@rod.ie
 www.rod.ie

**BALLYROAN AND OLD ORCHARD
 WALKING AND CYCLING SCHEME**

**PHASE 1 - FOOTPATH & CYCLE
 WAY WORKS - SHEET 6 OF 6**

Date: MARCH 2016	Job No: 14.204	Drawing No: 14204-306	Rev: T01
Scale: 1:500 @ A3	Drawn: DW		