

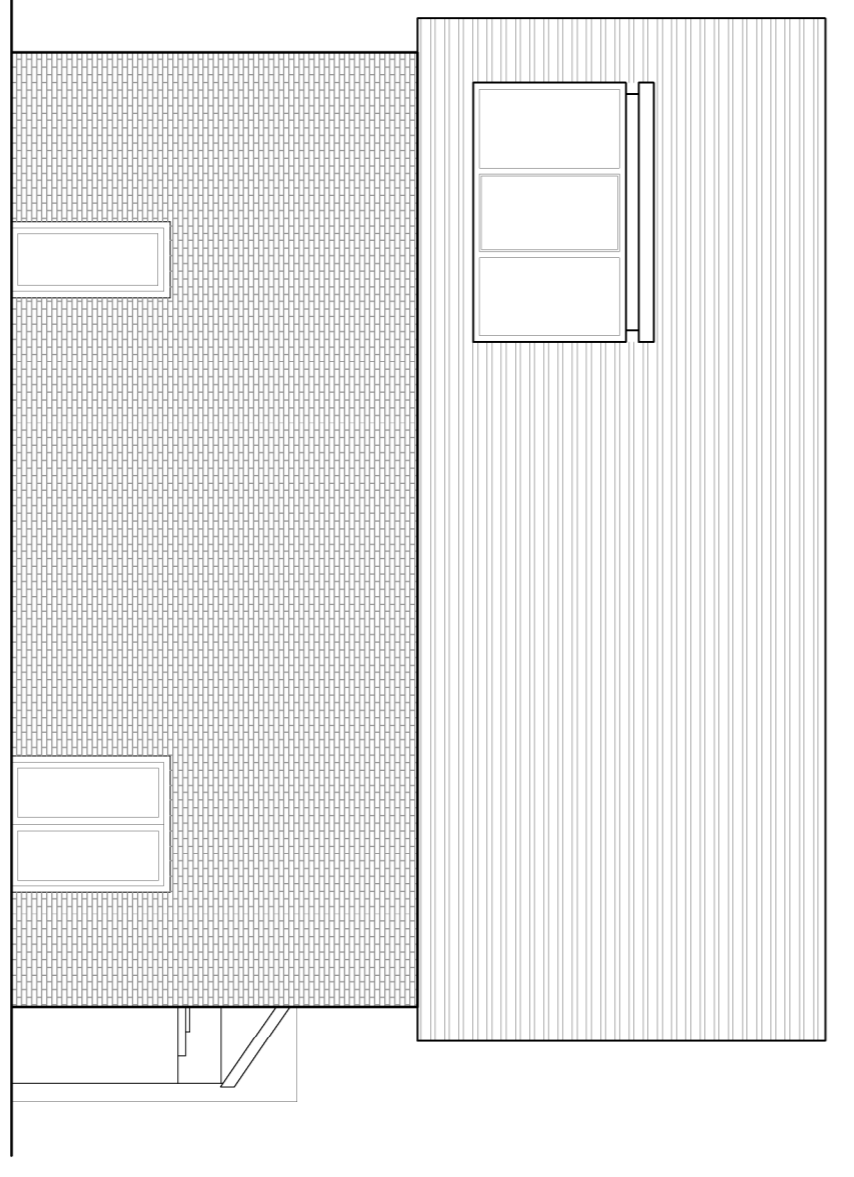


01 Proposed Community Centre-Plan
1:100 (A1)


02 Proposed Community Centre-Elevation 1
1:100 (A1)

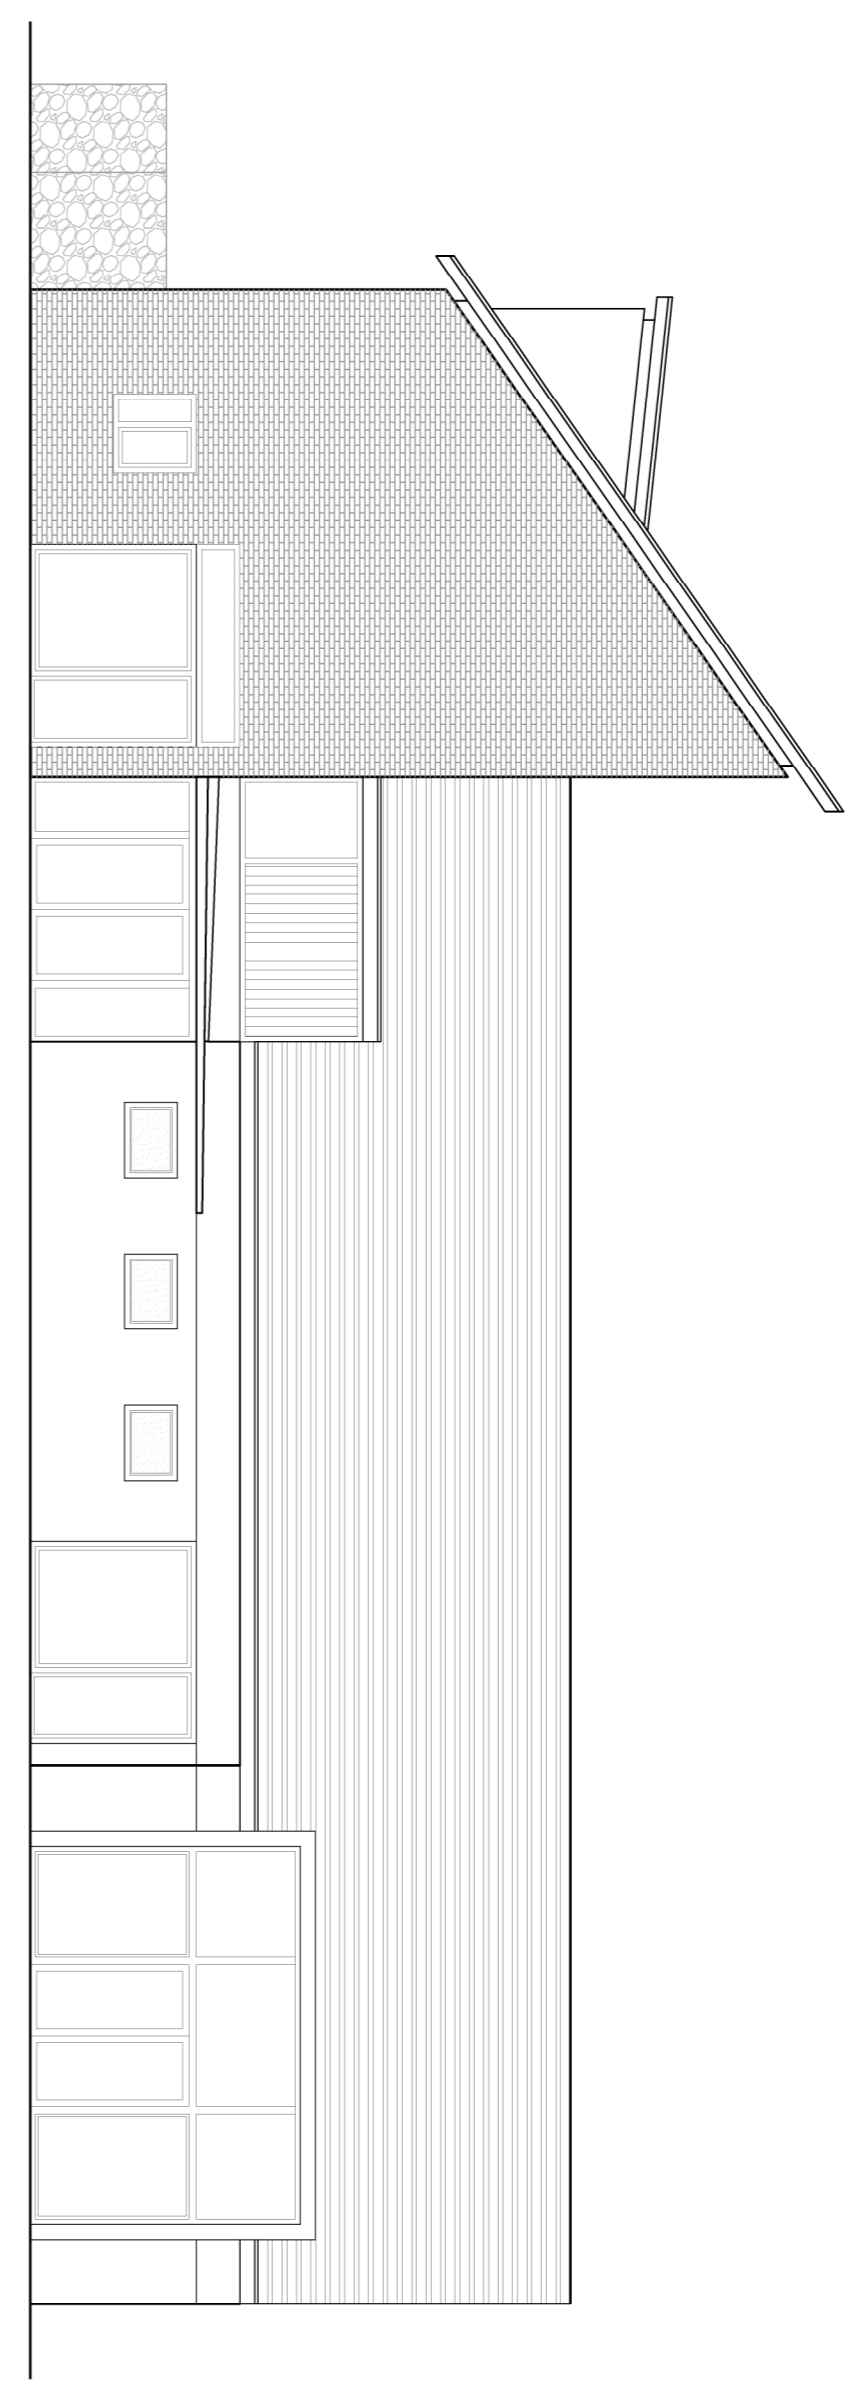

03 Proposed Community Centre-Elevation 2
1:100 (A1)

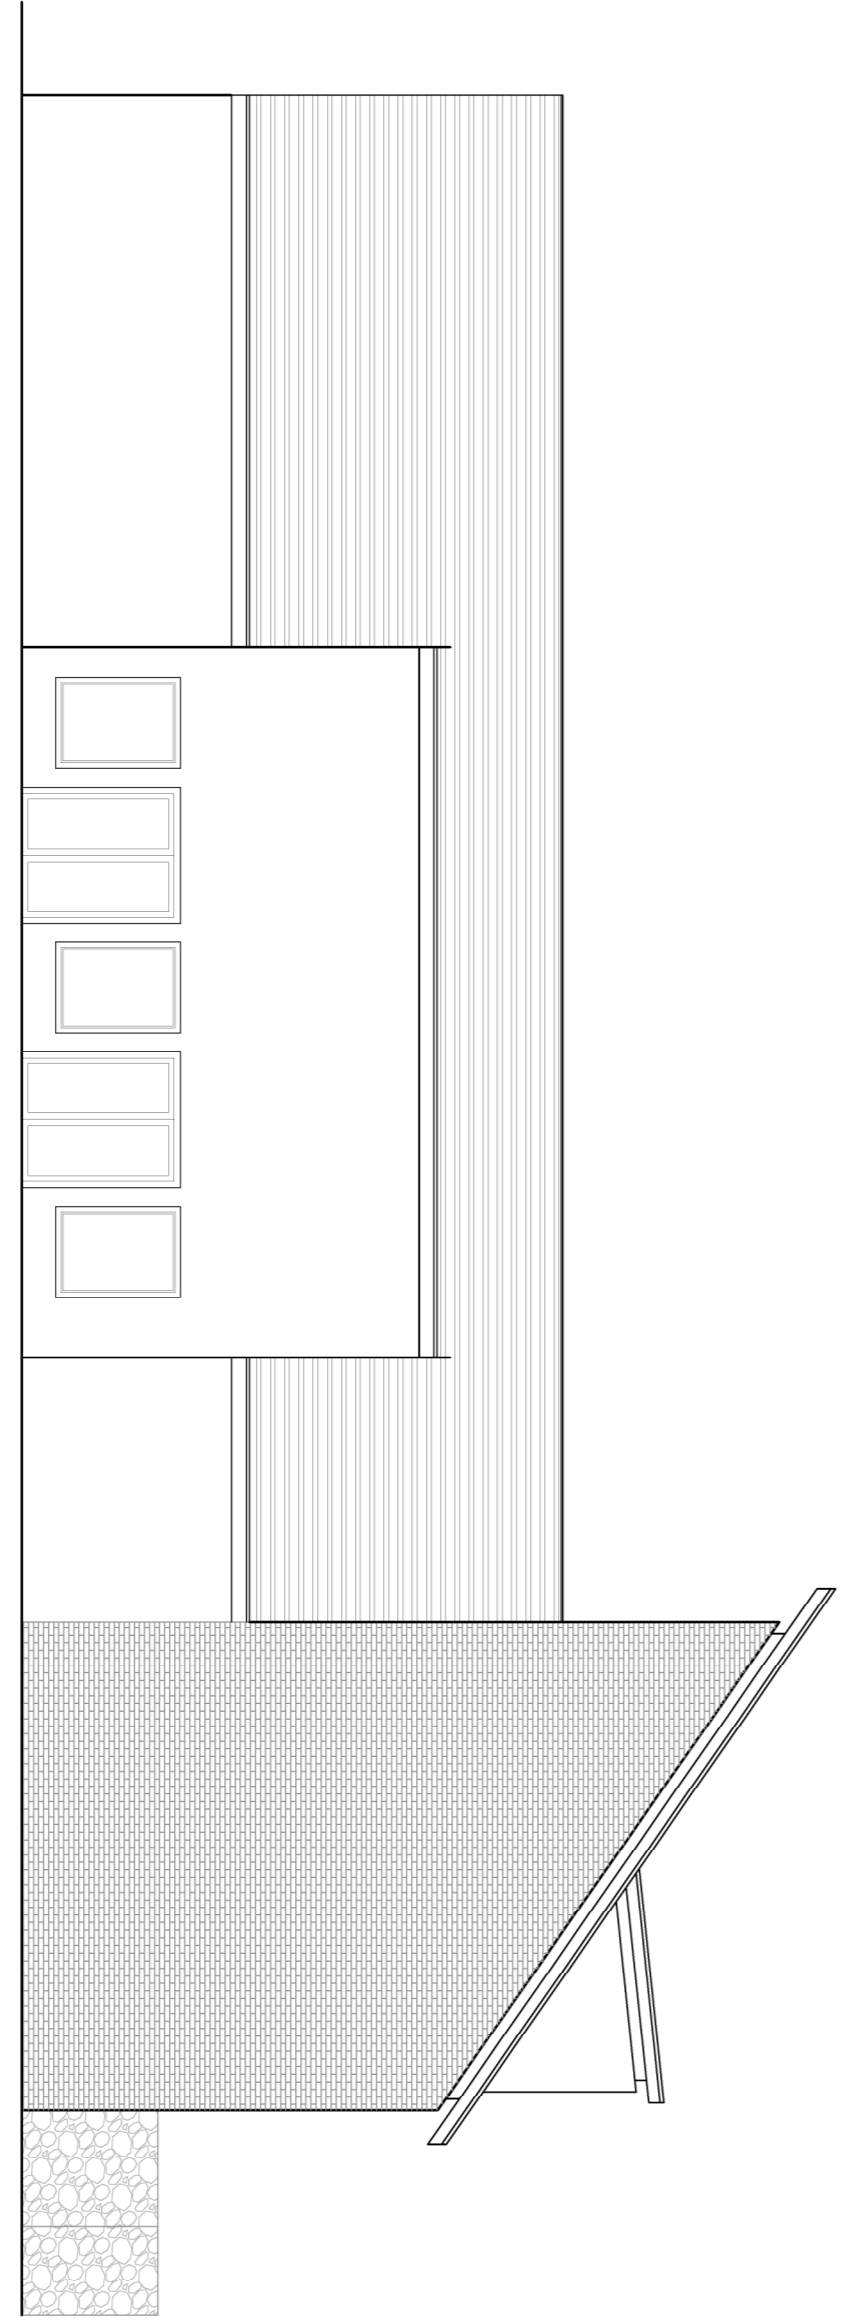

04 Proposed Community Centre-Elevation 3
1:100 (A1)

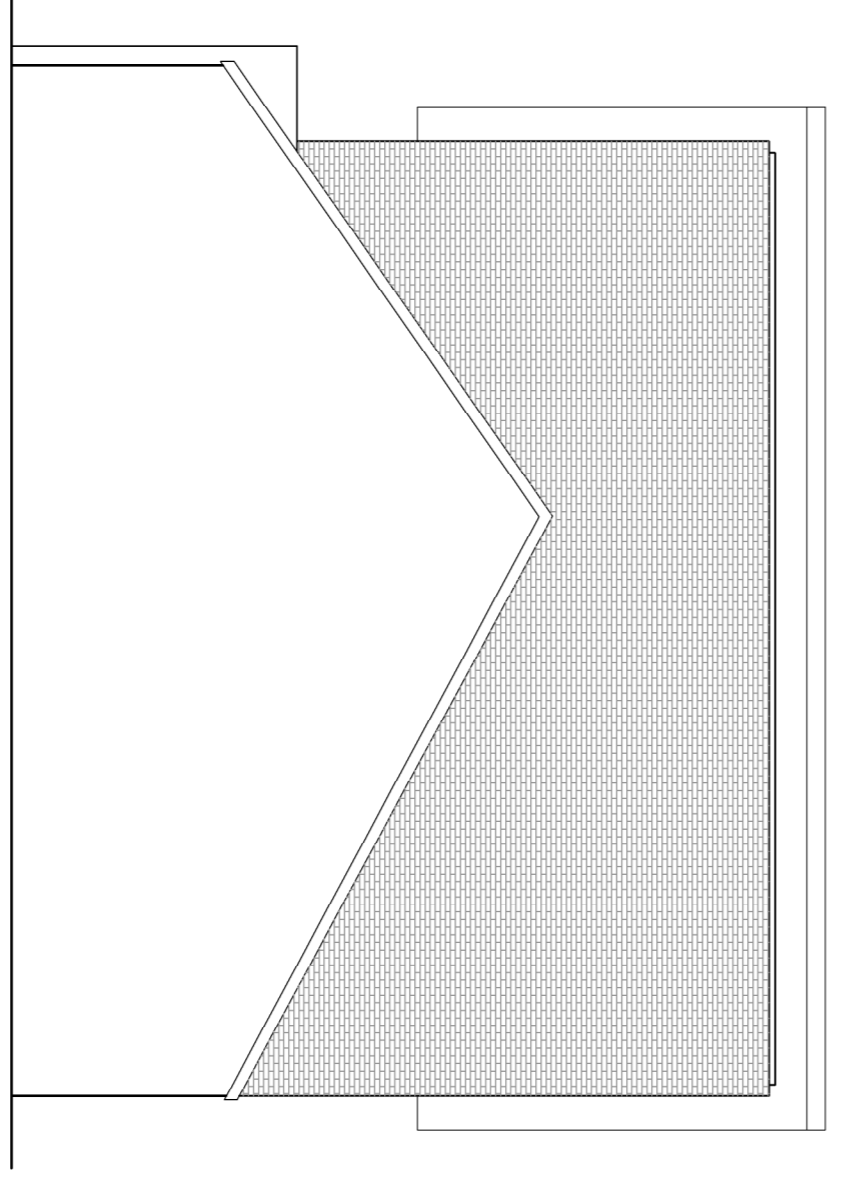

05 Proposed Community Centre-Elevation 4
1:100 (A1)