










HOUSING DEVELOPMENT AT BALGADDY


SHEET 01

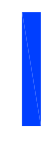PART 8


JAN 2019

Corribhe Centre
Aina Claidh Treasa
Stuair Oidhre Coimhearsnachta

- LEGEND**
-  SITE UNDER OWNERSHIP
 -  SITE RELEVANT TO PART 8
 -  SITE RELEVANT TO HOUSING APPLICATION
 -  EXISTING ROAD TO BE INCORPORATED INTO PROJECT
 -  REGISTERED OPEN SPACE
 -  PROPOSED PRIMARY SITE NOTICE LOCATIONS
 -  PROPOSED ADVISORY SITE NOTICE LOCATIONS

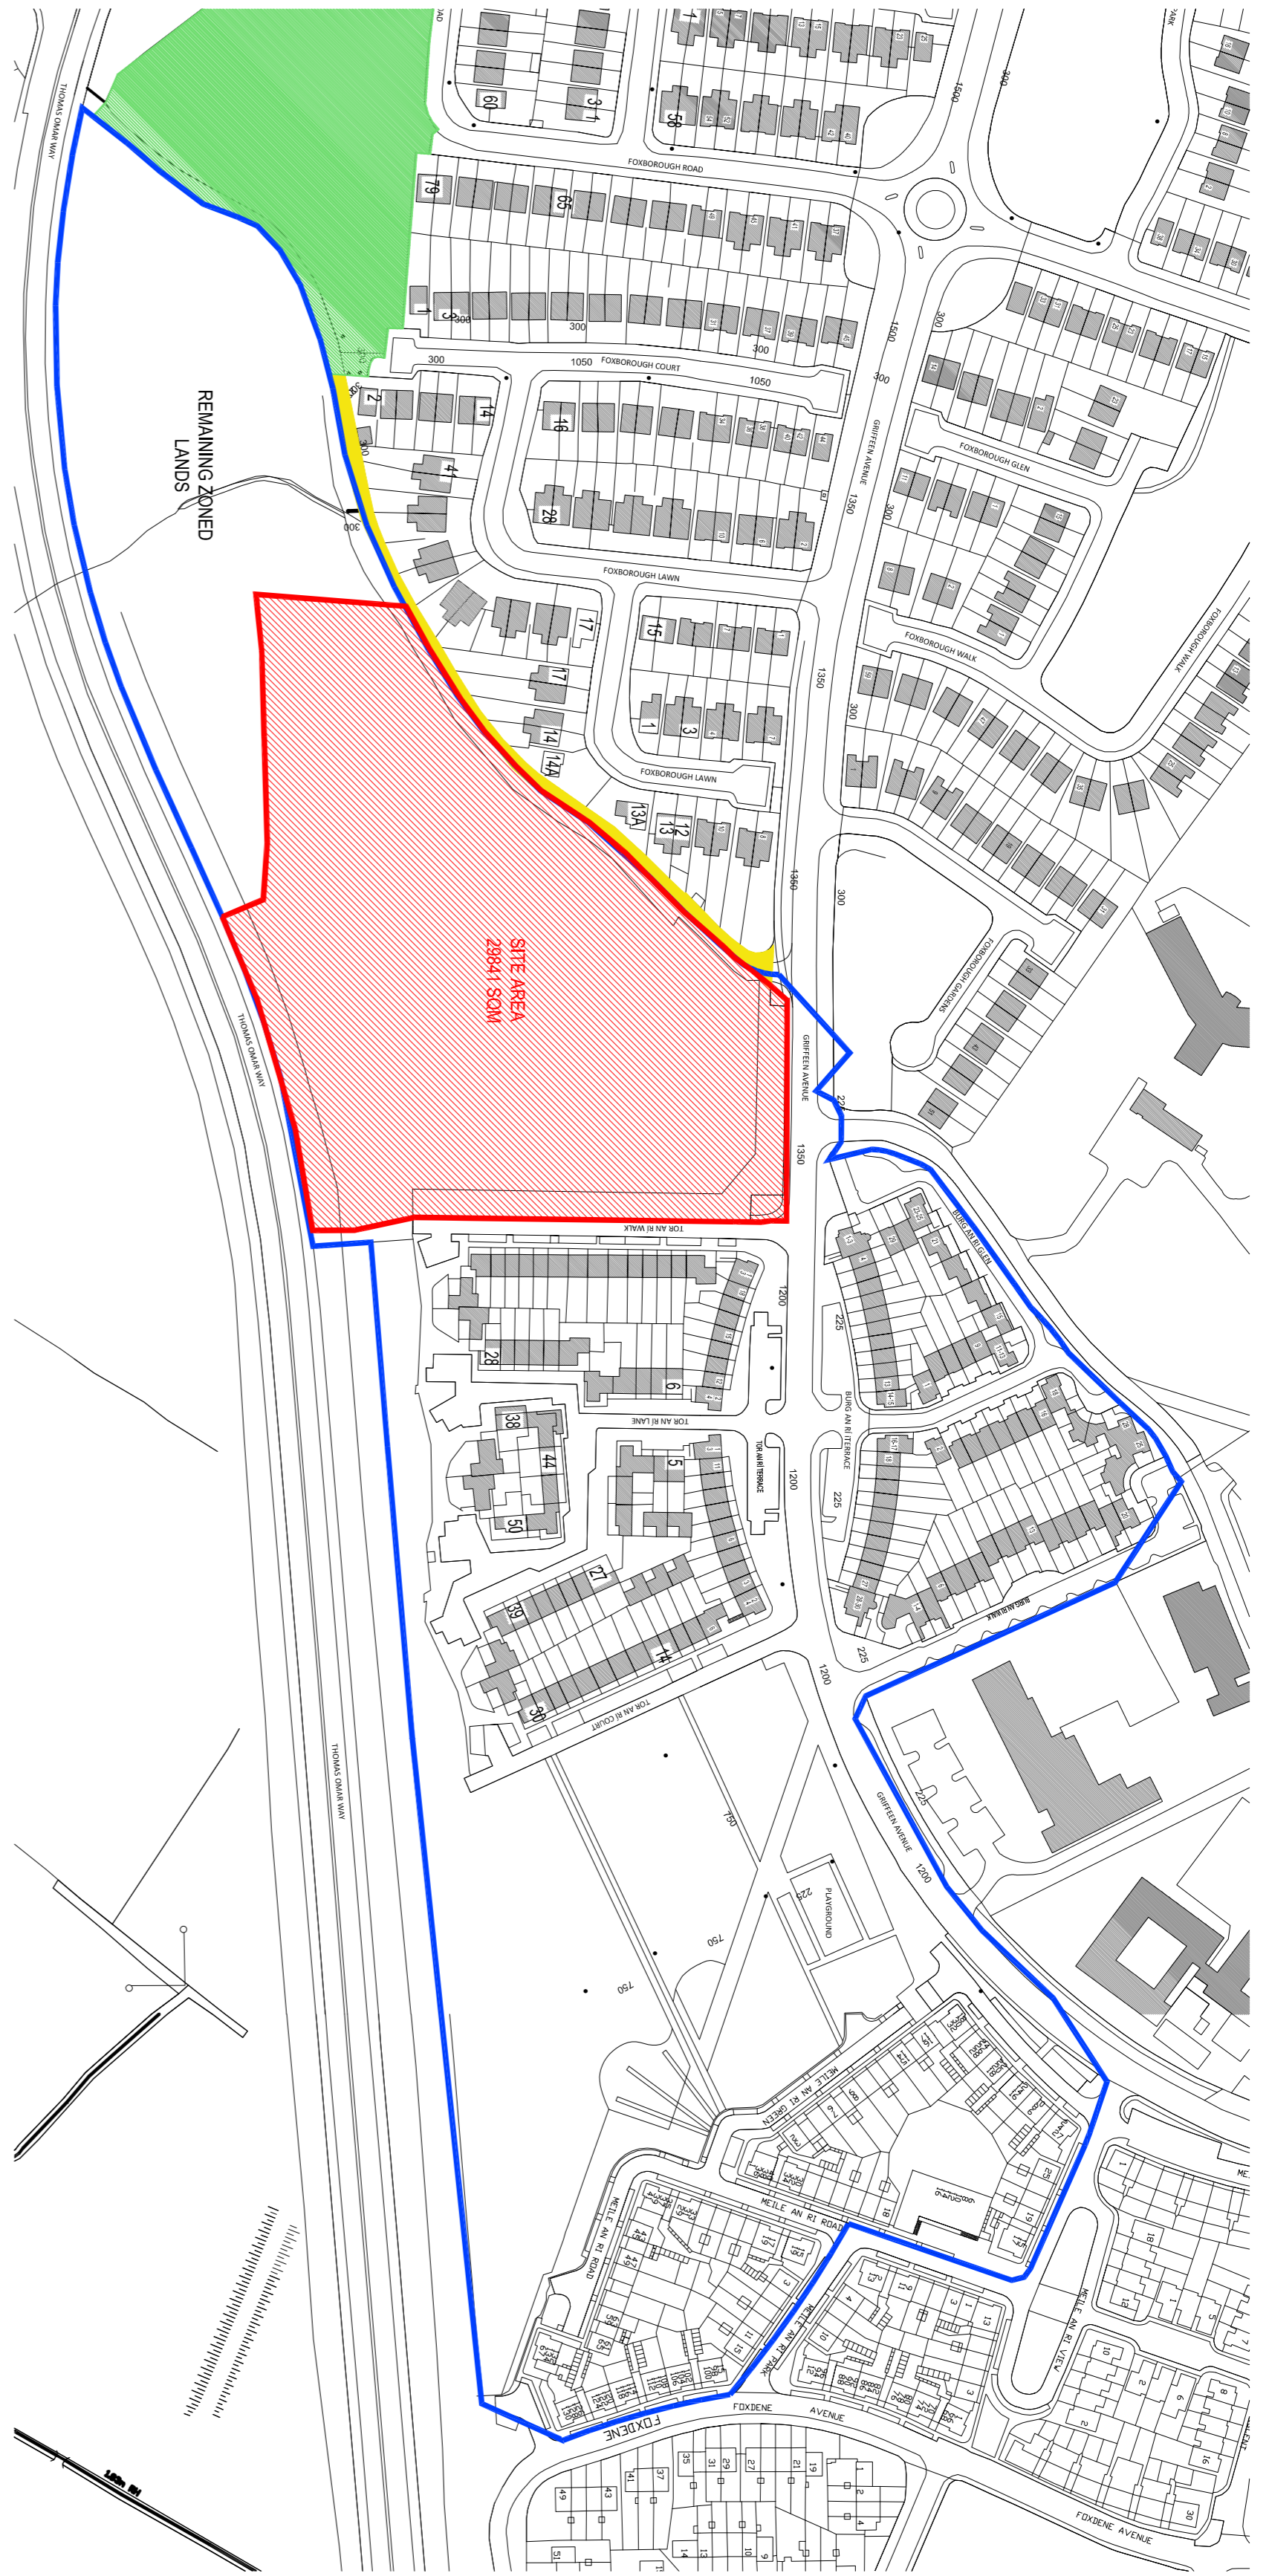

01 AREA SITE LOCATION MAP
1:2000 (A1)

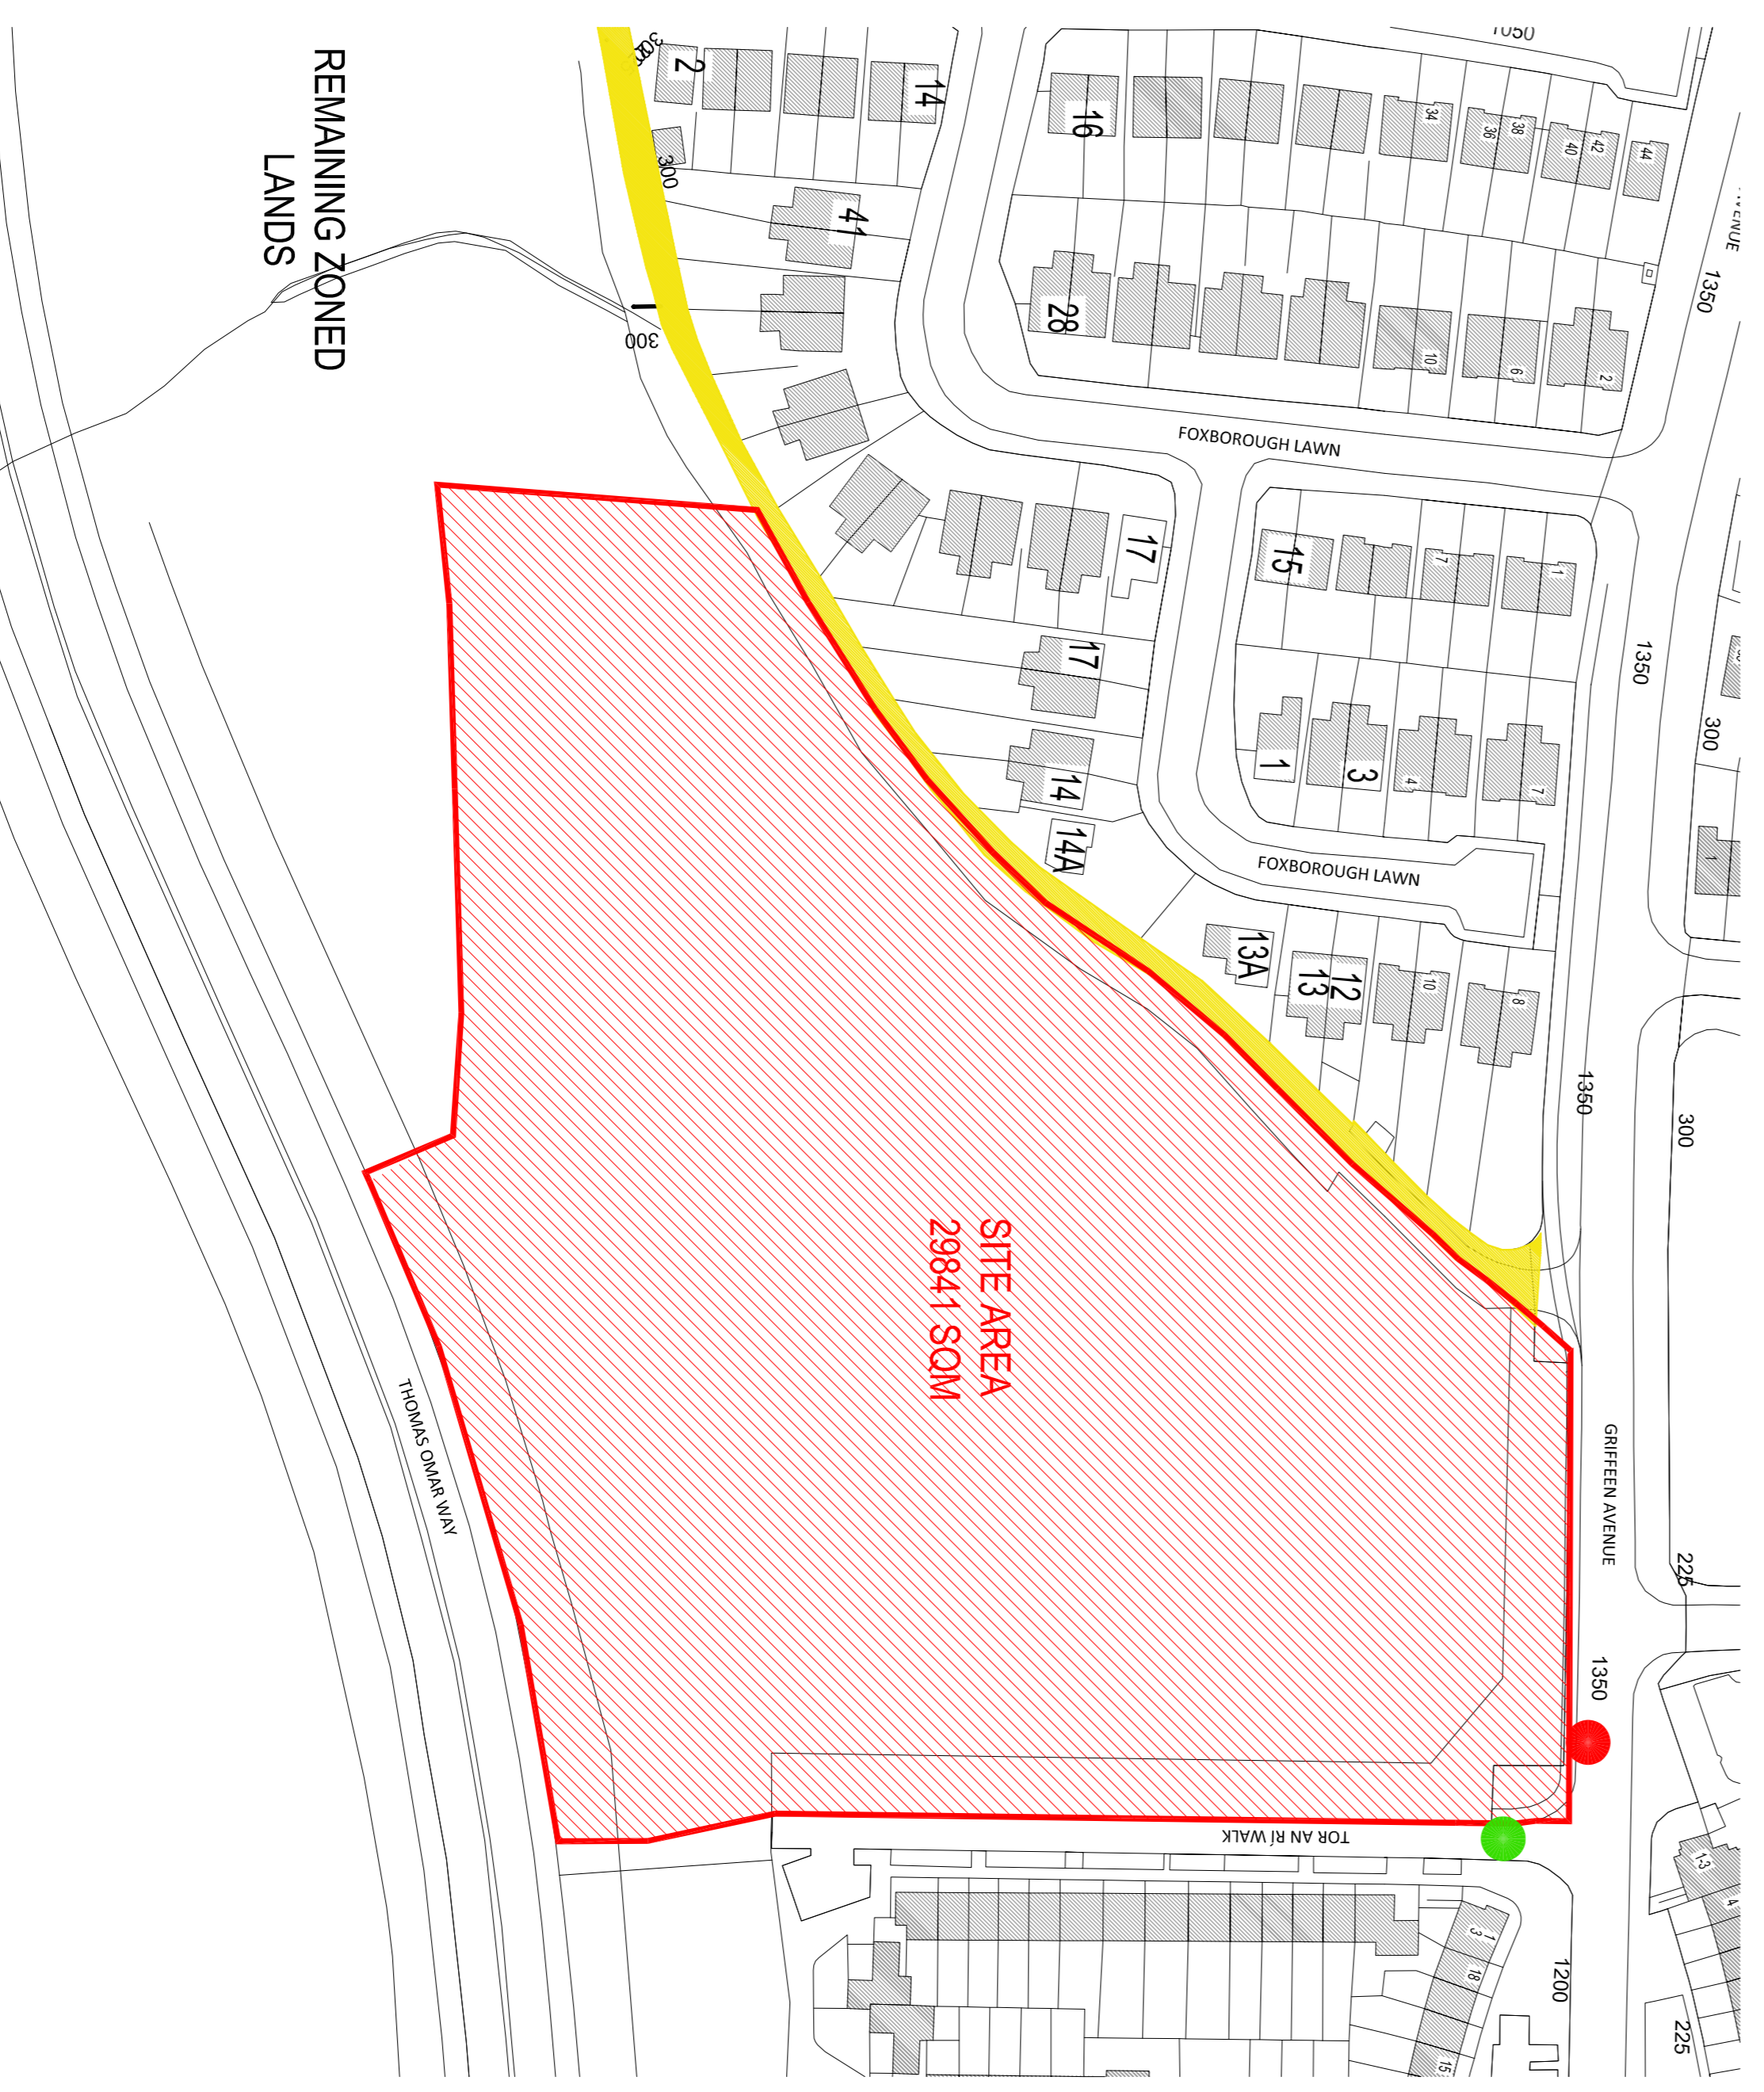

01 SITE LOCATION MAP RELEVANT TO HOUSING APPLICATION
1:1000 (A1)