


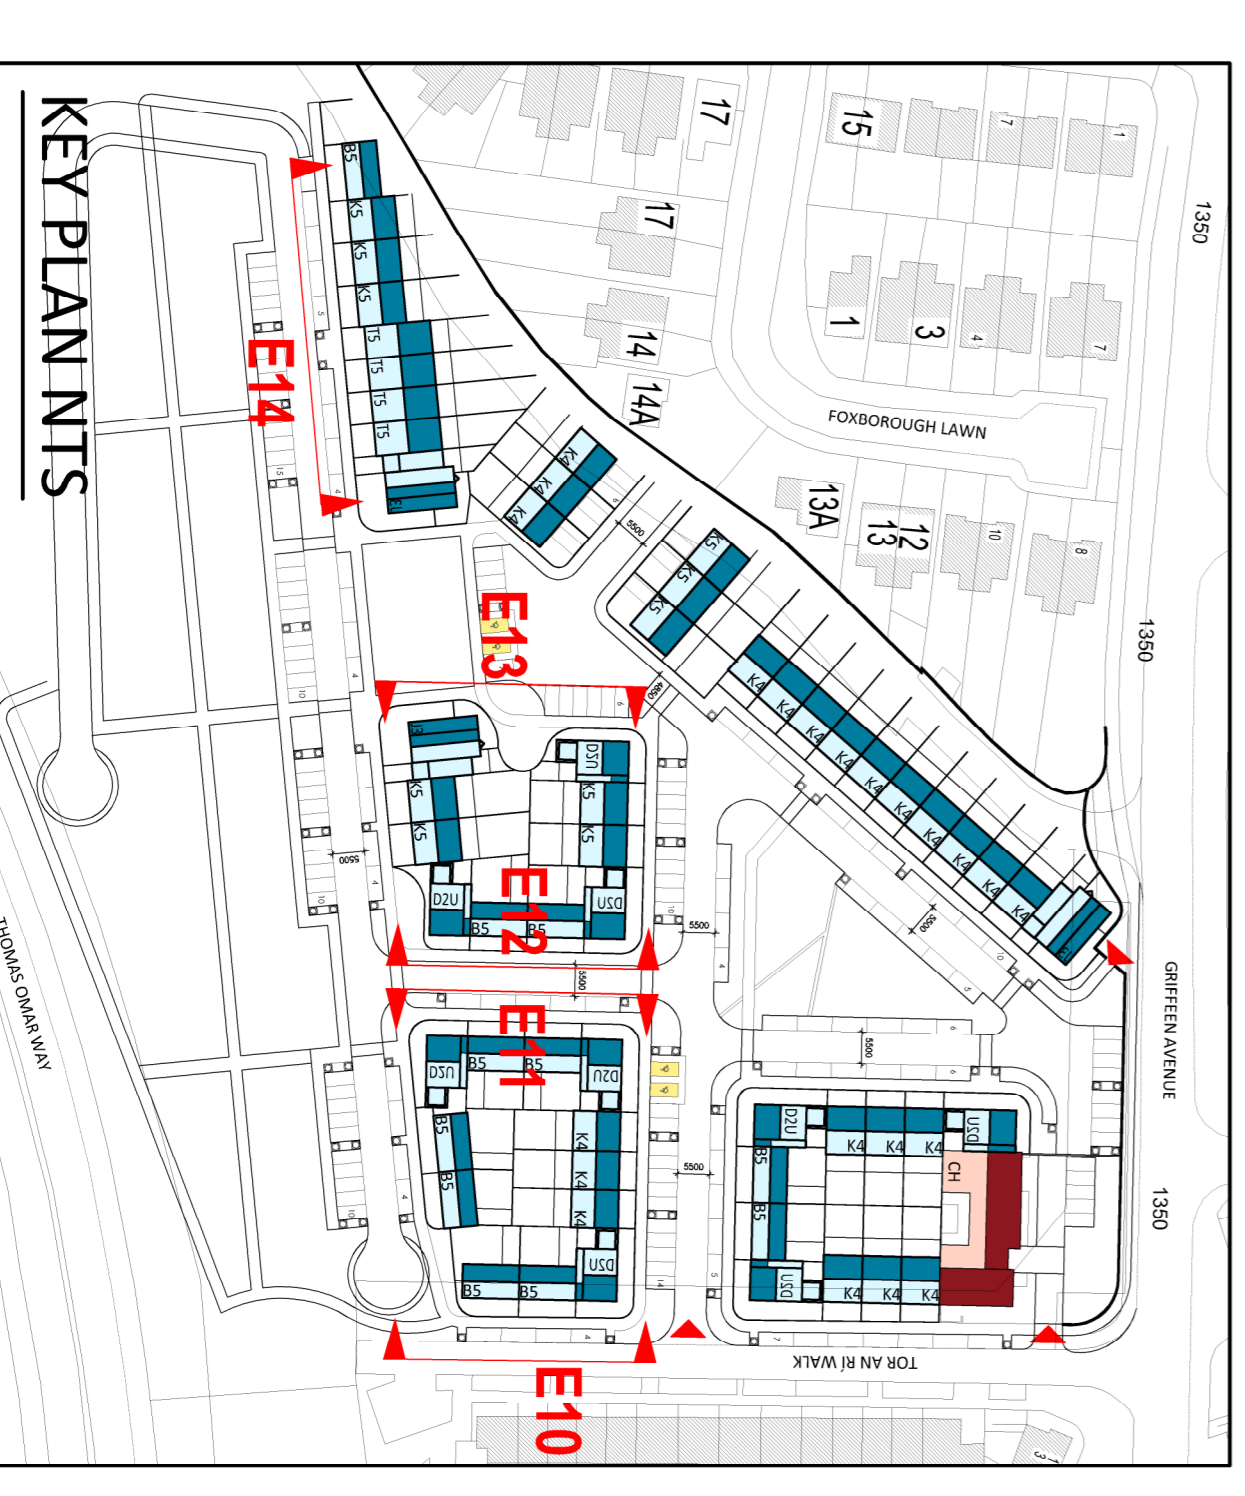


HOUSING DEVELOPMENT AT BALGADDY


SHEET 06
PART 8
JAN 2019
Corribairé Cárthaigh
Aine Claithe Treasa
Siobhán Ó Súilleabháin




01 SITE ELEVATION 10 (E10)
1:200 (A1)

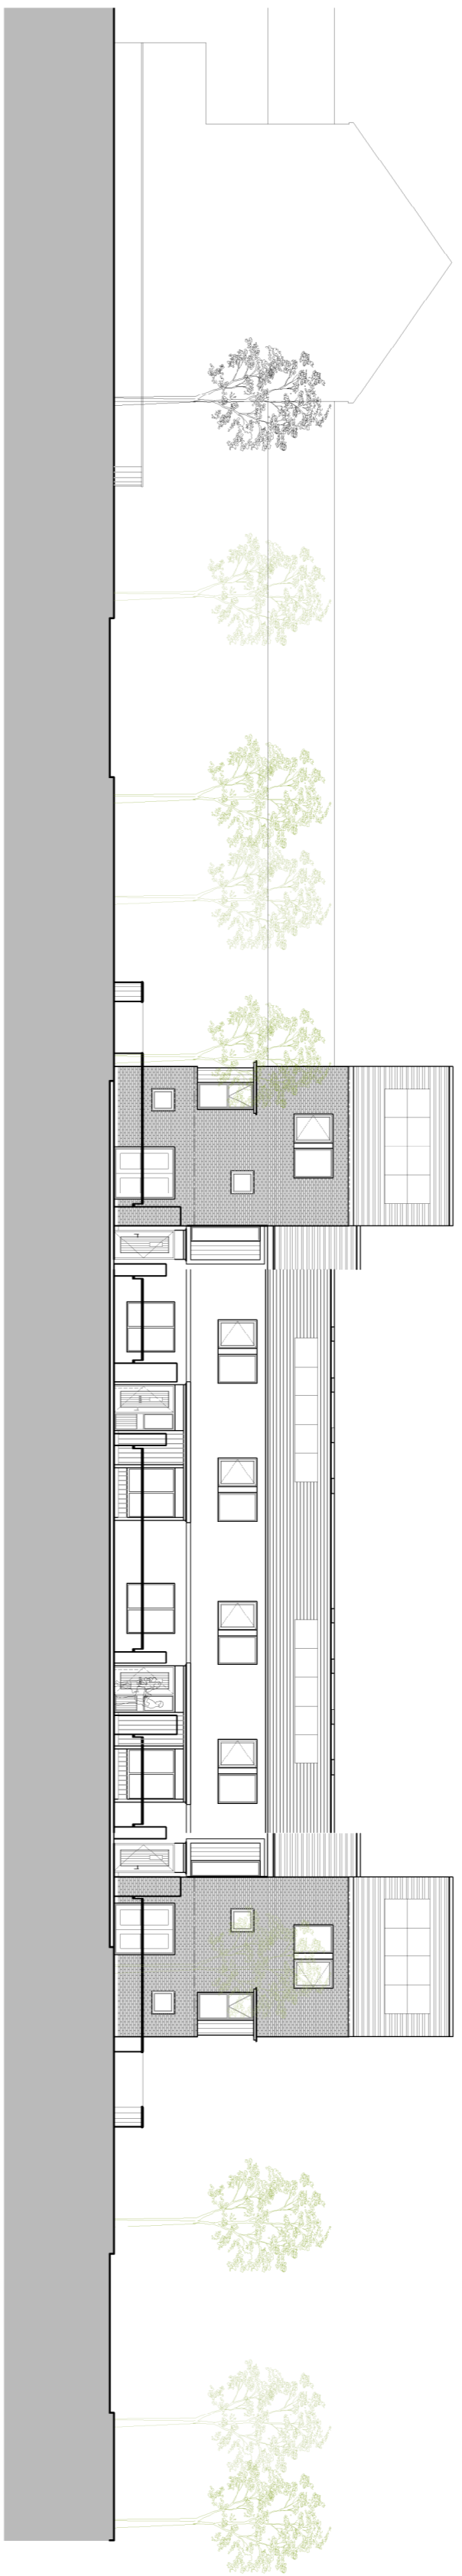


02 SITE ELEVATION 11 (E11)
1:200 (A1)

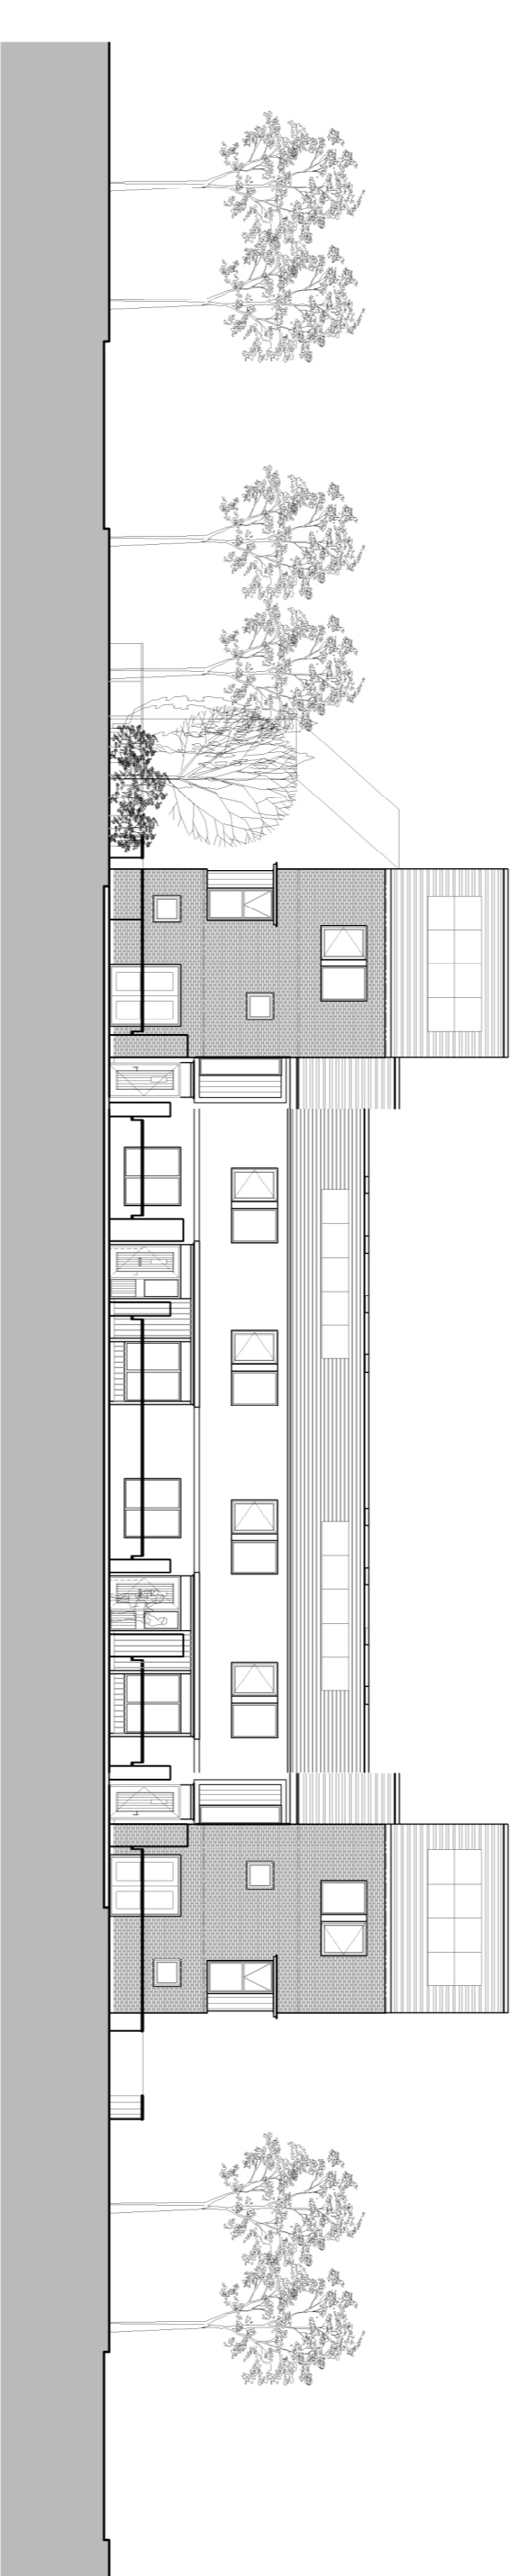

03 SITE ELEVATION 12 (E12)
1:200 (A1)

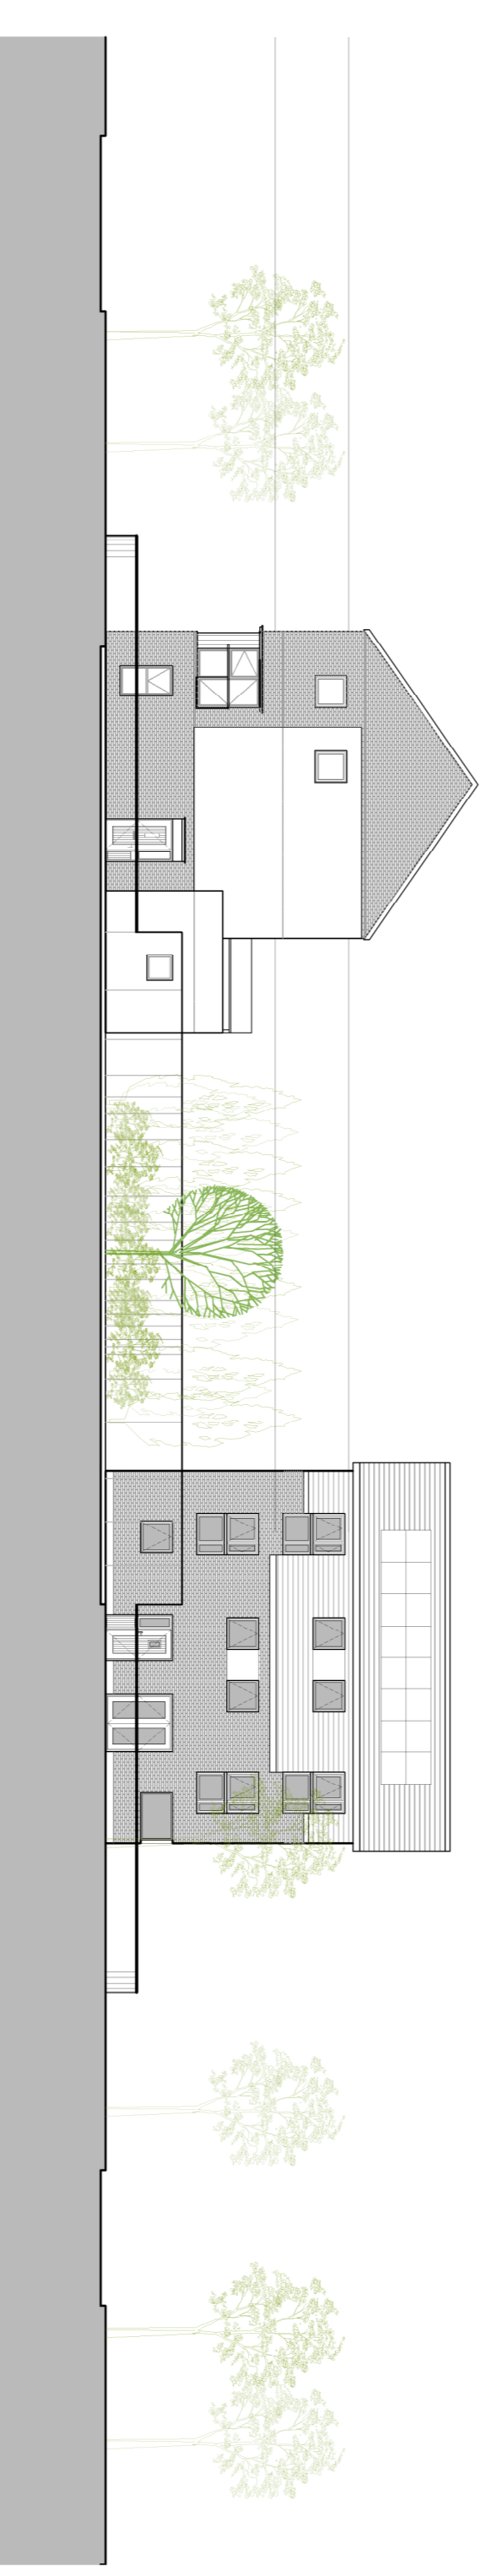

04 SITE ELEVATION 13 (E13)
1:200 (A1)

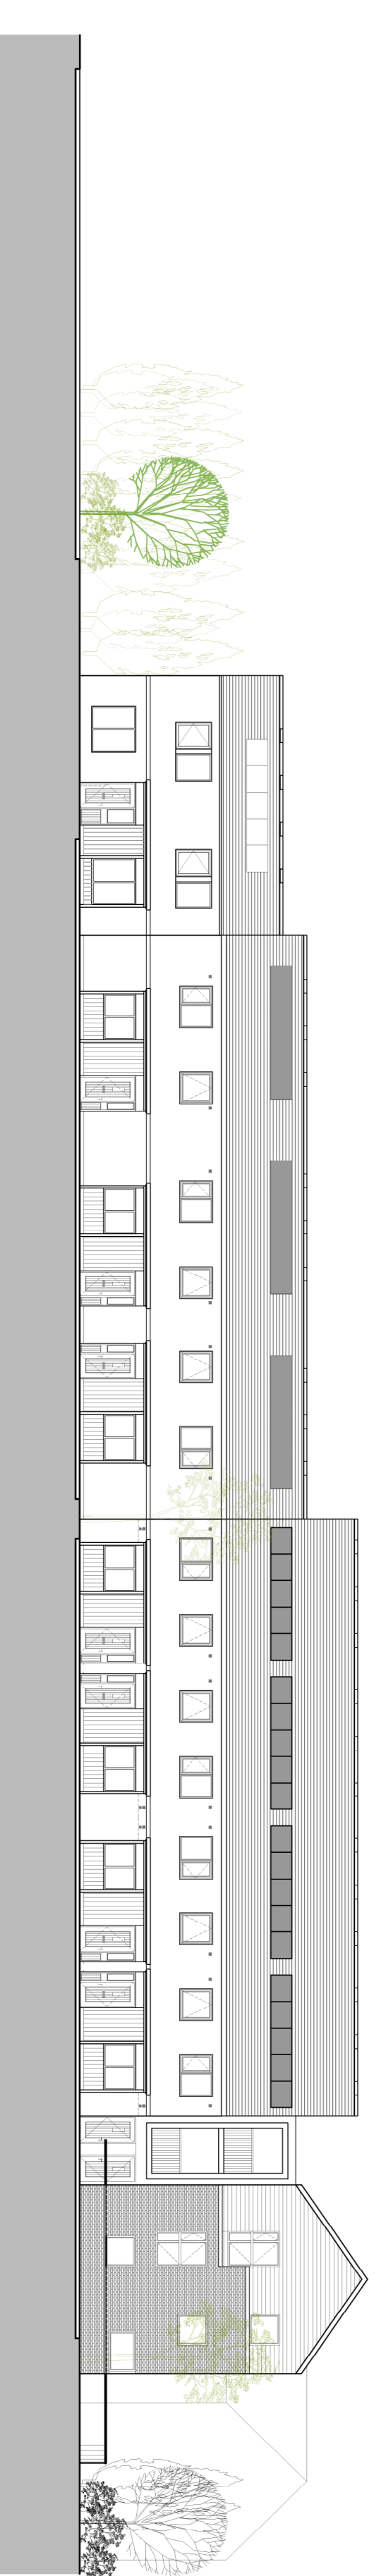

05 SITE ELEVATION 14 (E14)
1:200 (A1)