


SOUTH / CONTIGUOUS ELEVATION

NORTH ELEVATION

ENTIRE SOUTH ELEVATION TO HAVE A NAP PLASTER FINISH PAINTED  
MAIN ACCESS TO GROUND FLOOR

EXISTING WET DASH FINISH TO BE DECORATED

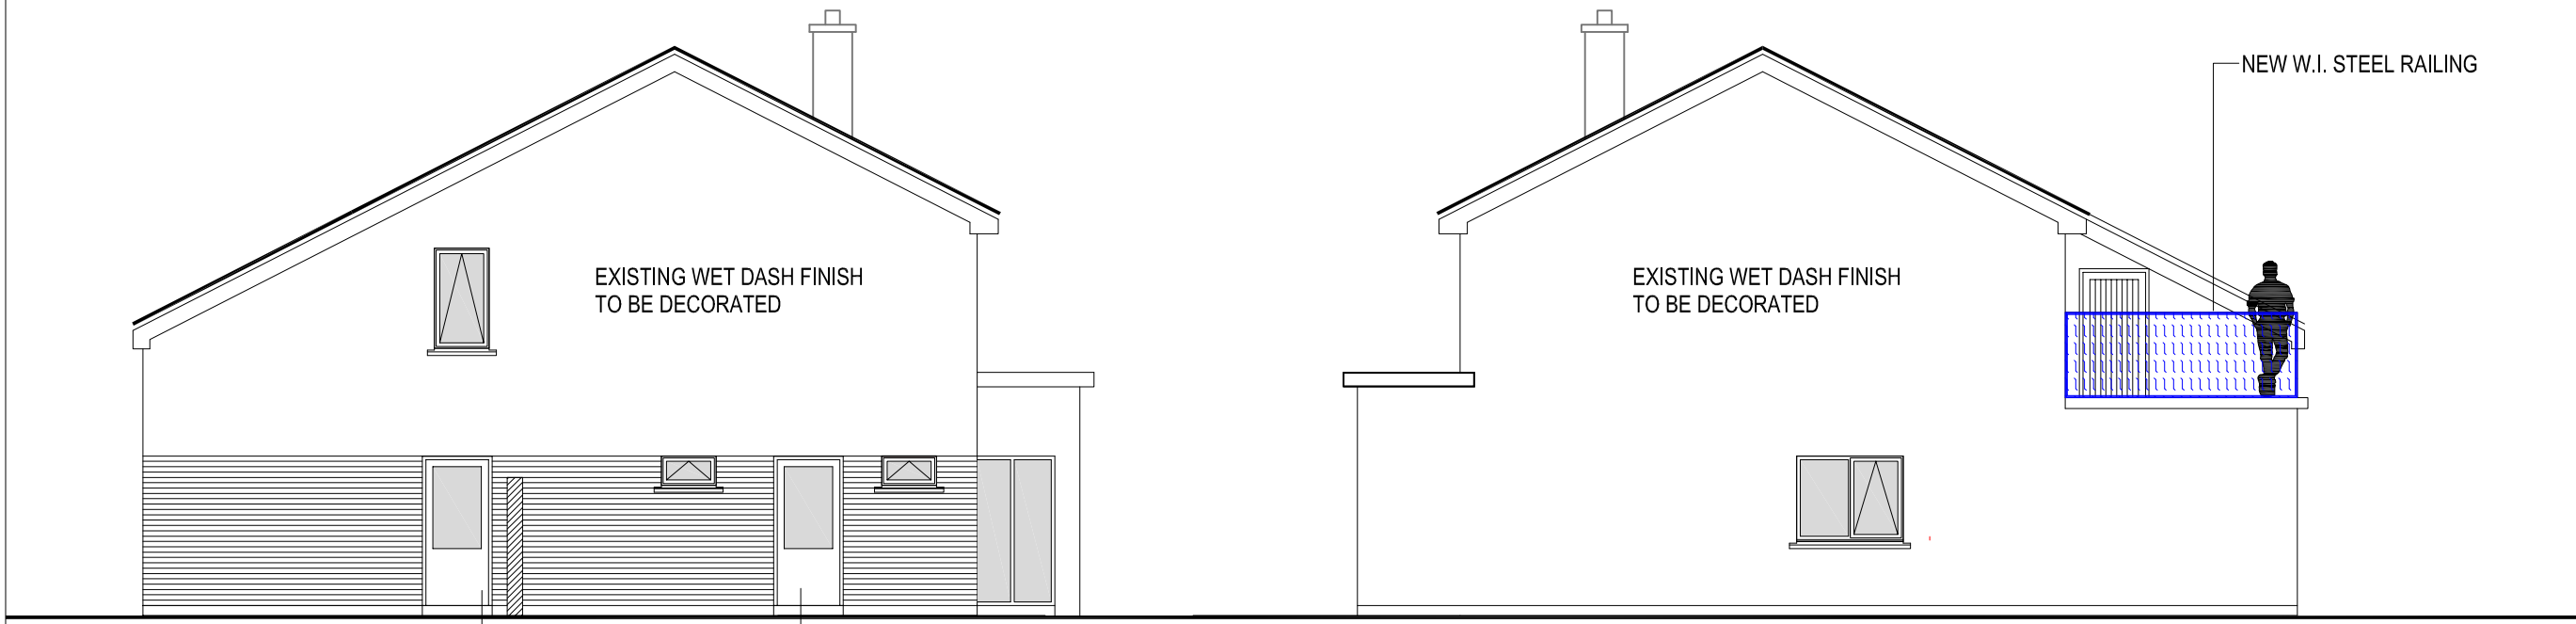

WEST ELEVATION

EAST ELEVATION

SIDE DOOR TO GARDEN FOR 3 BED GROUND FLOOR UNIT  
MAIN ACCESS TO FIRST FLOOR

NEW W.I. STEEL RAILING

EXISTING WET DASH FINISH TO BE DECORATED

EXISTING WET DASH FINISH TO BE DECORATED