




04 STREET ELEVATION ST MARKS AVENUE - VIEW F
1:200 (A1)

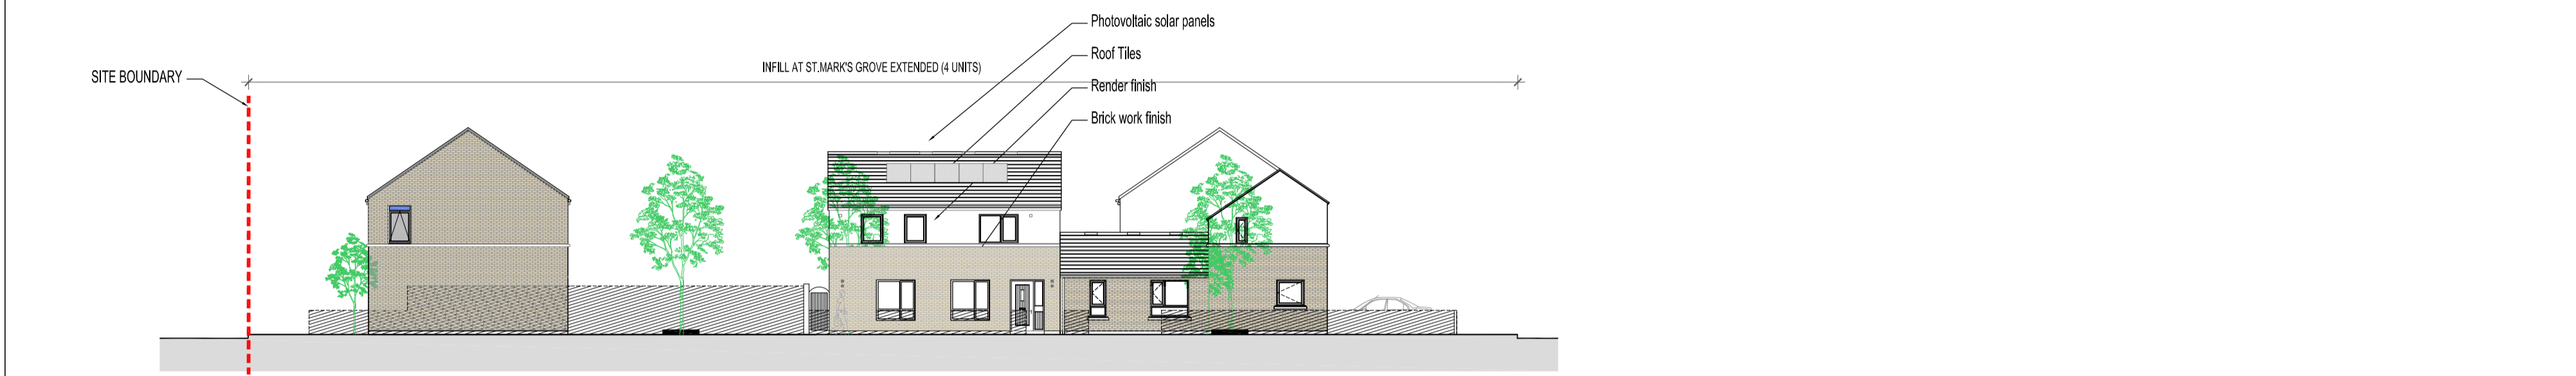


04 STREET ELEVATION ST MARKS GREEN SOUTH - VIEW G
1:200 (A1)

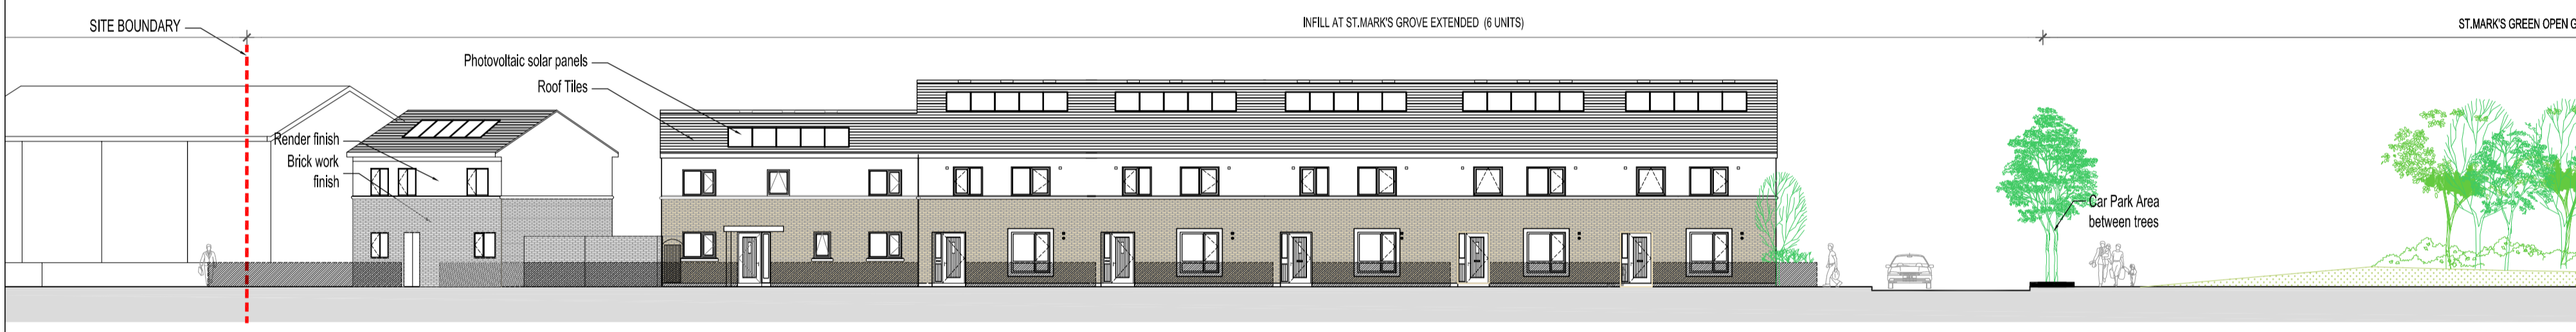


04 STREET ELEVATION ST MARKS GREEN SOUTH - VIEW H
1:200 (A1)

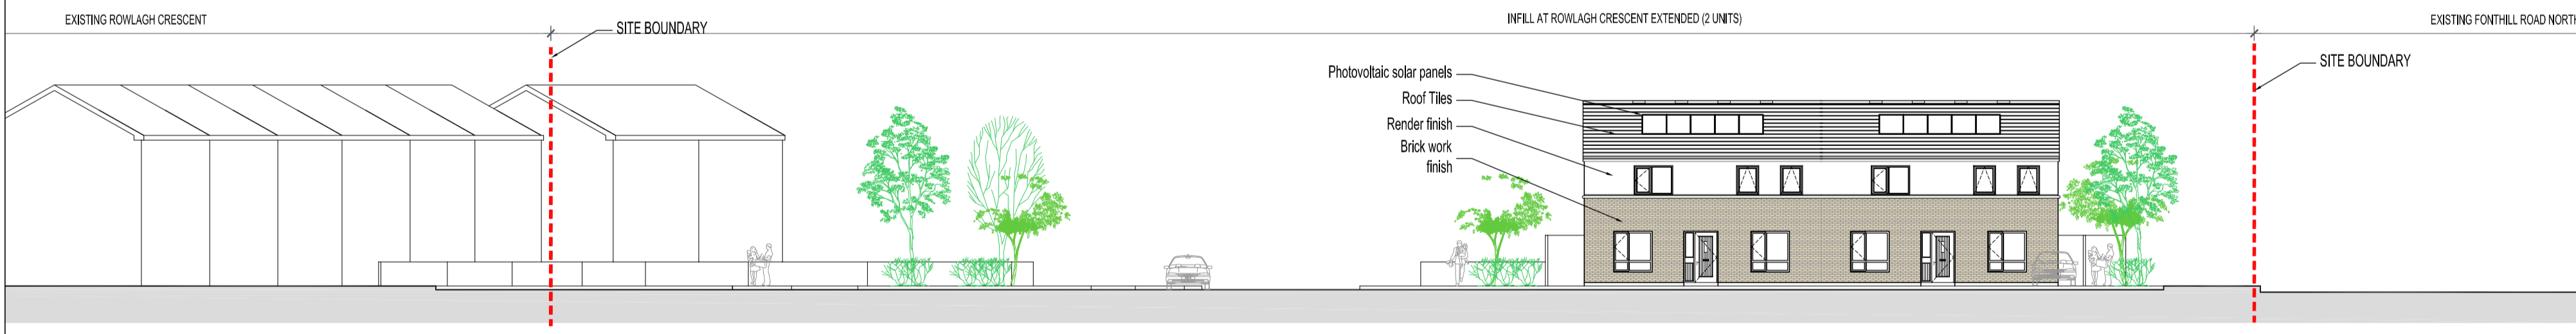

04 STREET ELEVATION ST MARKS GREEN SOUTH - VIEW I
1:200 (A1)

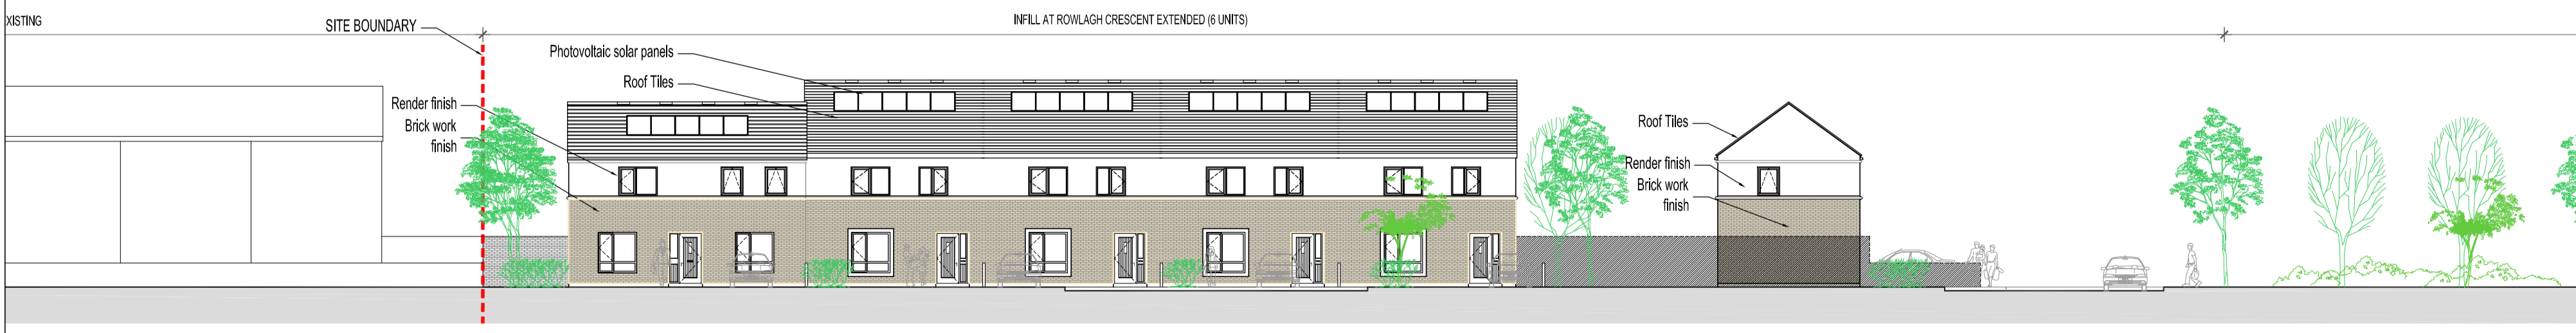

04 STREET ELEVATION ST MARKS GREEN SOUTH - VIEW J
1:200 (A1)

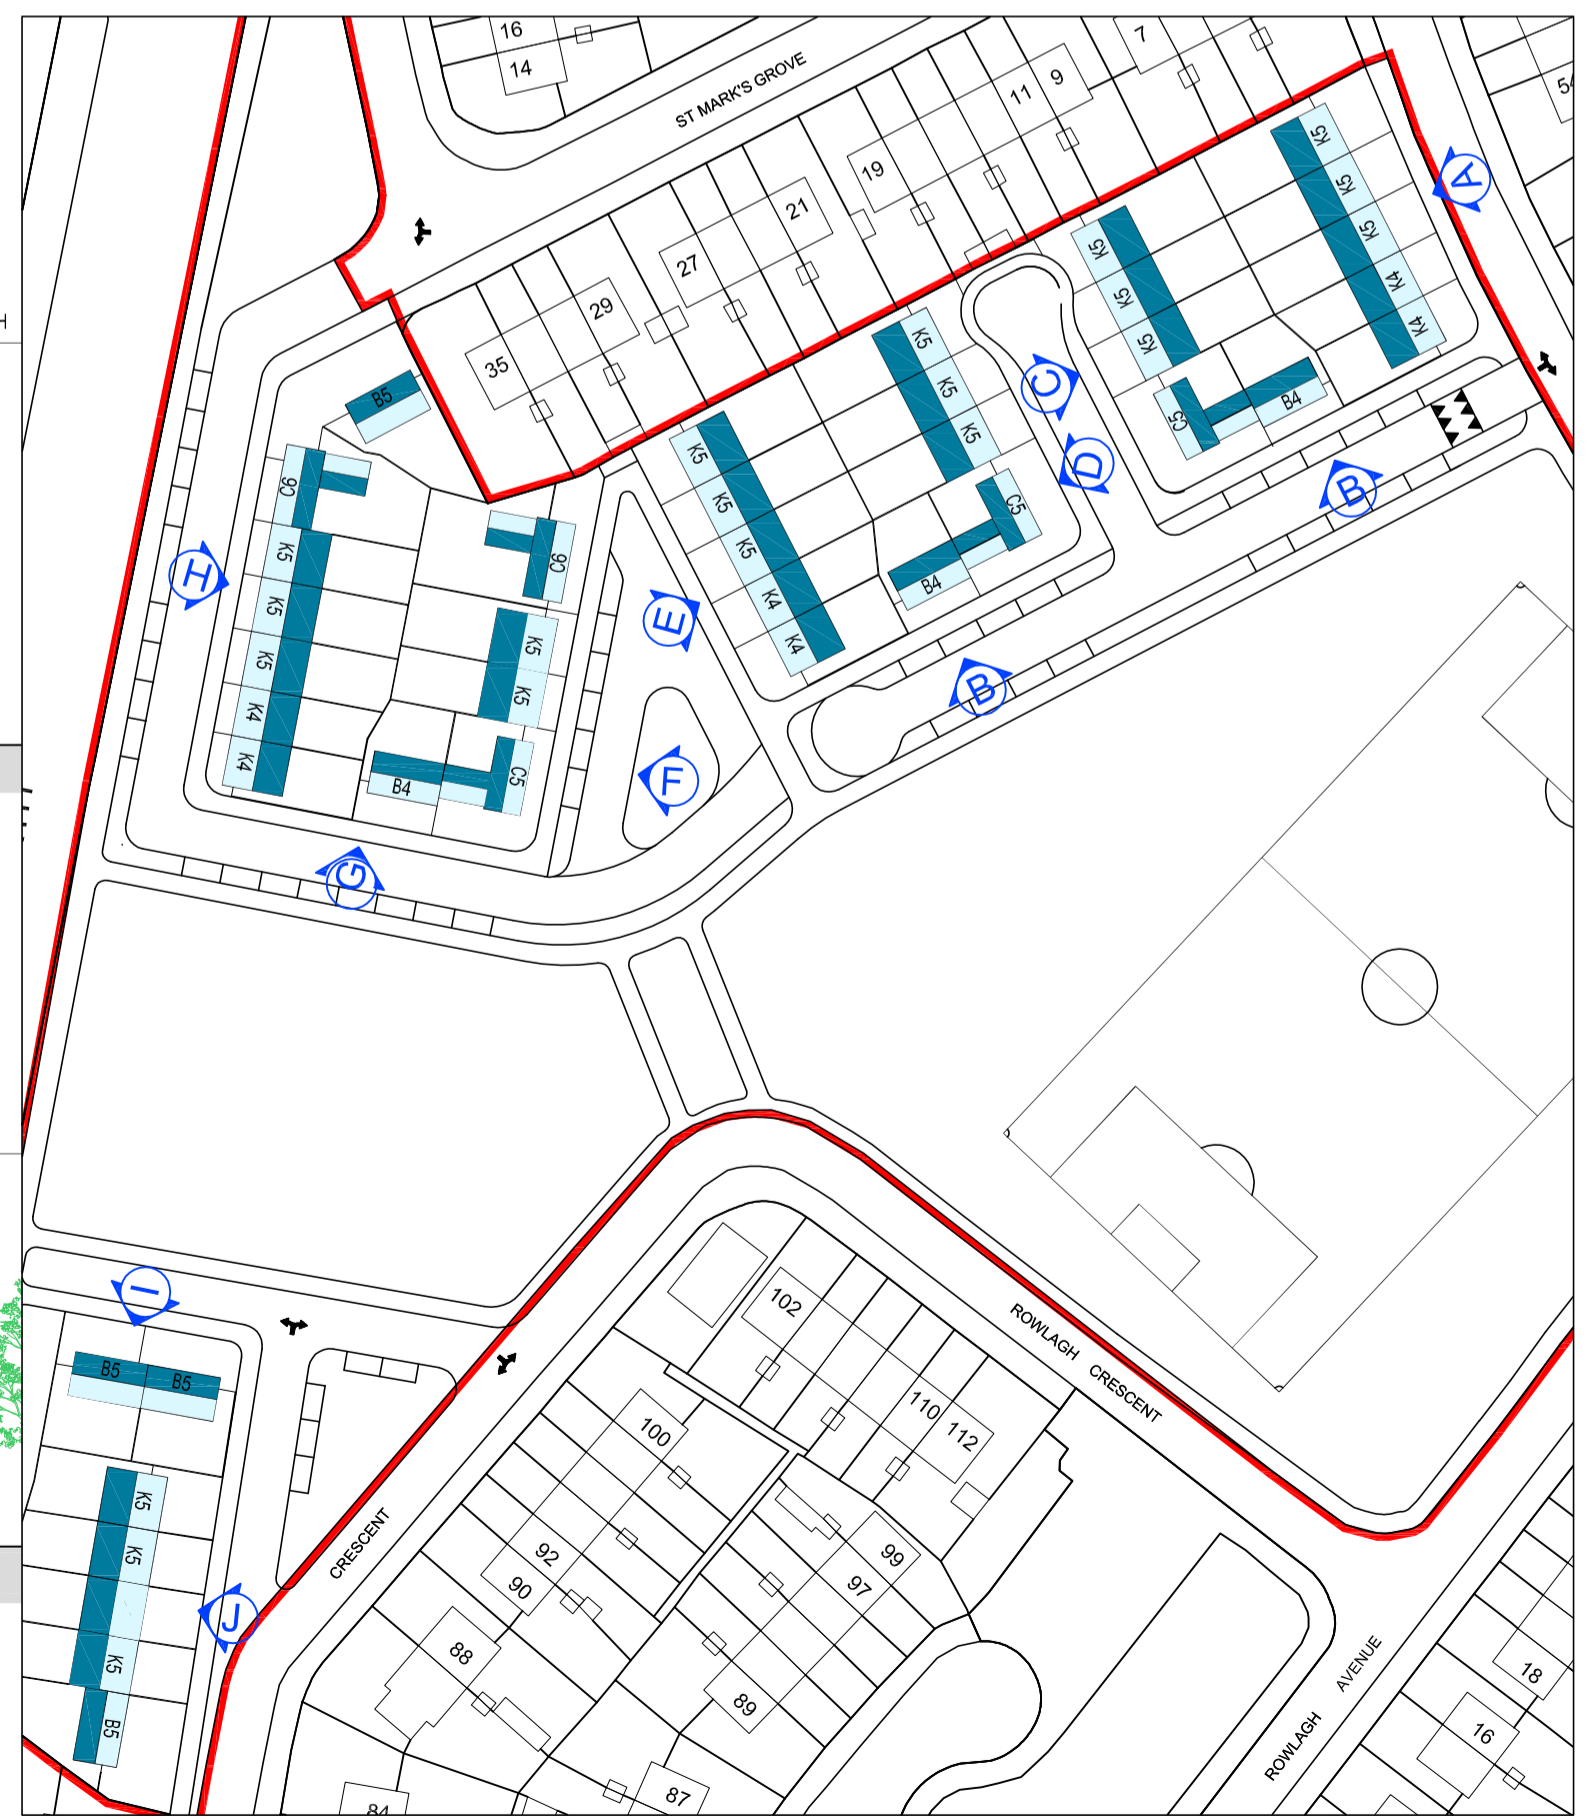

03 KEY PLAN
1:1000 (A1)