

# NEWCASTLE PLAYSPACE



PROPOSED SITE LAYOUT  
 SCALE 1:250



SITE LOCATION




CONCEPT IMAGE



CONCEPT IMAGE



CONCEPT IMAGE

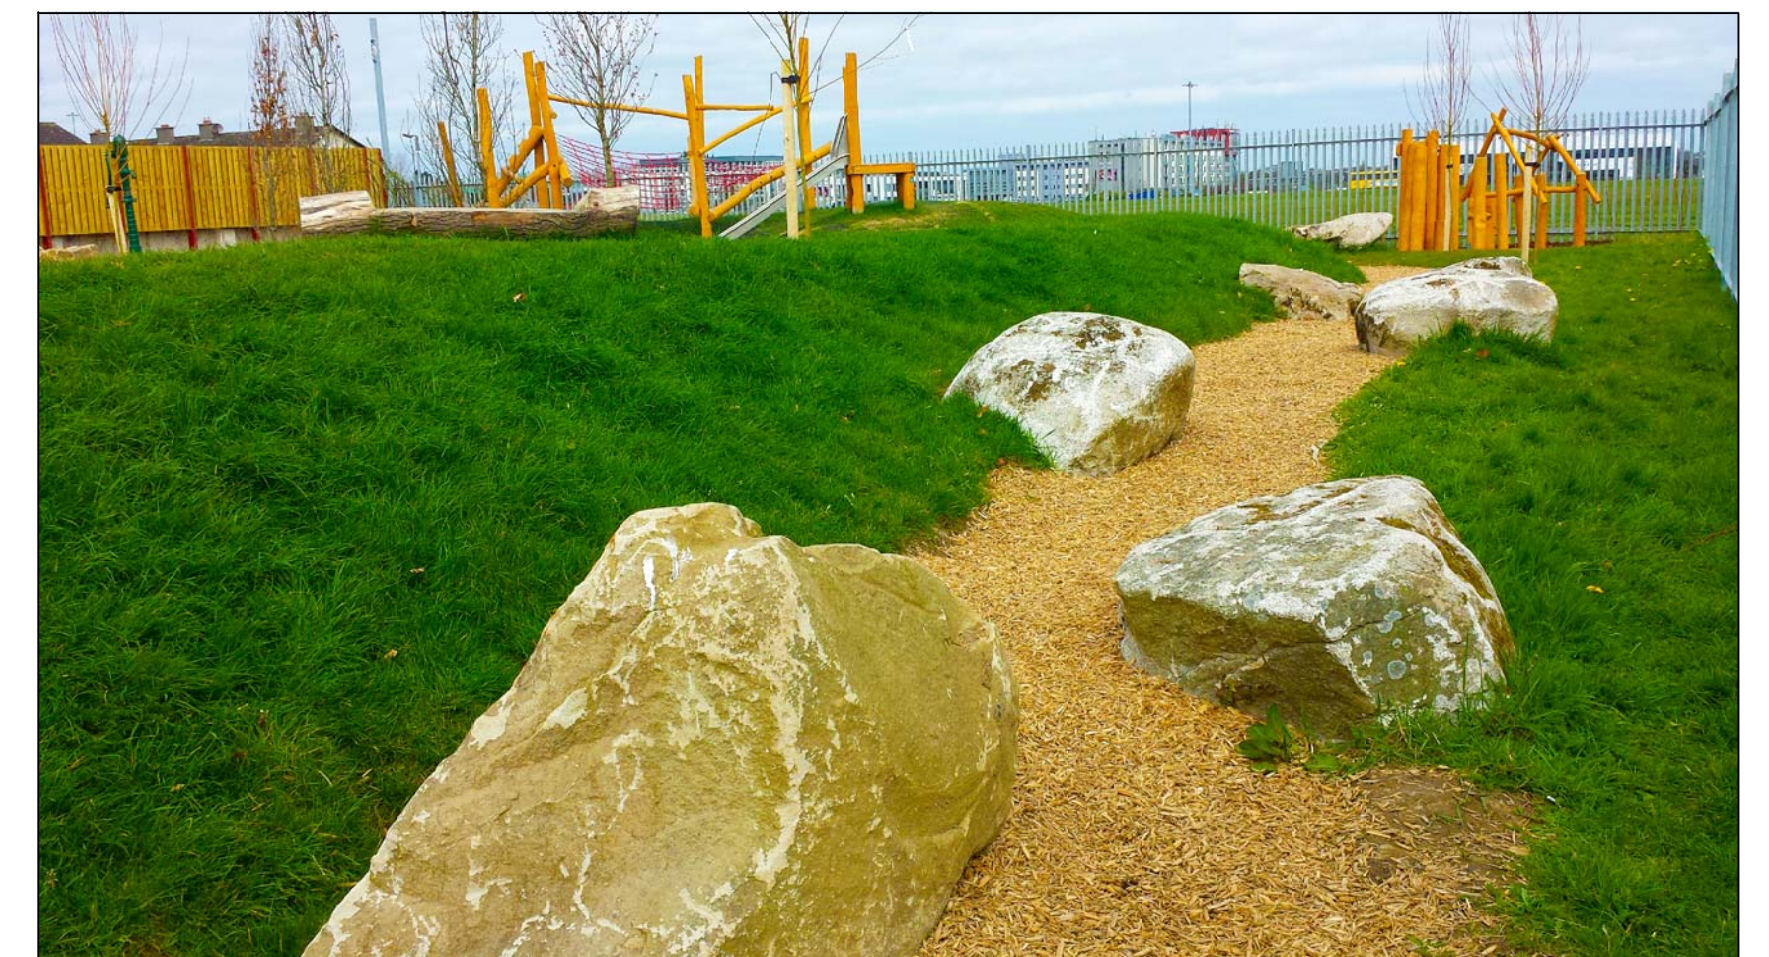

CONCEPT IMAGE