



- LEGEND**
- SITE RELEVANT TO PART 8
 - - - Existing foul sewer
 - - - Existing surface water sewer


03 EXISTING SITE LAYOUT PLAN
1:100 (A1), 1:20(A3)

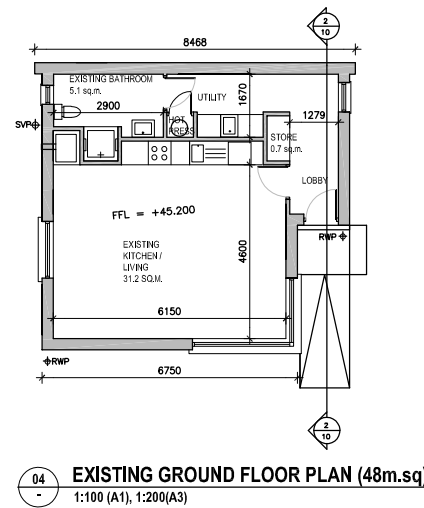


04 EXISTING GROUND FLOOR PLAN (48m.sq)
1:100 (A1), 1:200(A3)

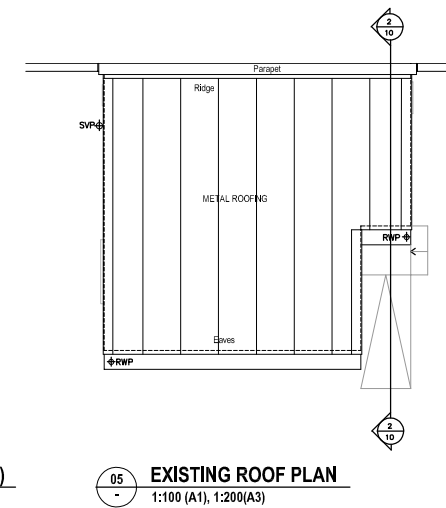


05 EXISTING ROOF PLAN
1:100 (A1), 1:200(A3)

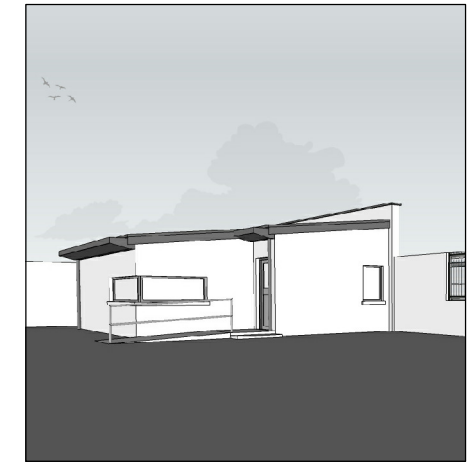


06 3D IMAGE OF EXISTING DAY HOUSE

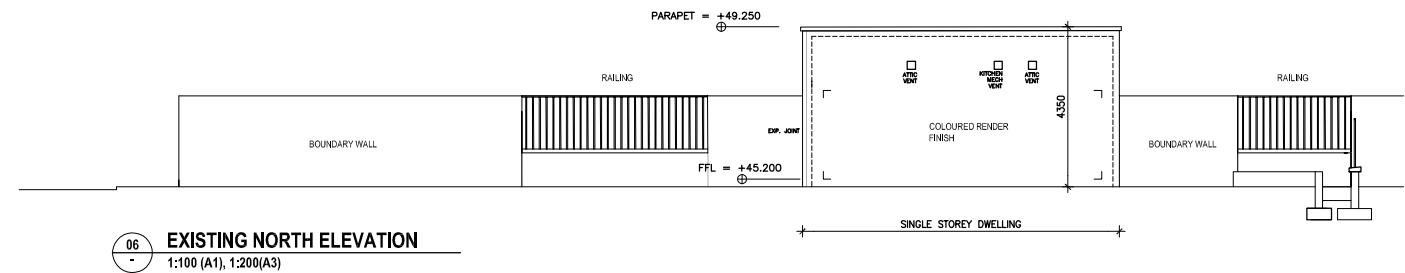


06 EXISTING NORTH ELEVATION
1:100 (A1), 1:200(A3)

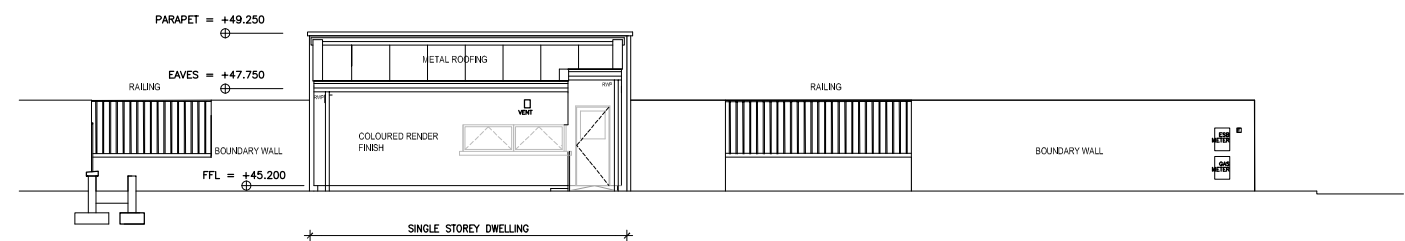


07 EXISTING SOUTH ELEVATION
1:100 (A1), 1:200(A3)

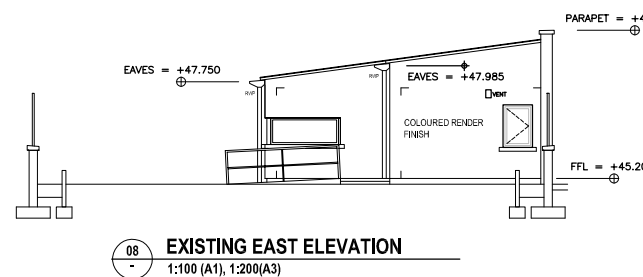


08 EXISTING EAST ELEVATION
1:100 (A1), 1:200(A3)

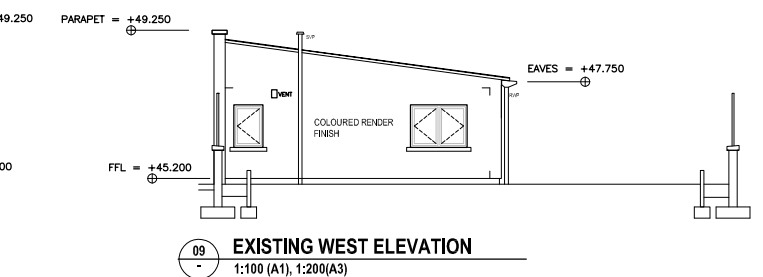

09 EXISTING WEST ELEVATION
1:100 (A1), 1:200(A3)

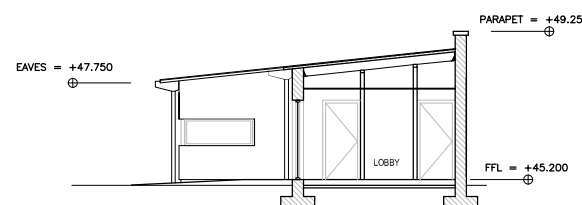

10 EXISTING SECTION AA
1:100 (A1), 1:200(A3)

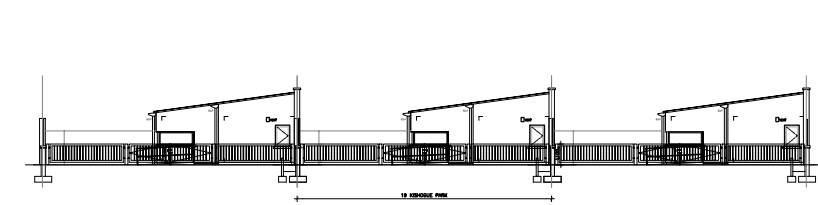

11 EXISTING EAST CONTINUOUS ELEVATION
1:200 (A1), 1:400(A3)