


01 01 SITE LOCATION MAP
1:2500@A1 1:5000@A3

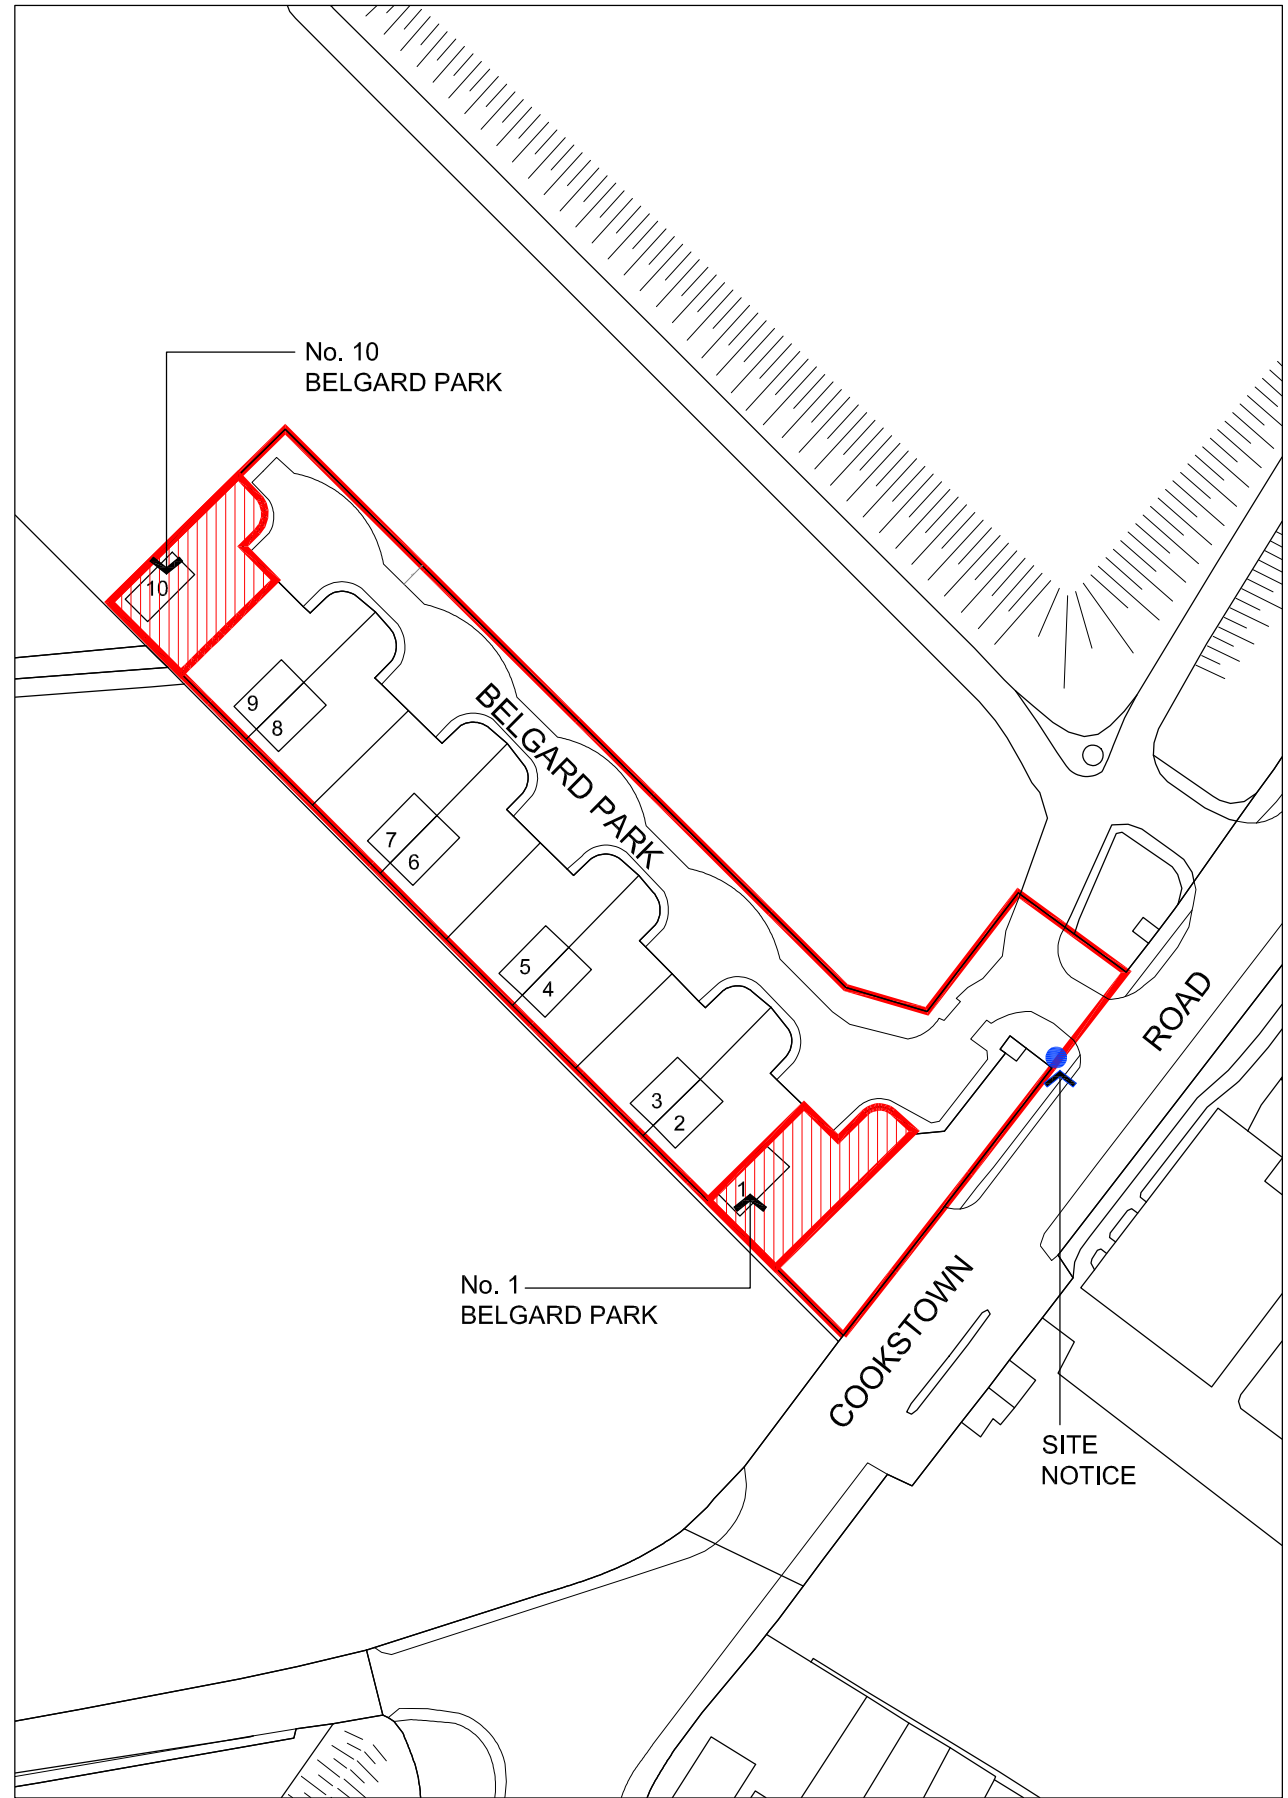

01 02 SITE PLAN
1:500@A1 1:1000@A3

● PROPOSED PRIMARY SITE NOTICE LOCATION