




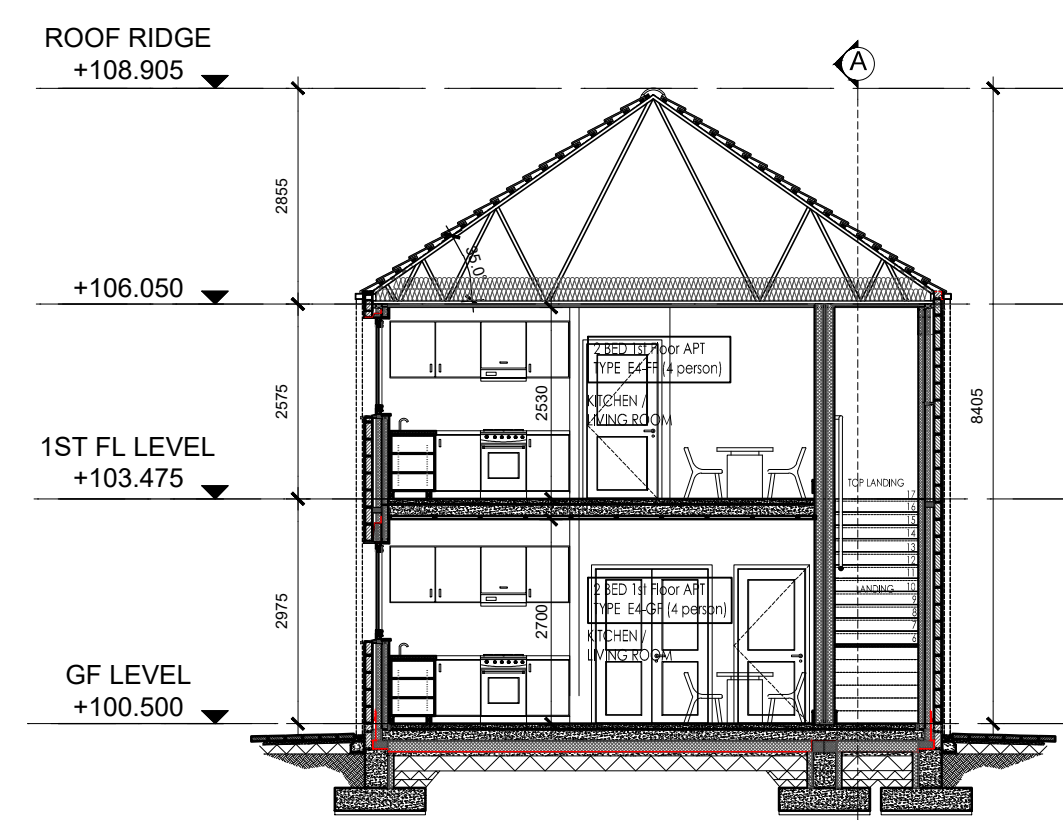


PROPOSED SECTION B-B (E4-GF & E4-FF)

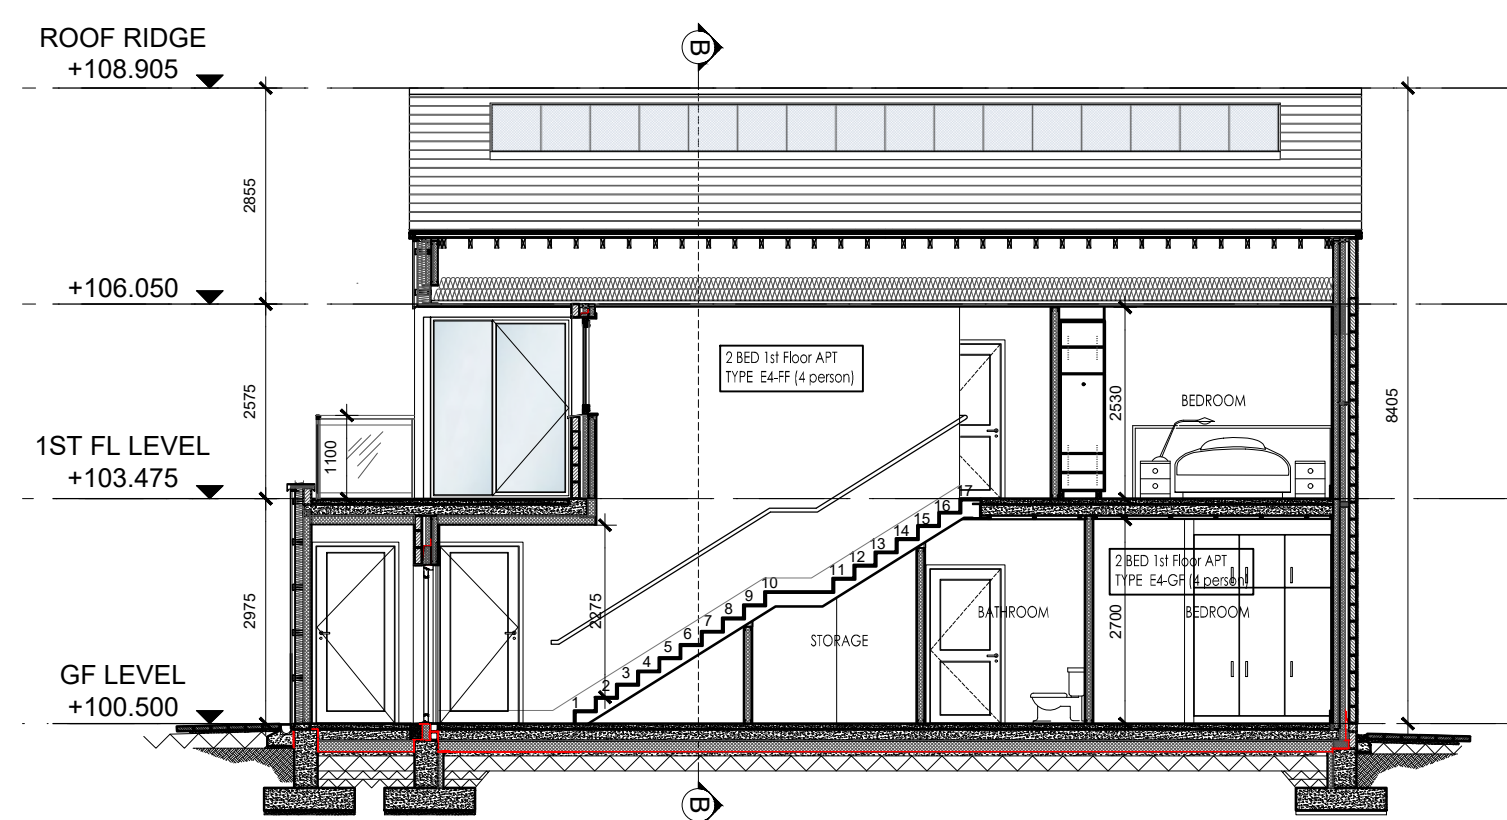

PROPOSED SECTION A-A (E4-GF & E4-FF)

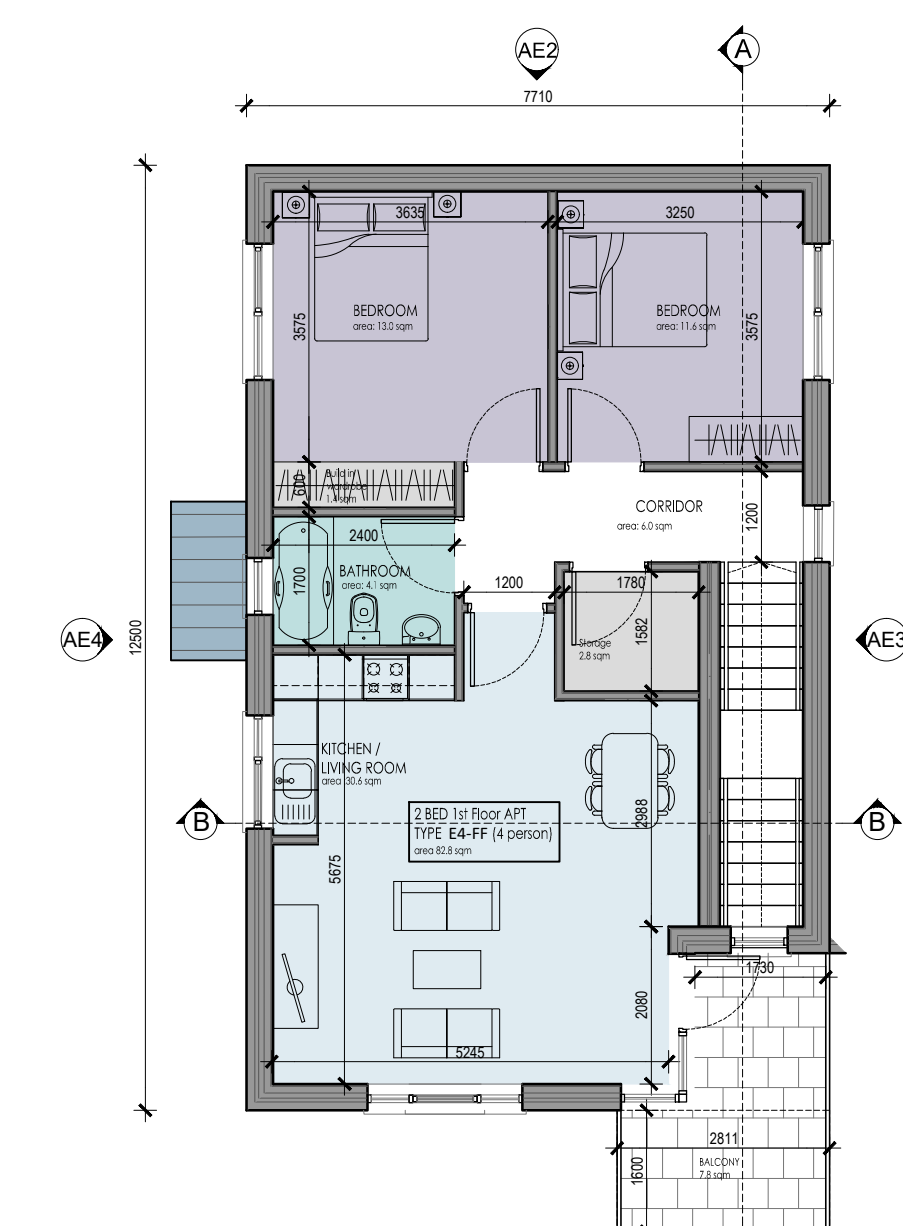


PROPOSED FIRST FLOOR PLAN E4-FF

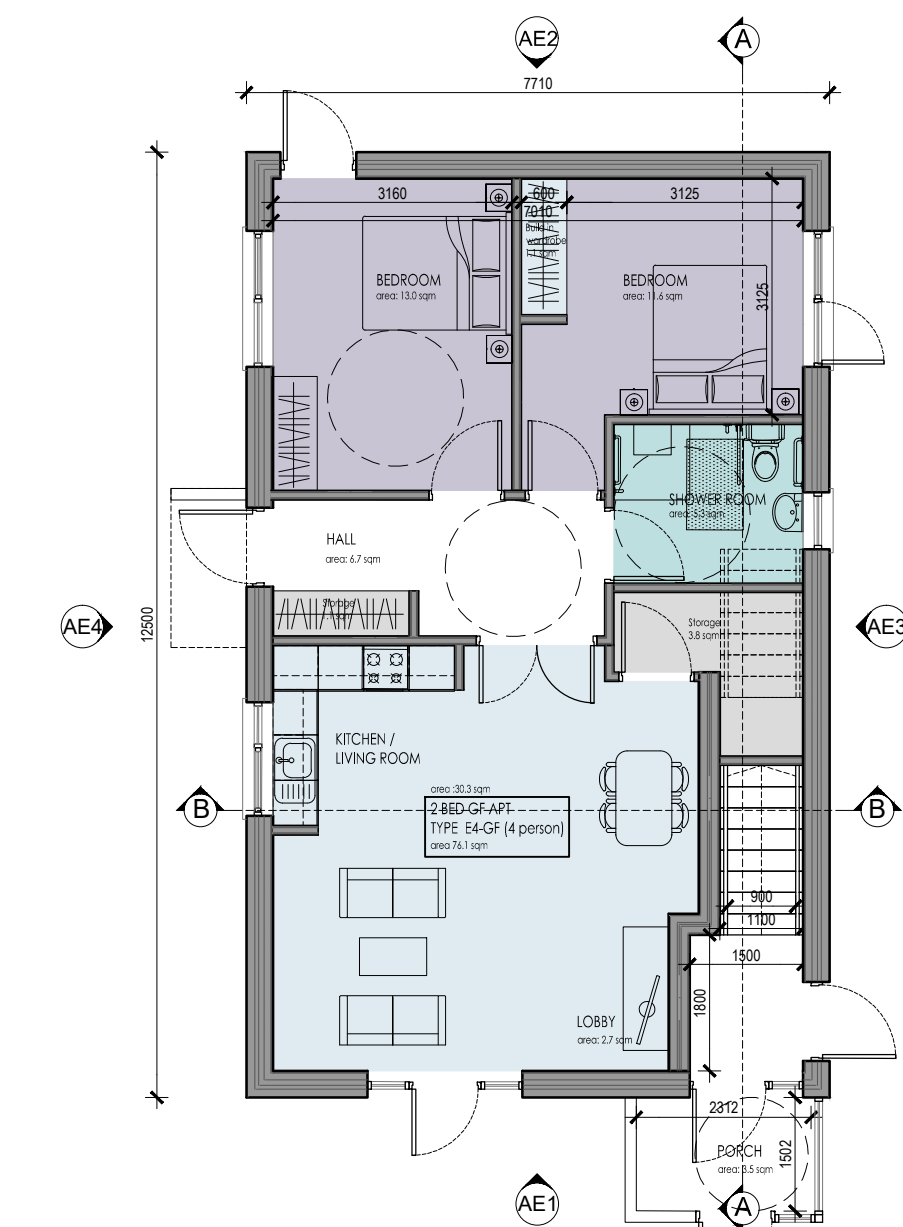


PROPOSED GROUND FLOOR PLAN E4-GF




PROPOSED ELEVATION AE4 (E4-GF & E4-FF)

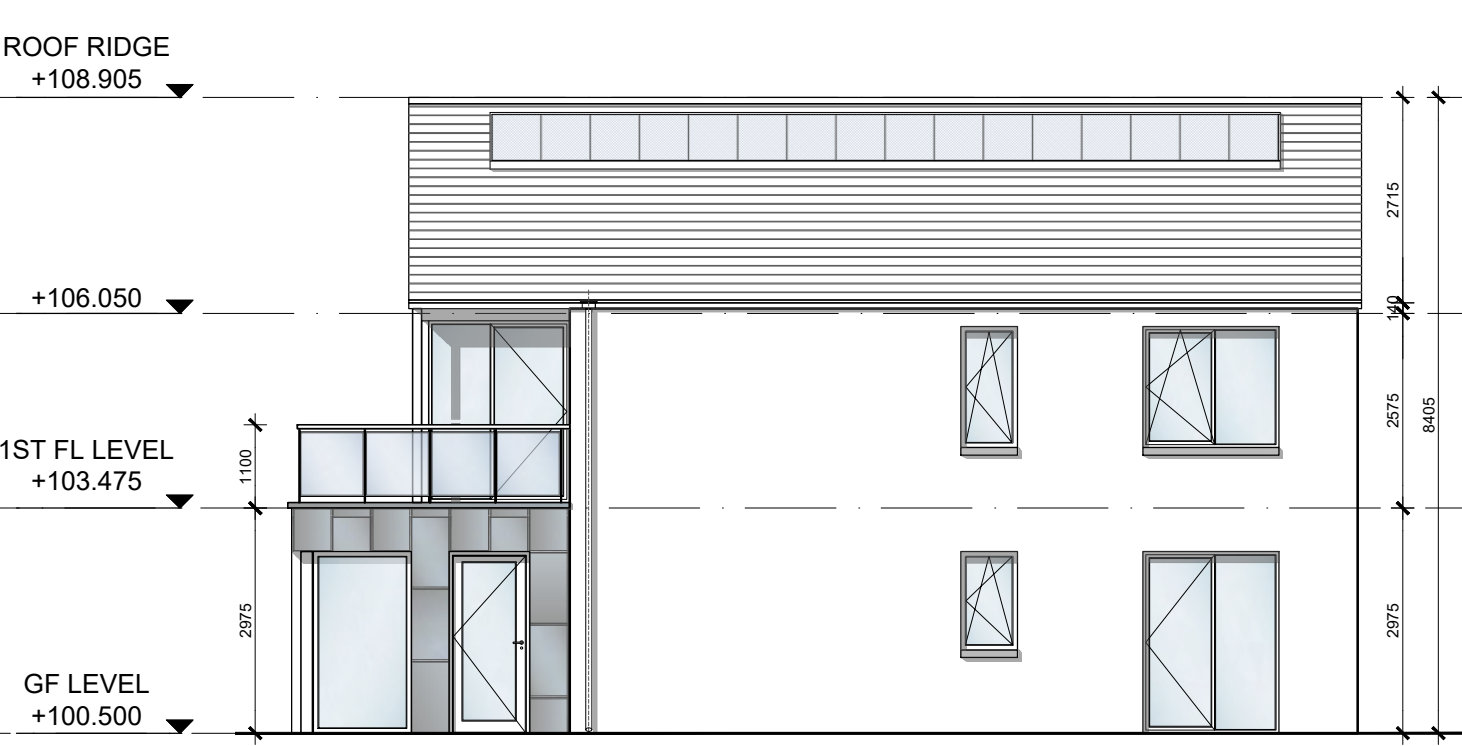


PROPOSED ELEVATION AE3 (E4-GF & E4-FF)

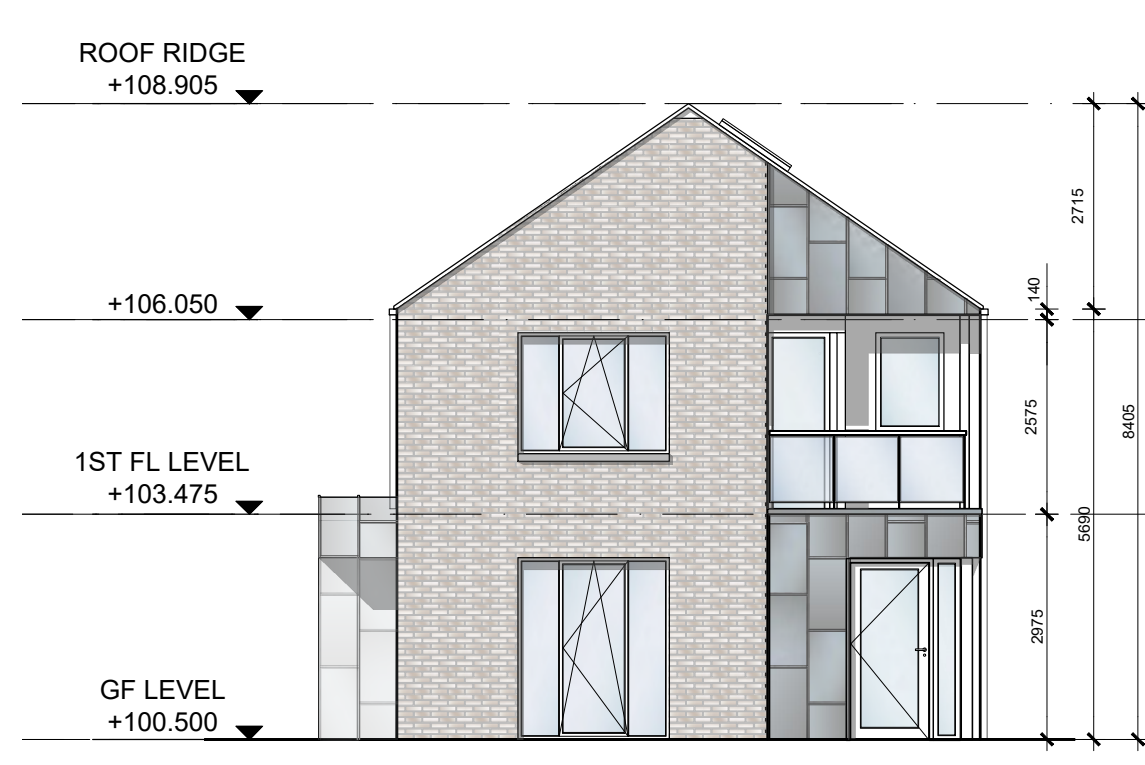


PROPOSED ELEVATION AE1 (E4-GF & E4-FF)

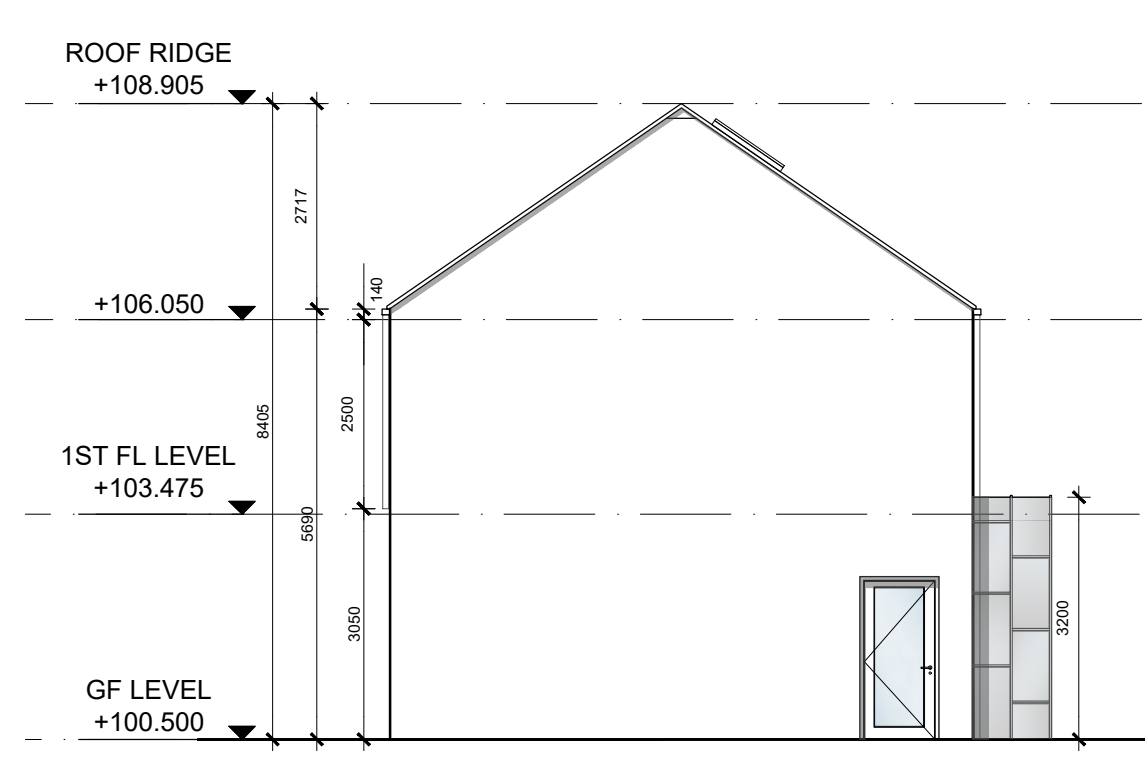


PROPOSED ELEVATION AE2 (E4-GF & E4-FF)

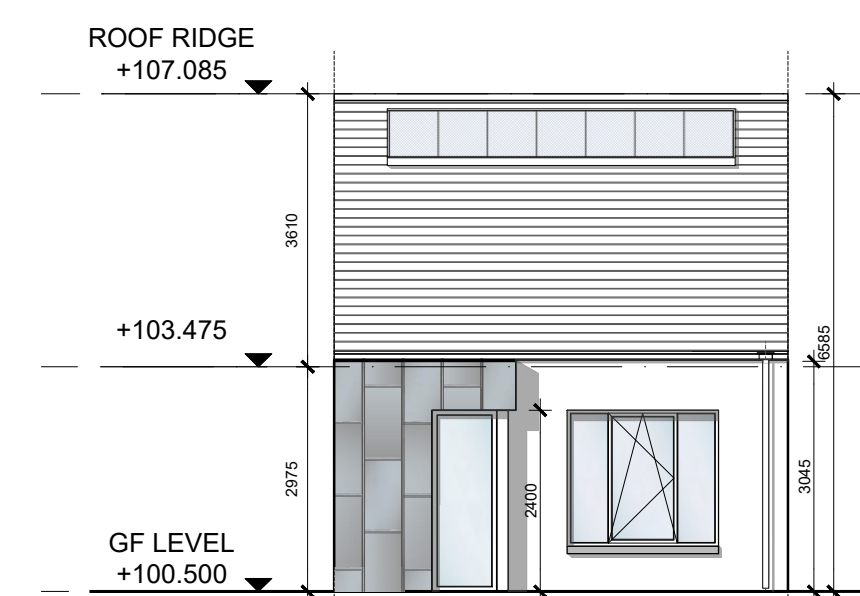


PROPOSED FRONT ELEVATION HE1 (UNIT S2)

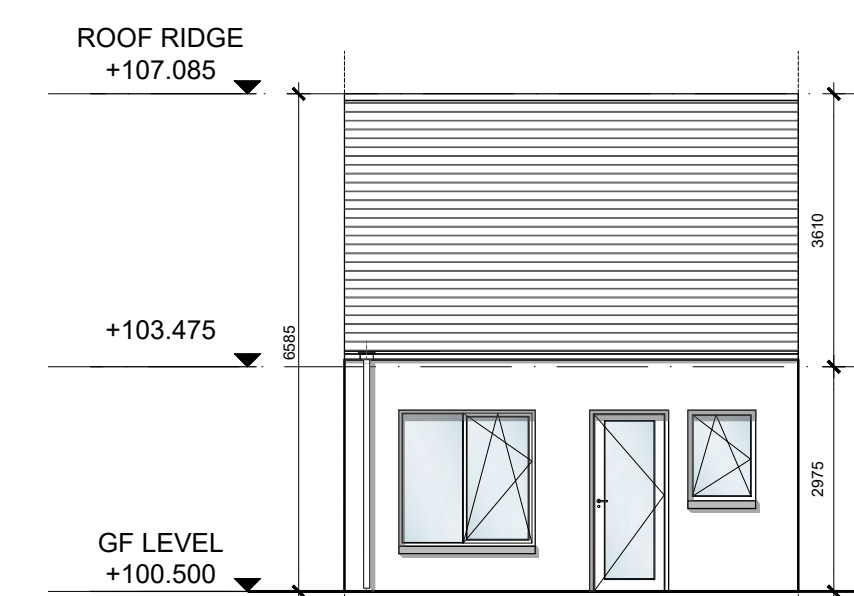


PROPOSED REAR ELEVATION HE2 (UNIT S2)

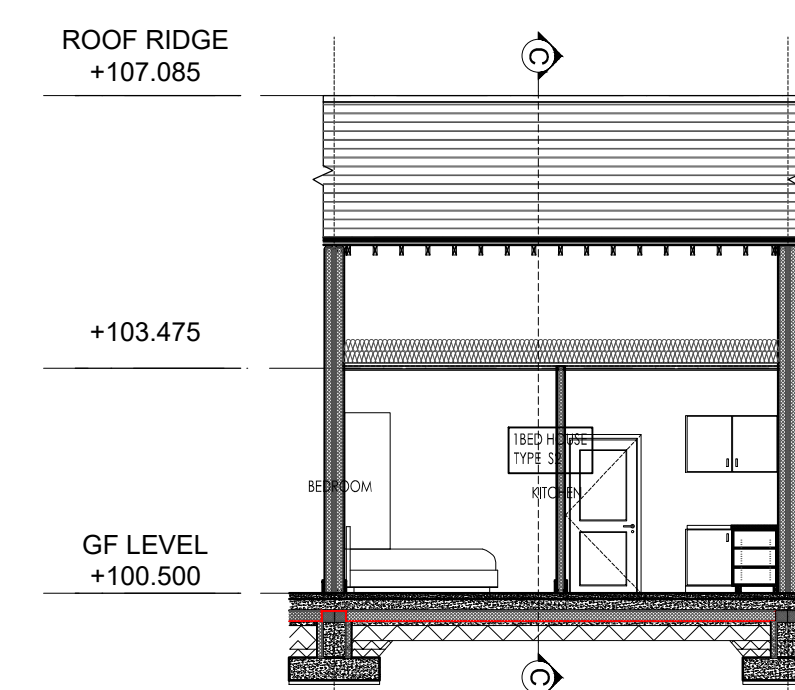


PROPOSED SECTION D-D (S2)

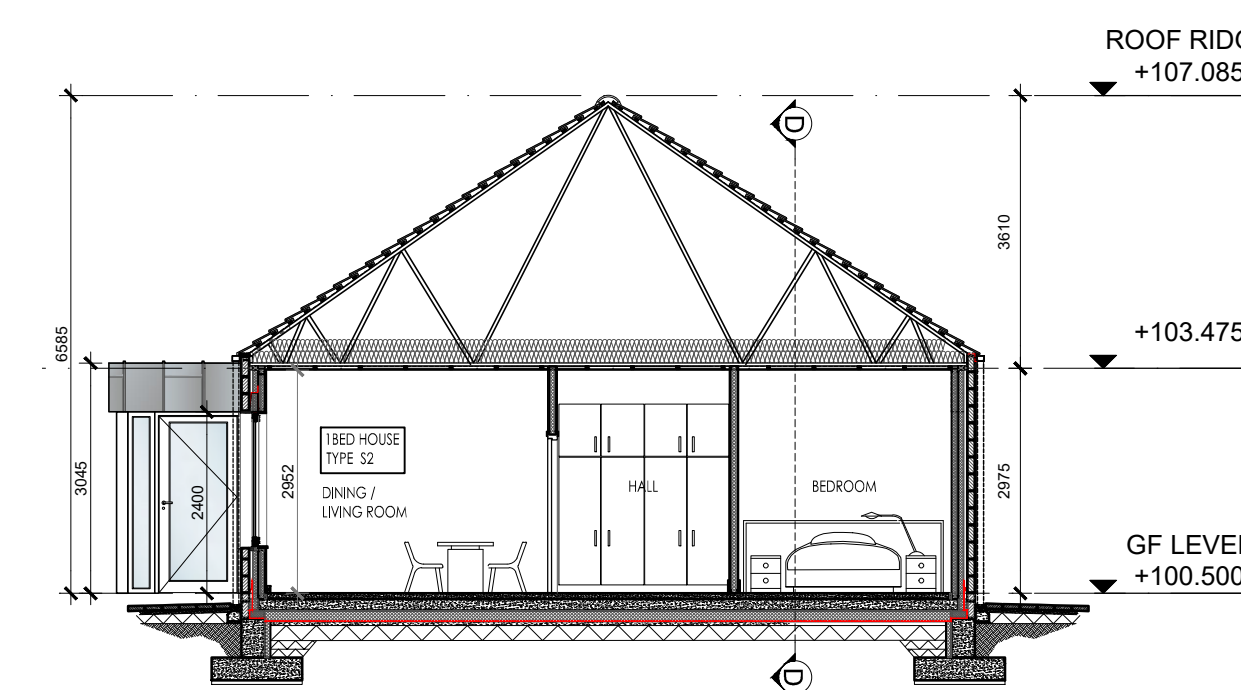

PROPOSED SECTION C-C (S2)

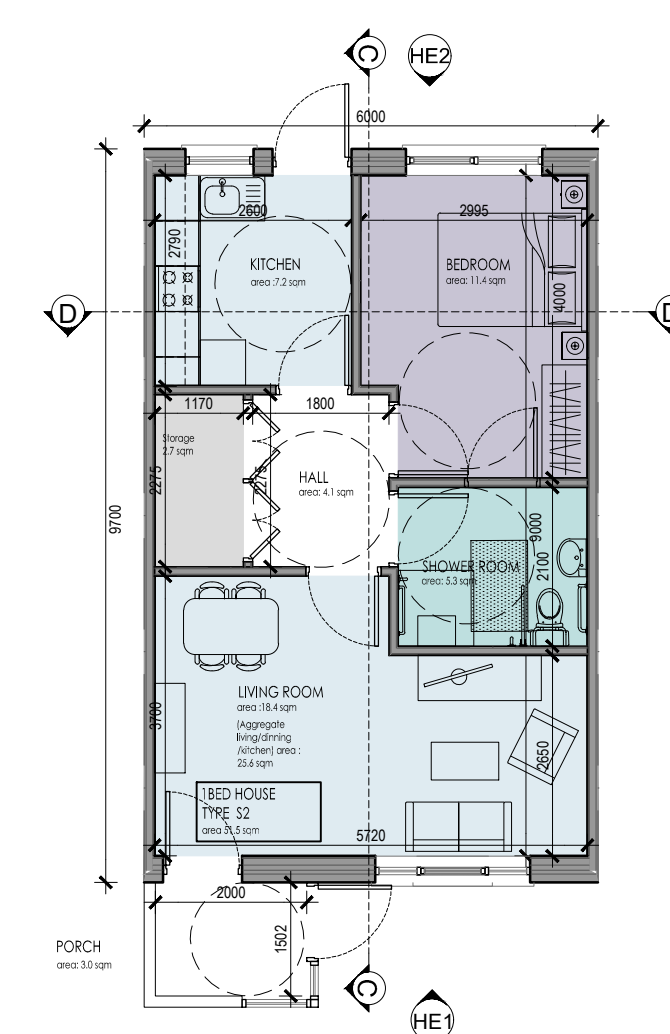

PROPOSED GROUND FLOOR PLAN S2 UNIT

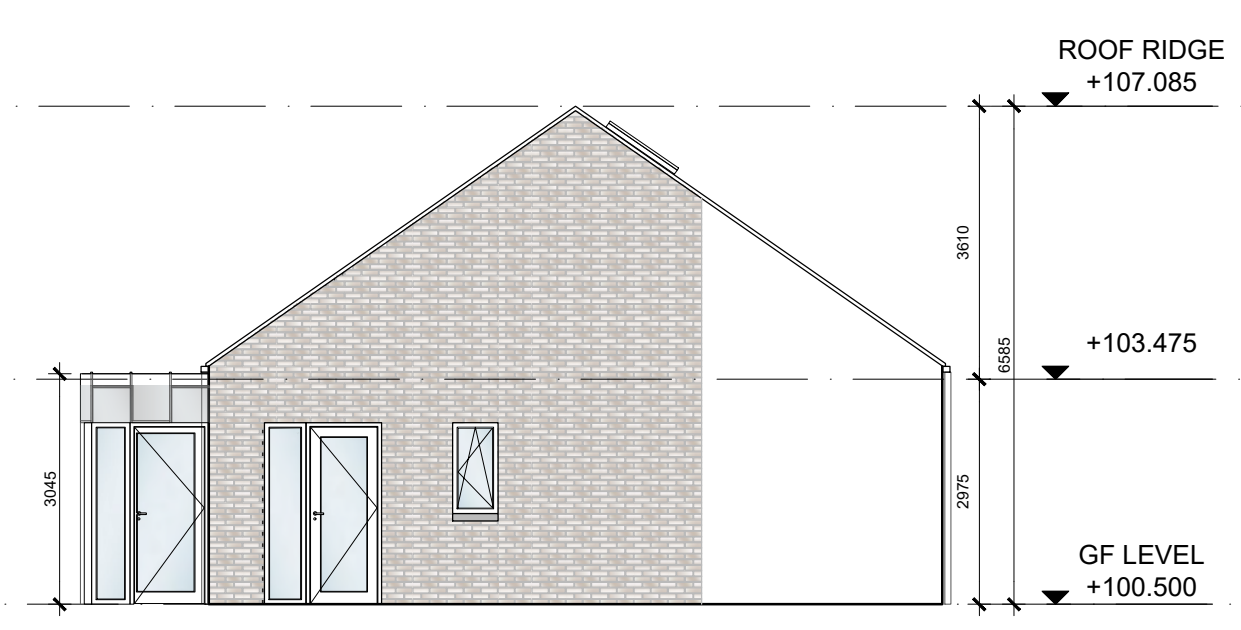

PROPOSED END OF TERRACE ELEVATION (UNIT S2)

LEGEND		
REF	HOUSE / APT TYPE	QUANTITY
S2	2 PERSON 1 BED HOUSE	8
E4-GF	4 PERSON 2 BED GROUND FLOOR APARTMENT	2
E4-FF	4 PERSON 2 BED FIRST FLOOR APARTMENT	2
TOTAL NUMBER OF UNITS		12

NOTES / LEGENDS:

	LIVING / KITCHEN / DINING AREAS		SELECTED BRICK FINISH
	BEDROOMS		SELECTED CLADDING FINISH
	SANITARY FACILITIES		SELECTED SELF COLOURED RENDER FINISH
	STORAGE SPACE		
	COMMUNICATION		