





01 ELEVATION 1 - PROPOSED CONTEXT OLD BAWN WAY ELEVATION (SOUTH)
SCALE = 1:200 @A1, 1:400@A3

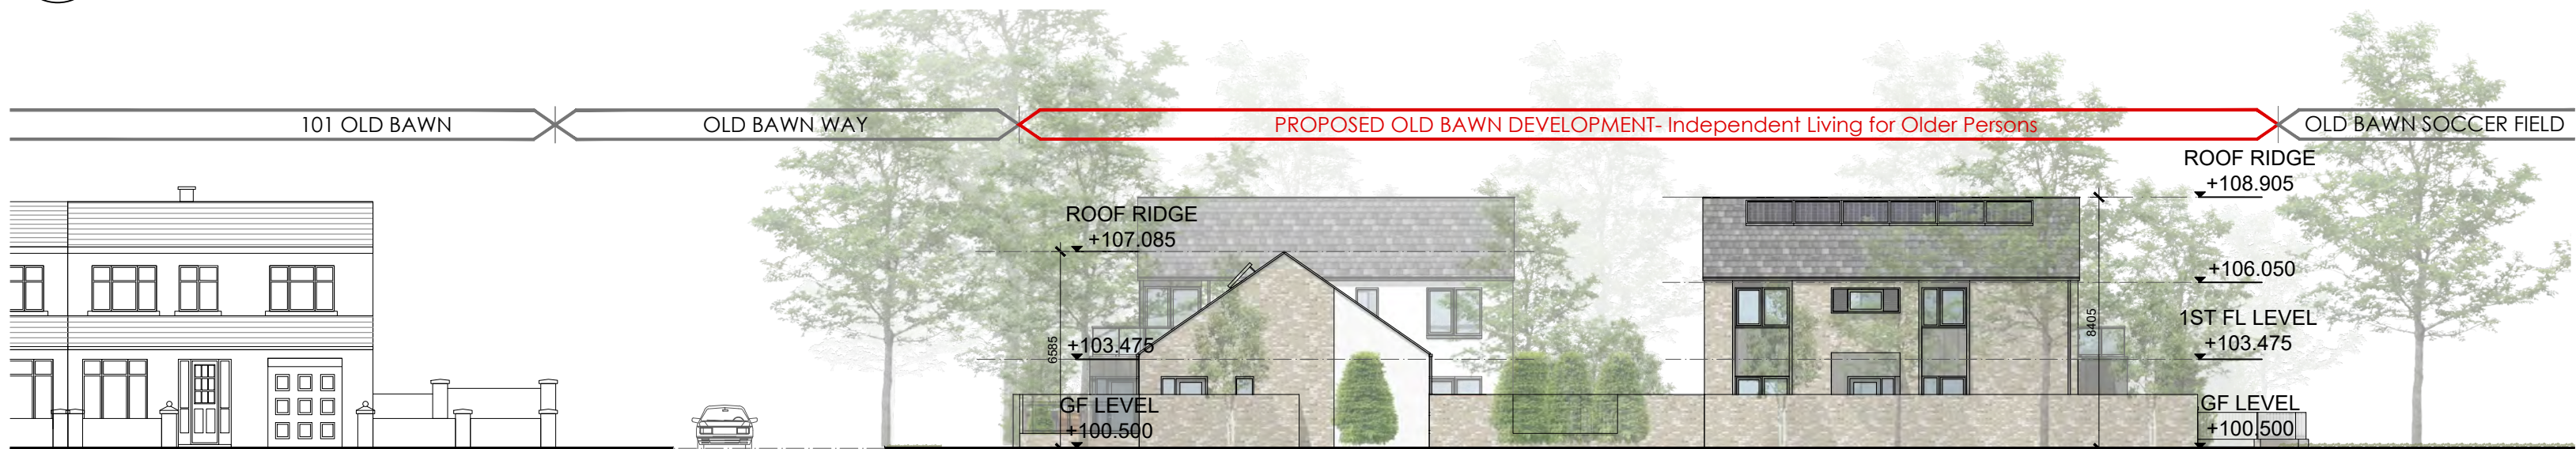


02 ELEVATION 2 - PROPOSED CONTEXT OLD BAWN ROAD ELEVATION (EAST)
SCALE = 1:200 @A1, 1:400@A3



03 ELEVATION 3 - PROPOSED CONTEXT ACCESS ROAD ELEVATION (WEST)
SCALE = 1:200 @A1, 1:400@A3

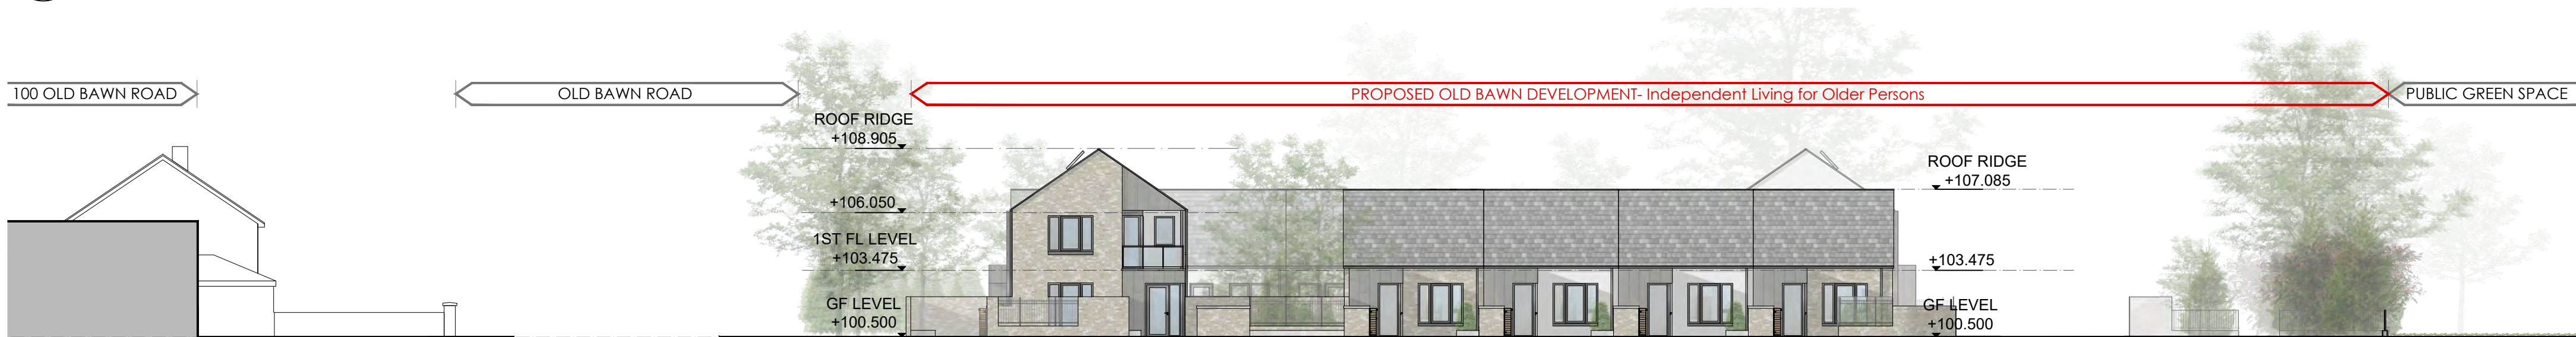

04 ELEVATION 4 - PROPOSED CONTEXT REAR ELEVATION (NORTH)
SCALE = 1:200 @A1, 1:400@A3

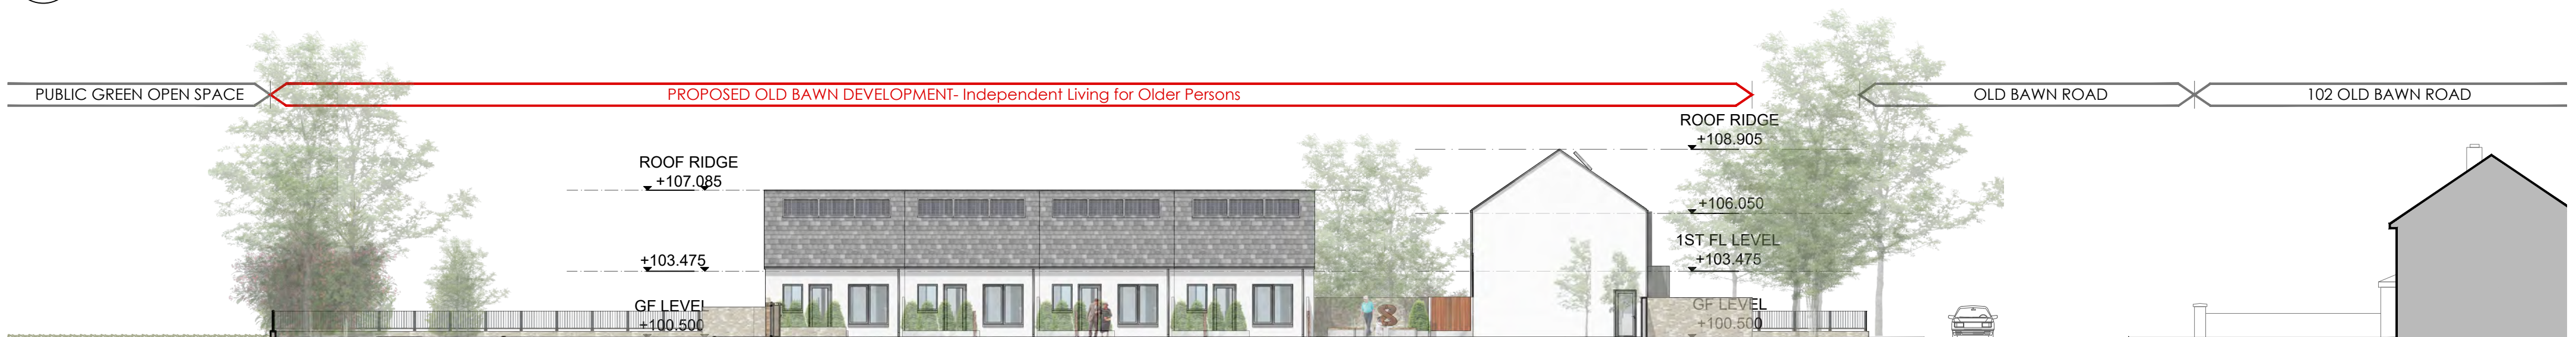

05 SECTION A- PROPOSED CONTEXT COURTYARD ELEVATION
SCALE = 1:200 @A1, 1:400@A3



06 SECTION B- PROPOSED CONTEXT COURTYARD SECTION
SCALE = 1:200 @A1, 1:400@A3

