




01 PROPOSED WEST SITE ELEVATION
P06 1:200 @ A1, 1:400 @ A3

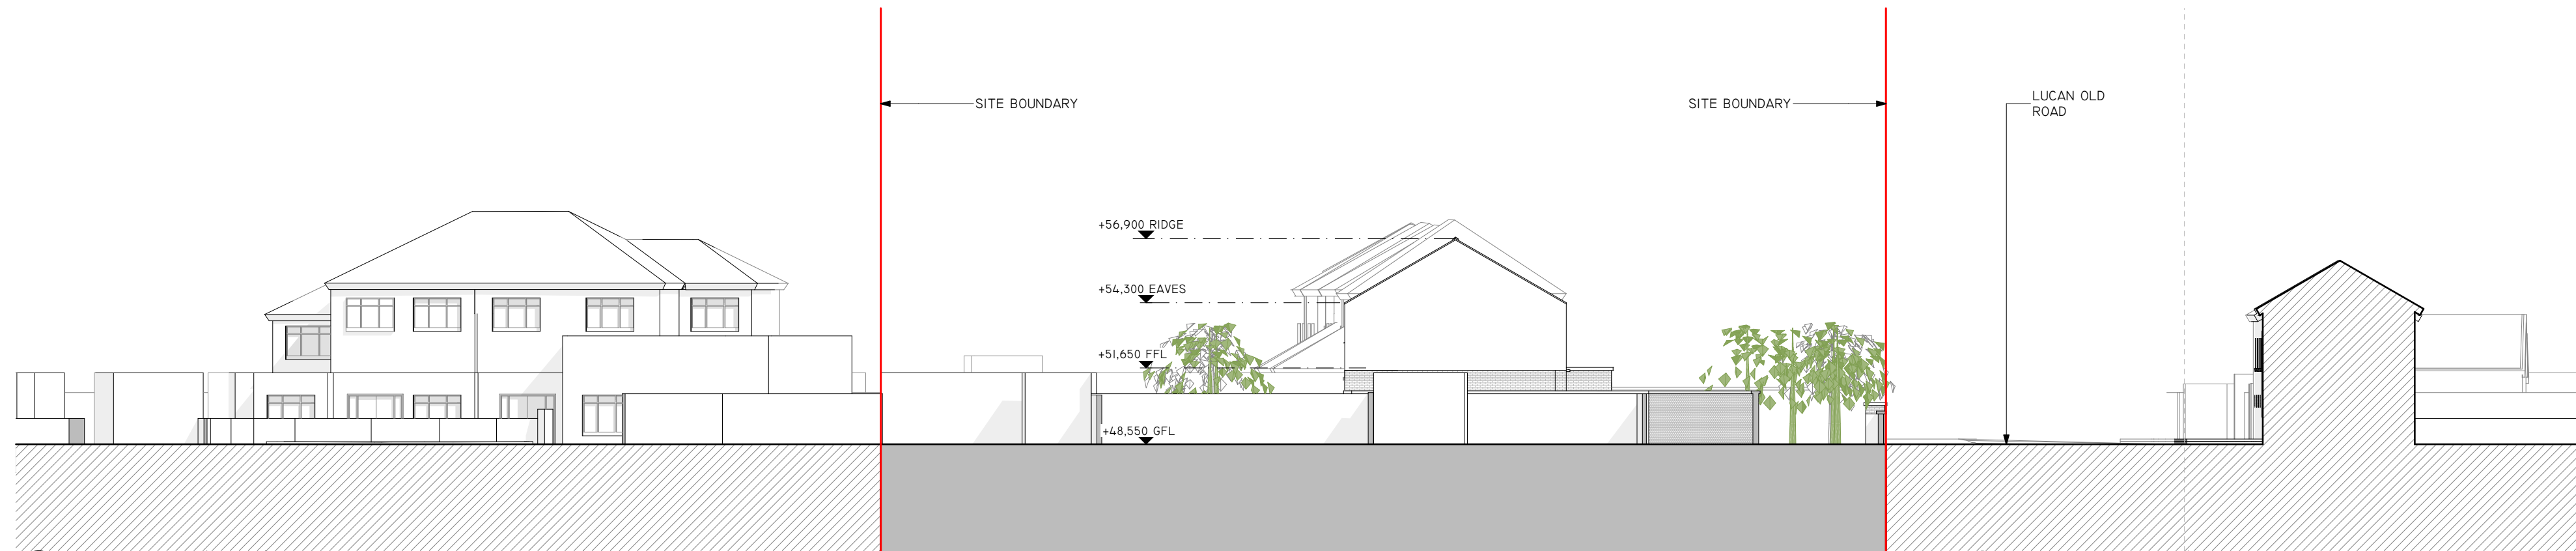


02 PROPOSED EAST SITE ELEVATION
P06 1:200 @ A1, 1:400 @ A3

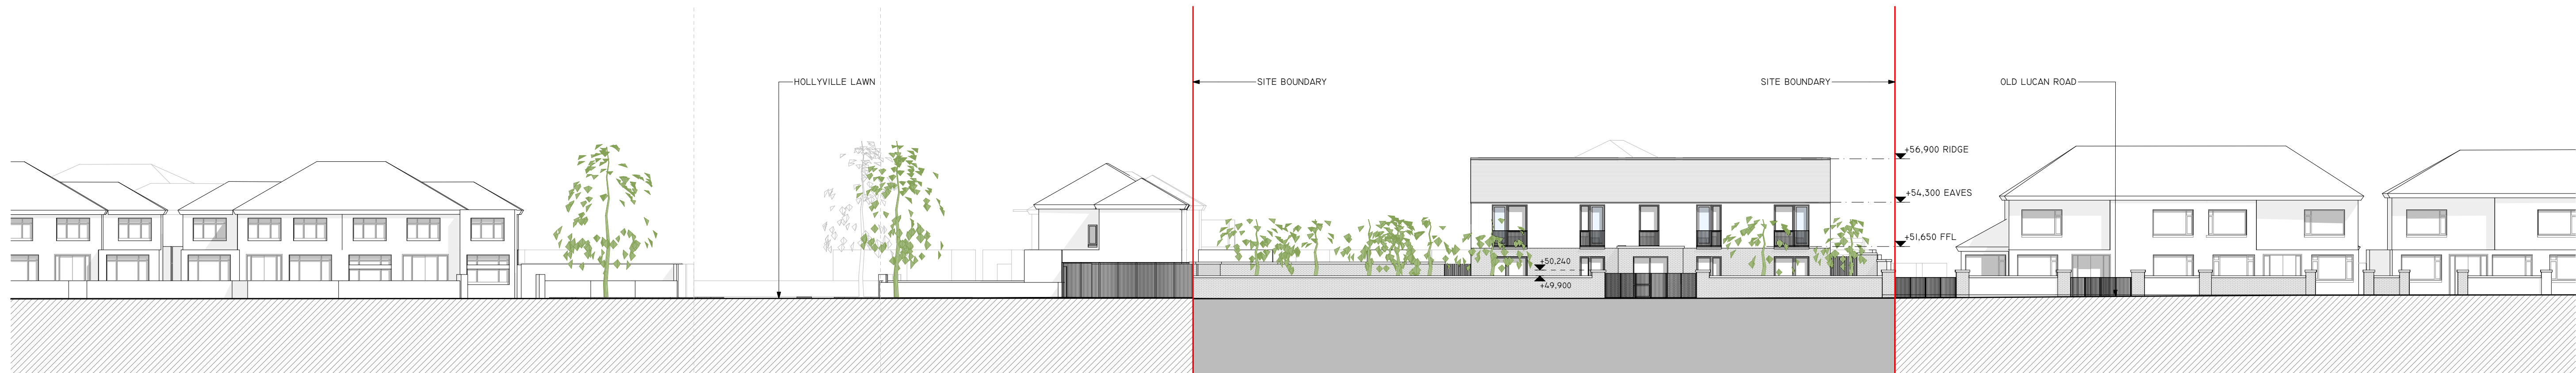

03 PROPOSED NORTH SITE ELEVATION
P06 1:200 @ A1, 1:400 @ A3

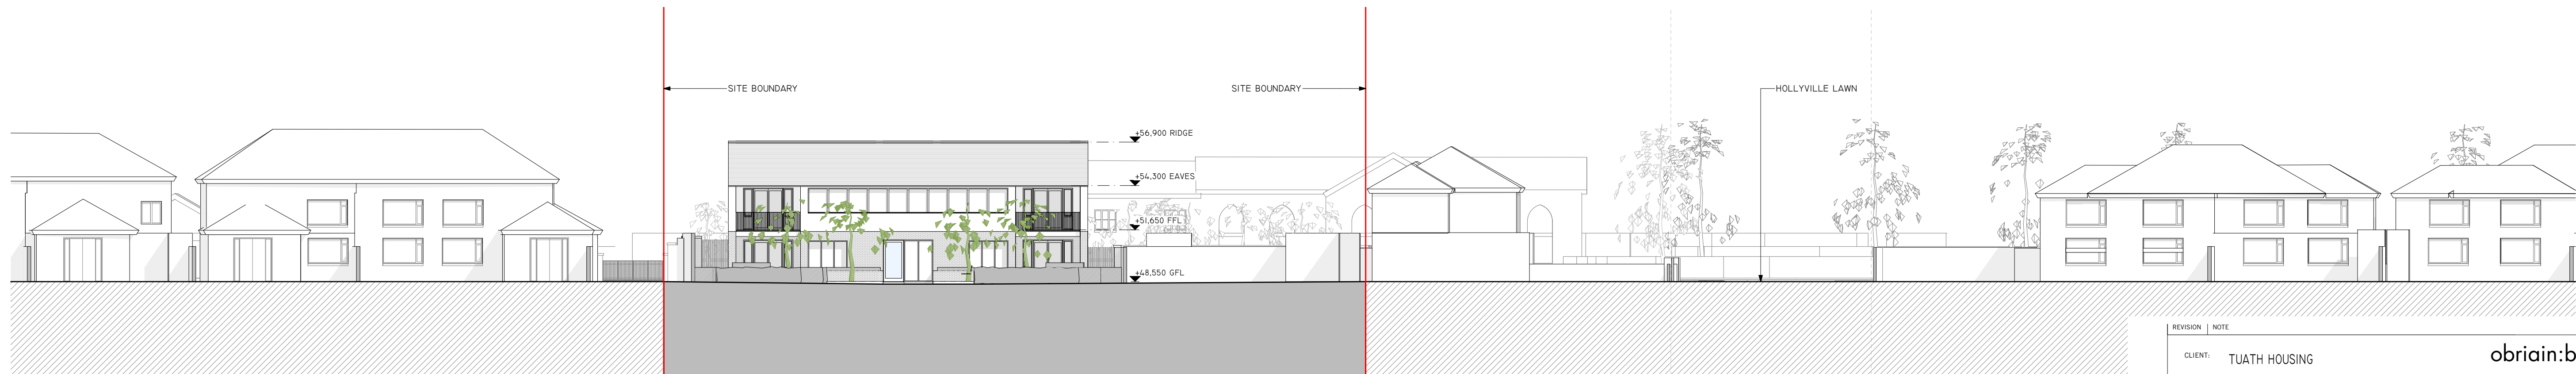

04 PROPOSED SOUTH SITE ELEVATION
P06 1:200 @ A1, 1:400 @ A3

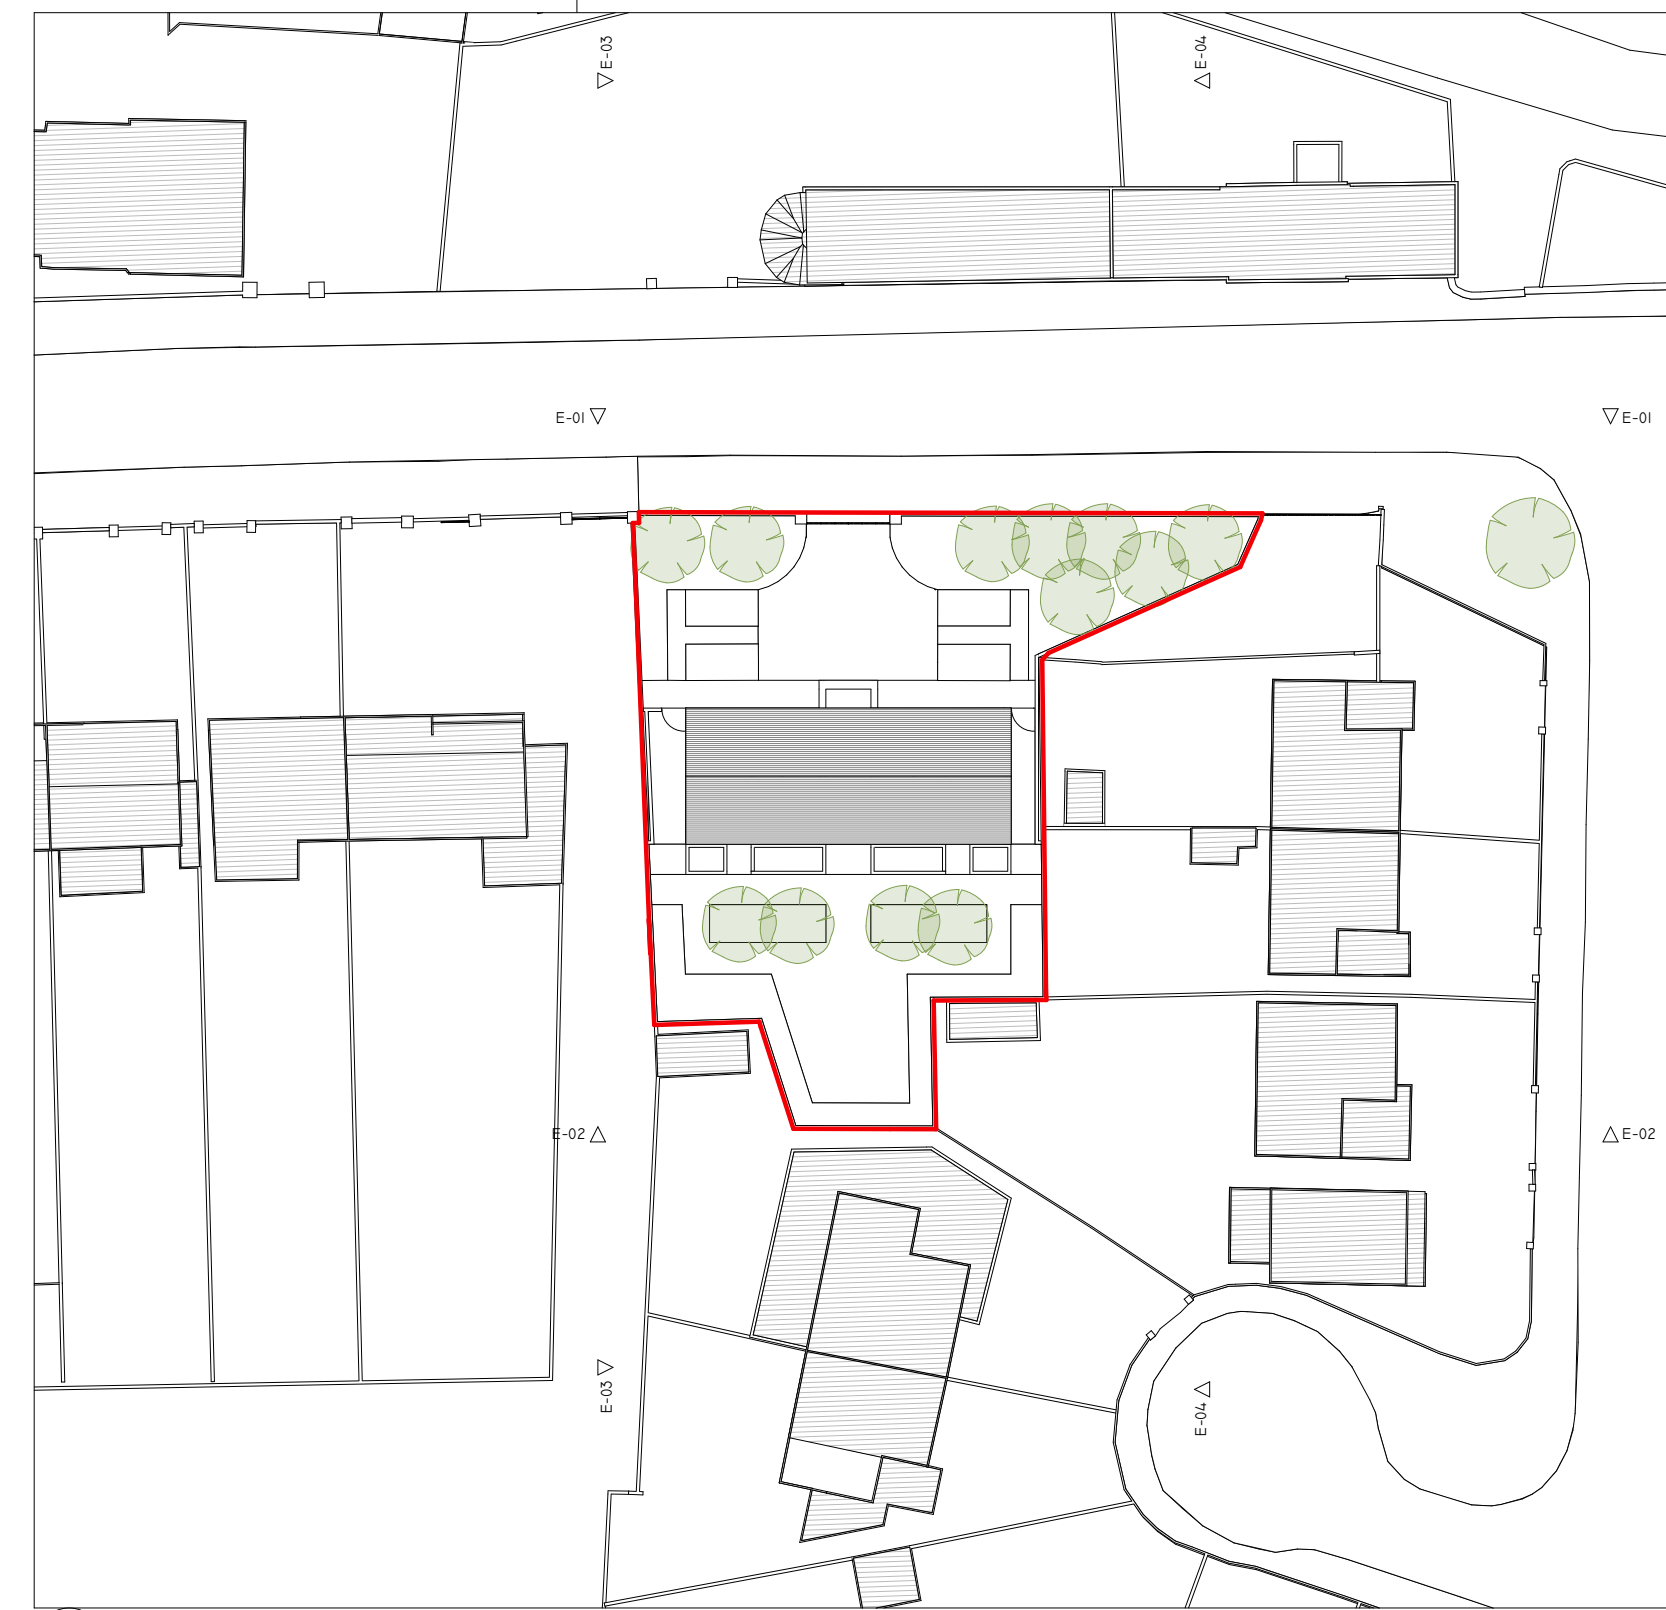

05 KEY PLAN FOR SITE ELEVATIONS
P06 1:500 @ A1, 1:1000 @ A3

| REVISION NOTE | | DATE |
|-----------------|--|------|
| CLIENT: | TUATH HOUSING | |
| PROJECT: | OLD LUCAN ROAD HOUSING PALMERSTOWN, DUBLIN 20 | |
| DRAWING: | PROPOSED SITE ELEVATIONS | |
| DATE: | 19/05/2020 | |
| SCALE: | A1 @ 1:200, A3 @ 1:400 | |
| JOB NO: | 19.10.LUC | |
| DRAWING NO: | P06 | |
| REV: | | |

obrain:beary

O'Brain Beary Architects
C1 The Steelworks Foley Street Dublin 1
t+353 1 855 9040
info@obrainbeary.ie www.obrainbeary.ie

PART-8 PLANNING SUBMISSION