




1 N81 Road elevation Proposed
1 : 500

Sean Walsh Memorial park
NEW NORTH STAND
Blue Line - Denotes extent of AREA subject to Part 8 Application
Red Line - Extent of site subject to Part 8 Application
WEST STAND
Whitestown Way
Maldron Hotel Development




2 N81 Road elevation Existing
1 : 500

Sean Walsh Memorial park
Blue Line - Denotes extent of AREA subject to Part 8 Application
Red Line - Extent of site subject to Part 8 Application
WEST STAND
Whitestown Way
Maldron Hotel Development

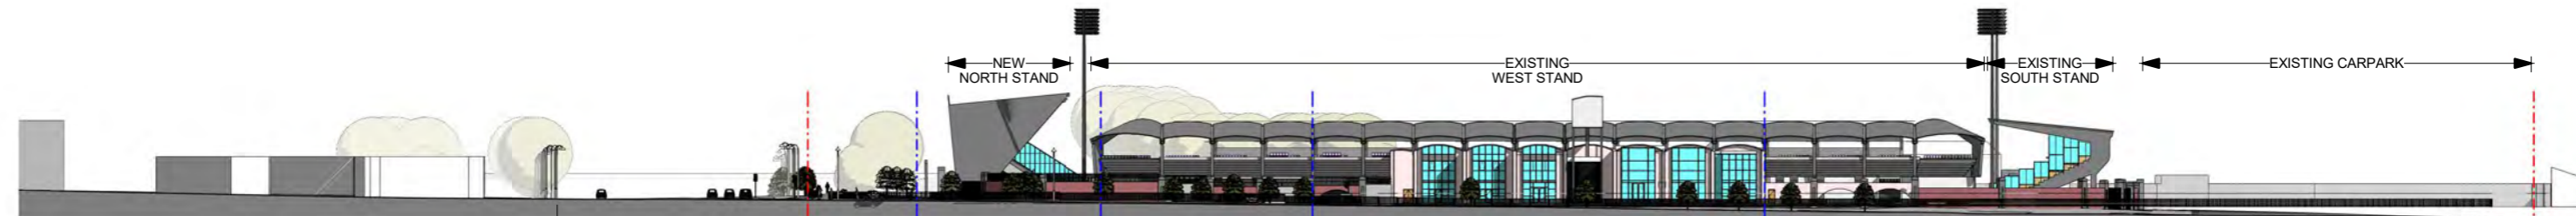

5 Whitestown Way Proposed
1 : 500

TALLAGHT SQ TOWN CENTRE
N81 - Tallaght By Pass Public road
Blue Line - Denotes outline of areas subject to this Part 8.
Blue Line - Denotes outline of areas subject to this Part 8.
Red Line - Denotes Extent of Site subject to this Part 8.
EXISTING WEST STAND
EXISTING SOUTH STAND
EXISTING CARPARK

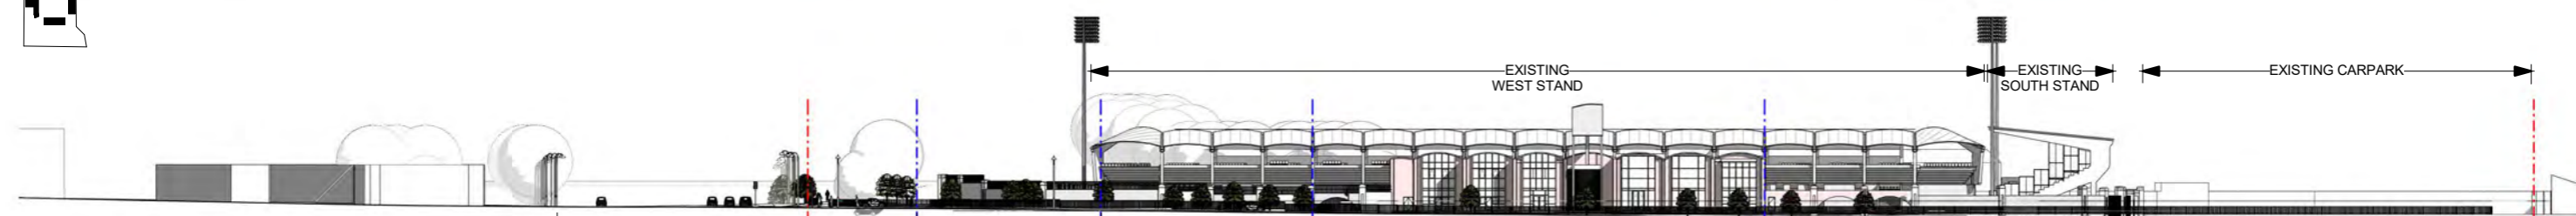

6 Whitestown Way Existing
1 : 500

TALLAGHT SQ TOWN CENTRE
N81 - Tallaght By Pass Public road
Blue Line - Denotes outline of areas subject to this Part 8.
Blue Line - Denotes outline of areas subject to this Part 8.
Red Line - Denotes Extent of Site subject to this Part 8.
EXISTING WEST STAND
EXISTING SOUTH STAND
EXISTING CARPARK



0 5 10 50 m

Project : Tallaght Stadium
Contextual Elevations
26.06.2020
GA
1 : 500
19031 - P003

Project : Tallaght Stadium
Drawing : Contextual Elevations
Date : 26.06.2020
Drawn By :
Scale : GA
Revision Schedule
No. Date Description
Initial

Cooney Architects
The Old Town Hall, Dublin 8, Ireland
T : 01 4533 444
E : info@cooneyarchitects.com
W : www.cooneyarchitects.com

Box architecture
2, Wicklow Street, D02 X402, Dublin 2, Ireland
T : 01 47 888 333
E : info@box.ie
W : www.box.ie

PART 8 - PLANNING APPLICATION

KEY PLAN
Not to Scale

Cooney Architects
The Old Town Hall, Dublin 8, Ireland
T : 01 4533 444
E : info@cooneyarchitects.com
W : www.cooneyarchitects.com

South Dublin County Council