




2 North Stand\_North Elevation\_Along N 81  
1 : 200

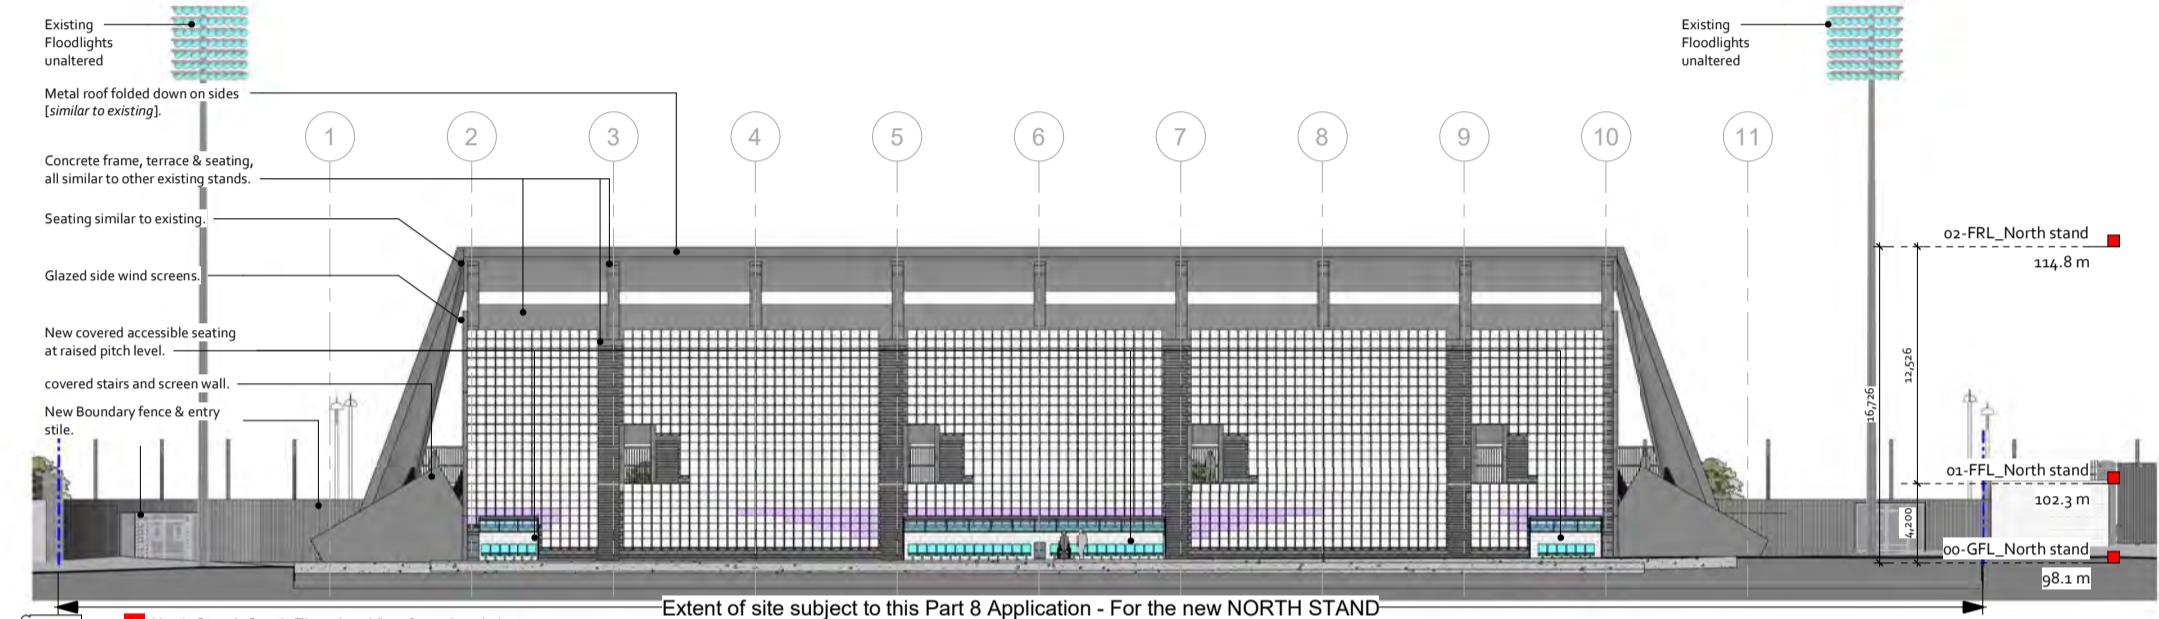

1 North Stand\_South Elevation\_View from the pitch  
1 : 200

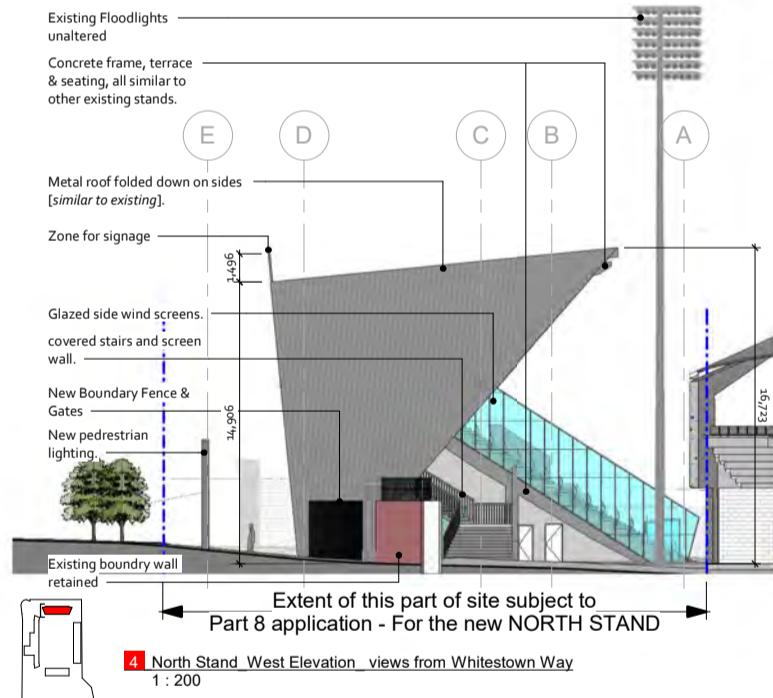


4 North Stand\_West Elevation\_views from Whitestown Way  
1 : 200

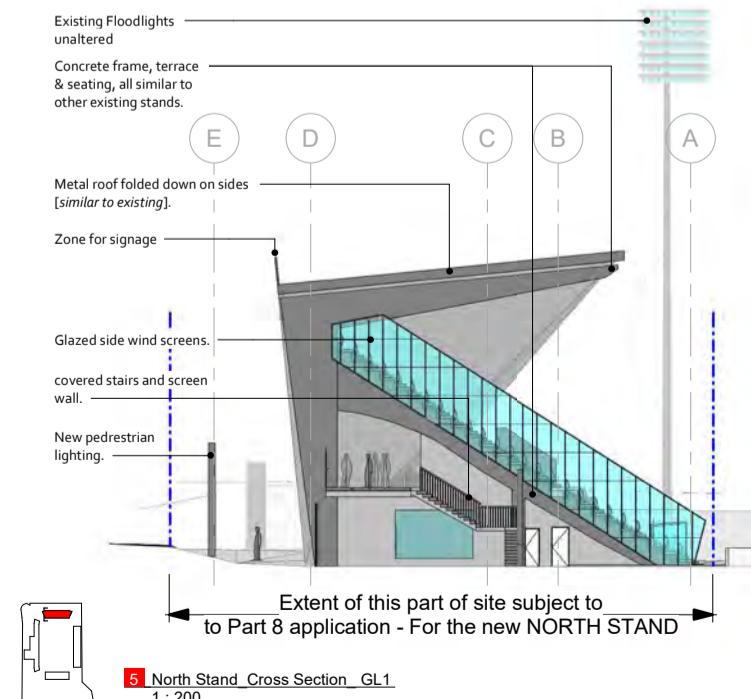


5 North Stand\_Cross Section\_GL1  
1 : 200



6 North Stand\_Cross Section\_GL3  
1 : 200

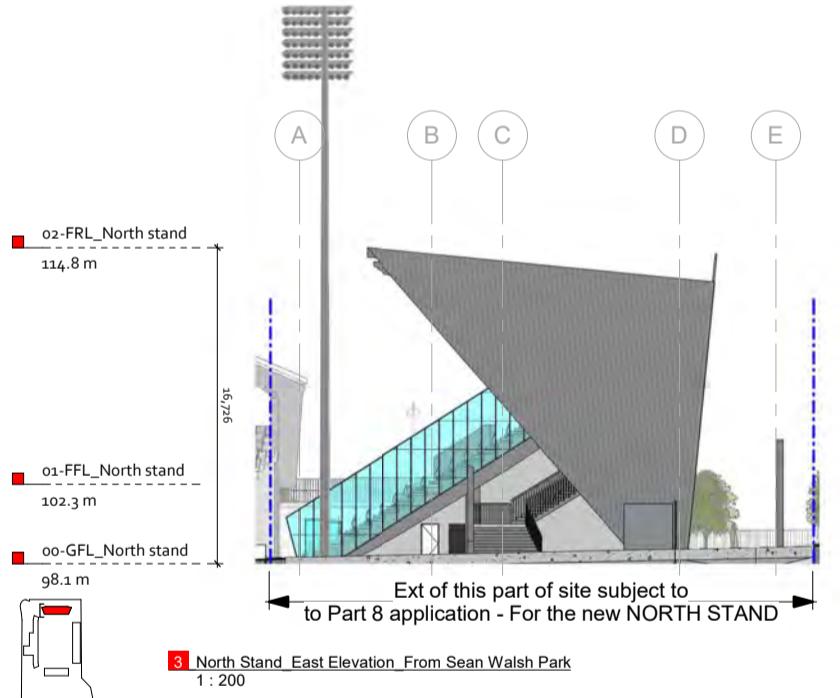

3 North Stand\_East Elevation\_From Sean Walsh Park  
1 : 200

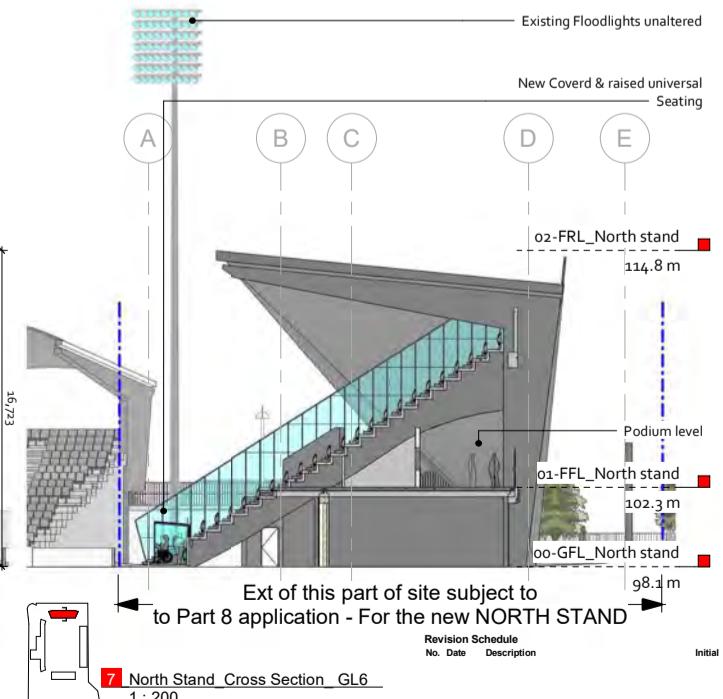

7 North Stand\_Cross Section\_GL6  
1 : 200