



PLAN 1-1

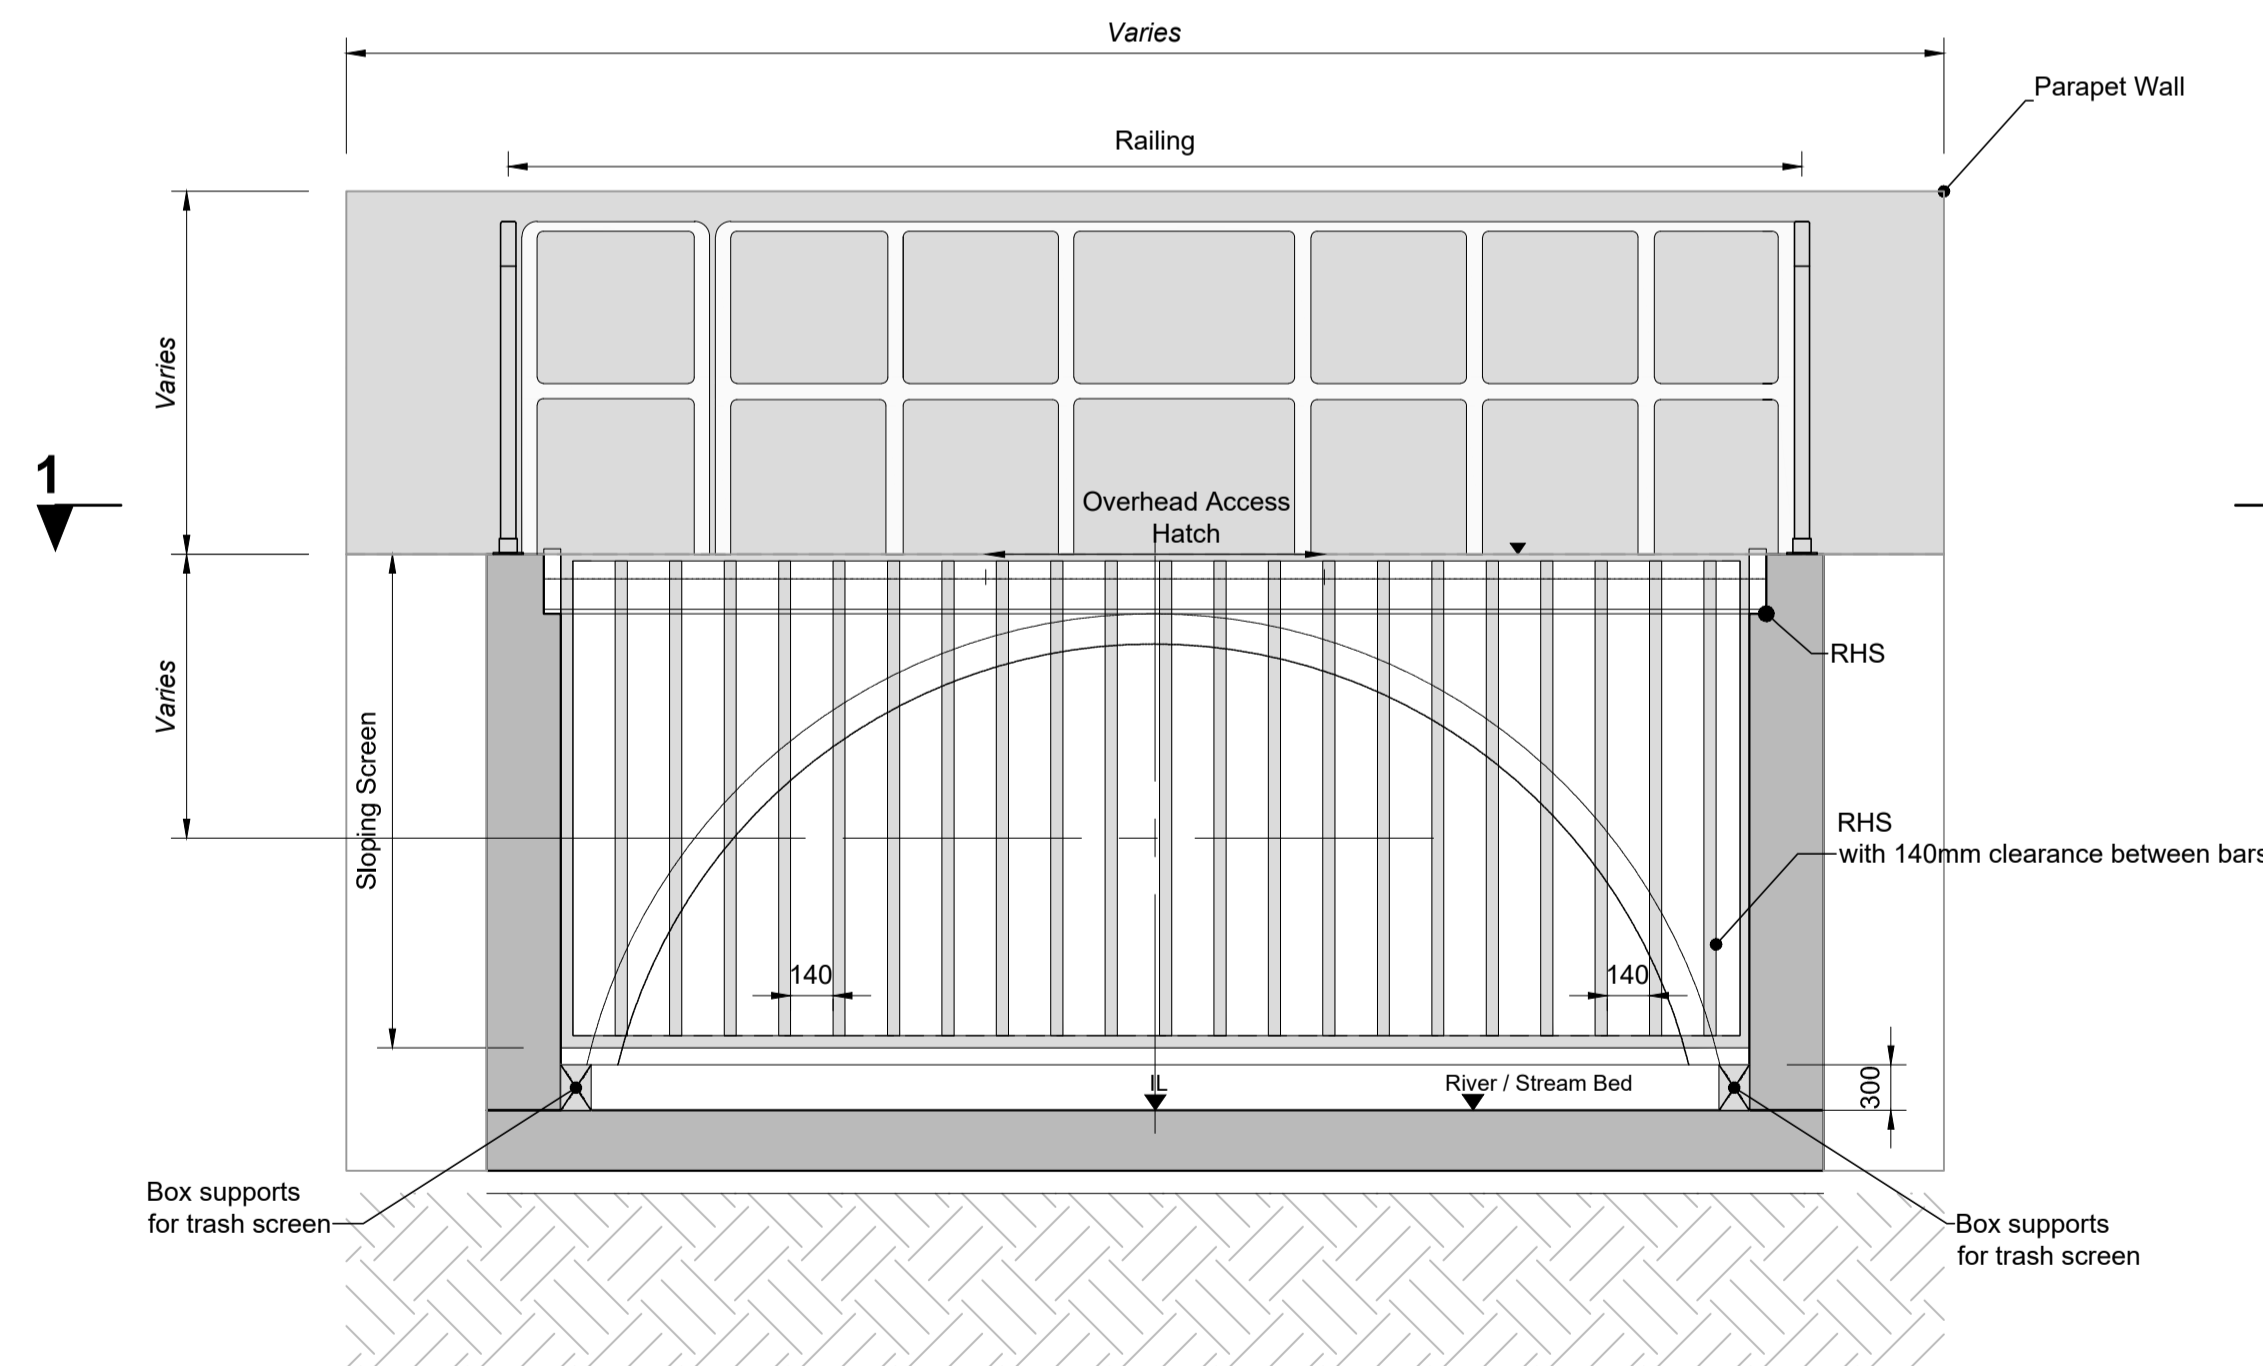

SECTION AT A-A

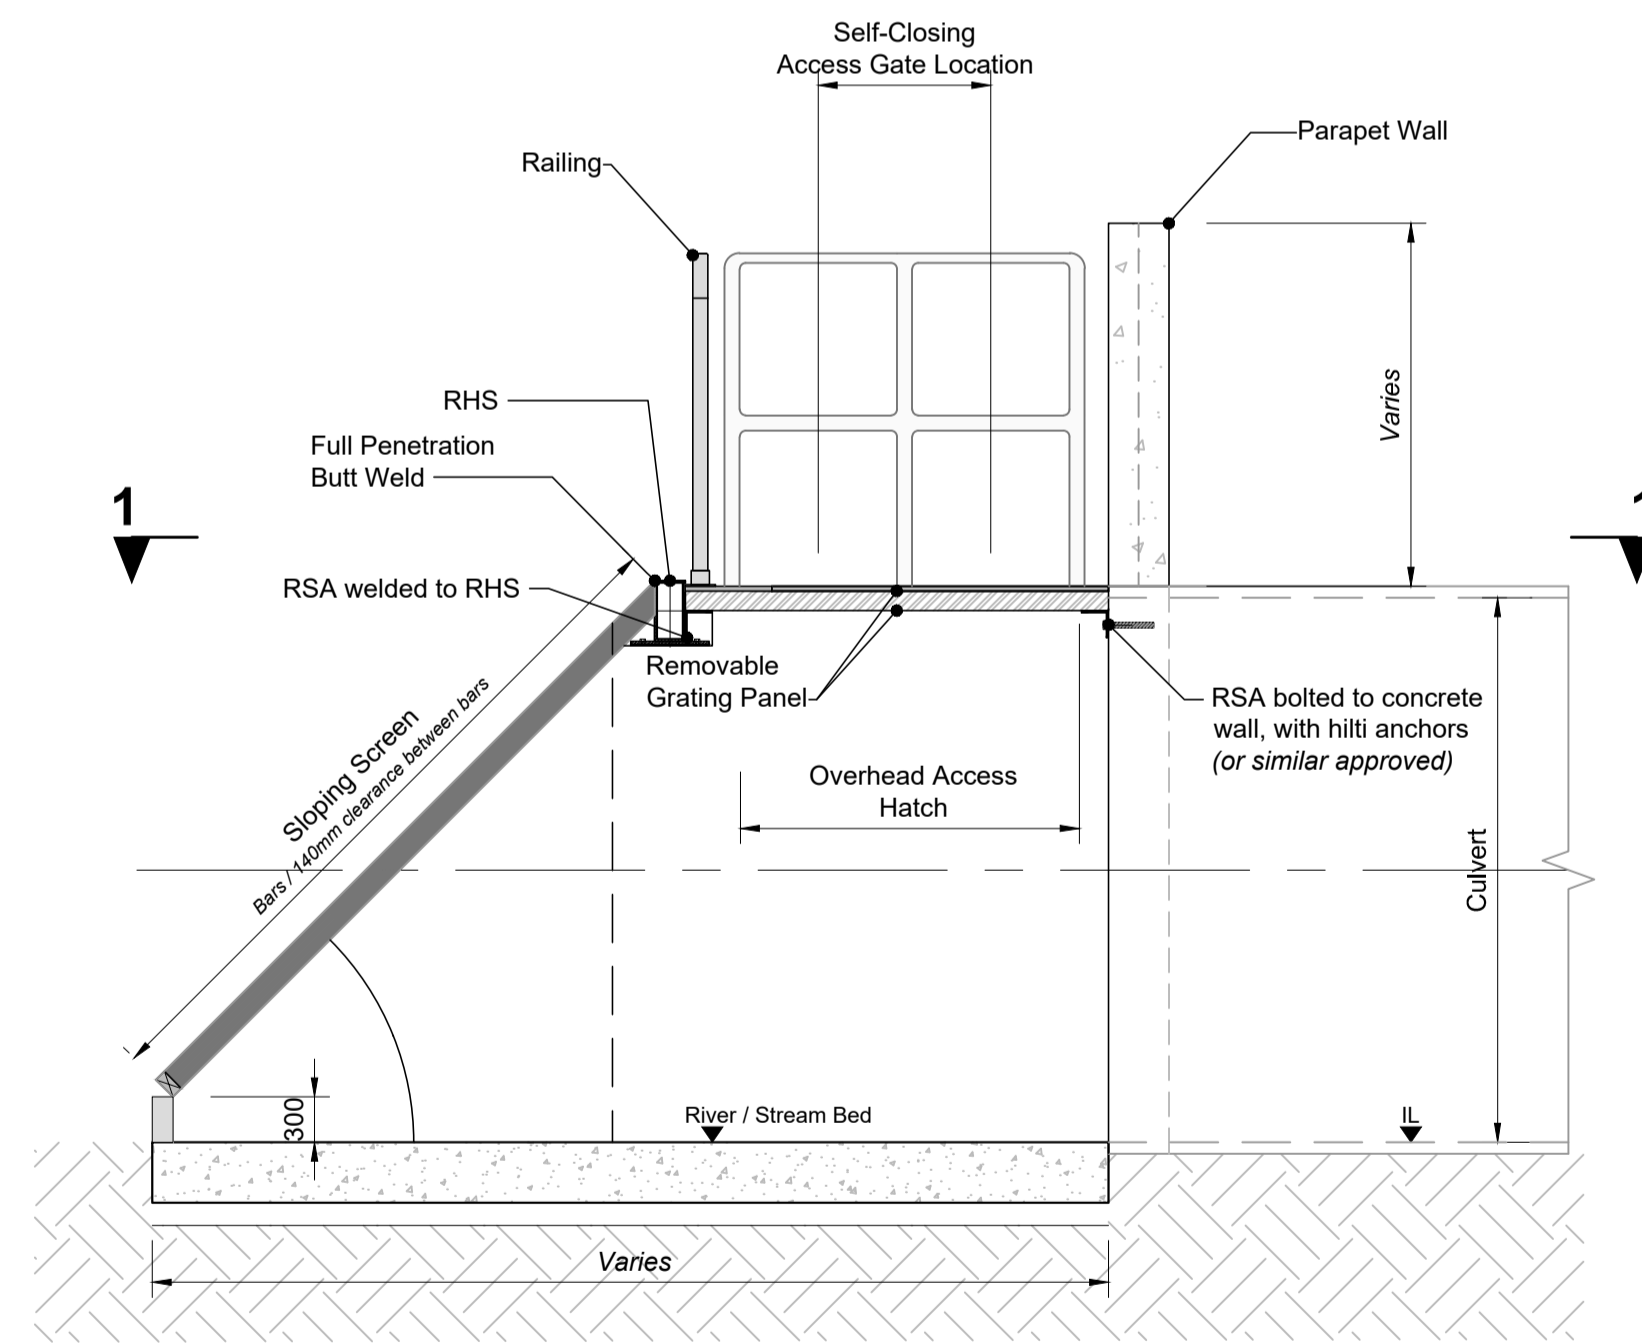

SECTIONAL DETAIL B-B

1m SCALE 1:50

R:\MDW0825 - Whitechurch Flood Alleviation\B.0 Drawings\GIMD\MDW0825-RPS-00-XX-DR-C-DR0402 Typical Trash Screen_Sld Detail.dwg

Client

General Notes

(i) Hard copies, dwf and pdf will form a controlled issue of the drawing. All other formats (dwg etc.) are deemed to be an uncontrolled issue and any work carried out based on these files is at the recipient's own risk. RPS will not accept any responsibility for any errors from the use of these files, either by human error by the recipient, listing of the un-dimensioned measurements, compatibility with the recipient's software, and any errors arising when these files are used to aid the recipient's drawing production, or setting out on site.

(ii) DO NOT SCALE, use figured dimensions only.

(iii) This drawing is the property of RPS, it is a project confidential classified document. It must not be copied used or its contents divulged without prior written consent. The needs and expectations of client and RPS must be considered when working with this drawing.

(iv) Information including topographical survey, geotechnical investigation and utility detail used in the design have been provided by others.

(v) All Levels refer to Ordnance Survey Datum, Malin Head.

Rev	Date	Dim Chk	Amendment / Issue	App
P01	07/07/20	DB	Issue for Stage Approval	MD
P01.02	21/04/20	DB	Issue for Stage Approval	MD
P01.01	09/04/20	DB	Issue for Stage Approval	MD

West Pier
Business Campus
Dun Laoghaire
Co. Dublin A96 N6T7

T +353 (0)1 4882900
W www.rpsgroup.com/ireland
E ireland@rpsgroup.com

Model File Identifier

Scale	1:25 @ A1 1:50 @ A3	Project	WHITECHURCH FLOOD ALLEVIATION SCHEME Section 177AE of the Planning & Development Act 2000 (as amended)		
Created on	04/09/19	Title	PLANNING APPLICATION DRAWINGS		
Sheets	01 of 01	Trash Screen Detail			
File Identifier	MDW0825-RPS-00-XX-DR-C-DR4002	Drawing No.	DR4002	Status	S4
Rev	P01				