



2578-Rooms-Schedule-Unit-Type-A		
Name	Min. Area	Area
Bathroom		3.78 m ²
Bedroom	11.40 m ²	11.49 m ²
Hall		5.22 m ²
Kitchen/Living/Dining	23.00 m ²	23.83 m ²
Private Open Space	5.00 m ²	5.08 m ²
Store	3.00 m ²	3.16 m ²

2 Apartment-Type A
1:50

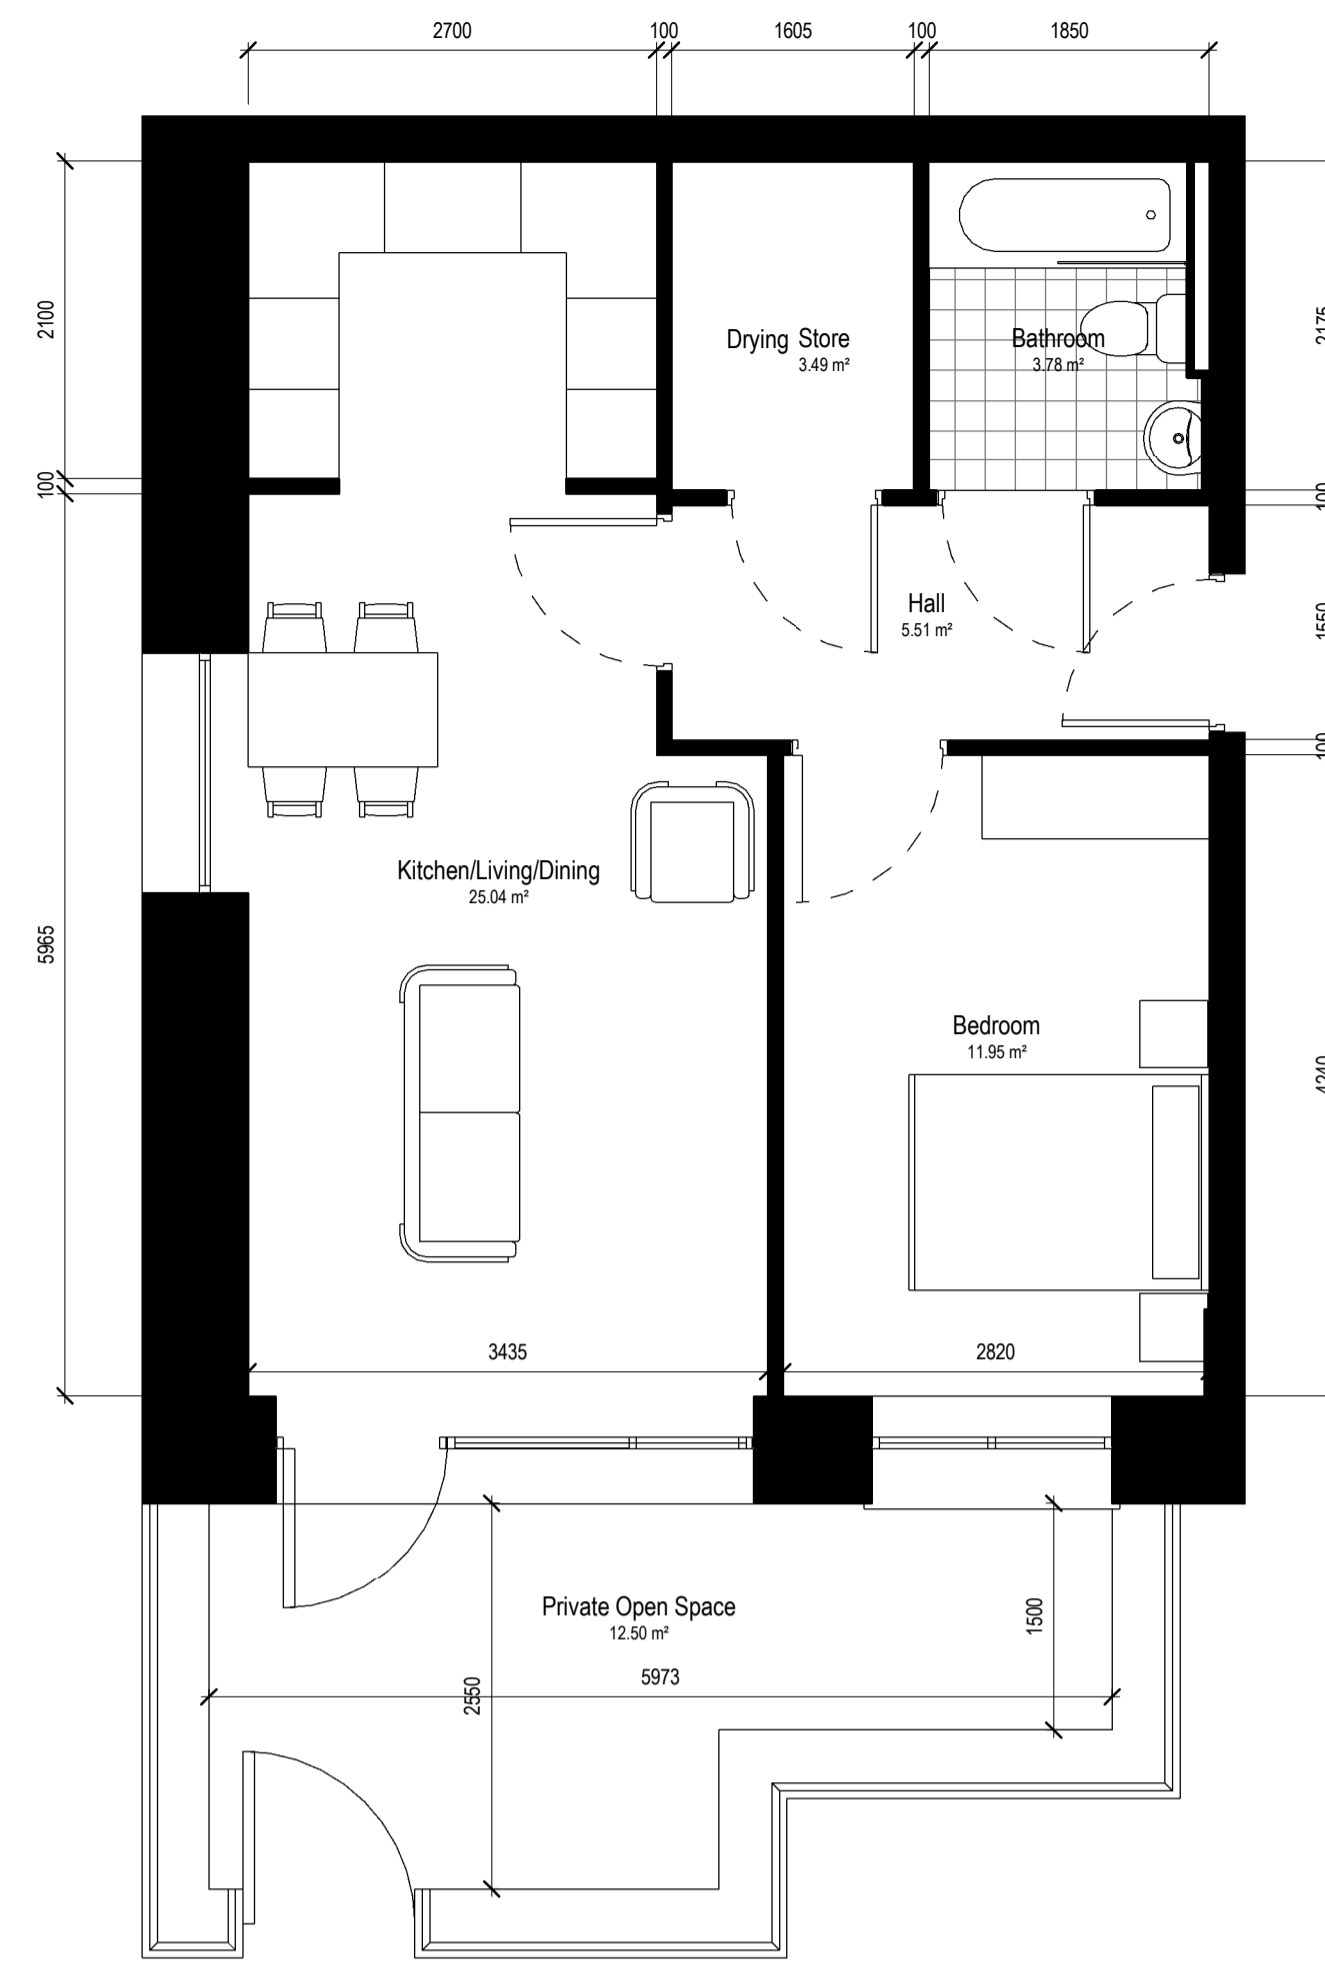


2578-Rooms-Schedule-Unit-Type-A1		
Name	Min. Area	Area
Bathroom		3.78 m ²
Bedroom	11.40 m ²	11.95 m ²
Hall		5.51 m ²
Kitchen/Living/Dining	23.00 m ²	25.04 m ²
Private Open Space	5.00 m ²	12.50 m ²
Store	3.00 m ²	3.49 m ²

1 Apartment-Type A1
1:50

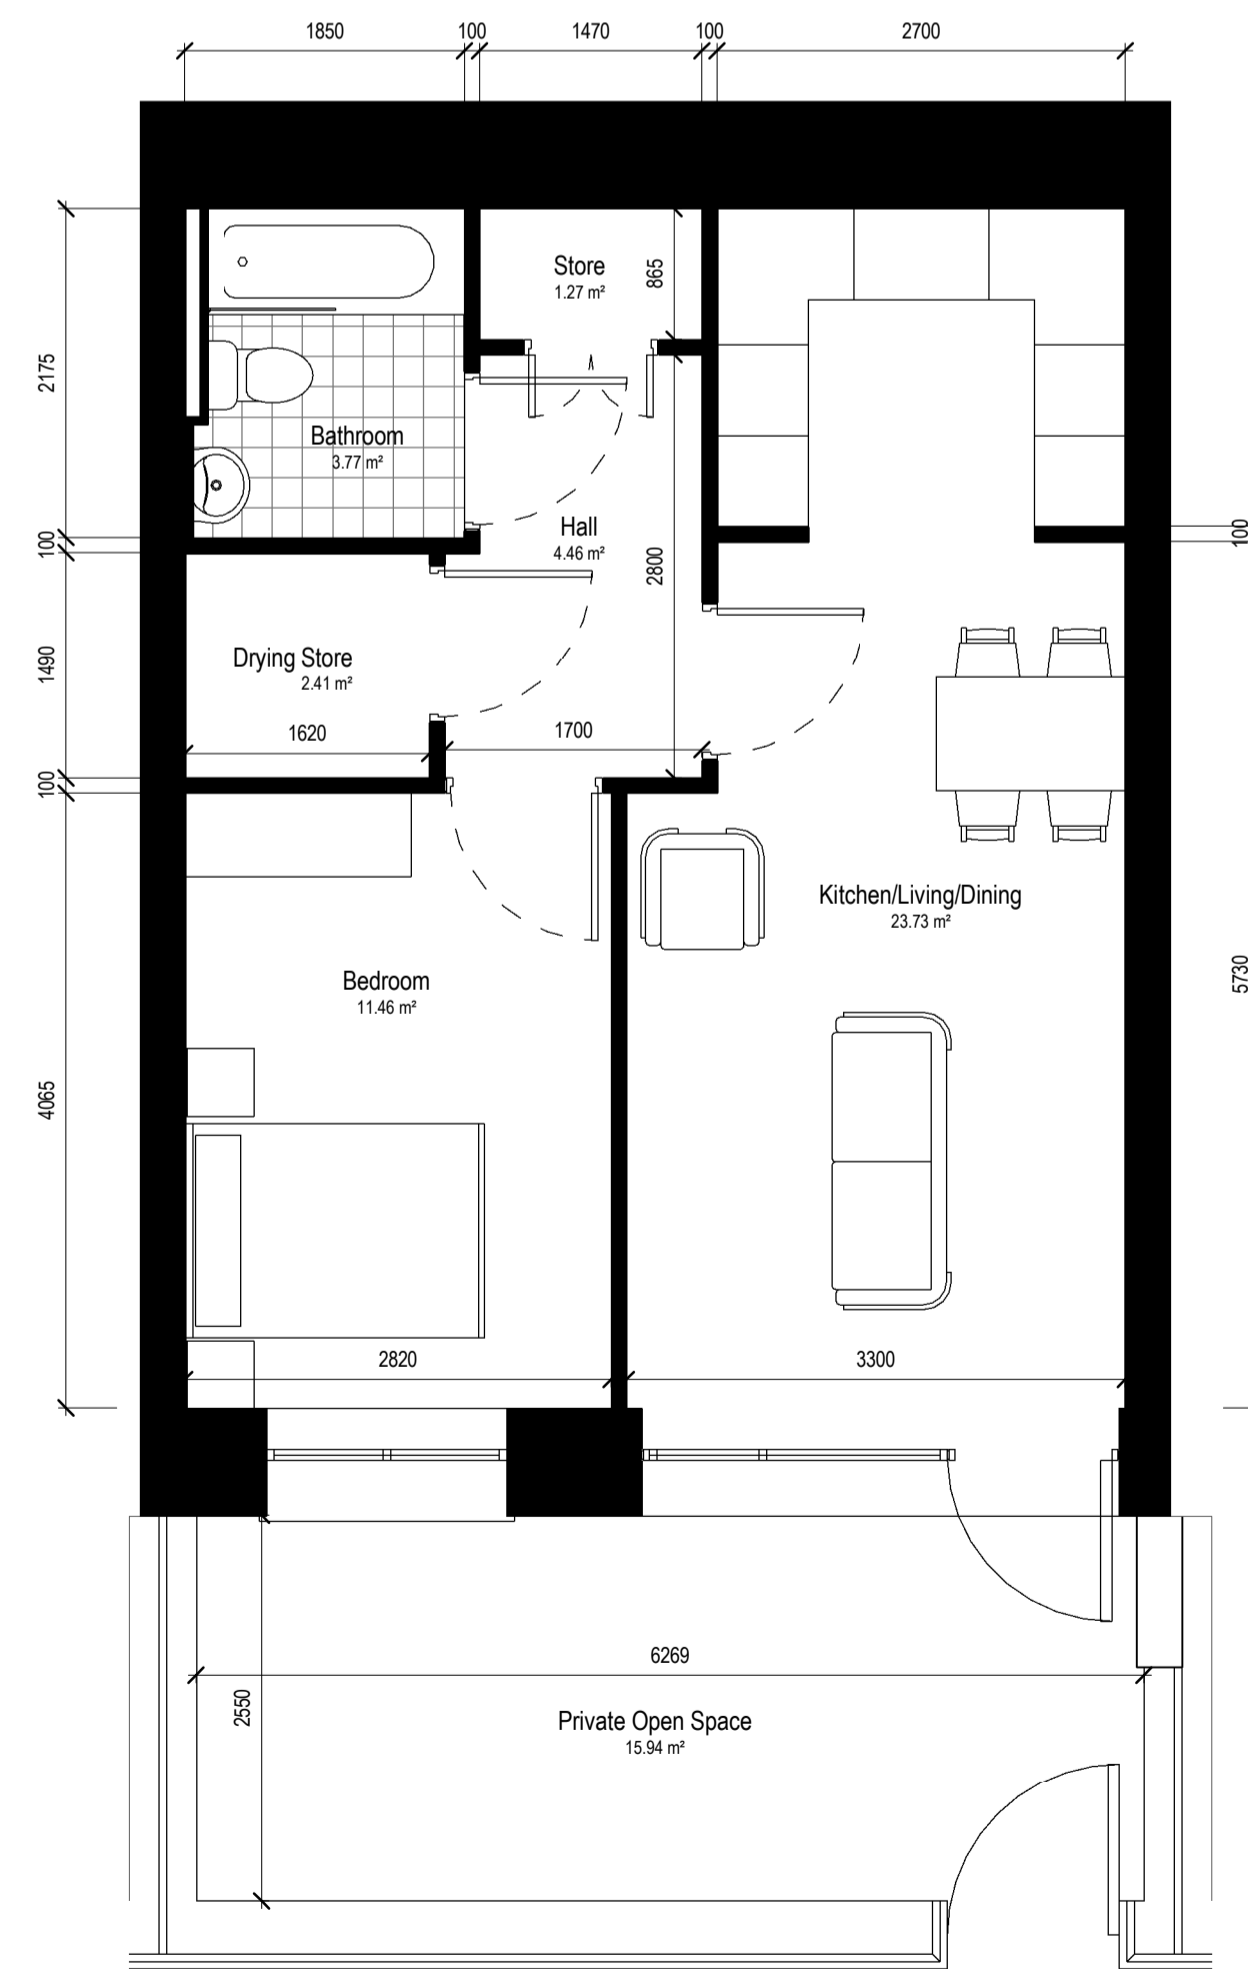

2578-Rooms-Schedule-Unit-Type-A2		
Name	Min. Area	Area
Bathroom		3.77 m ²
Bedroom	11.40 m ²	11.46 m ²
Hall		4.46 m ²
Kitchen/Living/Dining	23.00 m ²	23.73 m ²
Private Open Space	5.00 m ²	15.94 m ²
Store	3.00 m ²	3.69 m ²

4 Apartment-Type A2
1:50

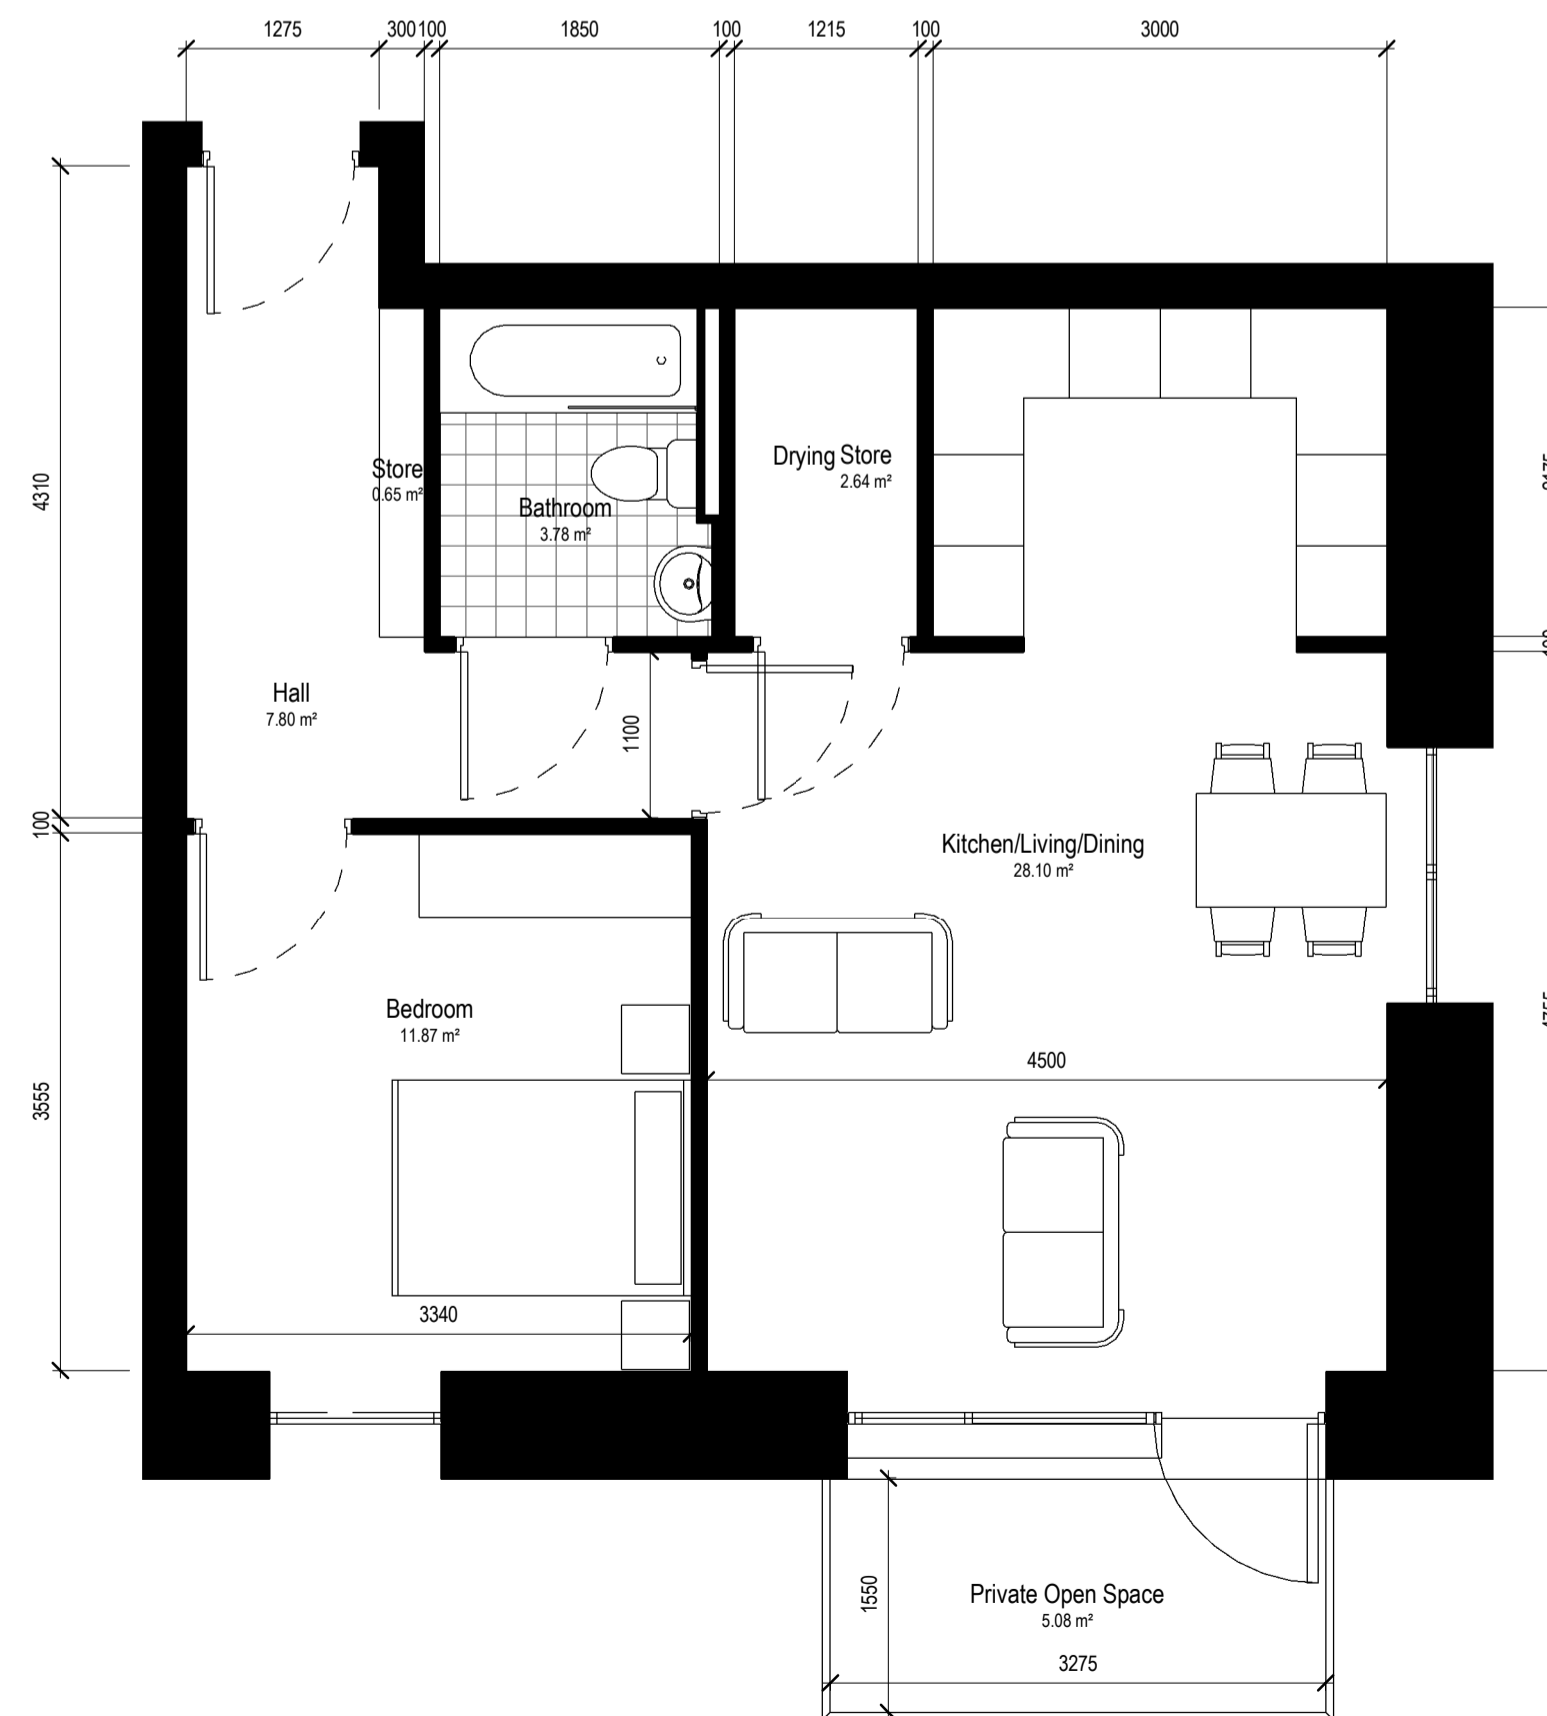

2578-Rooms-Schedule-Unit-Type-A3		
Name	Min. Area	Area
Bathroom		3.78 m ²
Bedroom	11.40 m ²	11.87 m ²
Hall		7.80 m ²
Kitchen/Living/Dining	23.00 m ²	28.10 m ²
Private Open Space	5.00 m ²	5.08 m ²
Store	3.00 m ²	3.30 m ²

3 Apartment-Type A3
1:50

Notes:
Do not scale from this drawing.
Use figured dimensions only.
All errors and omissions to be reported to the Architect.
This drawing to be read in conjunction with relevant consultant's drawings.
All dimensions are in millimetres and all levels are in meters to match Datum unless otherwise noted.
Contractor Design Responsibility
It is noted that there are many elements within the works that require contractor design, and will be subject to certification as part of BCAR - see Preliminary Inspection Plan for clarity on certification required.
© This drawing or design may not be reproduced without permission.

Revisions:

Rev	Description	Date	By
1	General Revision	17-07-2020	JM
2	Part 8 Planning	31-07-2020	BL

Project:
SDCC Tallaght Apartments

Client:
South Dublin County Council

Title:
Apartment Layout - Type A, A1, A2 & A3

Drawing / Document Name:
Project Number Project Originator Volume Level Type Rate Sheet Number
2578 TAL-COA-00-ZZ-DR-A-0531

Suitability Status : Code - Description Revision:
S4 - For Stage Approval P- 2

Scale @ A1 Drawn: Checked: Date:
1 : 50 Brian Lee Paul Lennon 07-07-2020

COADY
ARCHITECTS

Mt Pleasant Business Ctr, Ranelagh, Dublin 6, D06 XTP8
Unit 8A Oram Point, Main St, Cranmore, Co. Galway
01 457 6786 | 091 788 925 | admin@coady.ie | www.coady.ie