



2578-Rooms-Schedule-Unit-Type-A4		
Name	Min. Area	Area
Bathroom		3.78 m ²
Bedroom	11.40 m ²	11.87 m ²
Hall		3.67 m ²
Kitchen/Living/Dining	23.00 m ²	28.10 m ²
Private Open Space	5.00 m ²	19.62 m ²
Store	3.00 m ²	6.07 m ²

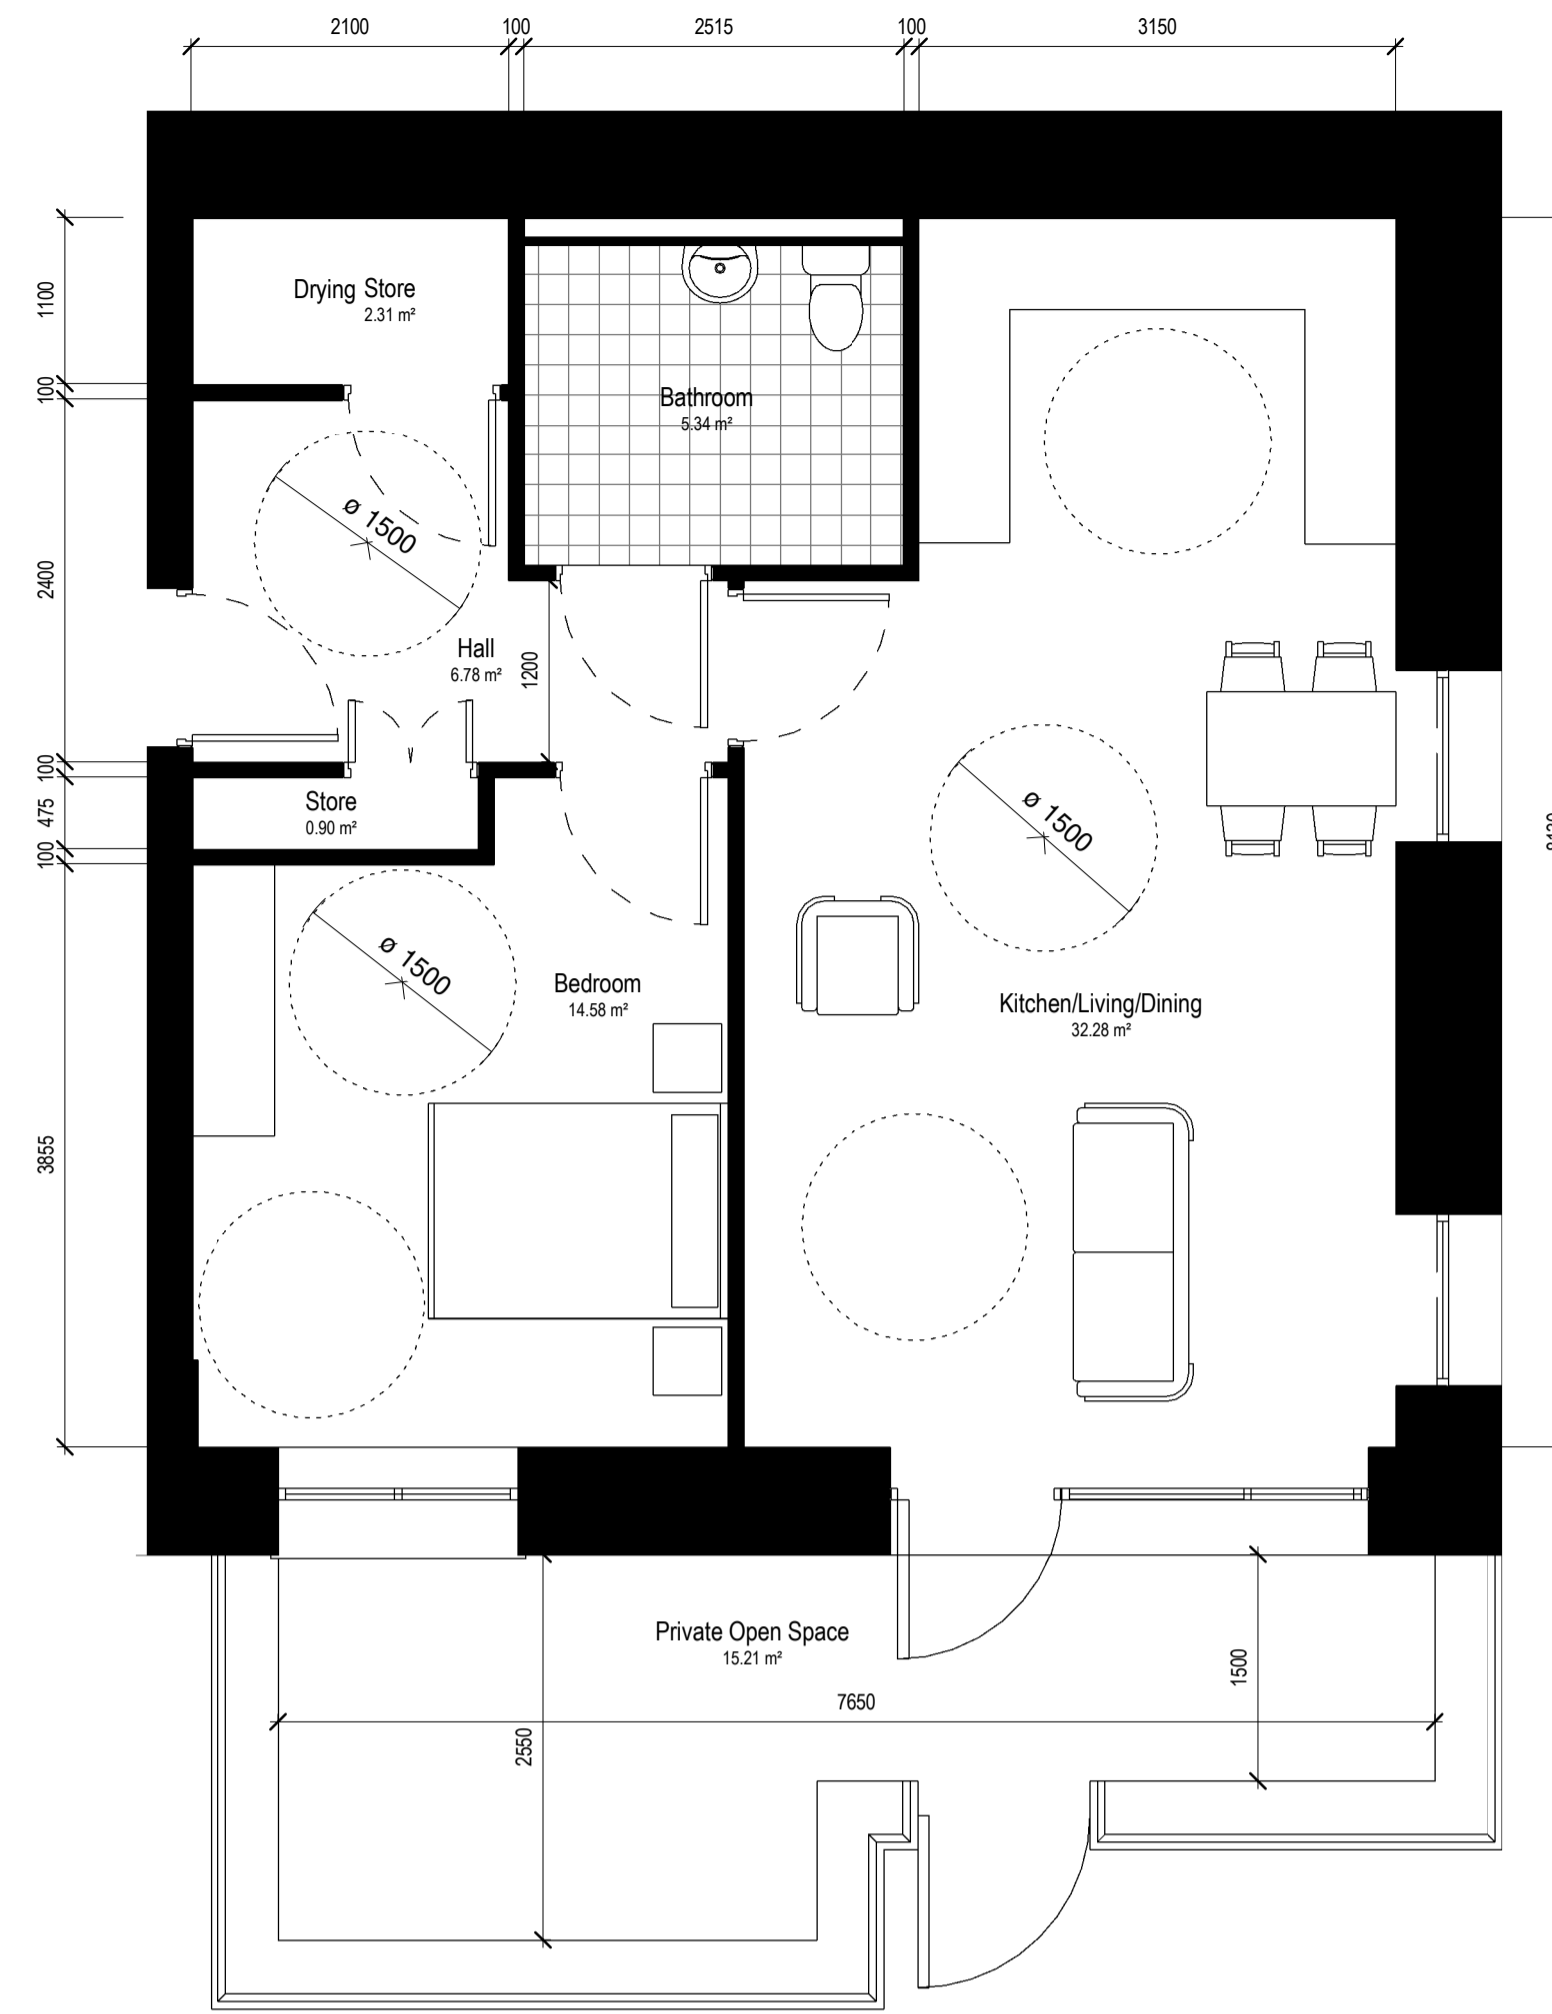


2578-Rooms-Schedule-Unit-Type-A5		
Name	Min. Area	Area
Bathroom		5.34 m ²
Bedroom	11.40 m ²	14.58 m ²
Hall		6.78 m ²
Kitchen/Living/Dining	23.00 m ²	32.28 m ²
Private Open Space	5.00 m ²	15.21 m ²
Store	3.00 m ²	3.21 m ²

1 Apartment-Type A4
1:50

2 Apartment-Type A5
1:50

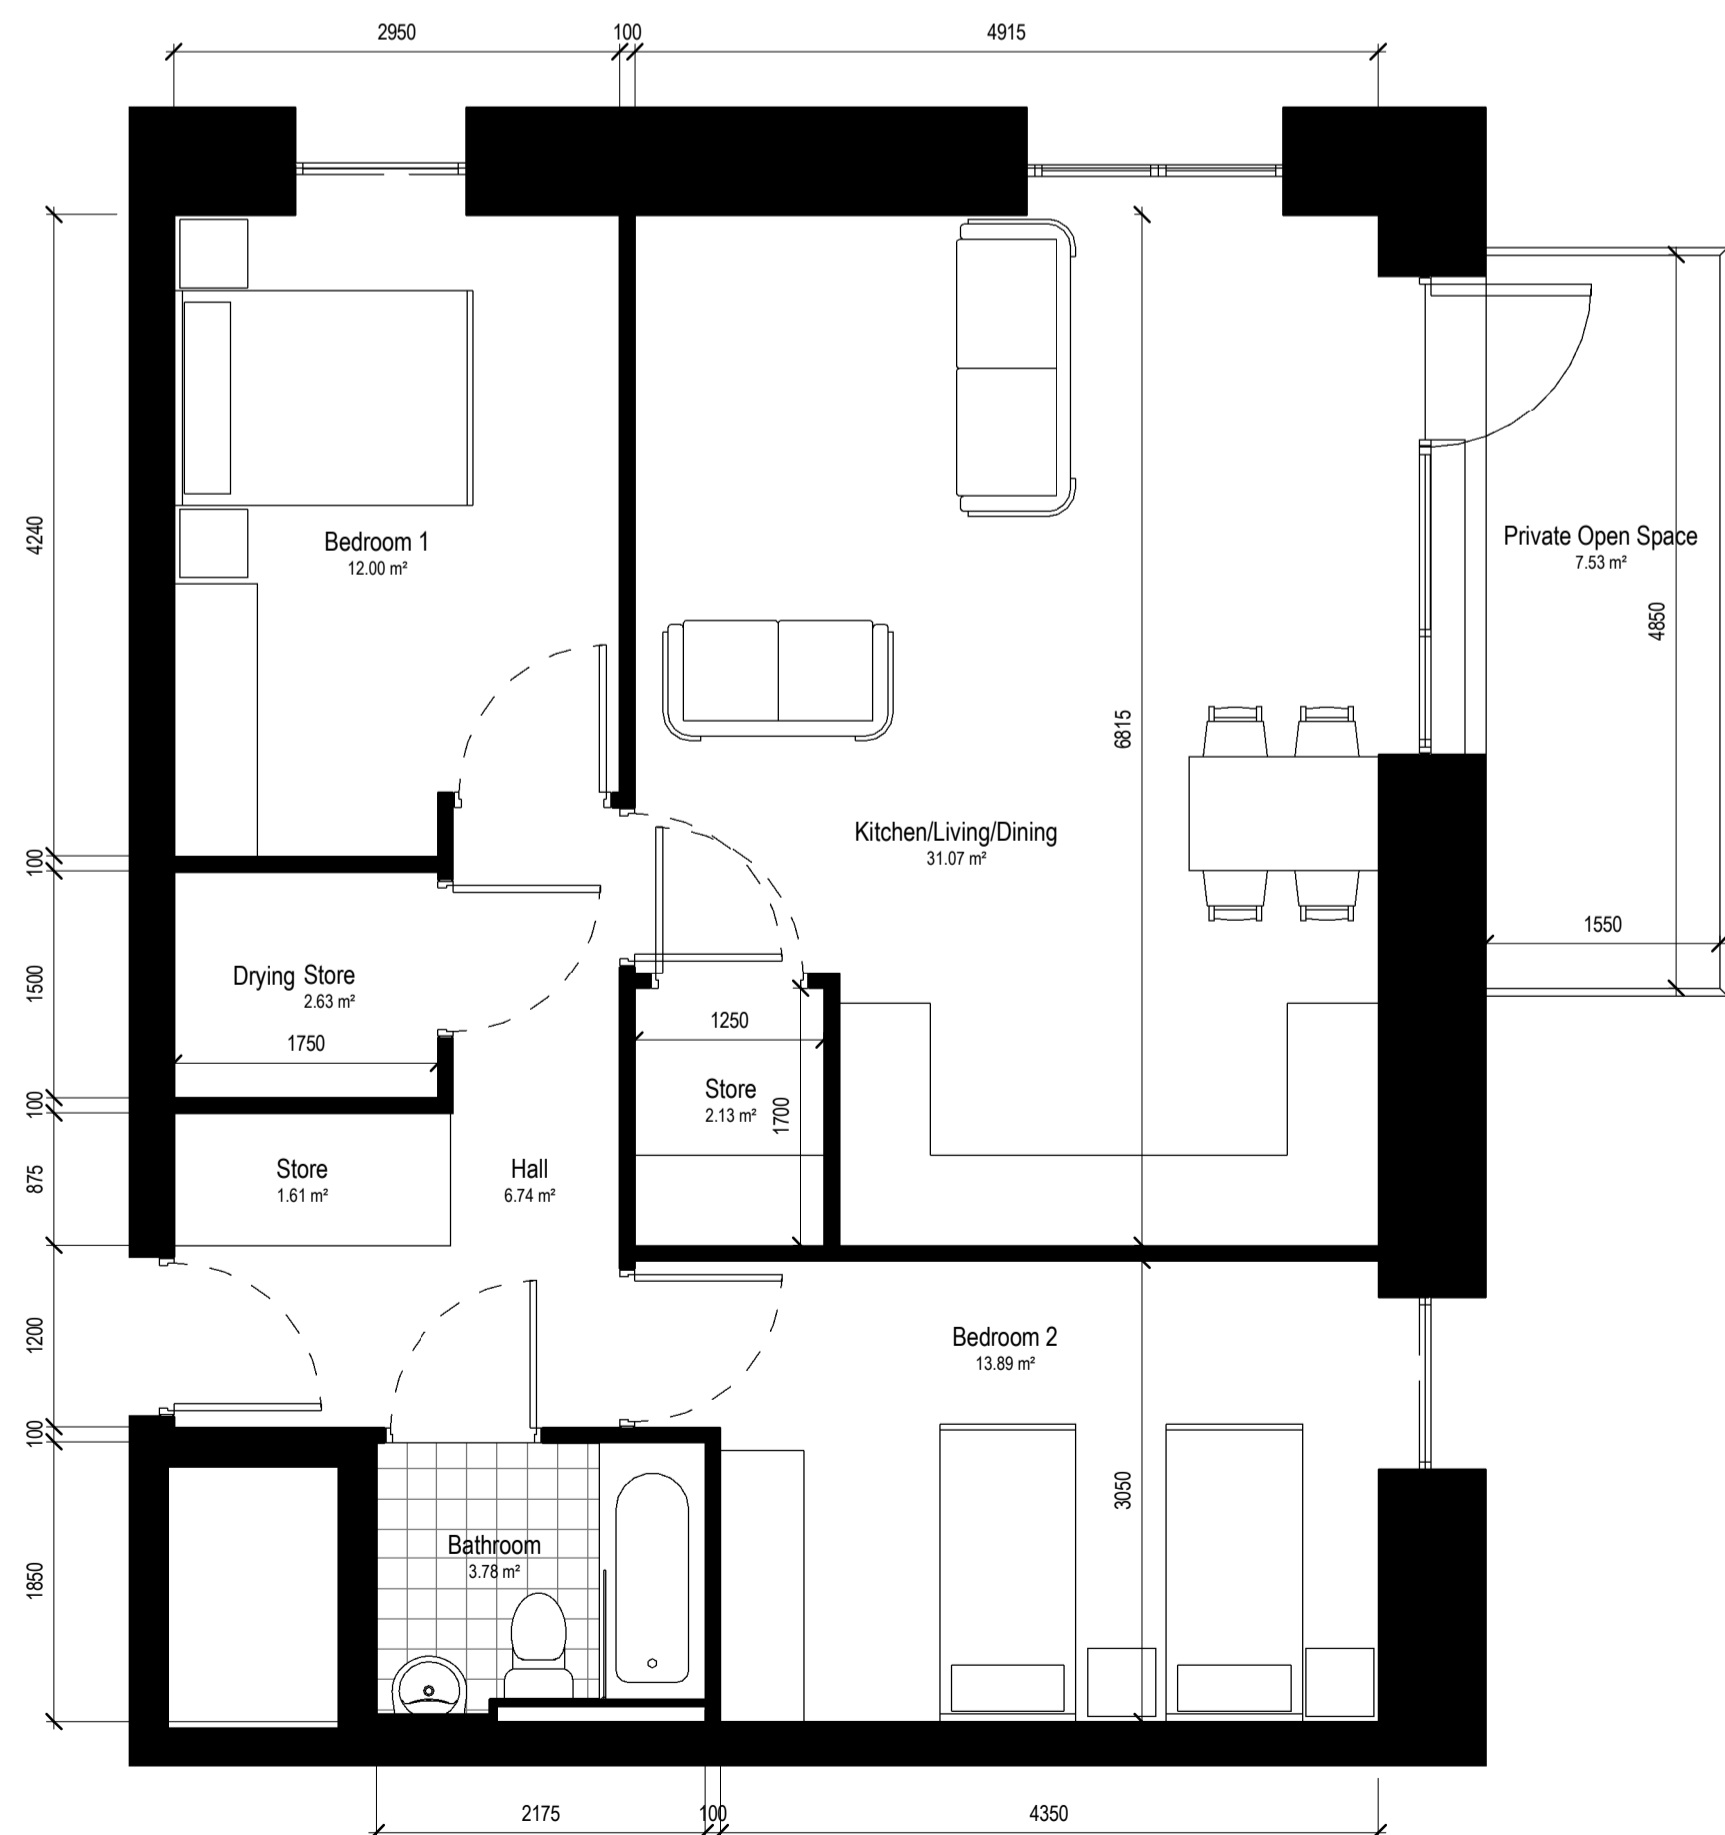

2578-Rooms-Schedule-Unit-Type-B		
Name	Min. Area	Area
Bathroom		3.78 m ²
Bedroom 1	11.40 m ²	12.00 m ²
Bedroom 2	13.00 m ²	13.89 m ²
Hall		6.74 m ²
Kitchen/Living/Dining	30.00 m ²	31.07 m ²
Private Open Space	7.00 m ²	7.53 m ²
Store	6.00 m ²	6.36 m ²

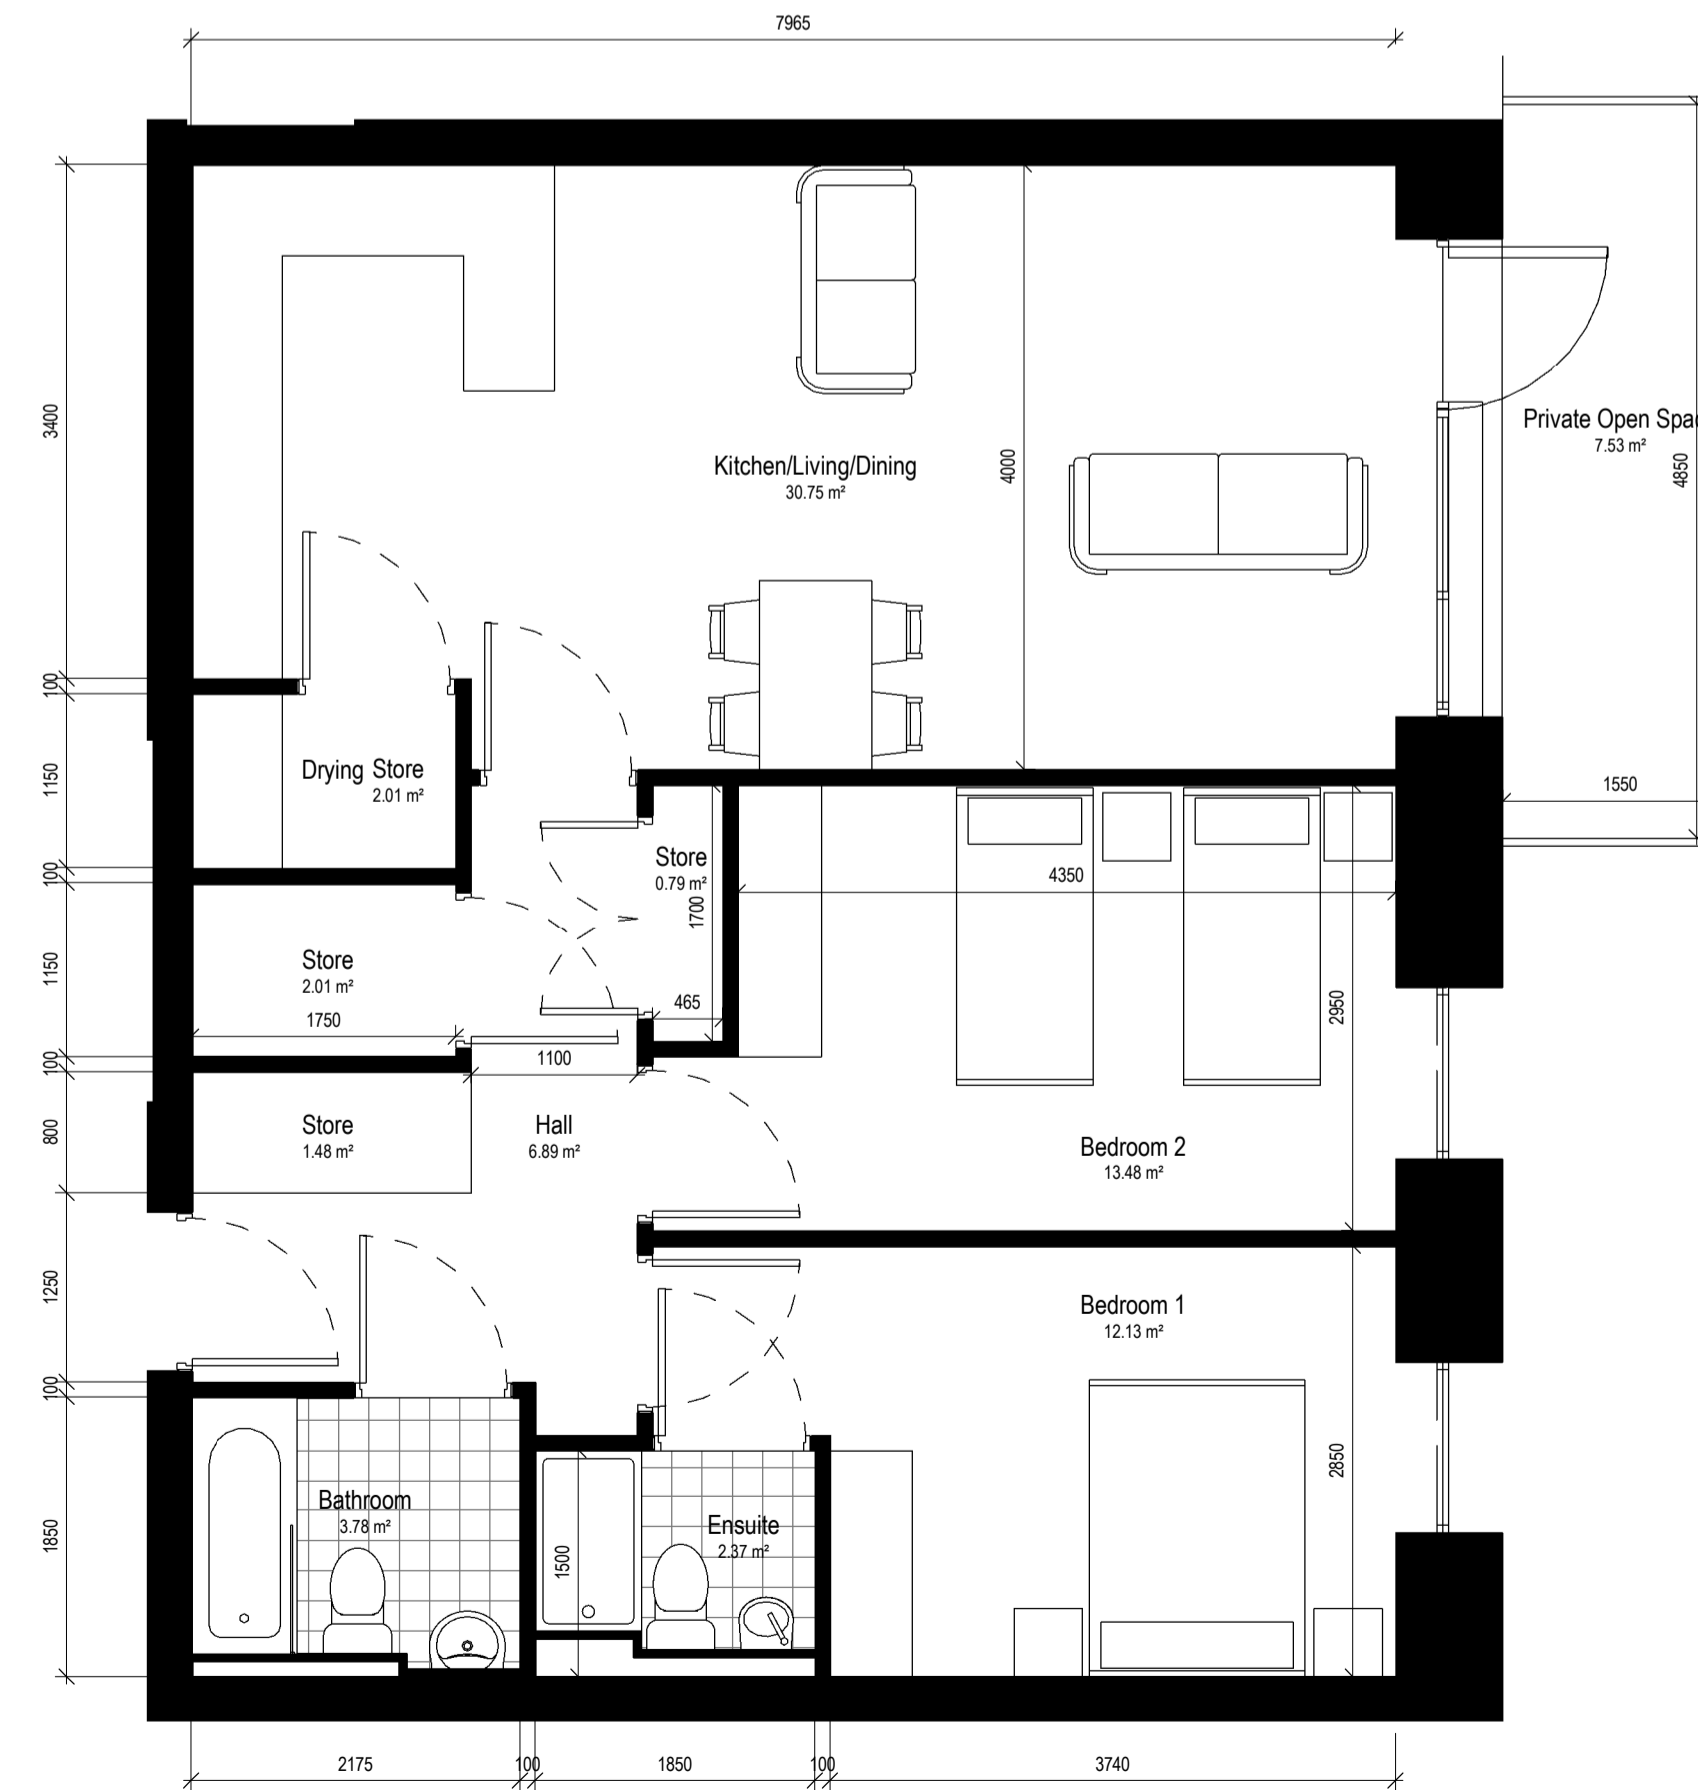

2578-Rooms-Schedule-Unit-Type-B1		
Name	Min. Area	Area
Bathroom		3.78 m ²
Bedroom 1	11.40 m ²	12.13 m ²
Bedroom 2	13.00 m ²	13.48 m ²
Ensuite		2.37 m ²
Hall		6.89 m ²
Kitchen/Living/Dining	30.00 m ²	30.75 m ²
Private Open Space	7.00 m ²	7.53 m ²
Store	6.00 m ²	6.30 m ²

3 Apartment-Type B
1:50

4 Apartment-Type B1
1:50

Notes:
Do not scale from this drawing.
Use figured dimensions only.
All errors and omissions to be reported to the Architect.
This drawing to be read in conjunction with relevant consultant's drawings.
All dimensions are in millimetres and all levels are in meters to match Datums unless otherwise noted.
Contractor Design Responsibility
It is noted that there are many elements within the works that require contractor design, and will be subject to certification as part of BCAR - see Preliminary Inspection Plan for clarity on certification required.
© This drawing or design may not be reproduced without permission.

Revisions:

1	General Revision	17-07-2020	JM
2	Part 8 Planning	31-07-2020	BL
Rev	Description	Date	By

Project:
SDCC Tallaght Apartments

Client:
South Dublin County Council

Title:
Apartment Layout - Type A4, A5, B & B1

Drawing / Document Name:
Project Originator Volume Level Type Rate Sheet Number
2578 TAL-COA-00-ZZ-DR-A-0532

Suitability Status : Code - Description
S4 - For Stage Approval Revision:
P- 2

Scale @ A1 Drawn: Checked: Date:
1 : 50 Brian Lee Paul Lennon 13-07-2020

COADY
ARCHITECTS

Mt Pleasant Business Ctr, Ranelagh, Dublin 6, D06 X7P8
Unit 8A Cran Point, Main St, Cranmore, Co. Galway
01 497 6786 | 091 788 925 | admin@coady.ie | www.coady.ie