




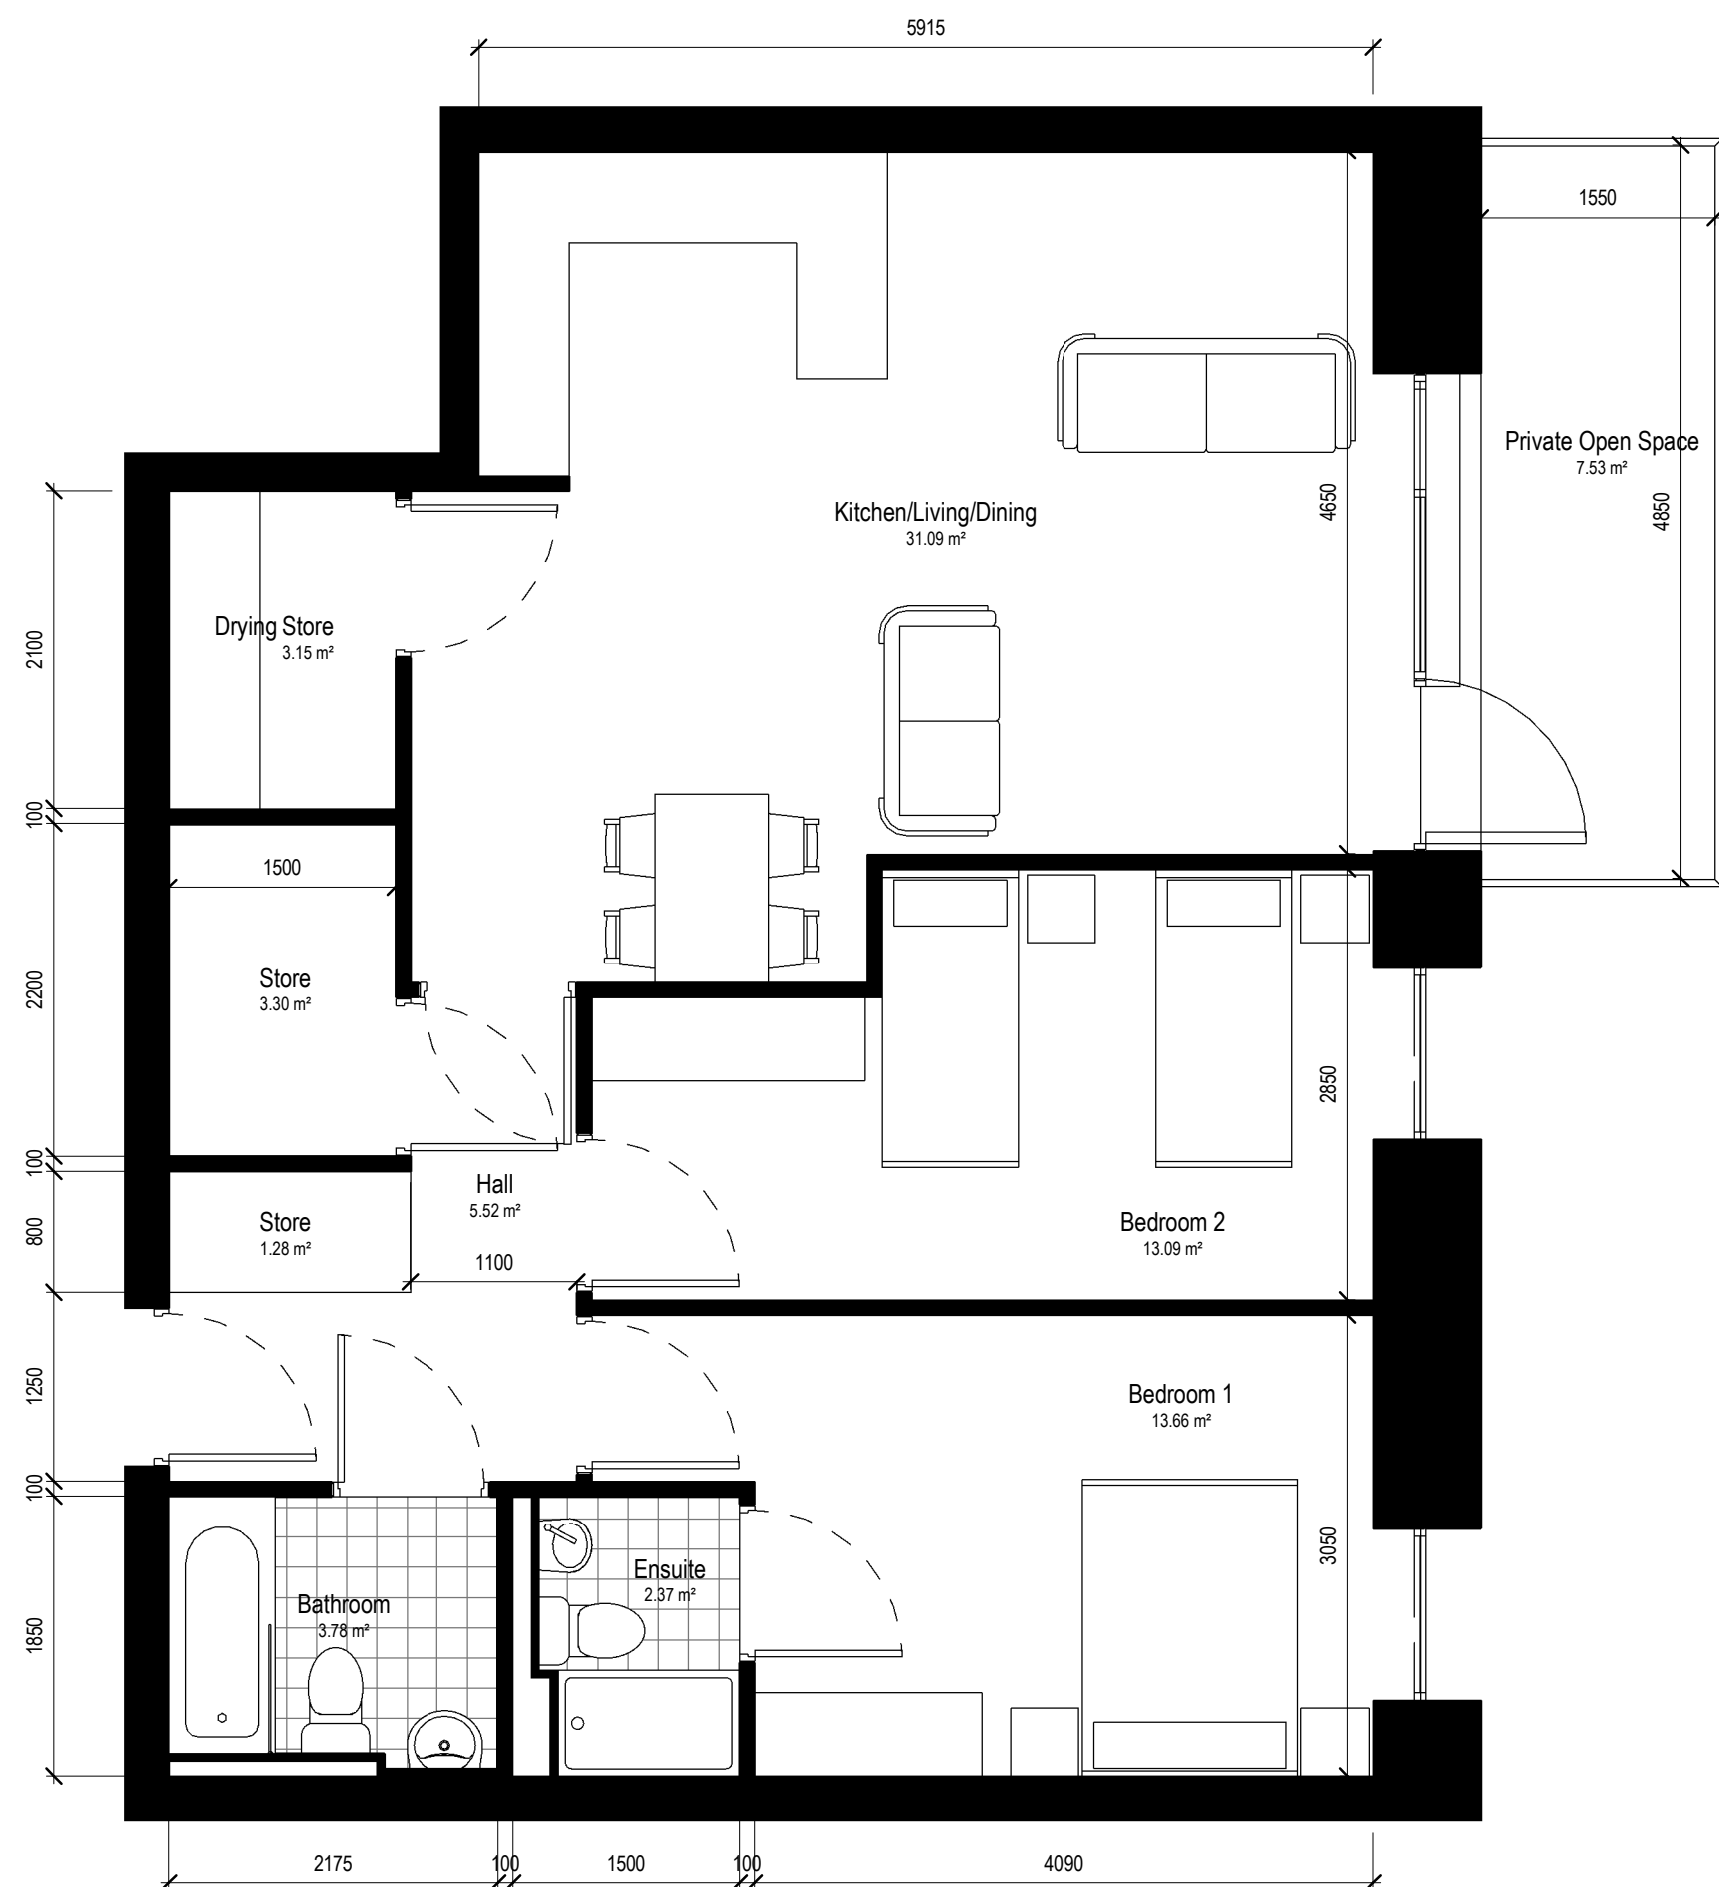


2578-Rooms-Schedule-Unit-Type-B2		
Name	Min. Area	Area
Bathroom		3.78 m²
Bedroom 1	11.40 m²	13.66 m²
Bedroom 2	13.00 m²	13.09 m²
Ensuite		2.37 m²
Hall		5.52 m²
Kitchen/Living/Dining	30.00 m²	31.09 m²
Private Open Space	7.00 m²	7.53 m²
Store	6.00 m²	7.73 m²

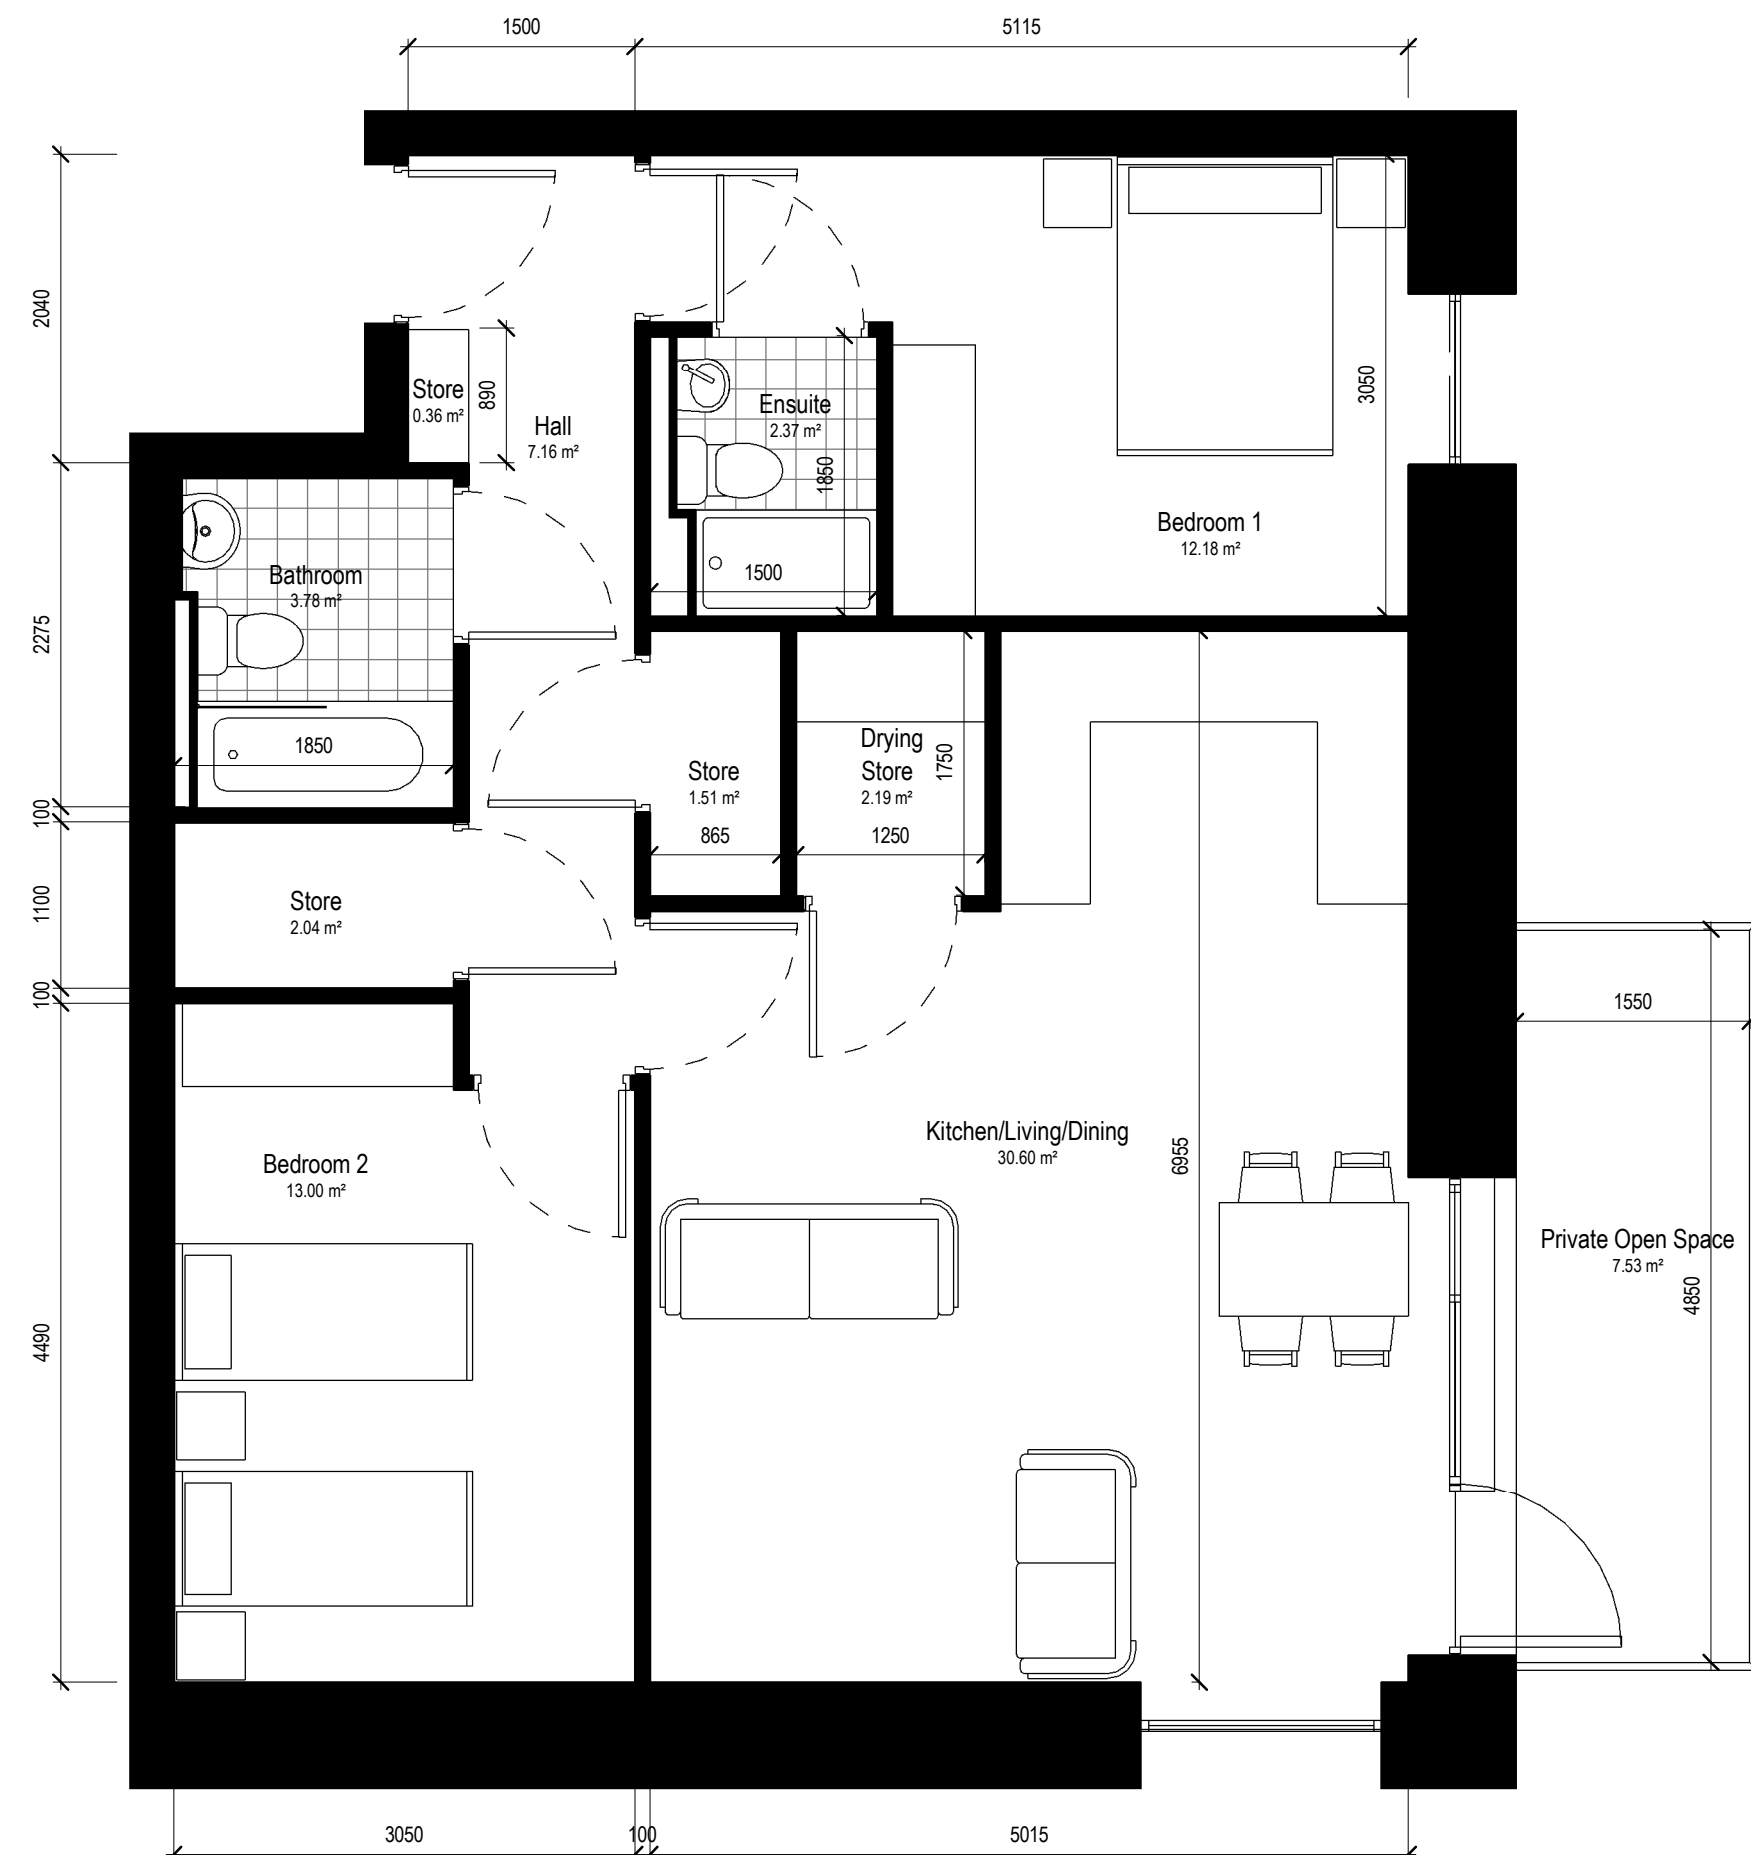

2578-Rooms-Schedule-Unit-Type-B3		
Name	Min. Area	Area
Bathroom		3.78 m²
Bedroom 1	11.40 m²	12.18 m²
Bedroom 2	13.00 m²	13.00 m²
Ensuite		2.37 m²
Hall		7.16 m²
Kitchen/Living/Dining	30.00 m²	30.60 m²
Private Open Space	7.00 m²	7.53 m²
Store	6.00 m²	6.09 m²

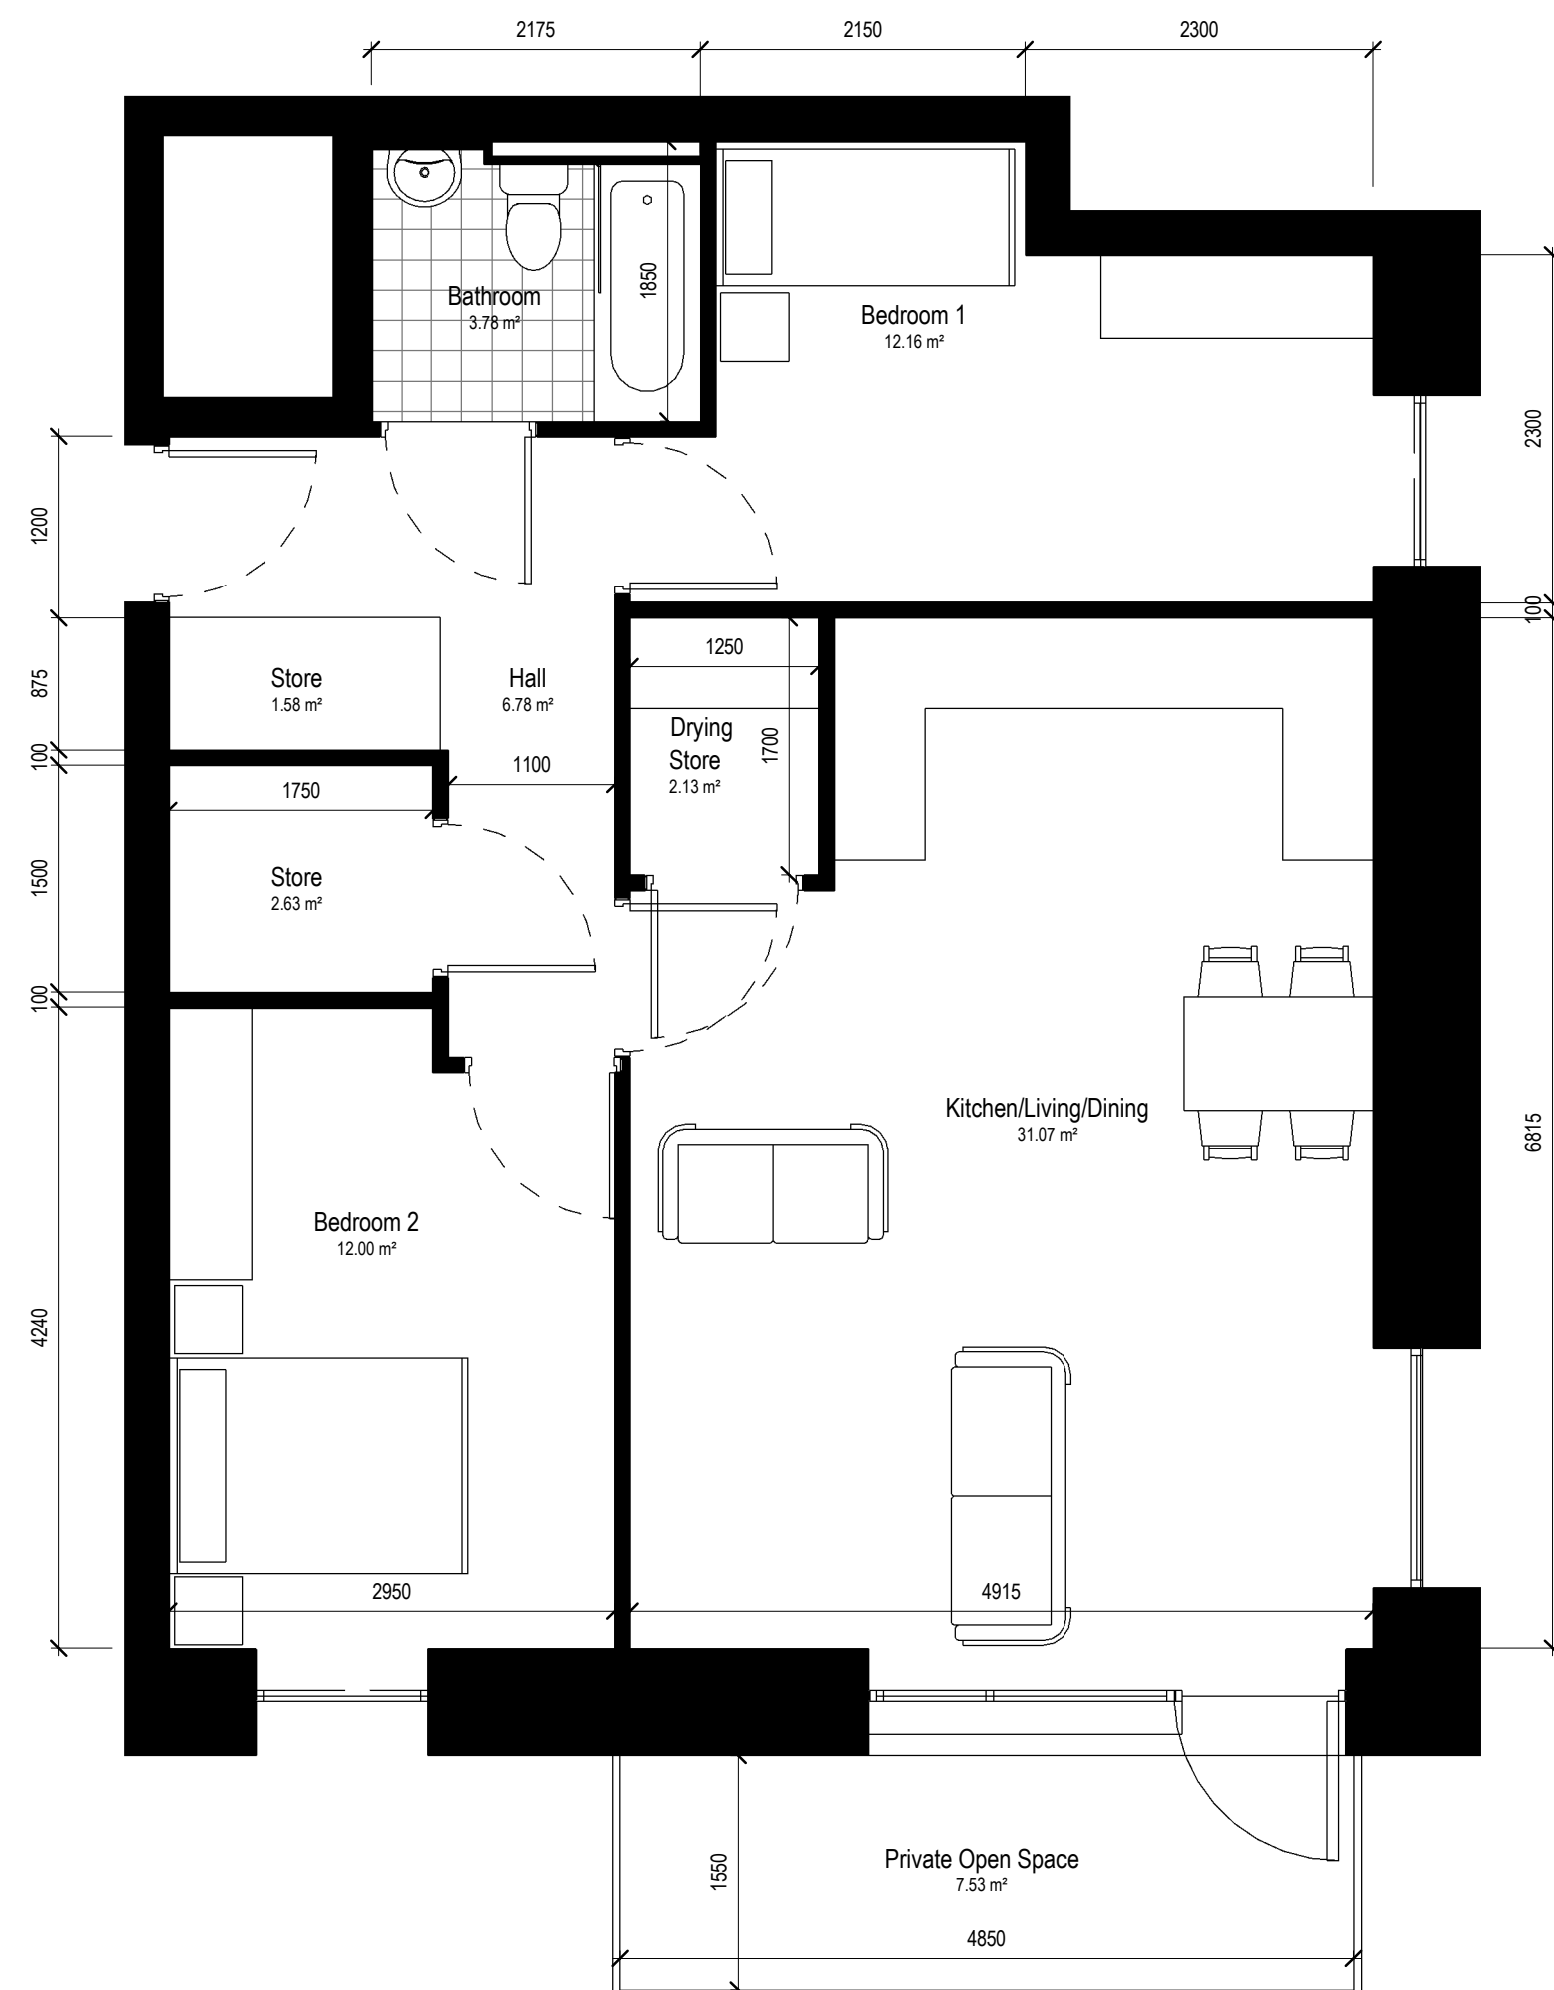

2578-Rooms-Schedule-Unit-Type-B4		
Name	Min. Area	Area
Bathroom		3.78 m²
Bedroom 1	7.10 m²	12.16 m²
Bedroom 2	11.40 m²	12.00 m²
Hall		6.78 m²
Kitchen/Living/Dining	28.00 m²	31.07 m²
Private Open Space	6.00 m²	7.53 m²
Store	5.00 m²	6.33 m²

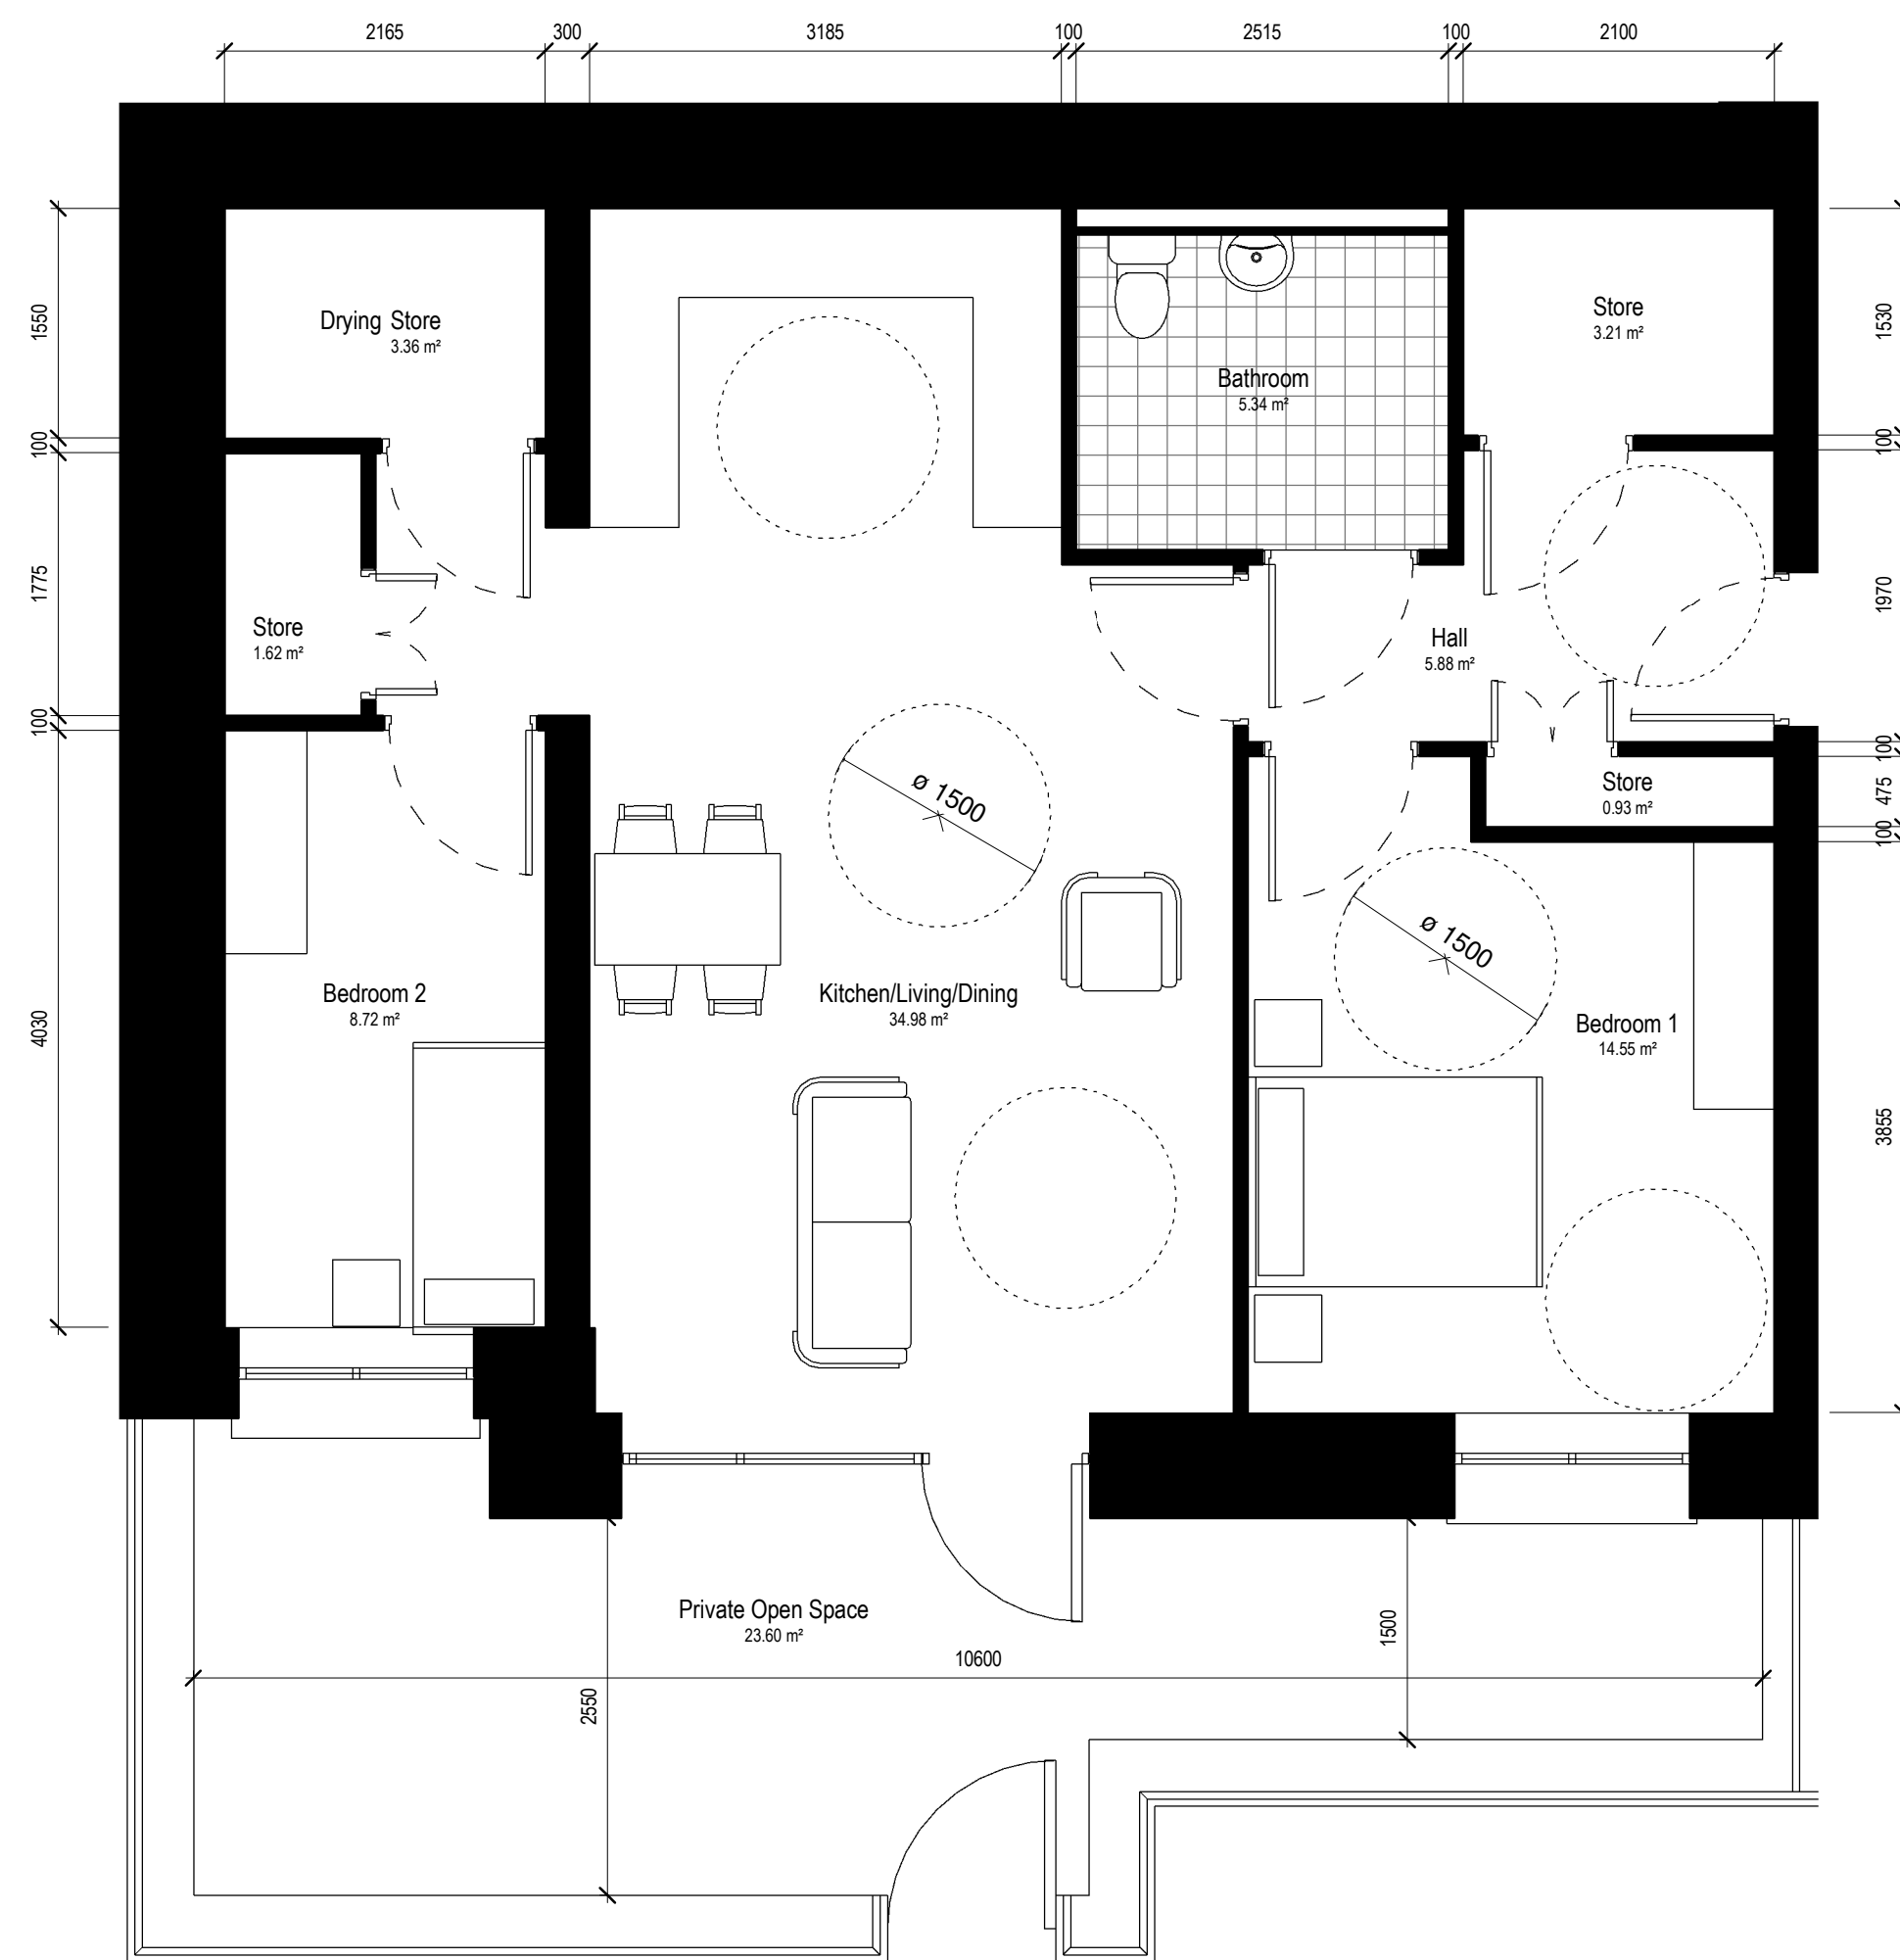

2578-Rooms-Schedule-Unit-Type-B5		
Name	Min. Area	Area
Bathroom		5.34 m²
Bedroom 1	11.40 m²	14.55 m²
Bedroom 2	7.10 m²	8.72 m²
Hall		5.88 m²
Kitchen/Living/Dining	28.00 m²	34.98 m²
Private Open Space	6.00 m²	23.60 m²
Store	5.00 m²	9.12 m²

Notes:

Do not scale from this drawing.
Use figured dimensions only.
All errors and omissions to be reported to the Architect.
This drawing to be read in conjunction with relevant consultant's drawings.
All dimensions are in millimetres and all levels ar in meters to match Datums unless otherwise noted.

Contractor Design Responsibility
It is noted that there are many elements within the works that require contractor design, and will be subject to certification as part of BCAR – see Preliminary Inspection Plan for clarity on certification required.

© This drawing or design may not be reproduced without permission.

Revisions:

Rev	Description	Date	By
1	General Revision	17-07-2020	JM
2	Part 8 Planning	31-07-2020	BL

Project:
SDCC Tallaght Apartments

Client:
South Dublin County Council

Title:
Apartment Layout - Type B2, B3, B4 & B5

Drawing / Document Name:
Project Number Project Originator Volume Level Type Rate Sheet Number
2578 TAL-COA-00-ZZ-DR-A-0533

Suitability Status : Code - Description Revision:
S4 - For Stage Approval P- 2

Scale @ A1 Drawn: Checked: Date:
1 : 50 Brian Lee Paul Lenmon 14-07-2020

COADY ARCHITECTS

Mt Pleasant Business Ctr, Ranelagh, Dublin 6, D06 XTP8
Unit 8A Cran Point, Main St, Crummore, Co. Galway
01 497 97166 | 091 786 925 | admin@coady.ie | www.coady.ie