



1 Apartment-Type E-00-Ground Floor

2578-Rooms-Schedule-Unit-Type-E		
Name	Min. Area	Area
Bathroom		3.77 m ²
Bedroom 1	11.40 m ²	11.40 m ²
Bedroom 2	13.00 m ²	13.81 m ²
Bedroom 3	11.40 m ²	11.48 m ²
Hall		31.09 m ²
Kitchen/Living/Dining	34.00 m ²	38.10 m ²
Private Open Space	9.00 m ²	22.98 m ²
Store	9.00 m ²	9.08 m ²
WC		2.35 m ²

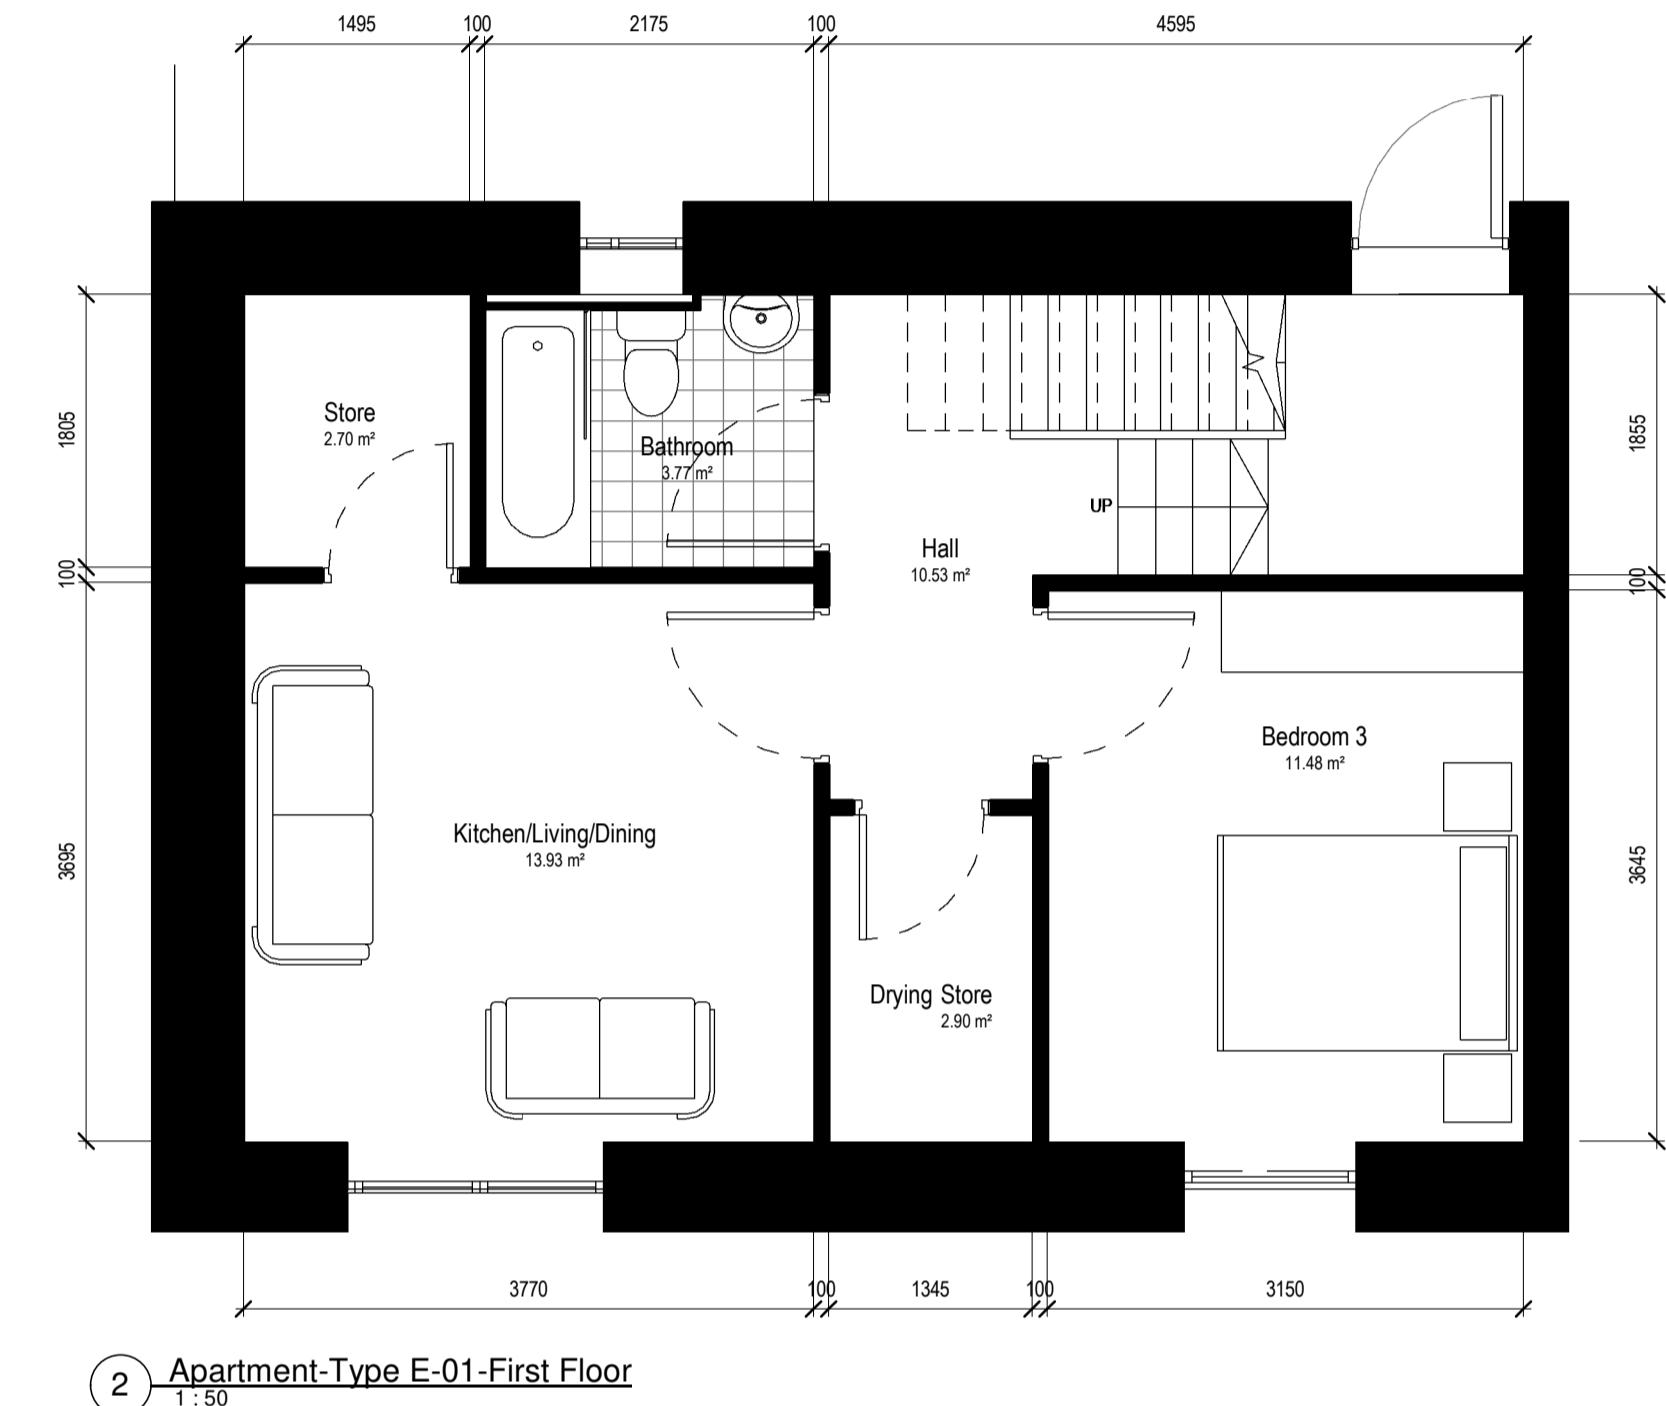

2 Apartment-Type E-01-First Floor

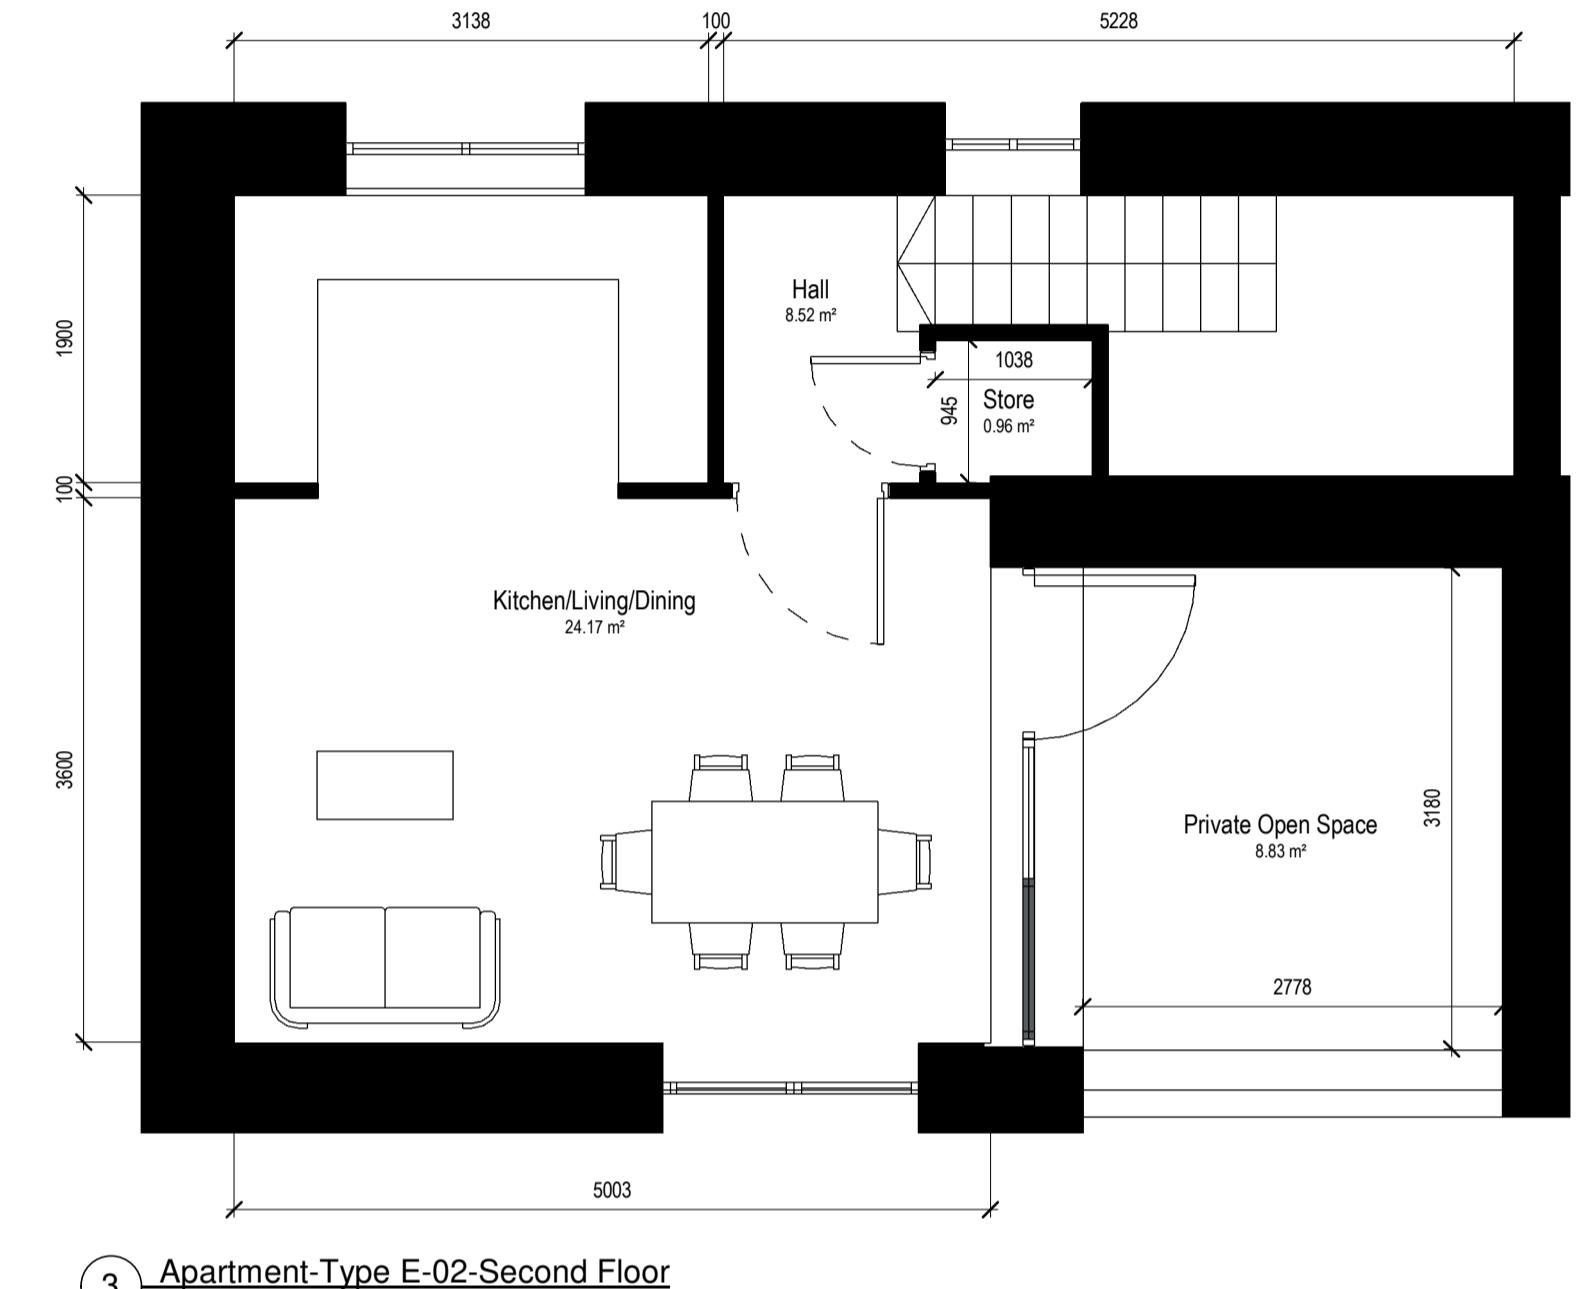

3 Apartment-Type E-02-Second Floor

Revisions:					
1	General Revision	17-07-2020	JM		
2	Part 8 Planning	31-07-2020	BL		
Rev Description Date By					
Project: SDCC Tallaght Apartments					
Client: South Dublin County Council					
Title: Apartment Layout - Type E					
Drawing / Document Name: 2578 TAL-COA-00-ZZ-DR-A-0535					
Project Number: Project: Originator: Volume: Level: Type: Role: Sheet Number:					
S4 - For Stage Approval P- 2					
Scale @ A1 Drawn: Checked: Date: 1:50 Brian Lee Paul Lennon 14-07-2020					
Coady Architects Mt Pleasant Business Ctr, Ranelagh, Dublin 6, D06 X7P8 Unit 8A Oran Point, Main St, Oranmore, Co. Galway 01 497 6766 091 788 325 admin@coady.ie www.coady.ie					