





NORTH

HOUSING DEVELOPMENT LINDISFARNE D22


SHEET 03
PART 8

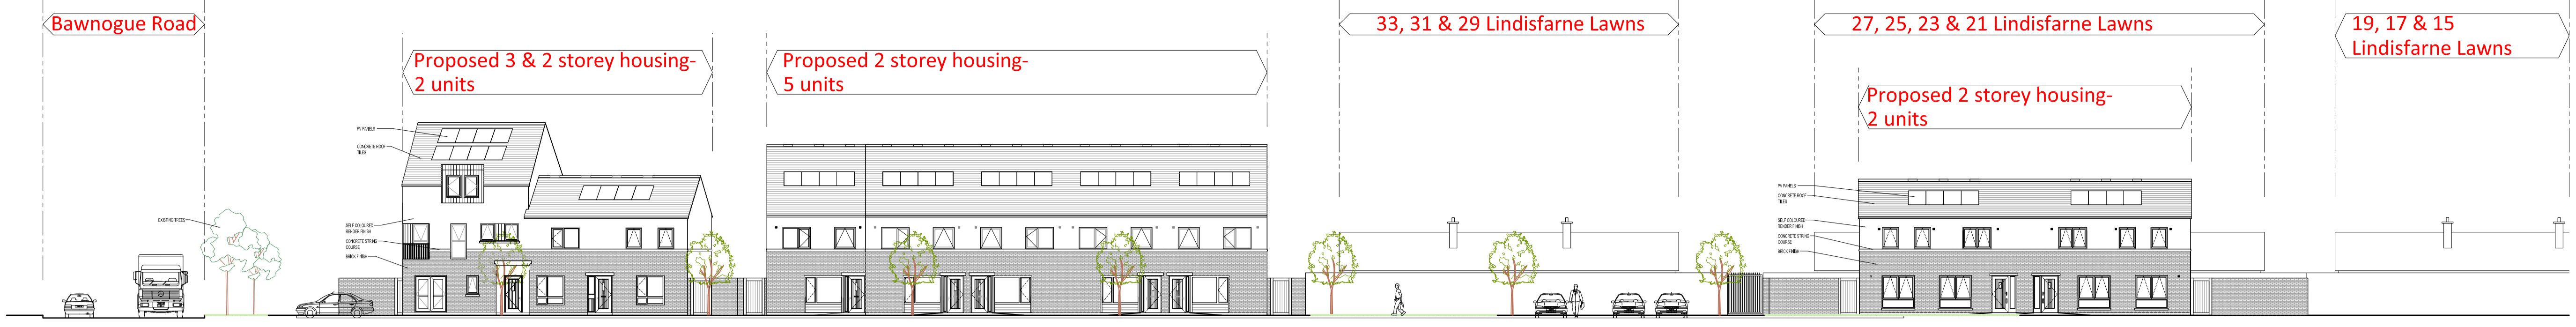

01 PROPOSED STREET ELEVATION 1-1
1:200 (A1)

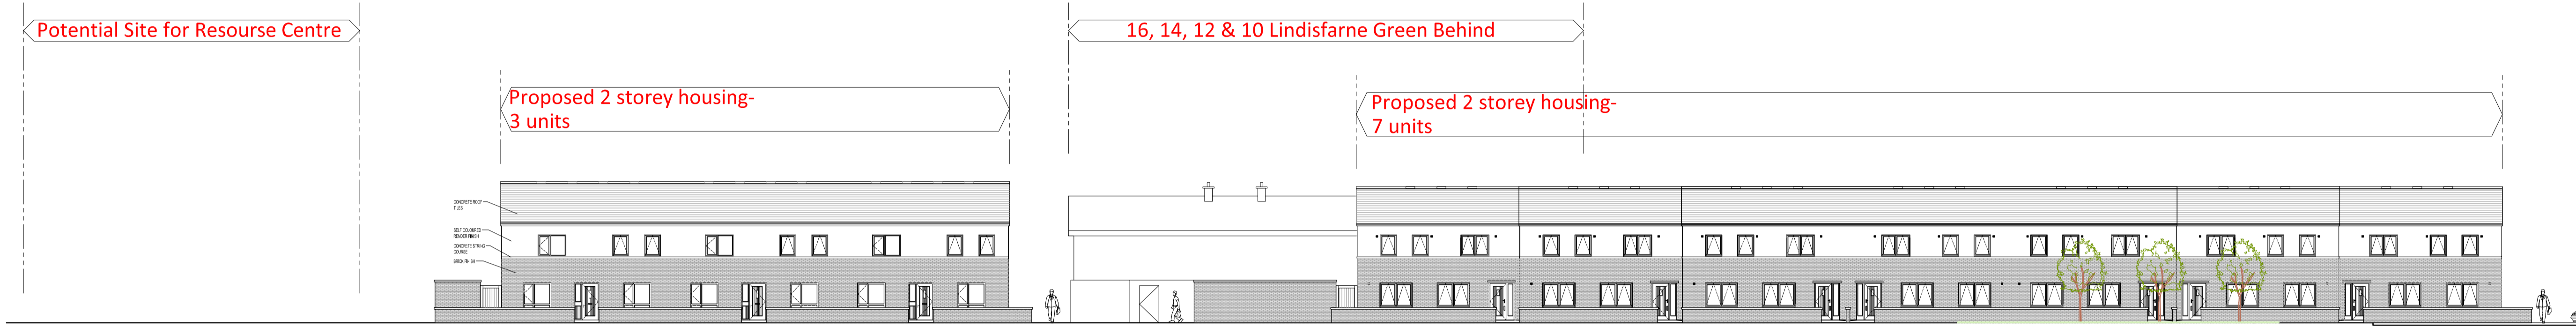

02 PROPOSED STREET ELEVATION 2-2
1:200 (A1)

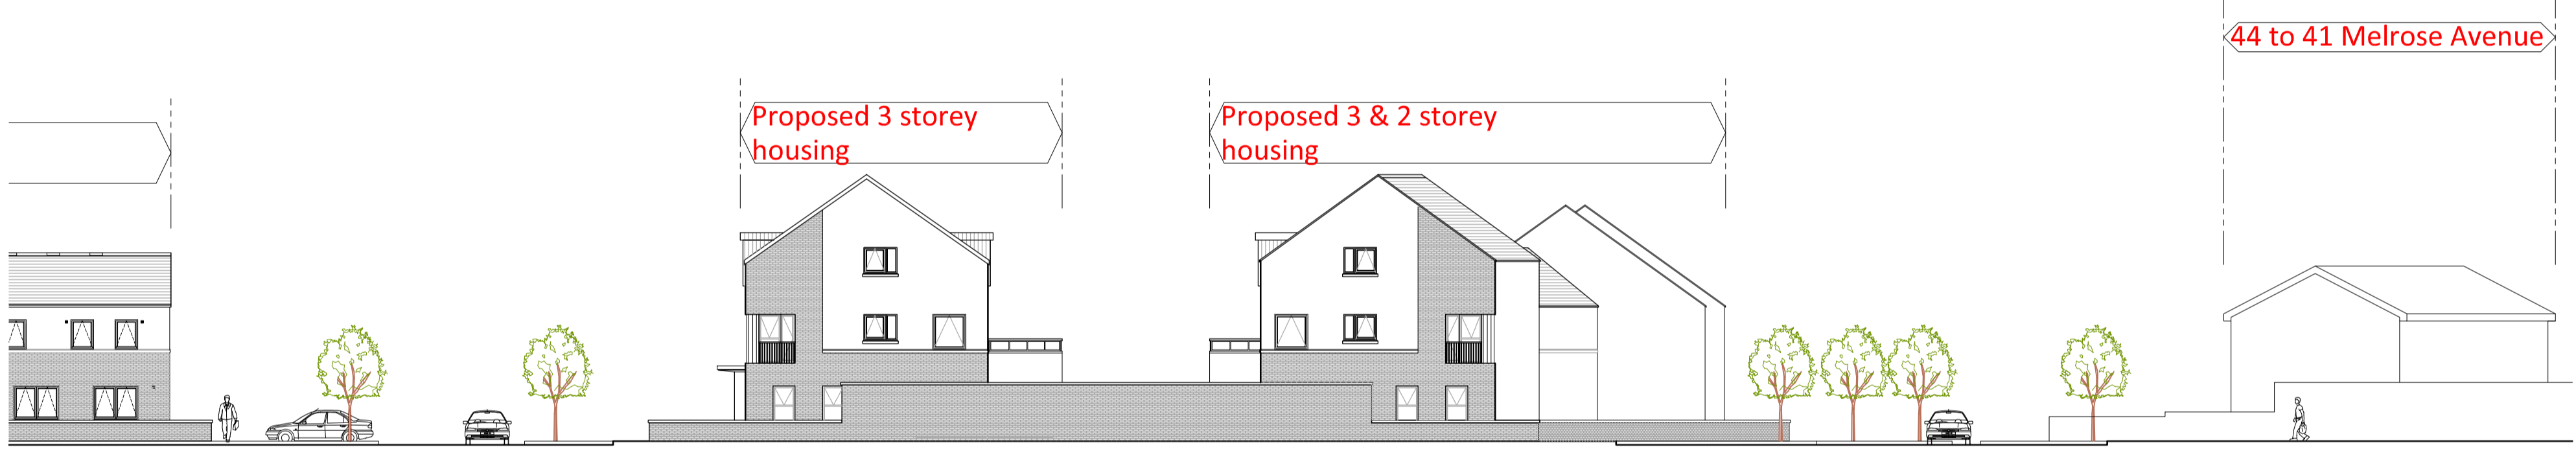

03 PROPOSED STREET ELEVATION 2-2 (CONTINUED)
1:200 (A1)



04 PROPOSED KEY PLAN
1:1000 (A1)